


8/23/99

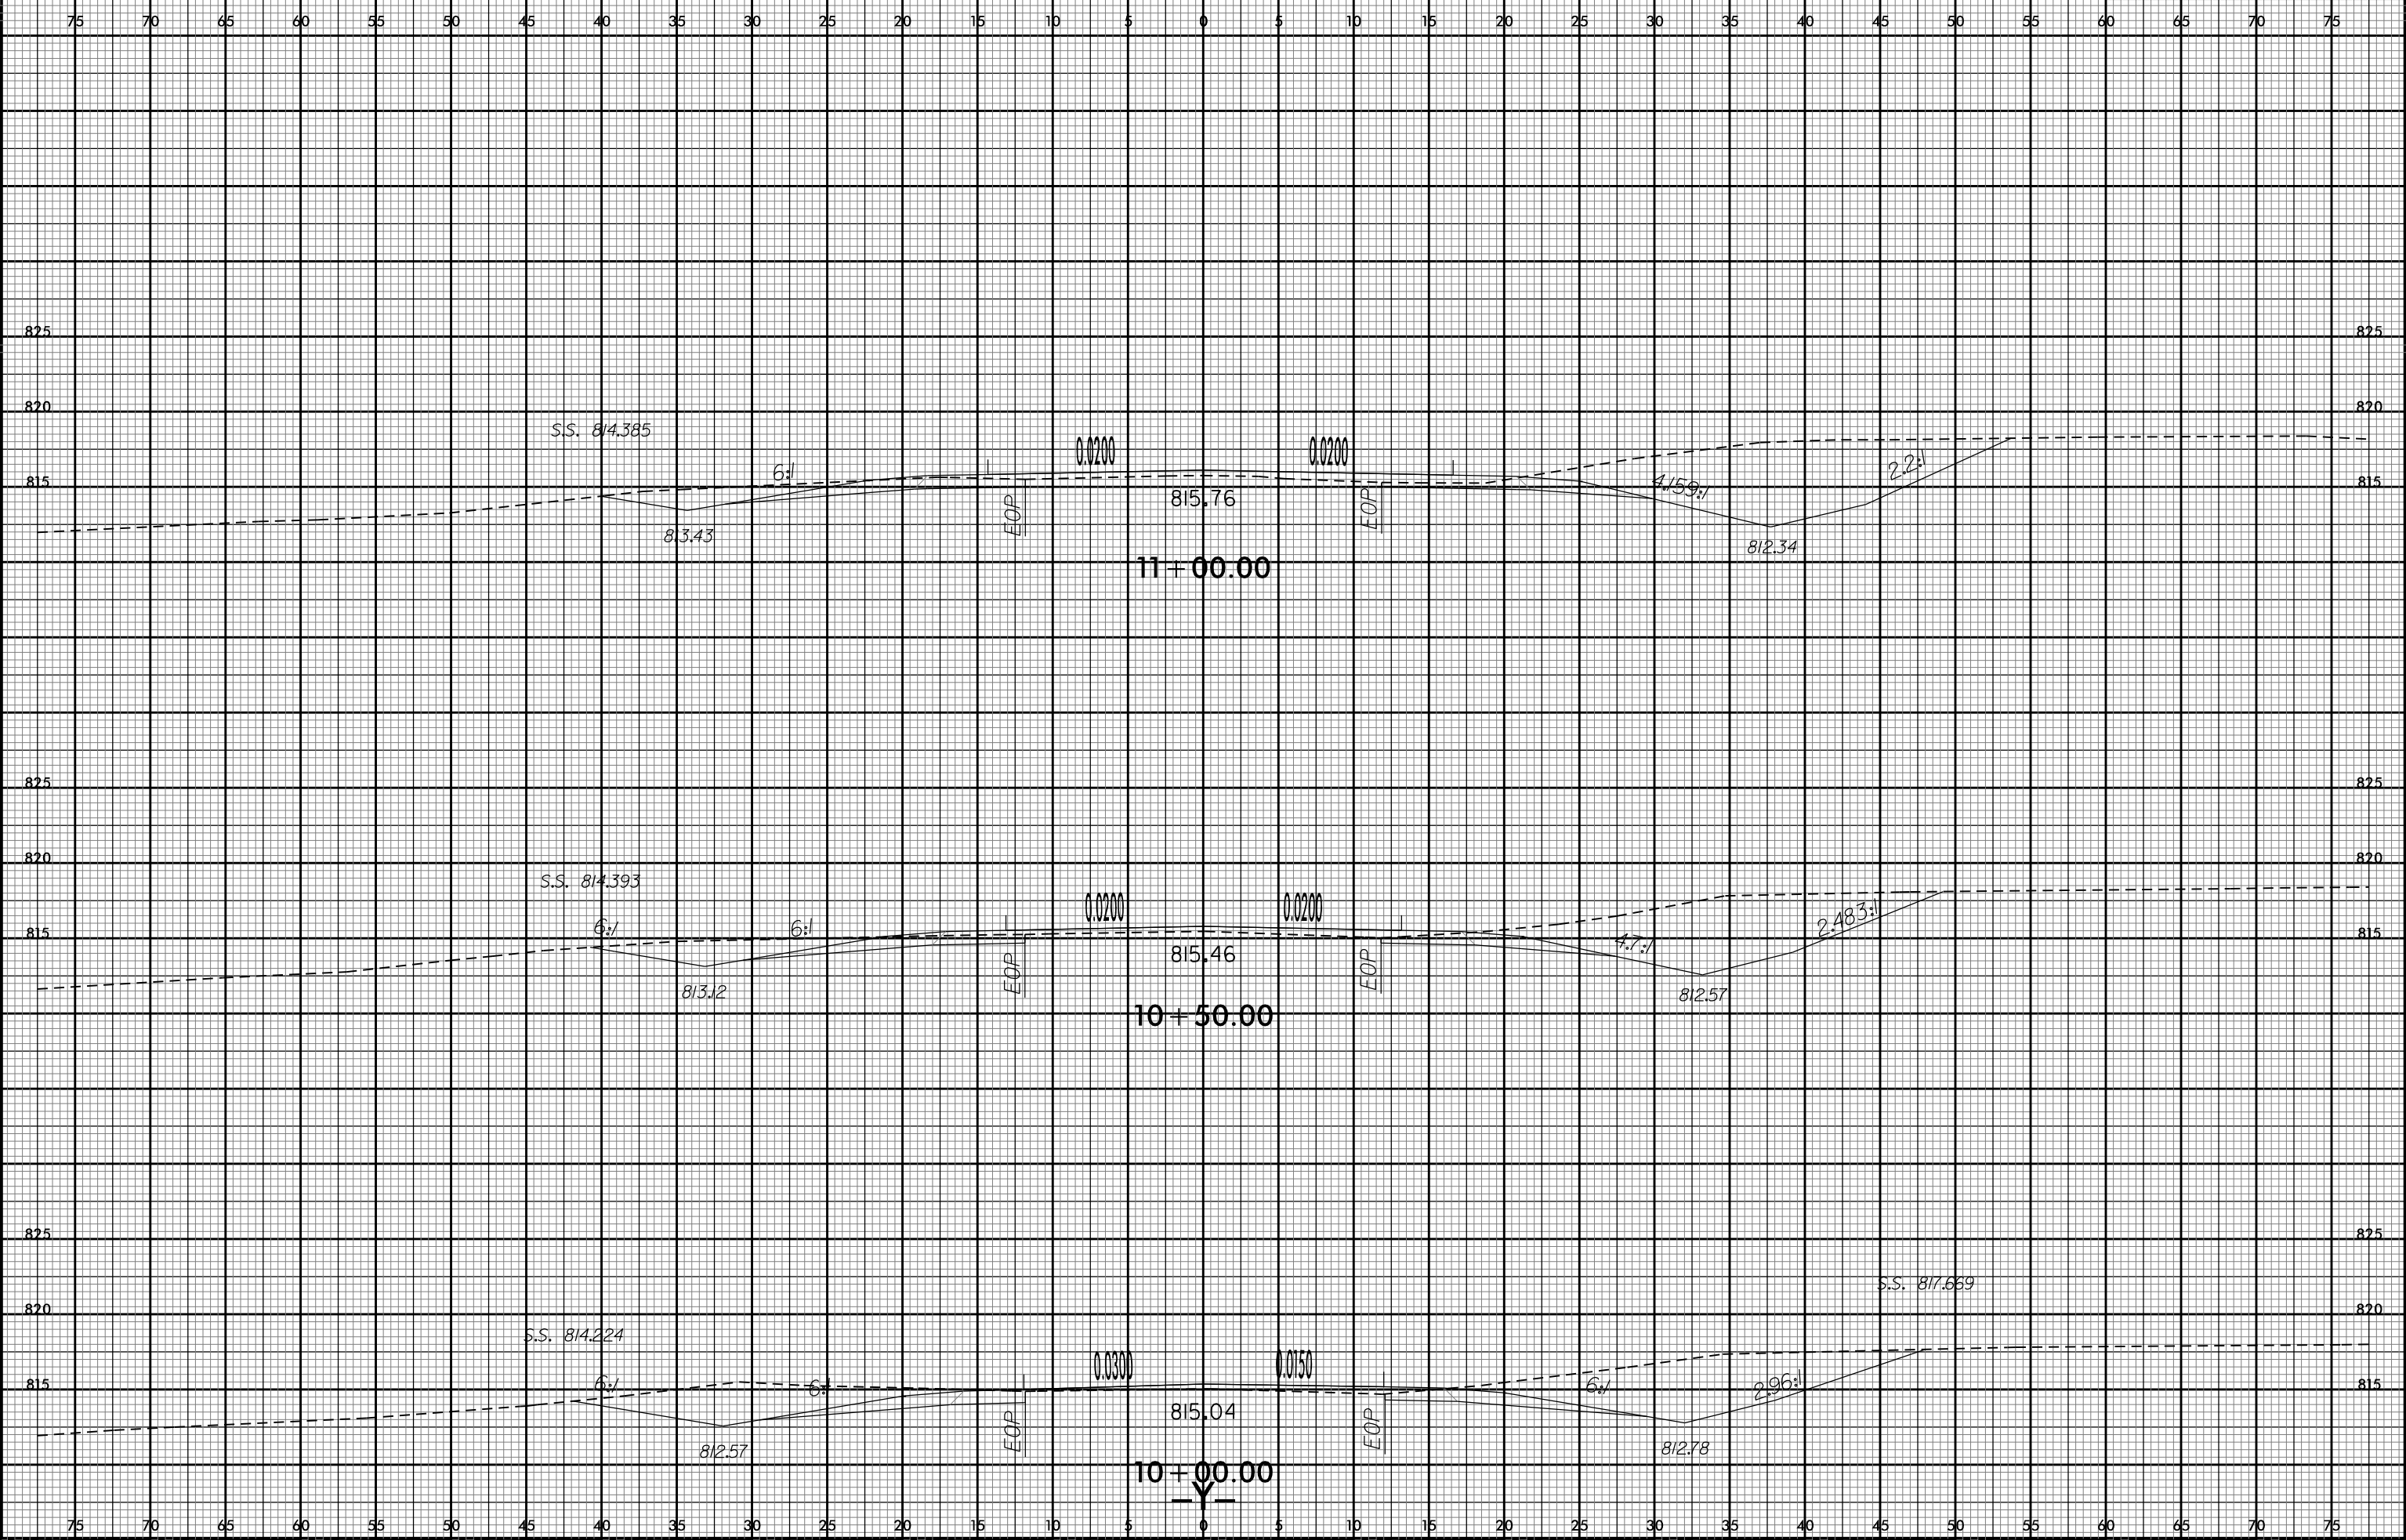

| | |
|---------------------|-----------|
| PROJ. REFERENCE NO. | SHEET NO. |
| U-2707 | X-92 |



2/3/2016 10:53:00 U:\S\U2707_RDY_XPL_Y.dgn