

SIGN NUMBER: SD-1
 TYPE: STATIONARY
 QUANTITY: SEE PLANS

BACKG COLOR: Fluorescent Orange
 COPY COLOR: Black


SYMBOL	X	Y	WID	HT

MAT'L: 0.080" (2.0MM) ALUMINUM

DESIGN BY: RRH
 PROJECT ID: B-5157

CHECKED BY: GMK
 DIV: 5

DATE: Dec 15, 2015

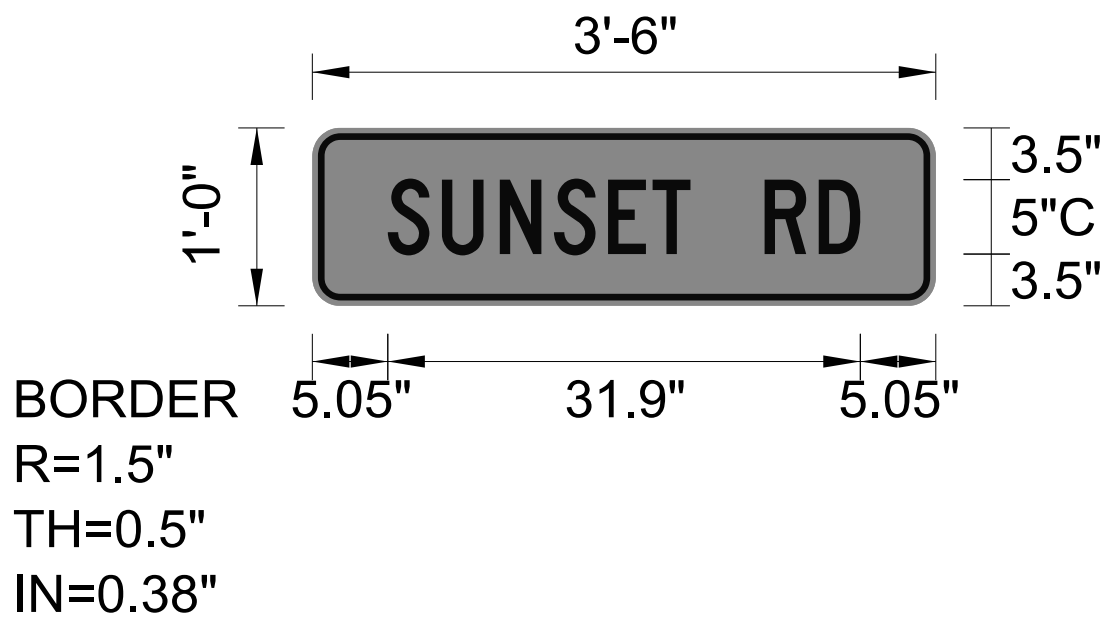

- USE NOTES
- Legend and border shall be direct applied black non-reflective sheeting.
 - Background shall be NC GRADE B Fluorescent Orange retroreflective sheeting.

Spacing Factor is 1 unless specified otherwise

LETTER POSITIONS

Letter spacings are to start of next letter

	S	U	N	S	E	T		R	D																Series/Size Text Length
	5.1	3.6	3.9	3.7	3.7	3	2.5	5	3.7	2.8	5.1														C 2000
																									31.9

DOCUMENT NOT CONSIDERED
 FINAL UNLESS ALL
 SIGNATURES COMPLETED

Stantec Consulting Services Inc.
 801 Jones Franklin Road-Suite 300
 Raleigh, NC 27606
 Tel. (919) 851-6866
 Fax. (919) 851-7024
 www.stantec.com
 License No. F-0672

SEAL
 042065
 1/4/2016

DIVISION OF HIGHWAYS
 STATE OF NORTH CAROLINA
 DEPARTMENT OF TRANSPORTATION
 WORK ZONE TRAFFIC CONTROL

SPECIAL SIGN DESIGN
 SUNSET ROAD

12/15/2015
 L:\Traffic\Transportation Management\Plan\TMP\Plan Sheets\B-5157_TMP_02_SPECIALSIGN.dgn
 andood