
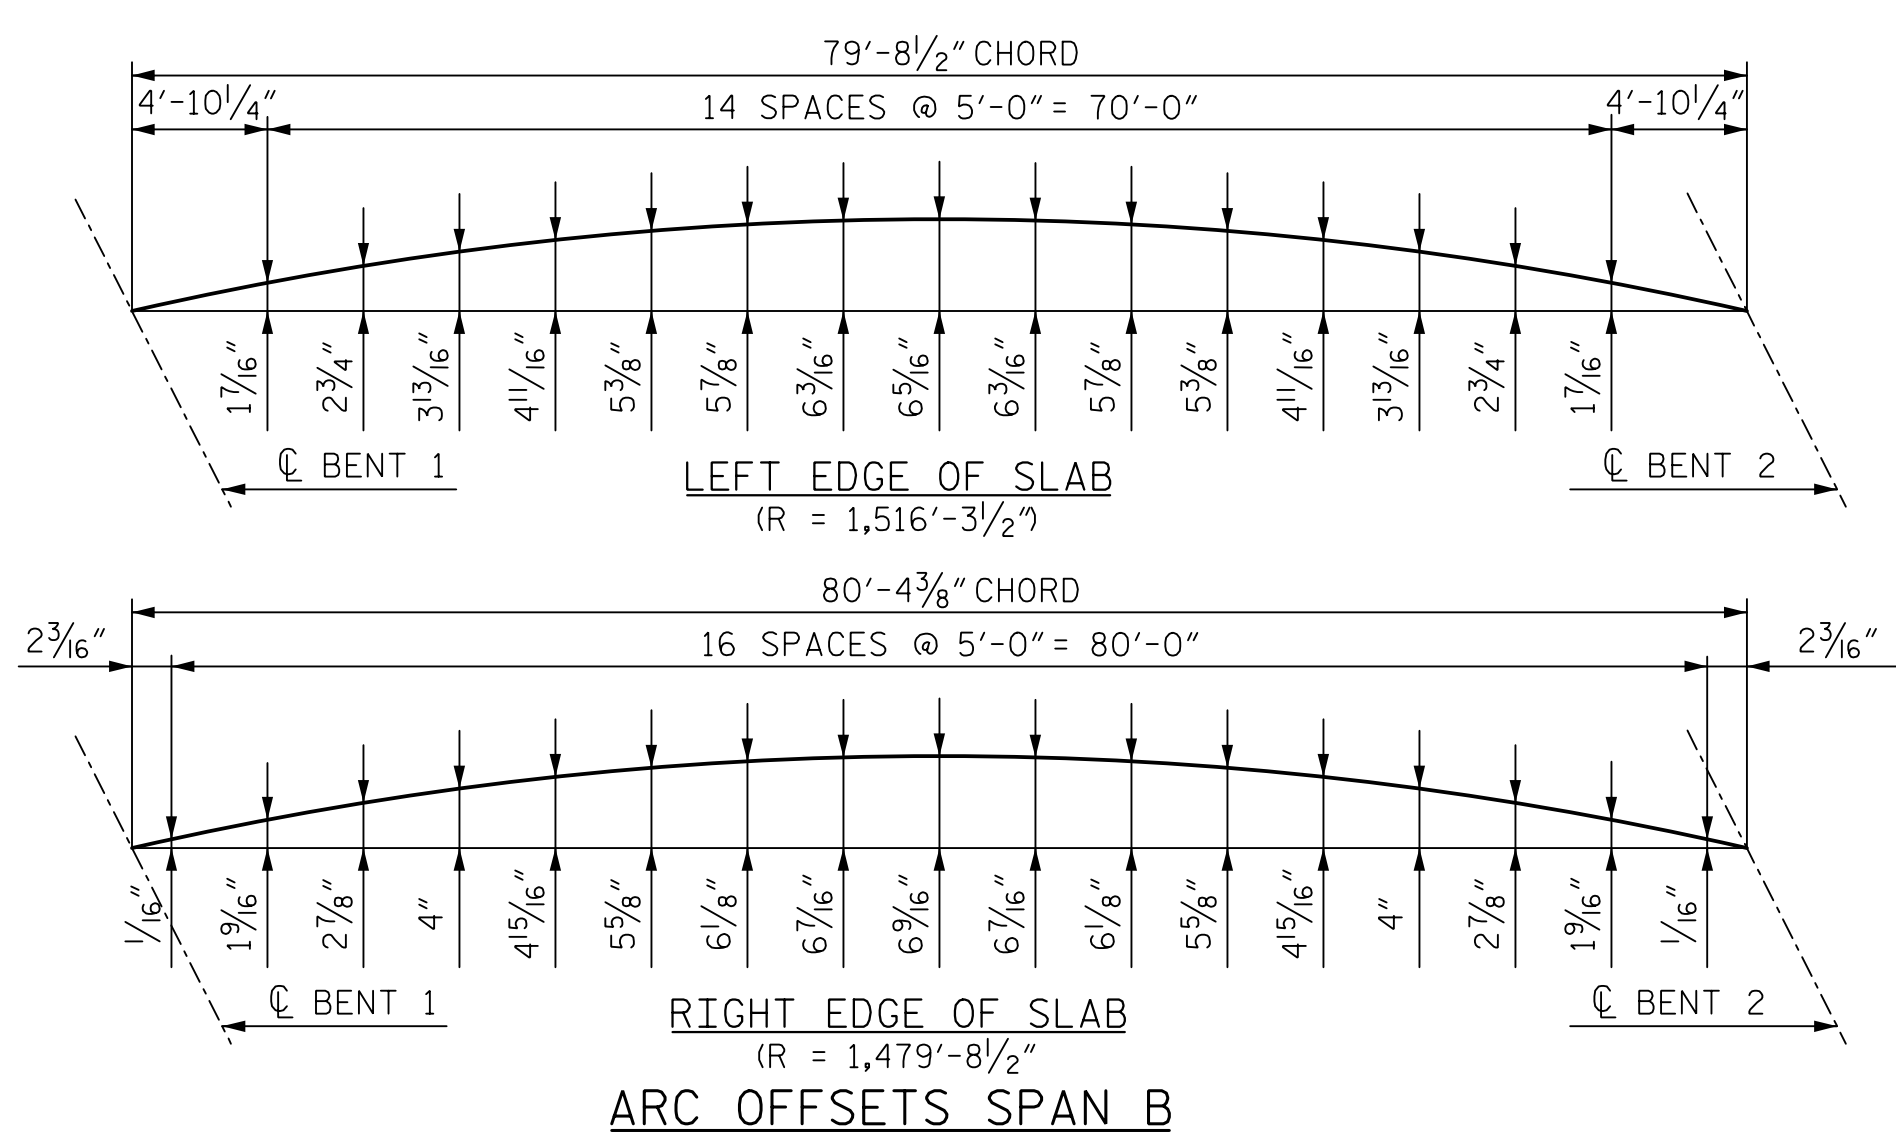


**NOTES:**  
FOR NOTES, SEE "SUPERSTRUCTURE PLAN OF SPAN A" SHEET.

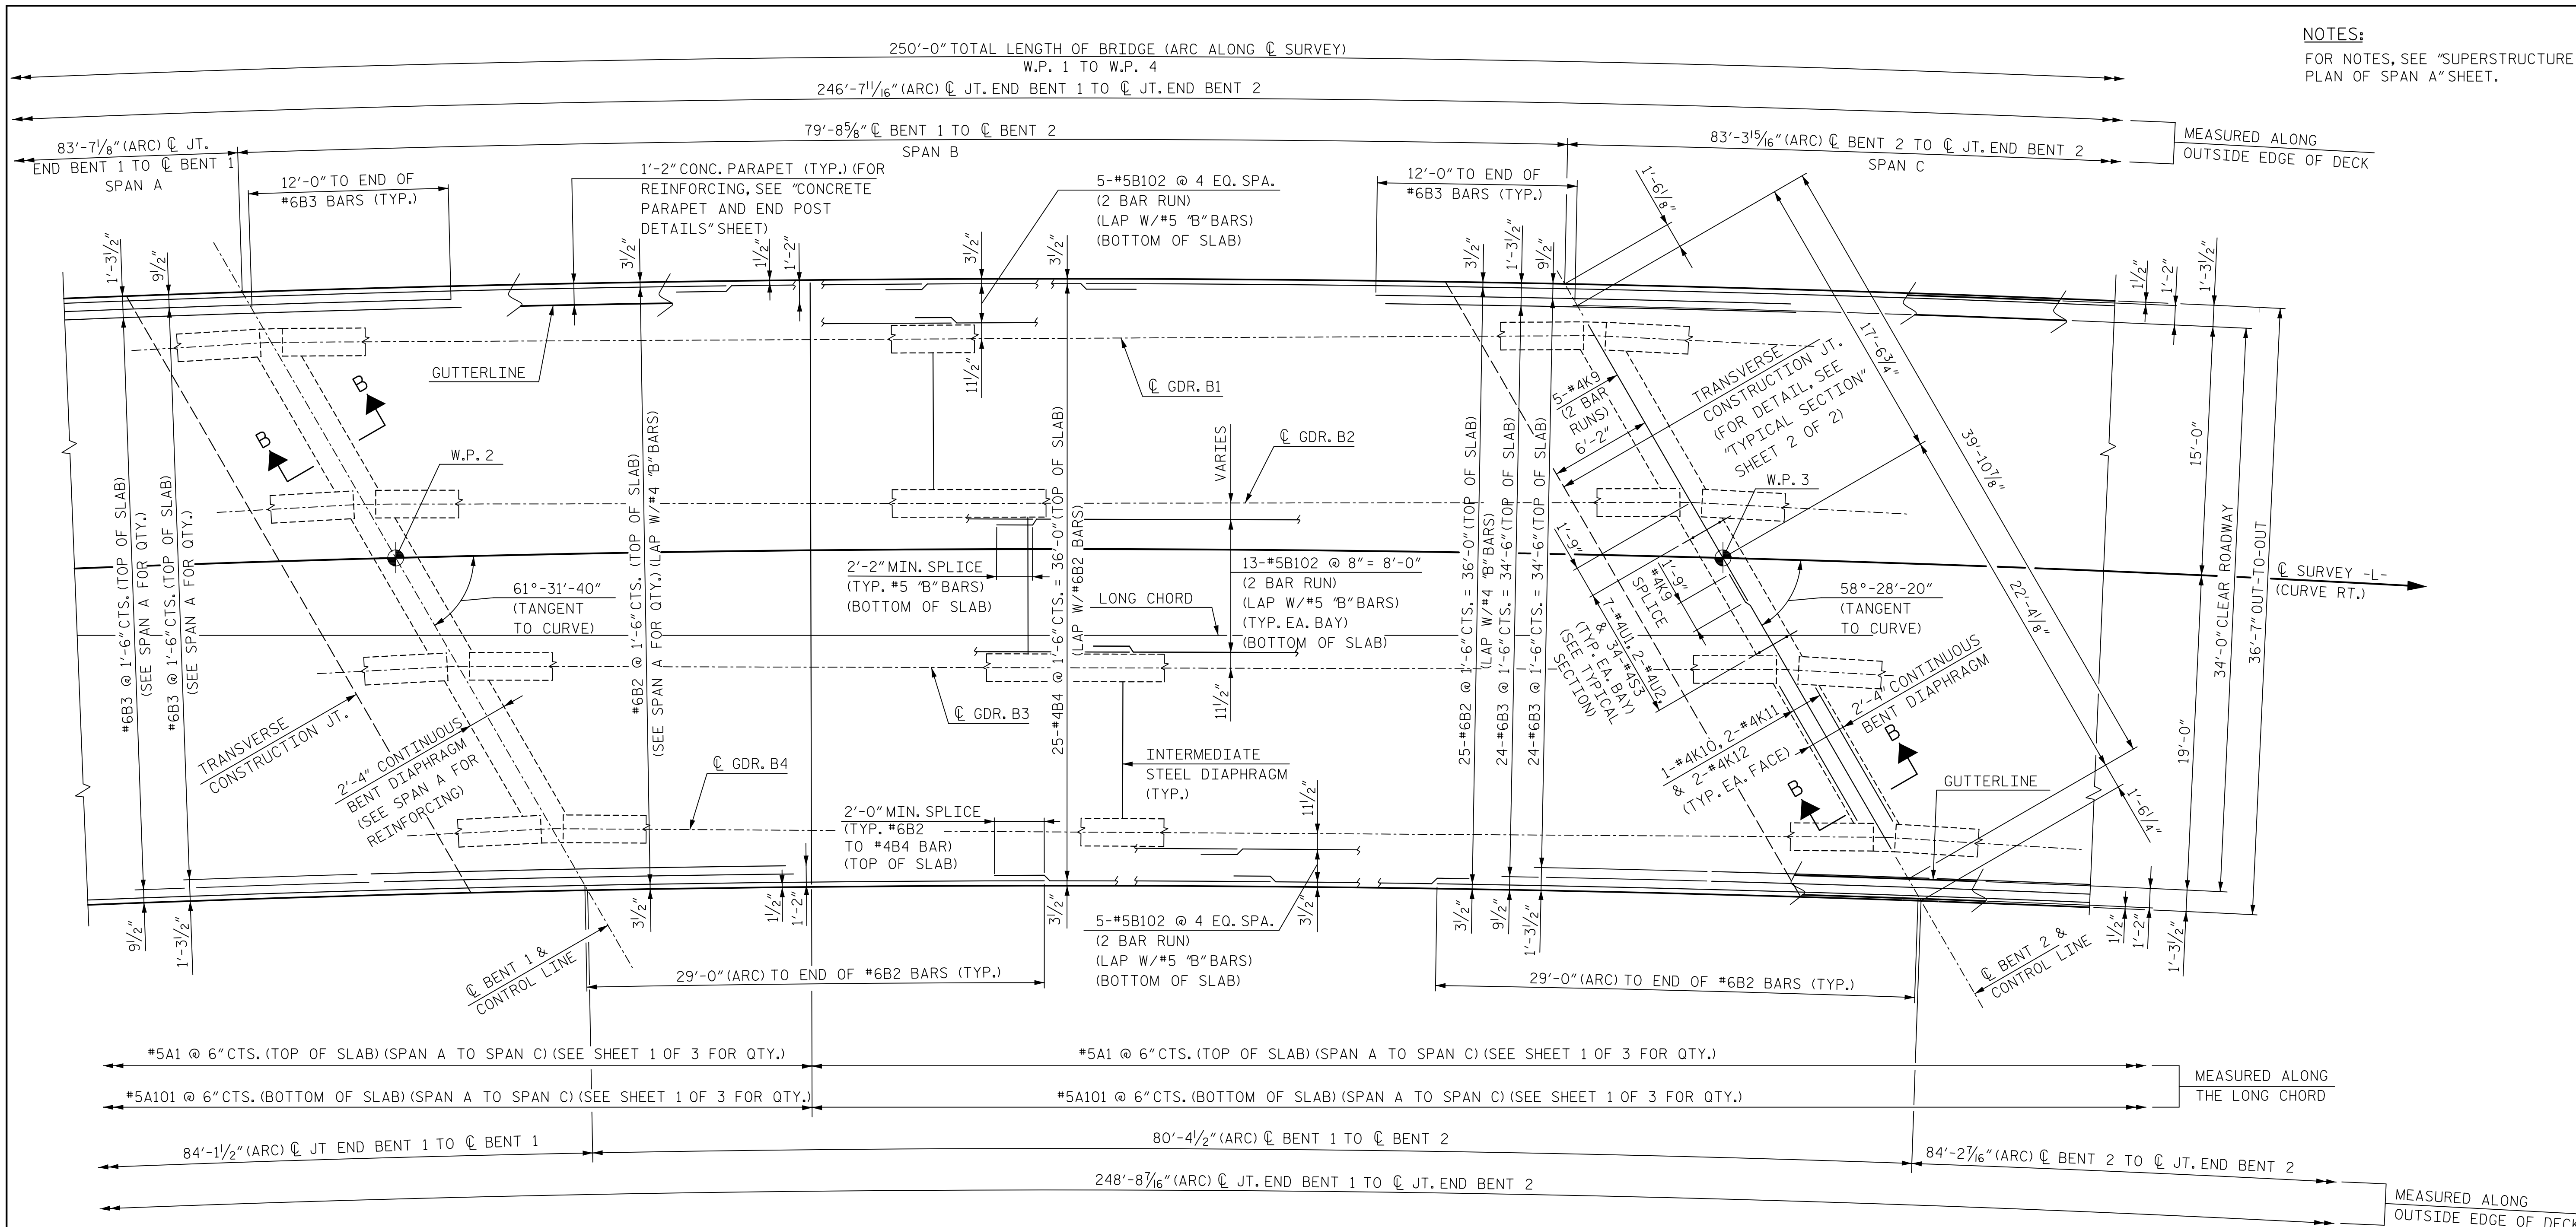

PROJECT NO. B-4811  
RUTHERFORD COUNTY  
STATION: POC 15+25.00 -L-

SHEET 2 OF 3

DocuSigned by:  
**David W. Hawkins**  
Professional Engineer  
SEAL 27812  
1/29/2016

DocuSigned by:  
**Paul J. Barber**  
Professional Engineer  
SEAL 12916  
1/29/2016

**HNTB** HNTB NORTH CAROLINA, P.C.  
NC License No. C-1554  
343 E. Six Forks Rd., Suite 200, Raleigh, N.C. 27609

DRAWN BY M. WRIGHT DATE 10/14  
CHECKED BY P. BARBER DATE 12/14 DWG. NO. 9

STATE OF NORTH CAROLINA DEPARTMENT OF TRANSPORTATION RALEIGH					
SUPERSTRUCTURE					
PLAN OF SPAN "B"					
REVISIONS					
NO.	BY	DATE	NO.	BY	DATE
1			3		
2			4		

SHEET NO. S01-9  
TOTAL SHEETS 42

DOCUMENT NOT CONSIDERED FINAL  
UNLESS ALL SIGNATURES COMPLETED