
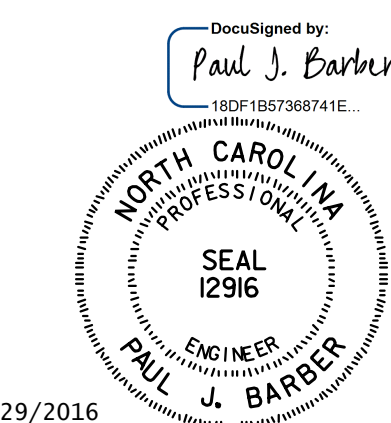


PROJECT NO. B-4811
RUTHERFORD COUNTY
 STATION: POC 15+25.00 -L-

SHEET 2 OF 3

STATE OF NORTH CAROLINA
 DEPARTMENT OF TRANSPORTATION
 RALEIGH
 SUPERSTRUCTURE
 CONCRETE PARAPET AND
 END POST DETAILS

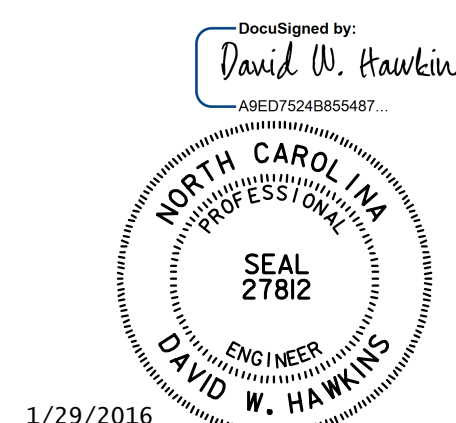

1/29/2016

1/29/2016

HNTB HNTB NORTH CAROLINA, P.C.
 NC License No. C-1554
 343 E. Six Forks Rd., Suite 200, Raleigh, N.C. 27609

DOCUMENT NOT CONSIDERED FINAL
 UNLESS ALL SIGNATURES COMPLETED

DRAWN BY: J. BAYNE DATE: 11/14
 CHECKED BY: D. RAGAN DATE: 1/15 DWG. NO. 19

REVISIONS						SHEET NO. S01-19
NO.	BY	DATE	NO.	BY	DATE	
1			3			TOTAL SHEETS
2			4			42