

**This electronic collection of documents is provided  
for the convenience of the user  
and is Not a Certified Document –**


**The documents contained herein were originally issued  
and sealed by the individuals whose names and license  
numbers appear on each page, on the dates appearing  
with their signature on that page.**

**This file or an individual page  
shall not be considered a certified document.**

**TIP PROJECT: B-4811**

STATE OF NORTH CAROLINA  
DIVISION OF HIGHWAYS

STATE PROJECT REFERENCE NO.	SHEET NO.
<b>B-4811</b>	<b>UO-1</b>


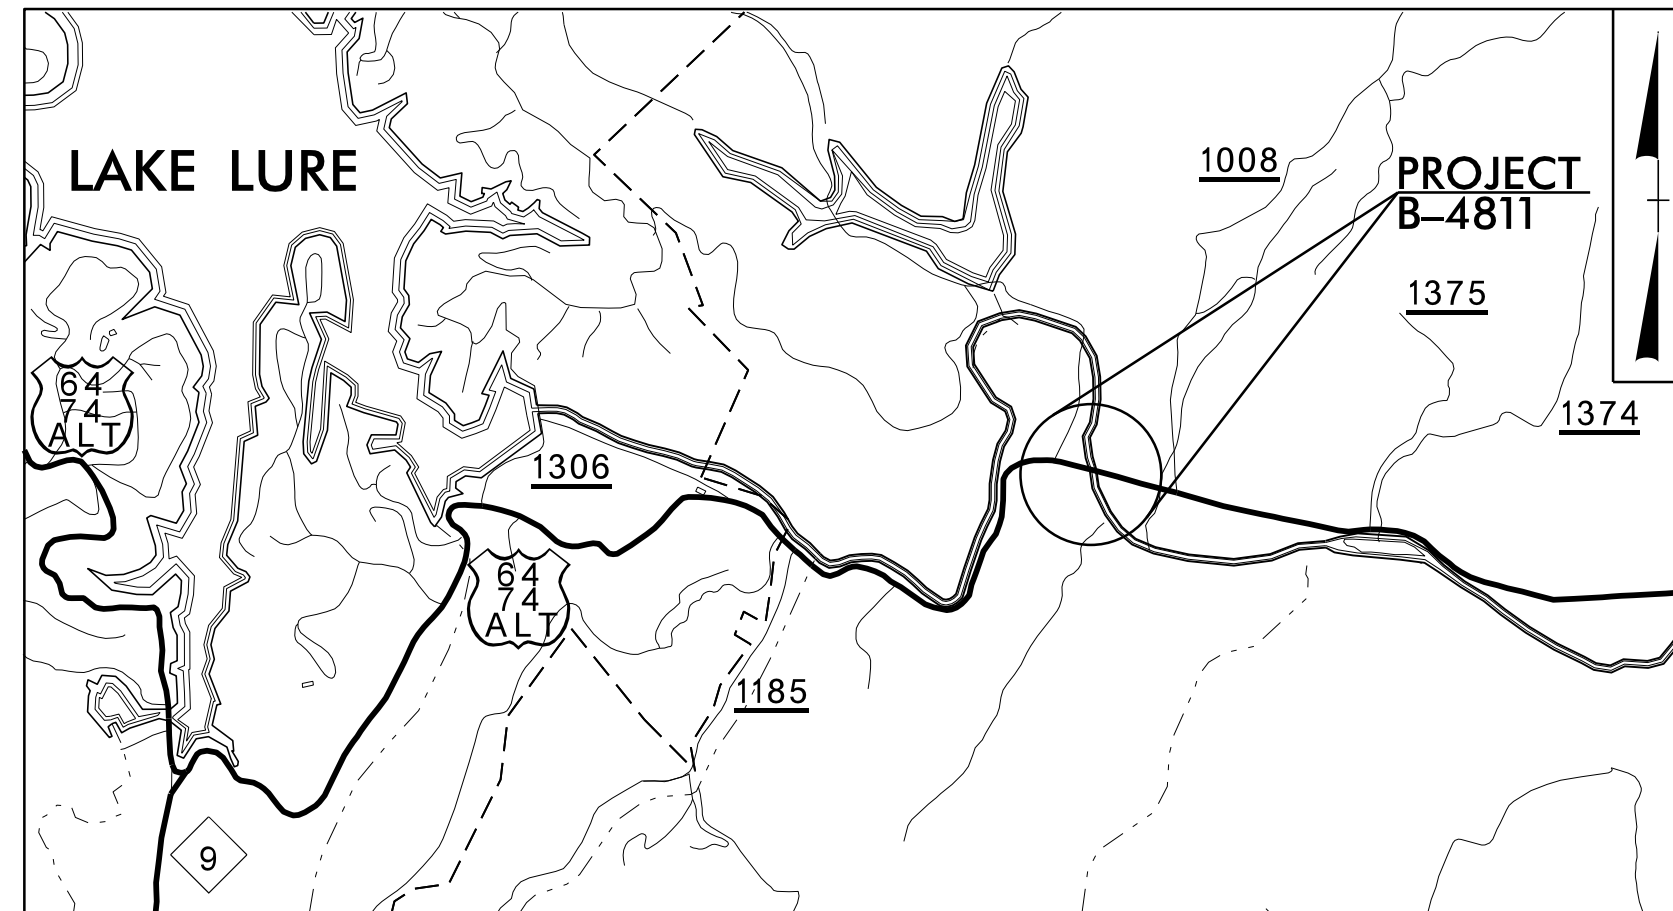


**VICINITY MAP**

# RUTHERFORD COUNTY UTILITIES BY OTHERS PLAN

**LOCATION: BRIDGE 87 OVER THE BROAD RIVER ON US 64**

**TYPE OF WORK: POWER DISTRIBUTION, TELEPHONE AND  
CABLE TELEVISION RELOCATION**

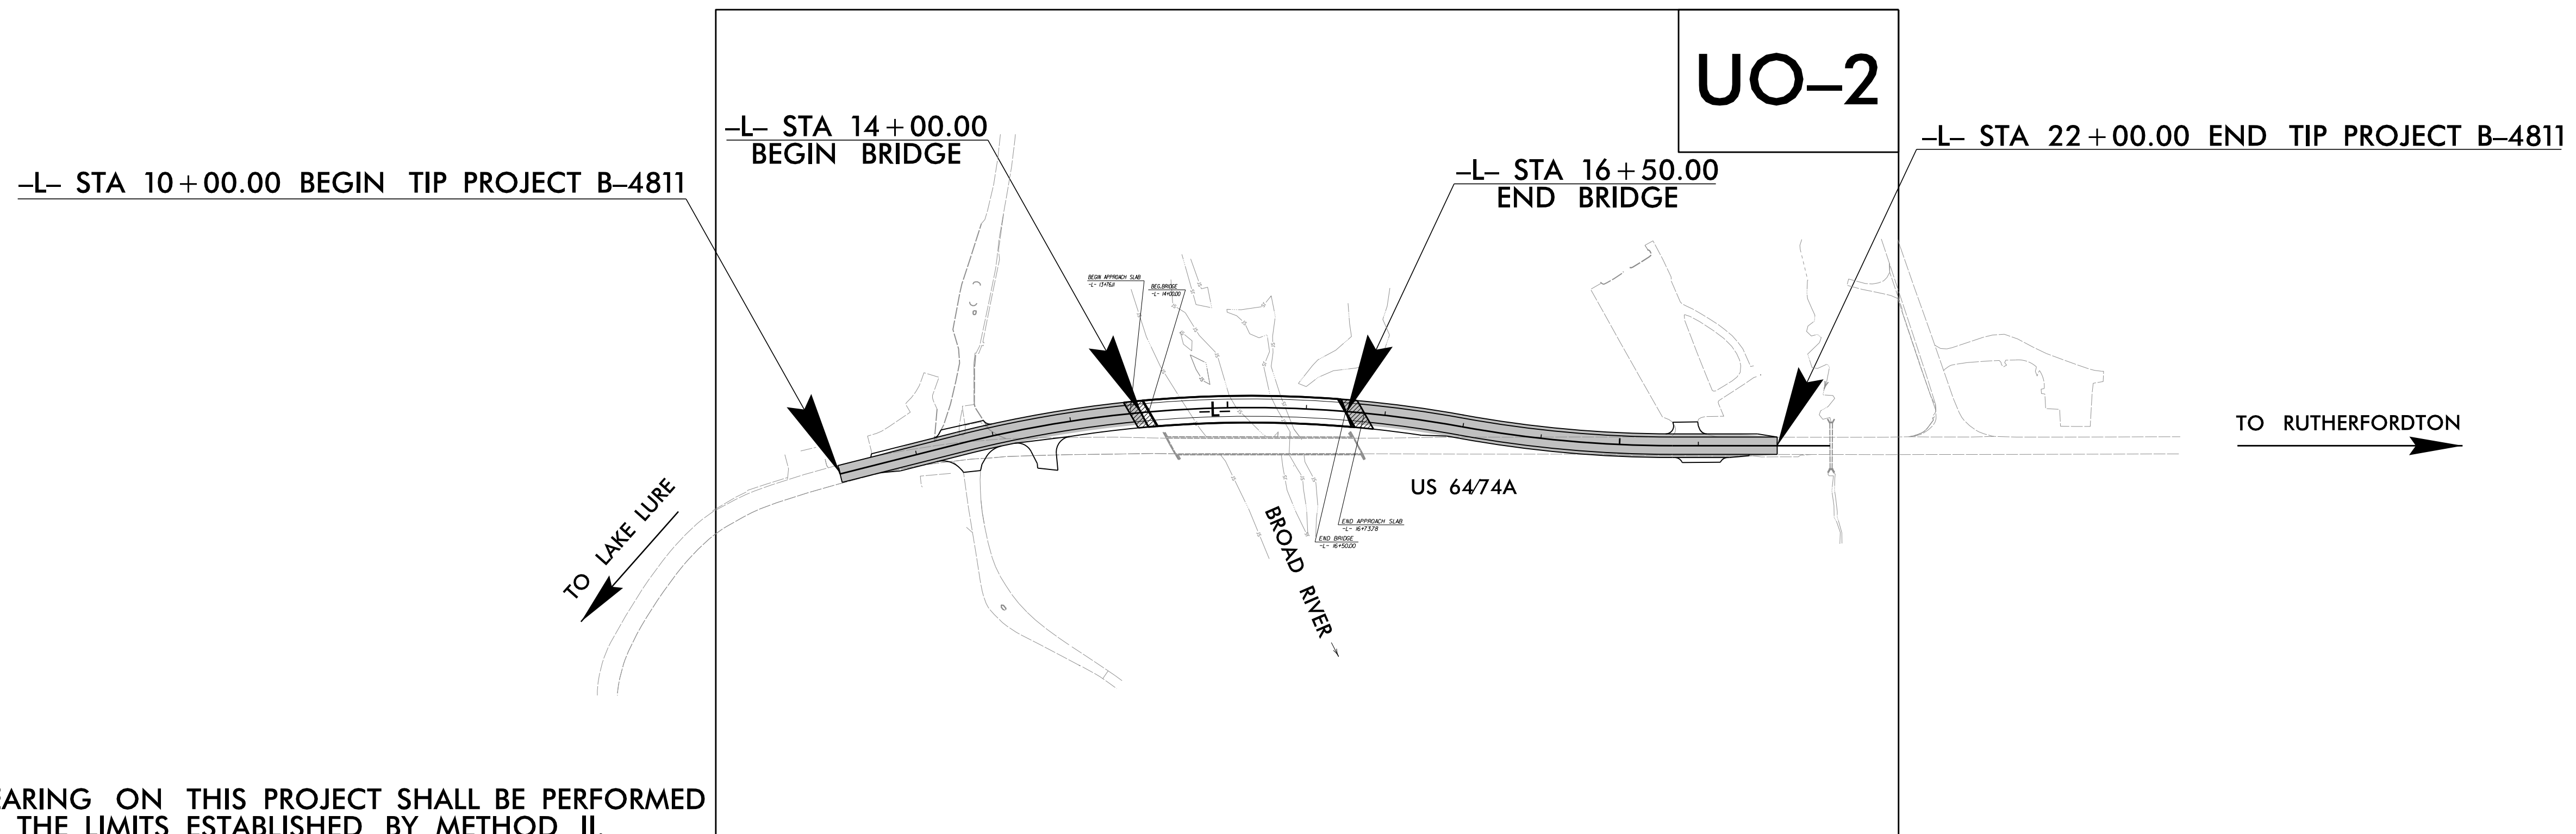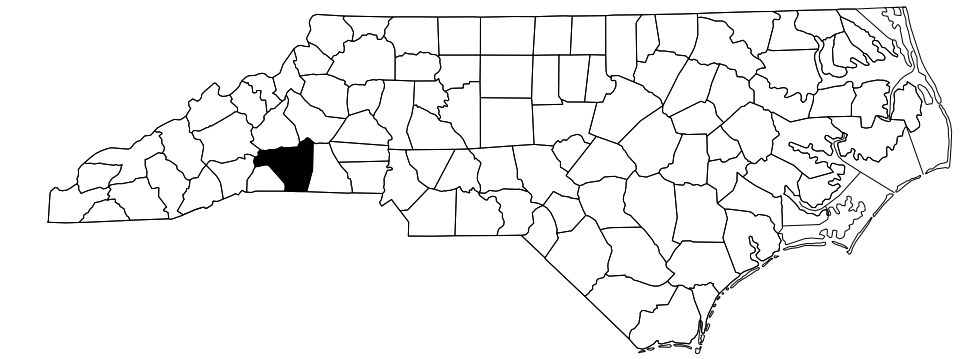


CLEARING ON THIS PROJECT SHALL BE PERFORMED TO THE LIMITS ESTABLISHED BY METHOD II.  
THERE IS NO CONTROL OF ACCESS ON THIS PROJECT.  
THIS PROJECT IS NOT WITHIN ANY MUNICIPAL BOUNDARIES.

**Baker**

Michael Baker Engineering, Inc.  
8000 Regency Parkway, Suite 600  
Cary, NC 27518  
919-481-5713

UTILITIES COORDINATION  
CONSULTANT

Brandy Creech

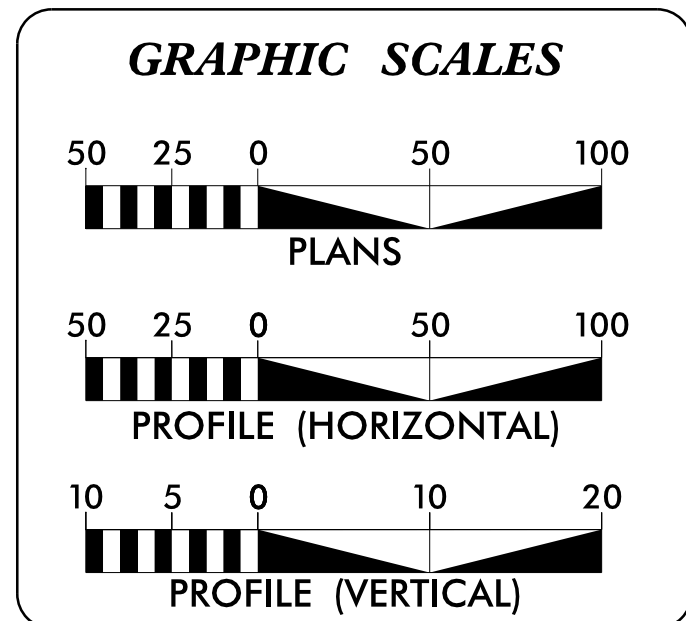


**INDEX OF SHEETS**

SHEET NO.	DESCRIPTION
UO-1	TITLE SHEET
UO-2	UTILITIES BY OTHERS PLAN SHEET

**UTILITY OWNERS ON PROJECT**

(A) DUKE ENERGY PROGRESS (POWER DISTRIBUTION)  
(B) AT&T (COMMUNICATIONS)  
(C) MORRIS BROADBAND (COMMUNICATIONS)  
(D) PANGEA (COMMUNICATIONS)

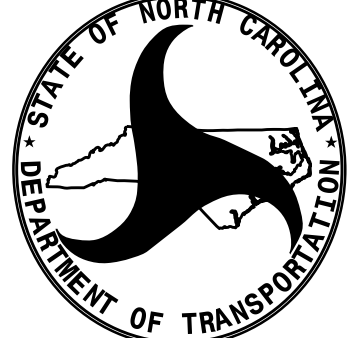

PREPARED IN THE OFFICE OF:  
**DIVISION OF HIGHWAYS  
UTILITIES UNIT  
UTILITIES ENGINEERING**


1555 MAIL SERVICES CENTER  
RALEIGH, NC 27699-1555  
PHONE (919) 707-6690  
FAX (919) 250-4119

Roger Worthington, P.E. UTILITIES SECTION ENGINEER  
Carl Barclay, P.E. UTILITIES SQUAD LEADER PROJECT ENGINEER  
Ali Kouchehi, P.E. UTILITIES PROJECT DESIGNER

### UTILITIES BY OTHERS

NOTE:  
ALL PROPOSED UTILITY WORK  
SHOWN ON THIS SHEET WILL  
BE DONE BY OTHERS

REVISIONS  
 10-DEC-2015 14:00  
 Y:\Projects\NCDOT\Utility On-Call\Contract\B-4811\Utility On-Call\U0-2.psd.dgn  
 C:\Users\jbr\Documents\B-4811\U0-2.dwg  
 10-DEC-2015 14:00  
 Y:\Projects\NCDOT\Utility On-Call\Contract\B-4811\Utility On-Call\U0-2.psd.dgn  
 C:\Users\jbr\Documents\B-4811\U0-2.dwg

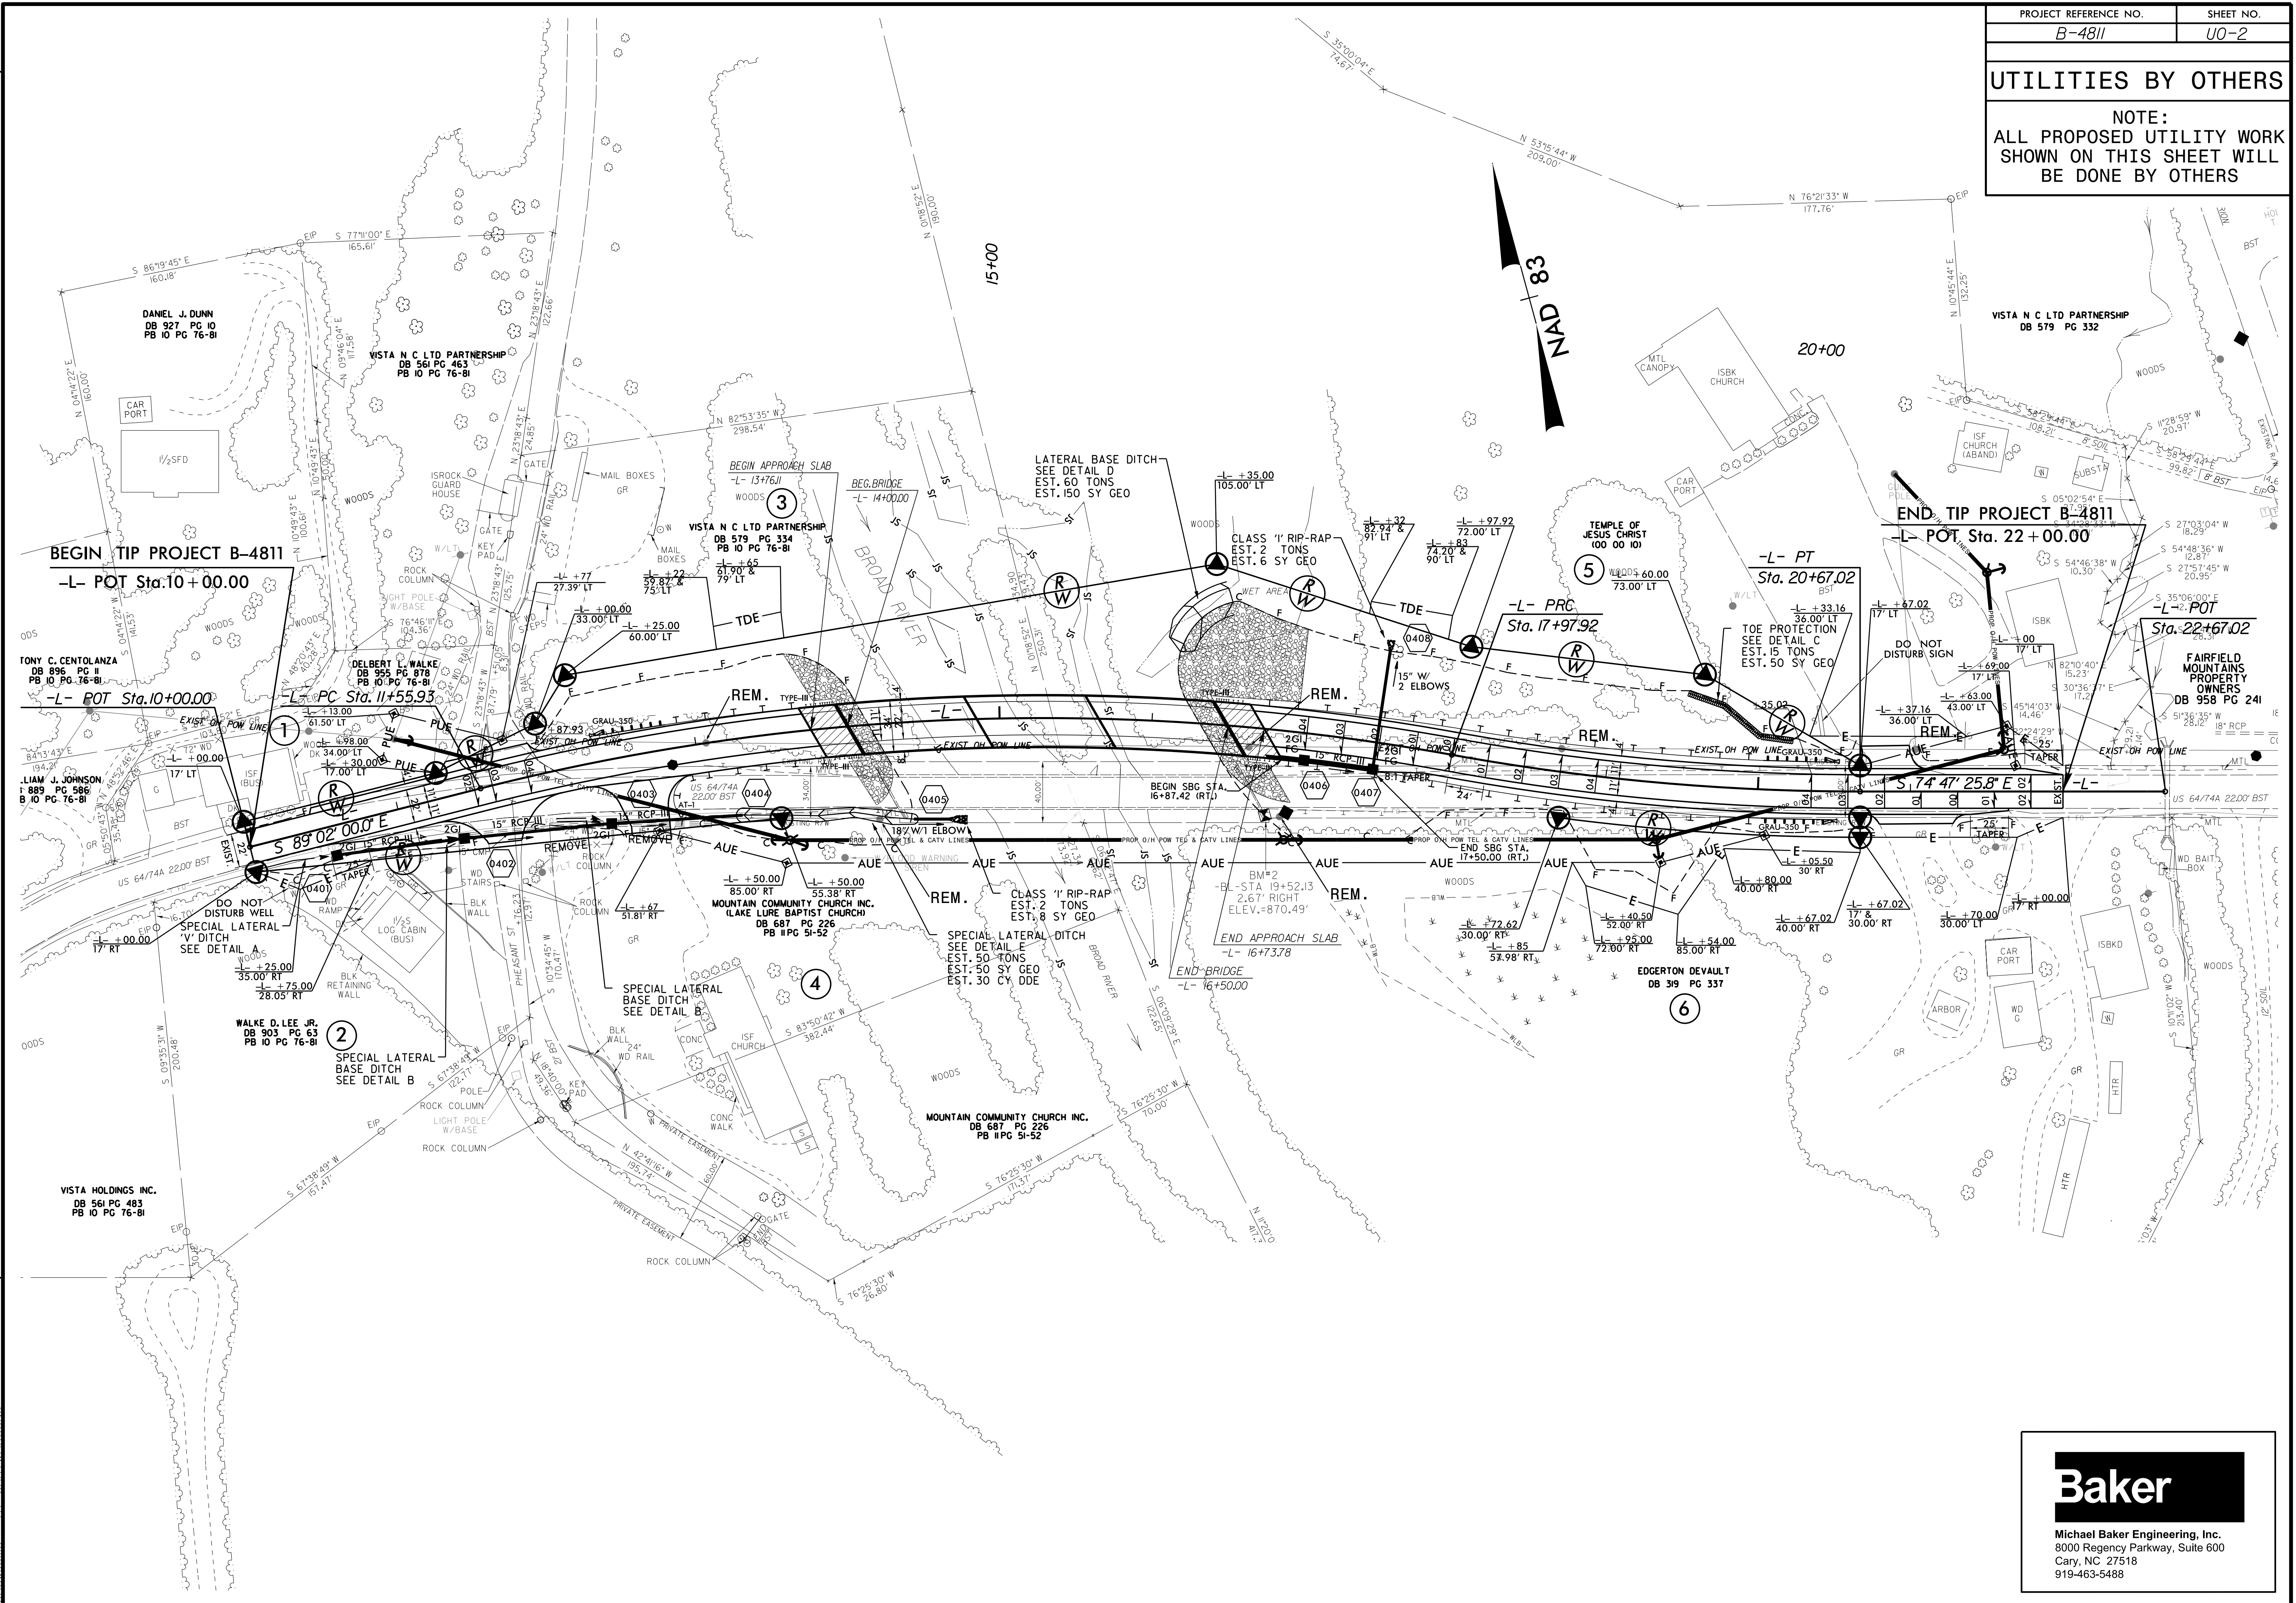

**Baker**

Michael Baker Engineering, Inc.  
 8000 Regency Parkway, Suite 600  
 Cary, NC 27518  
 919-463-5488