

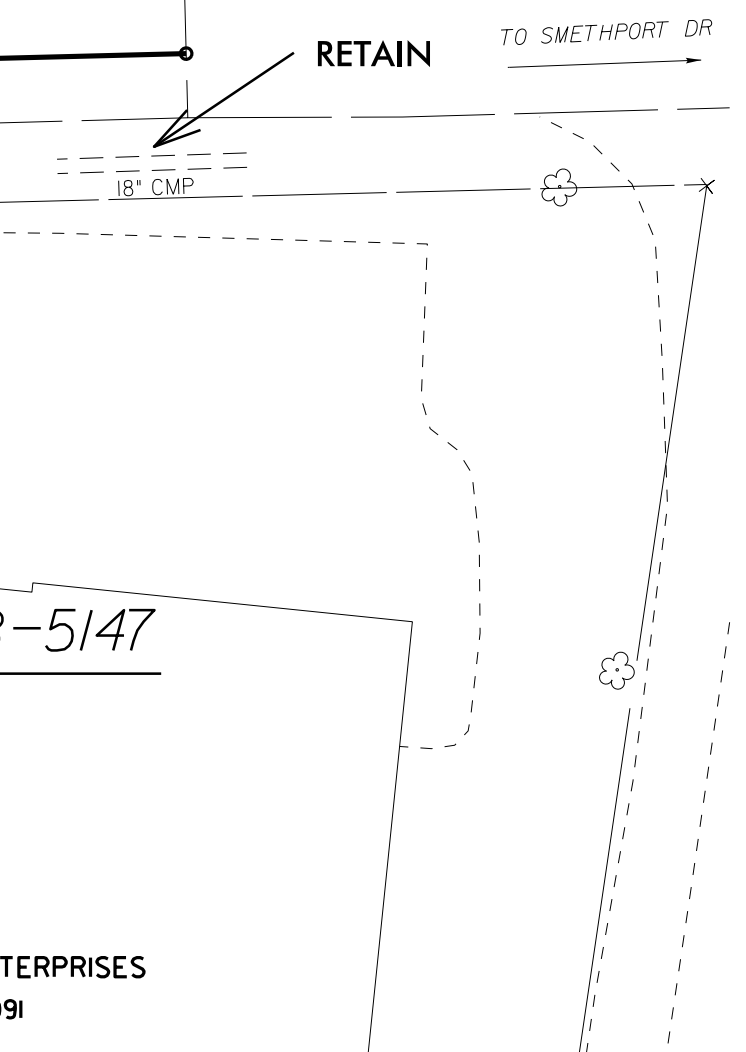


JERRY COMBS
DB 240 PG 2230

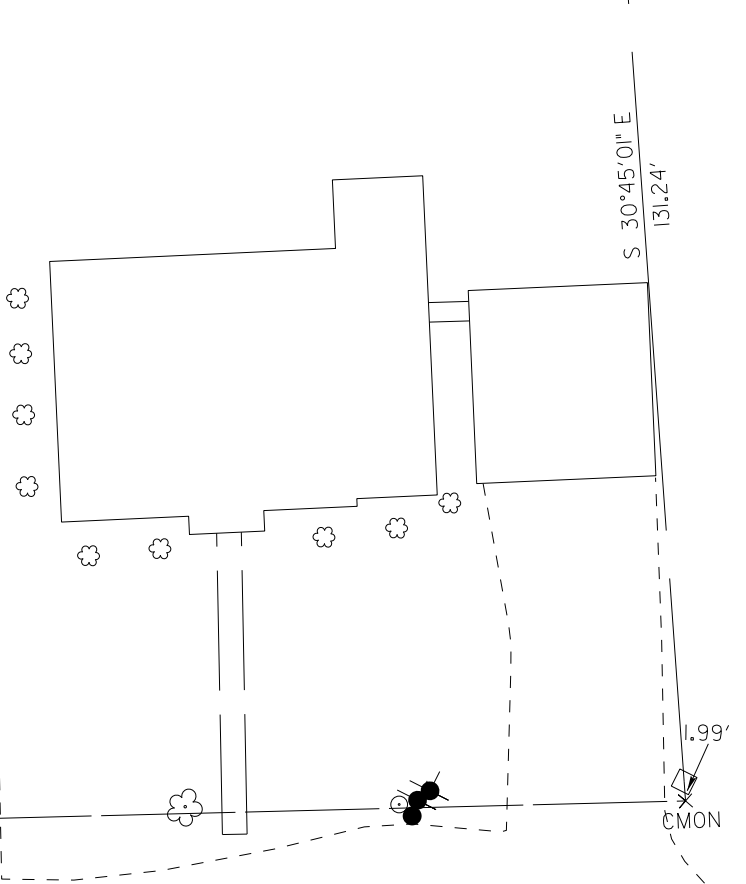

TRAFFIC DATA	
10154 12200	SR 1510 SMETHPORT DR 1054 1200
200 200	1054 1200
1054 1200	<100 <100
11008 13200	SR 1509 CLAYBANK RD 200 200
	2016 ADT 2035 ADT

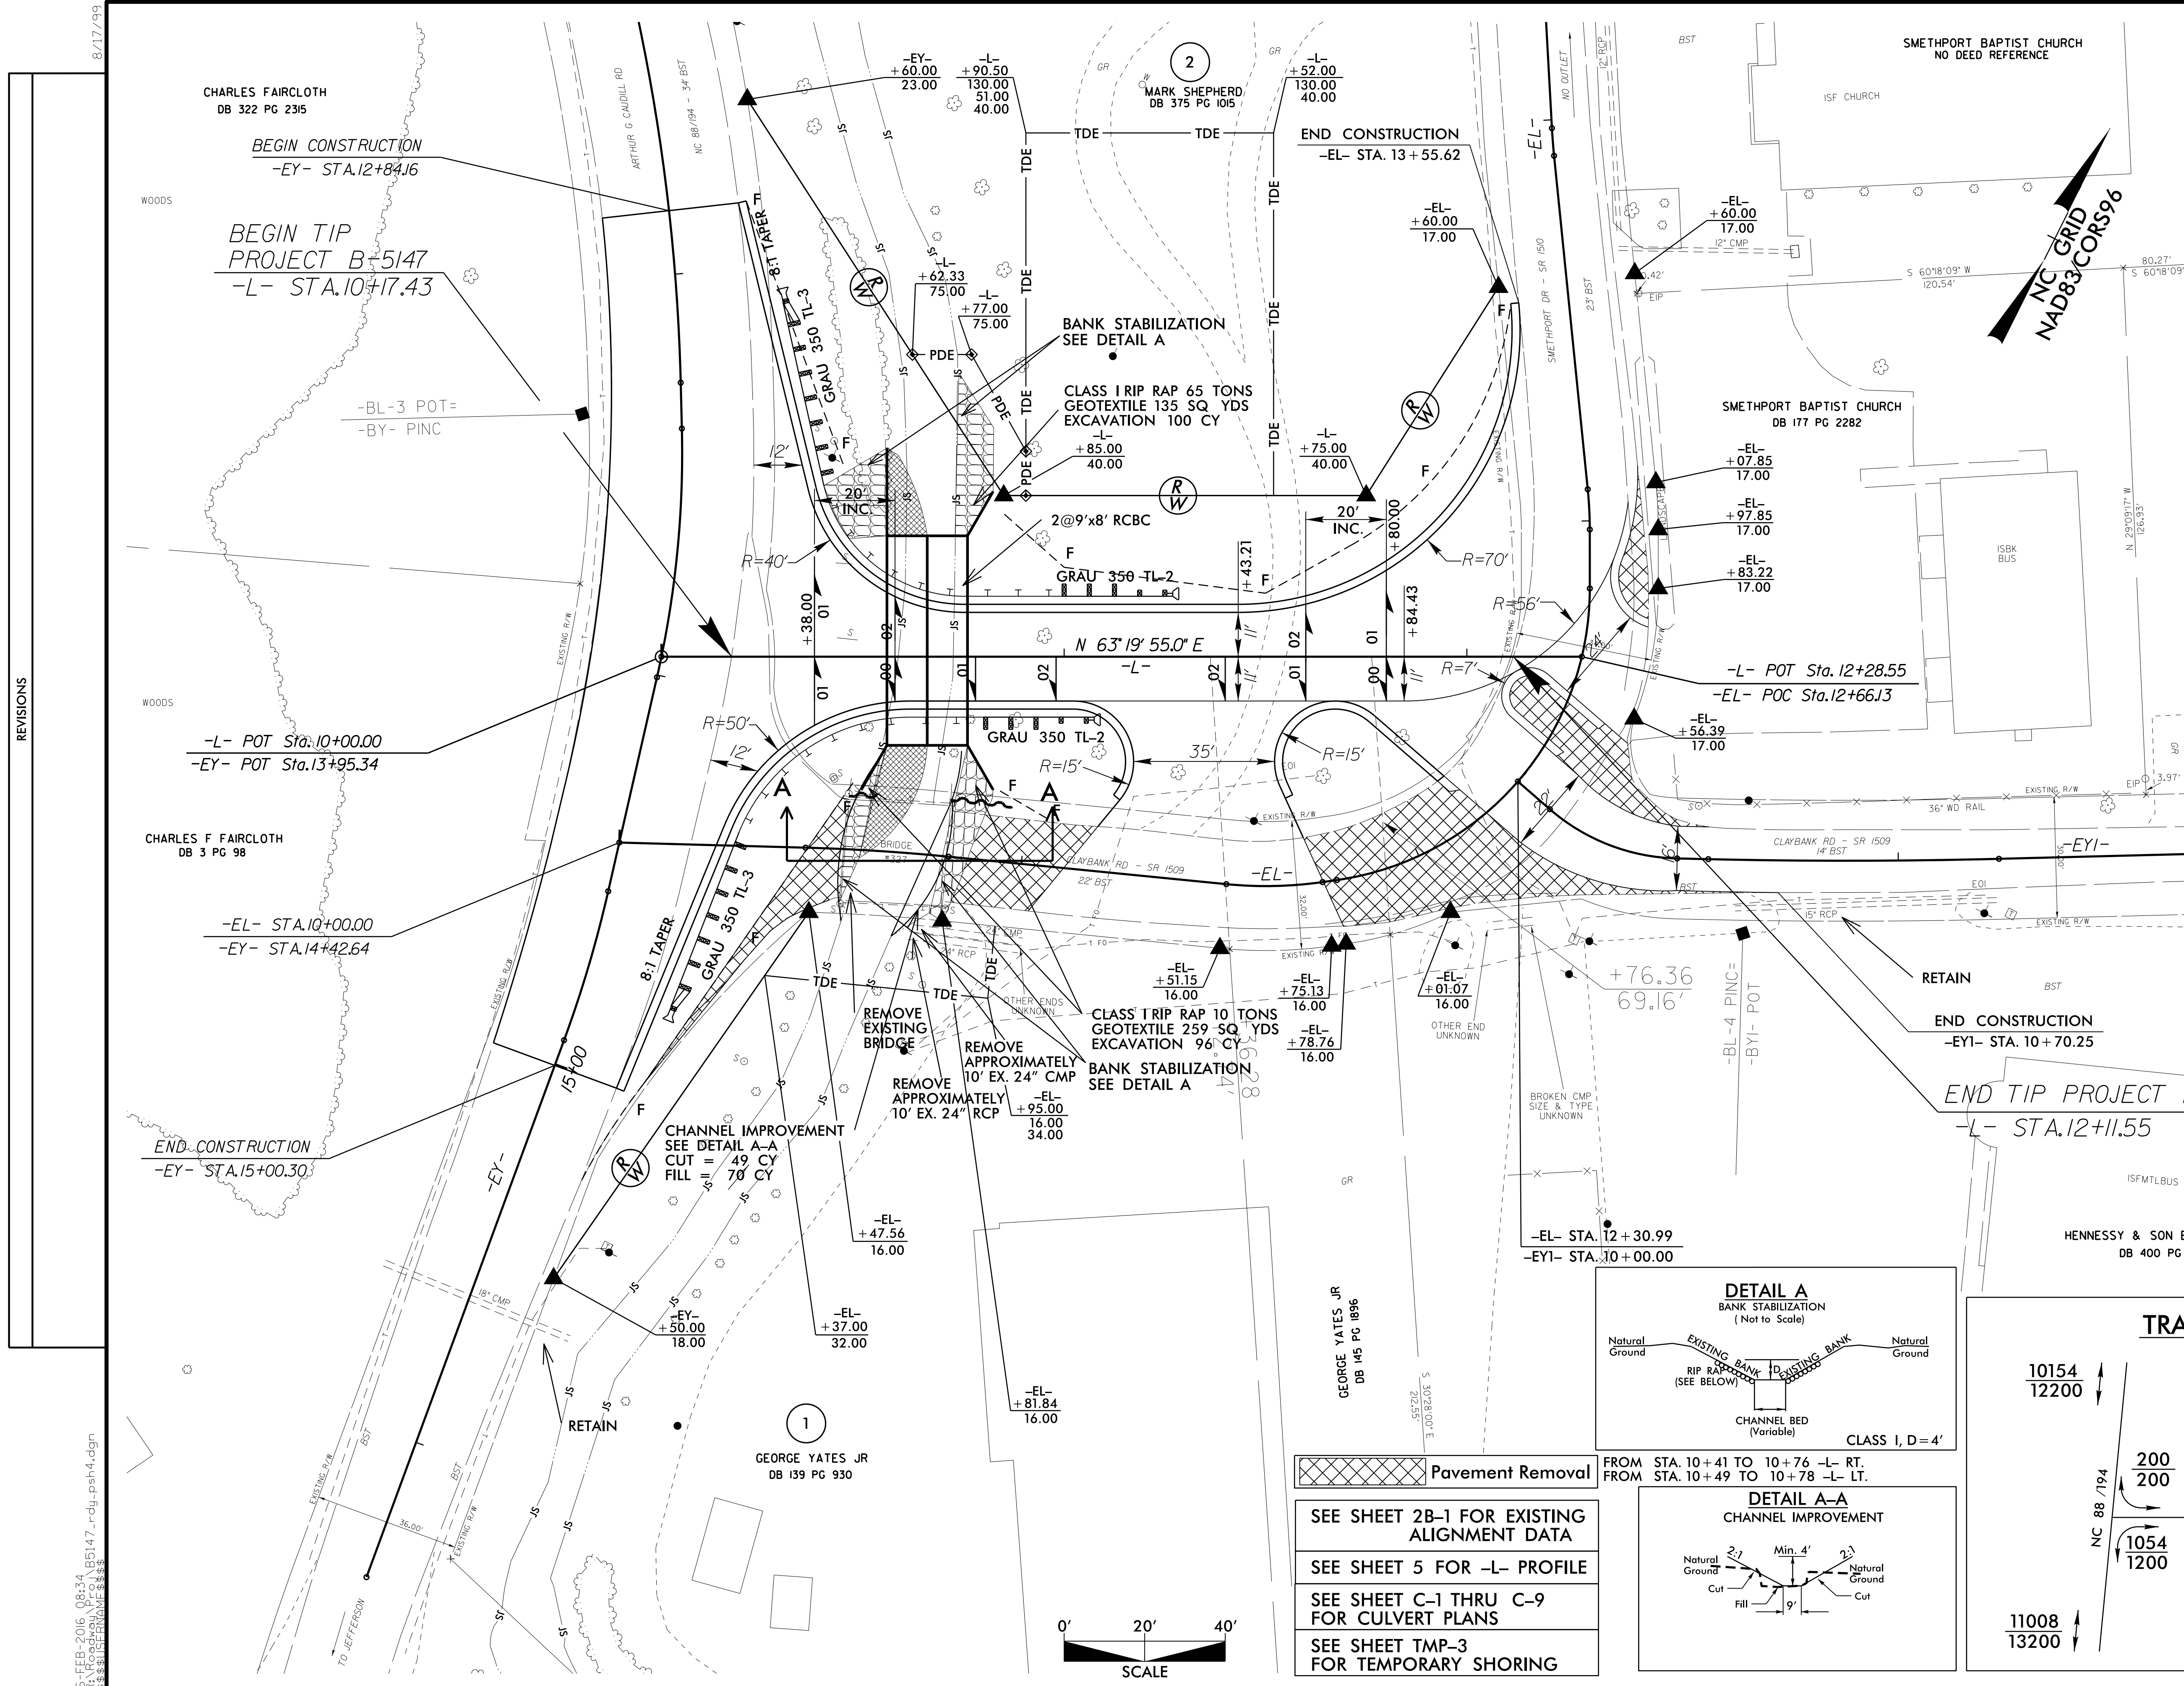

REVISIONS

16-FEB-2016 08:34 B5147_rdy_psh4.dgn
3:58:50 PM WAVE 8.4.13

- Pavement Removal
- SEE SHEET 2B-1 FOR EXISTING ALIGNMENT DATA
- SEE SHEET 5 FOR -L- PROFILE
- SEE SHEET C-1 THRU C-9 FOR CULVERT PLANS
- SEE SHEET TMP-3 FOR TEMPORARY SHORING

