



LENGTH OF CULVERT= 52'-0"

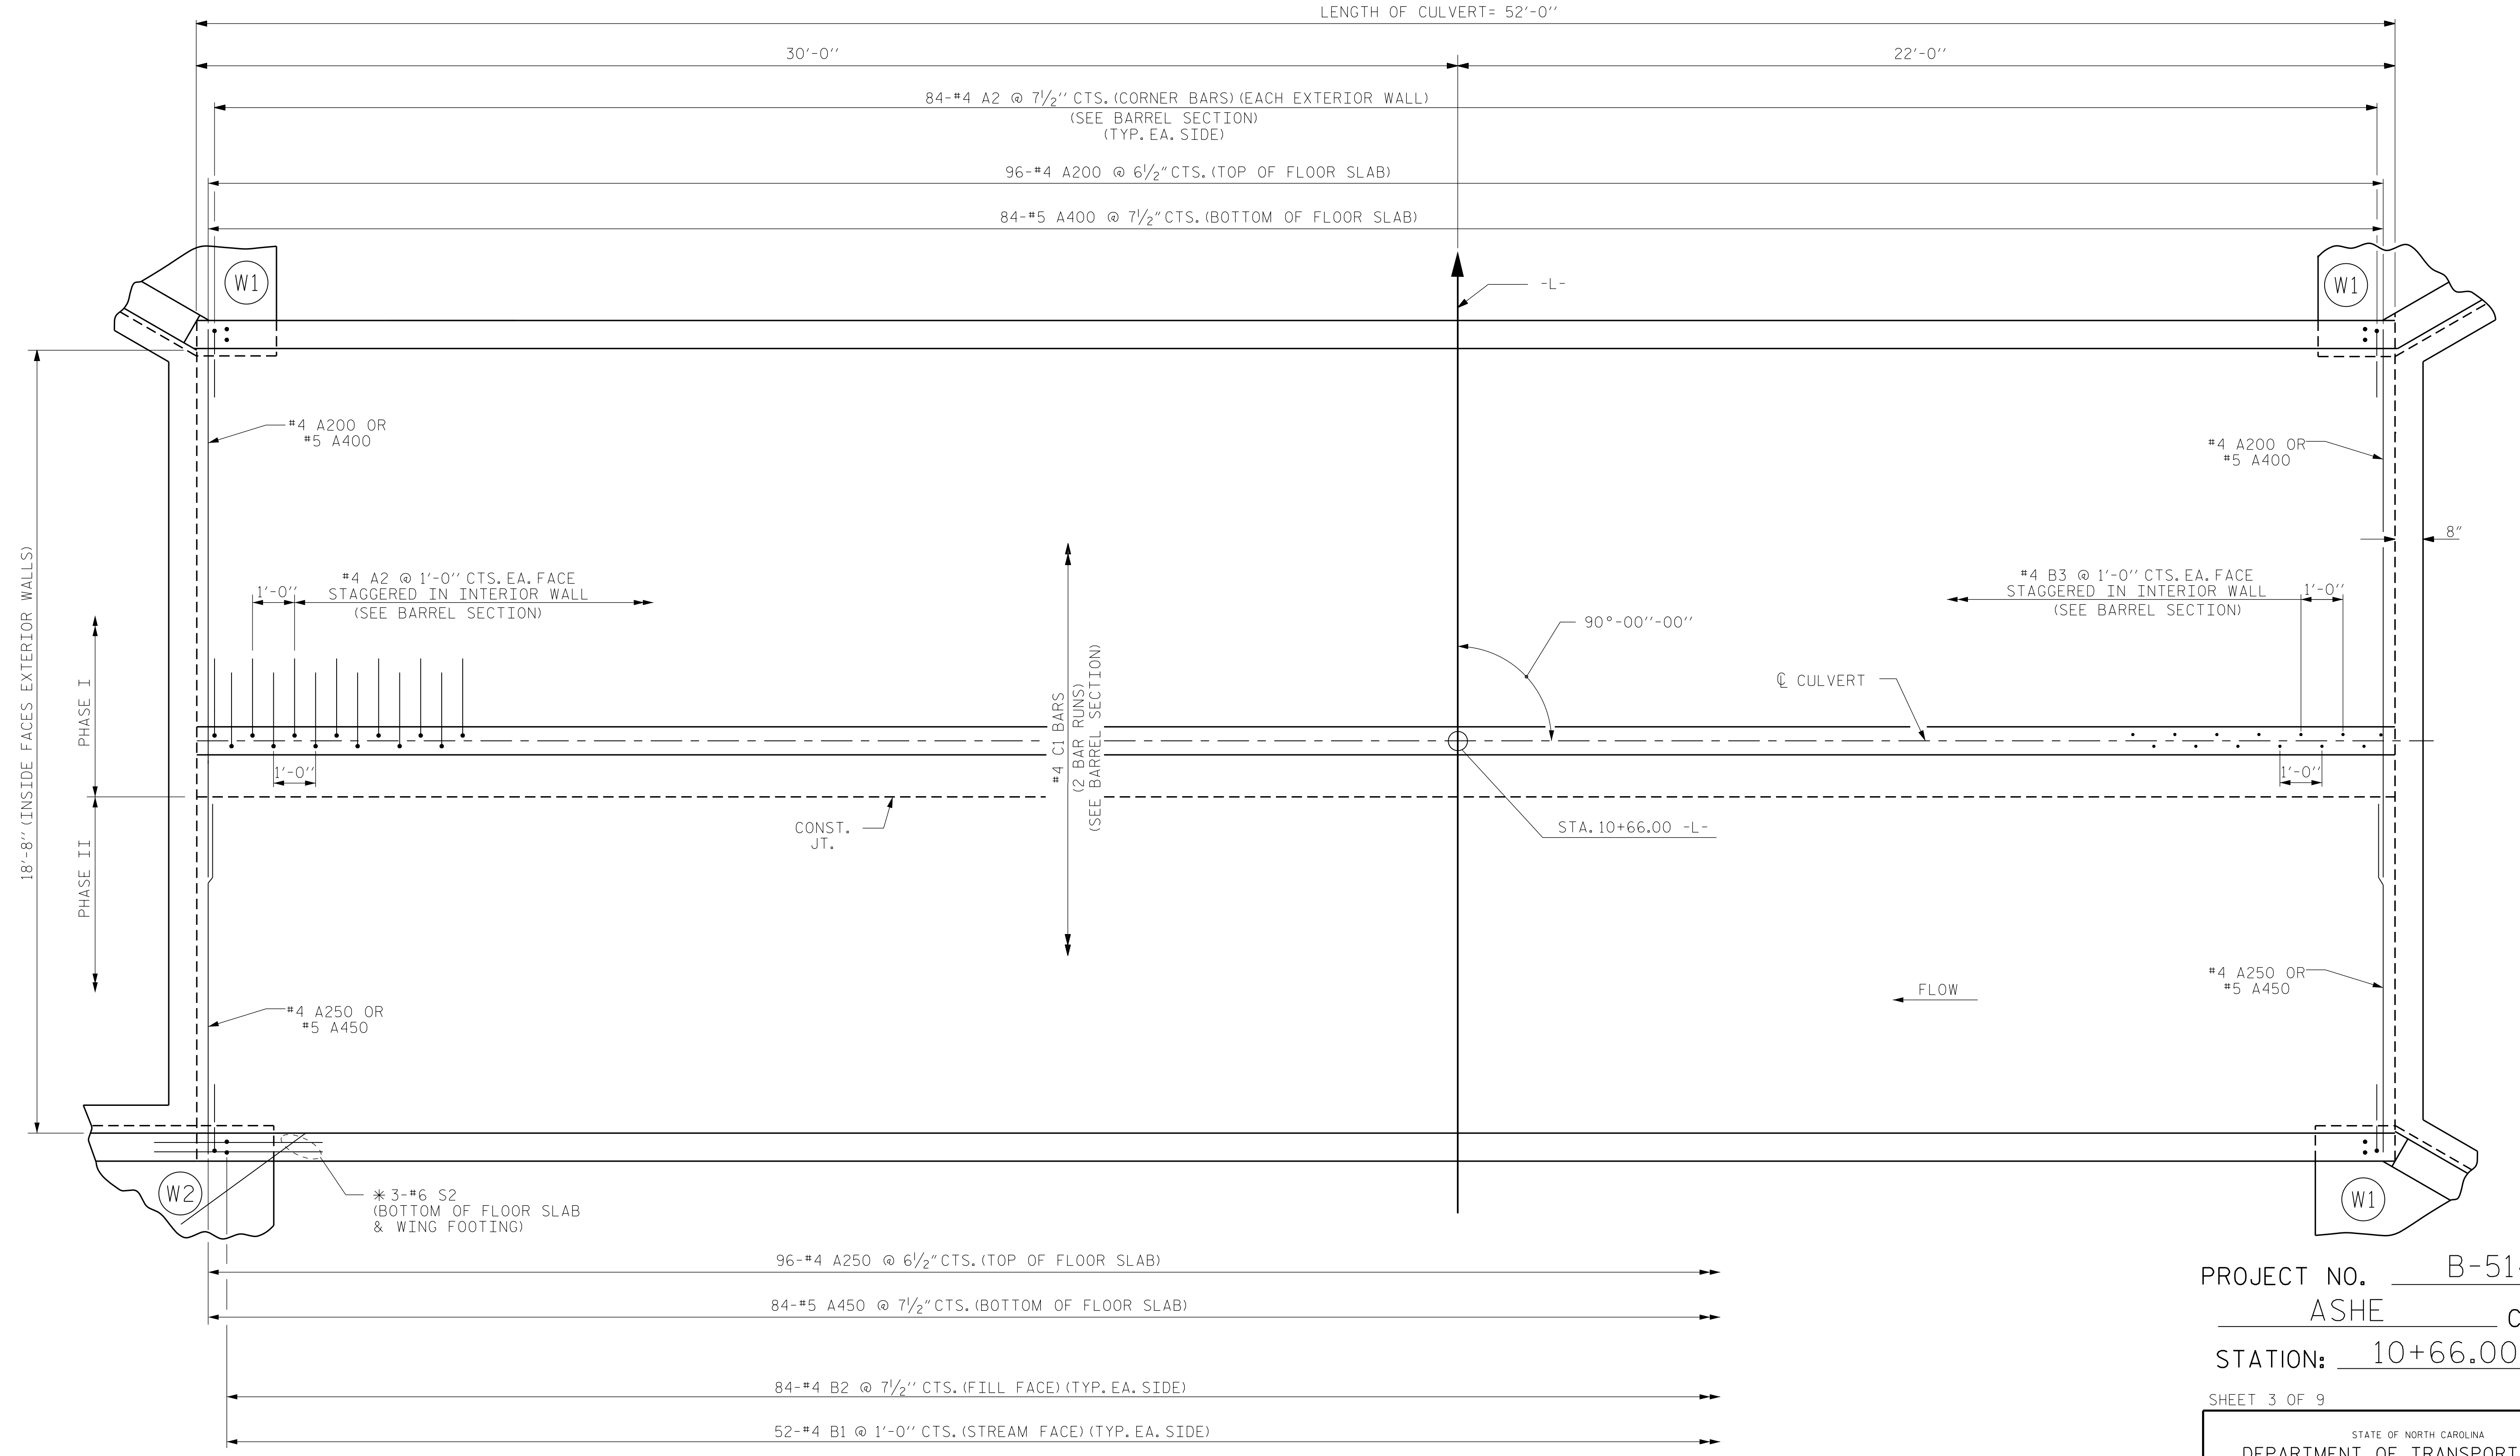

PLAN OF FLOOR SLAB

PROJECT NO. B-5147
ASHE COUNTY
 STATION: 10+66.00 -L-
 SHEET 3 OF 9

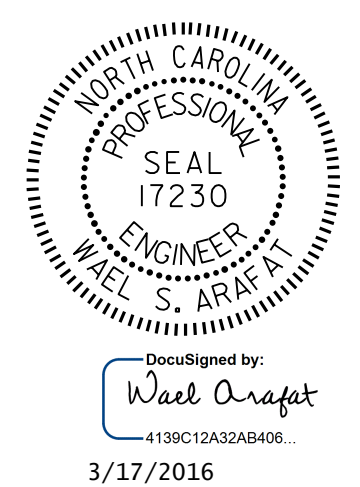

STATE OF NORTH CAROLINA
 DEPARTMENT OF TRANSPORTATION
 RALEIGH
 DOUBLE 9 FT. X 8 FT.
 CONCRETE BOX CULVERT
 90°-00'-00" SKEW

DRAWN BY : V.X. NGUYEN DATE : 12/7/15
 CHECKED BY : H.T. BARBOUR DATE : 1/4/16
 DESIGN ENGINEER OF RECORD: A. M. LEE DATE : 1/26/16

DOCUMENT NOT CONSIDERED
 FINAL UNLESS ALL
 SIGNATURES COMPLETED

REVISIONS					SHEET NO.
NO.	BY:	DATE:	NO.	BY:	DATE:
1			3		
2			4		

C-3
 TOTAL SHEETS
 9