



LENGTH OF CULVERT= 52'-0"

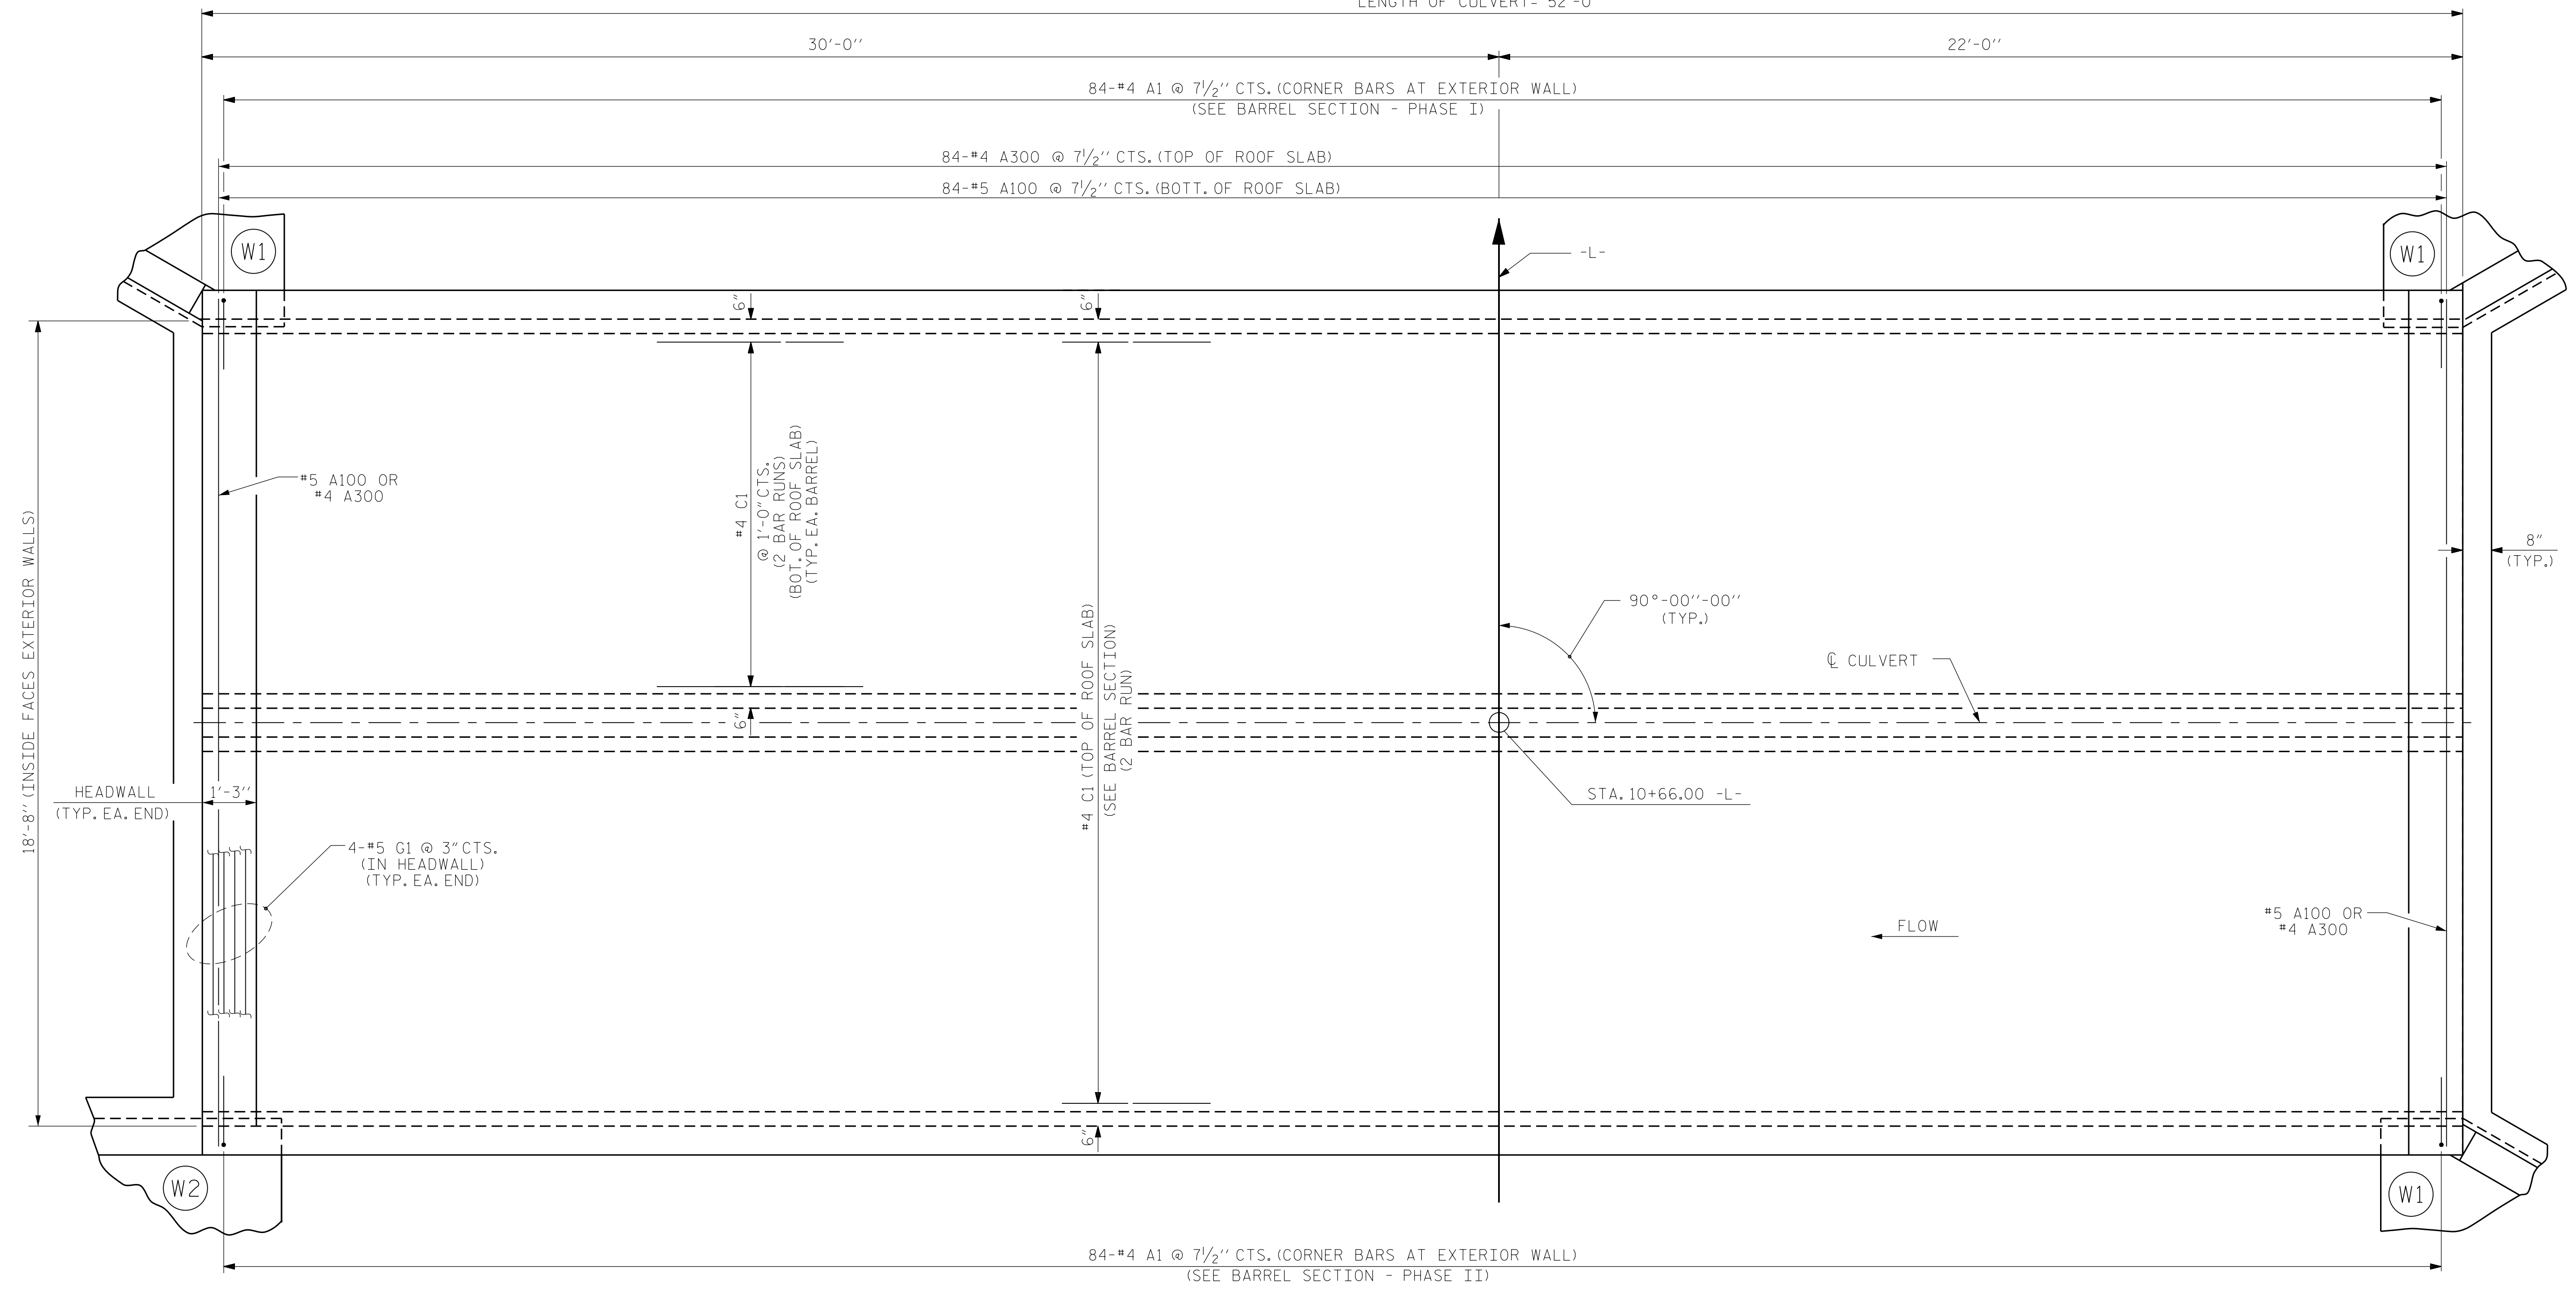

PLAN OF ROOF SLAB

PROJECT NO. B-5147  
ASHE COUNTY  
 STATION: 10+66.00 -L-

SHEET 4 OF 9

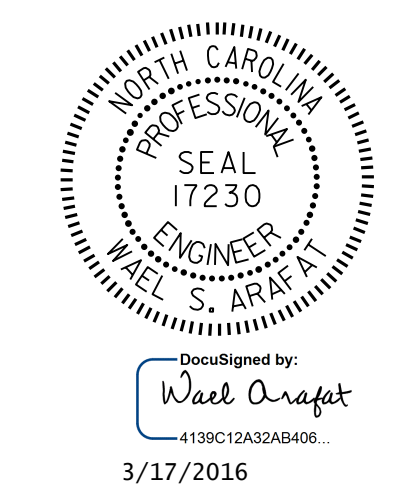

STATE OF NORTH CAROLINA  
 DEPARTMENT OF TRANSPORTATION  
 RALEIGH  
 DOUBLE 9 FT. X 8 FT.  
 CONCRETE BOX CULVERT  
 90°-00'-00" SKEW

DRAWN BY : V.X. NGUYEN DATE : 12/7/15  
 CHECKED BY : H.T. BARBOUR DATE : 1/4/16  
 DESIGN ENGINEER OF RECORD: A. M. LEE DATE : 1/26/16

DOCUMENT NOT CONSIDERED  
 FINAL UNLESS ALL  
 SIGNATURES COMPLETED

REVISIONS					SHEET NO.
NO.	BY:	DATE:	NO.	BY:	DATE:
1			3		
2			4		

C-4  
 TOTAL SHEETS  
 9