
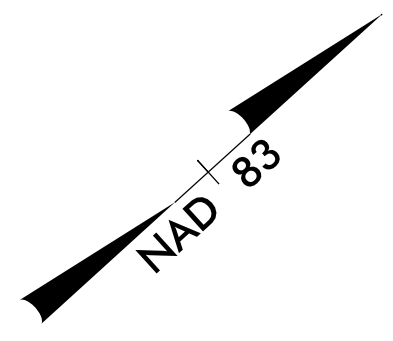


PROJECT REFERENCE NO. <i>R-4416</i>		SHEET NO. <i>7</i>	
RW SHEET NO.			
ROADWAY DESIGN ENGINEER NORTH CAROLINA PROFESSIONAL SEAL 034367 TODD H. BUCKNER		HYDRAULICS ENGINEER NORTH CAROLINA PROFESSIONAL SEAL 20870 MARC T. SHOWN	
DocuSigned by: <i>[Signature]</i> 2/18/2016		DocuSigned by: <i>Marc Shown</i> 2/18/2016	
Michael Baker Engineering, Inc. 1500 Regency Park Suite 600 Raleigh, NC 27618 INTERNATIONAL NC License: F-1084		NC DEPARTMENT OF TRANSPORTATION HYDRAULICS UNIT 1590 MAIL SERVICE CENTER RALEIGH, NC 27699-1590	
DOCUMENT NOT CONSIDERED FINAL UNLESS ALL SIGNATURES COMPLETED			

-L- LINE


<i>PI Sta 50+85.74</i>	<i>PI Sta 59+44.52</i>
<i>θs = 8° 27' 43.7"</i>	<i>Δ = 76° 05' 26.1" (LT)</i>
<i>Ls = 288.00'</i>	<i>D = 5' 52" 35.4"</i>
<i>LT = 192.22'</i>	<i>L = 1,294.83'</i>
<i>ST = 96.20'</i>	<i>T = 763.00'</i>
	<i>R = 975.00'</i>
	<i>Ds = 60mph</i>
	<i>SE = .08</i>

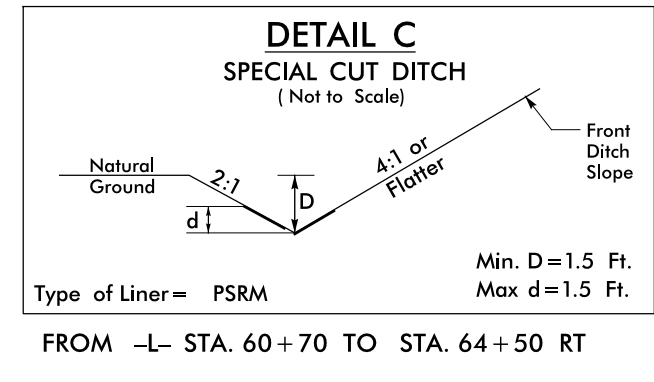

REVISIONS

8/17/99

2/18/2016 2:28:12 PM R:\4416.rdy_psh07.dgn
USER: todd.buckner

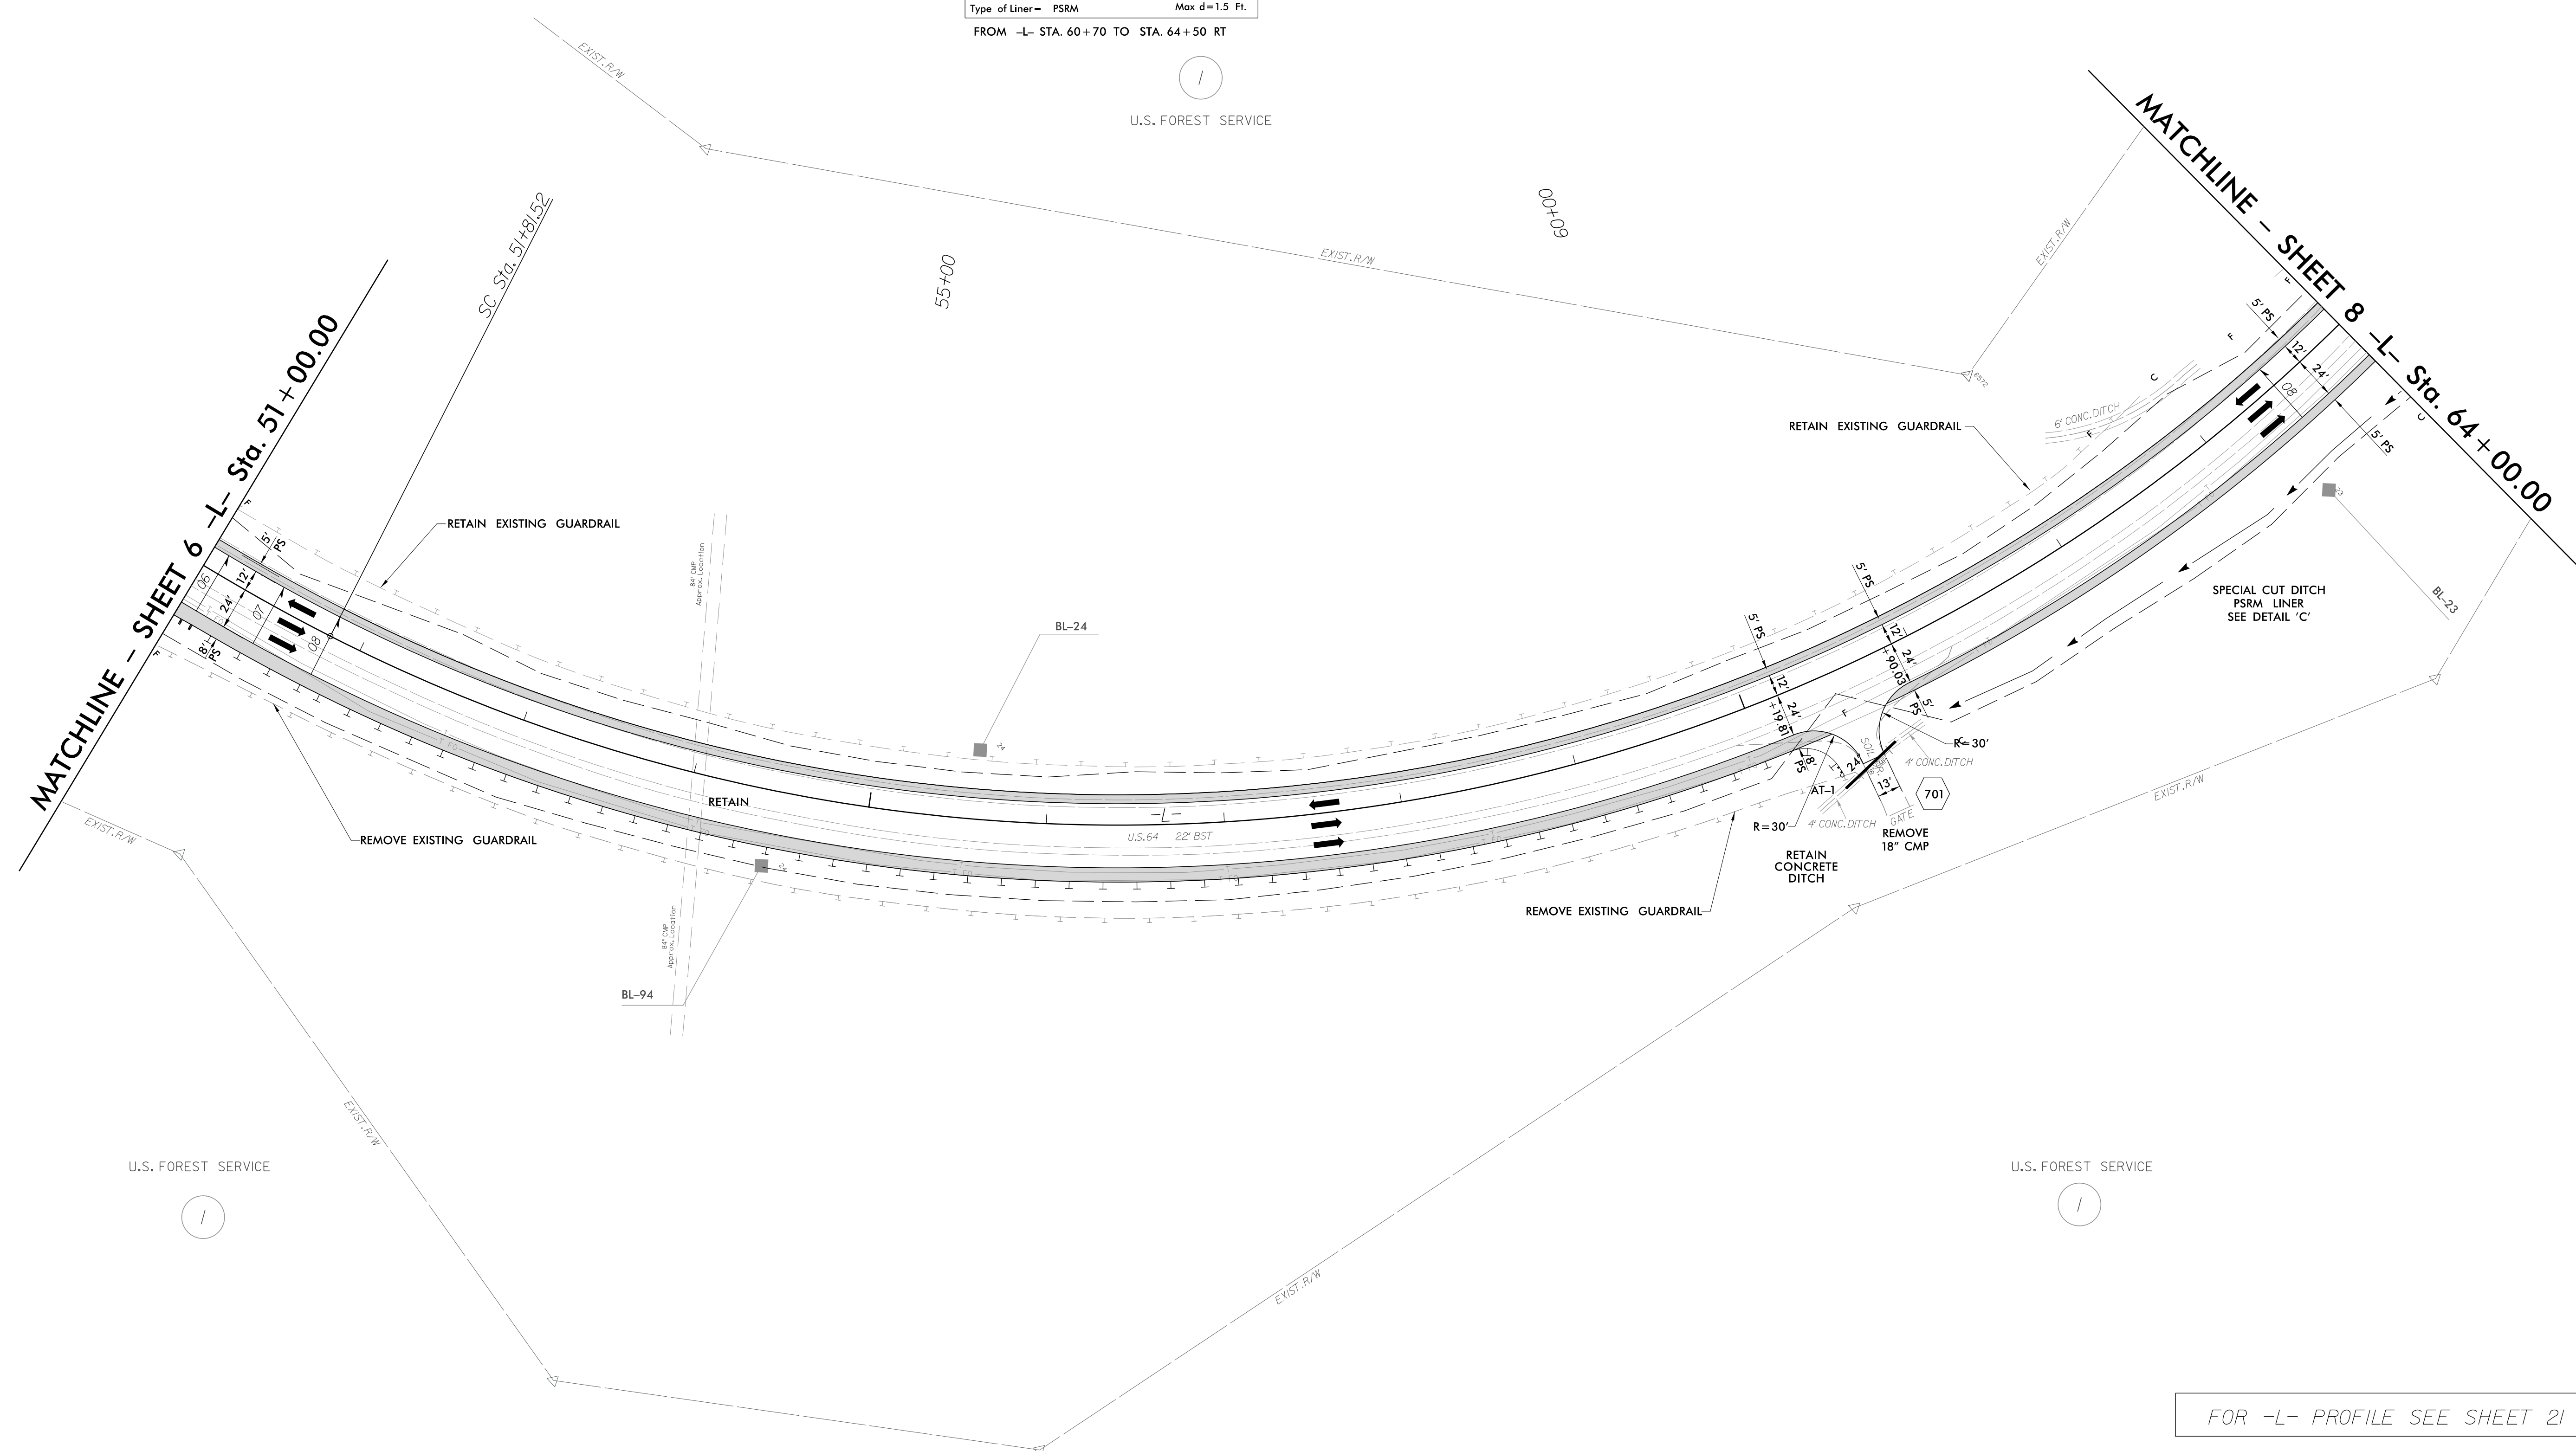

FOR -L- PROFILE SEE SHEET 21