

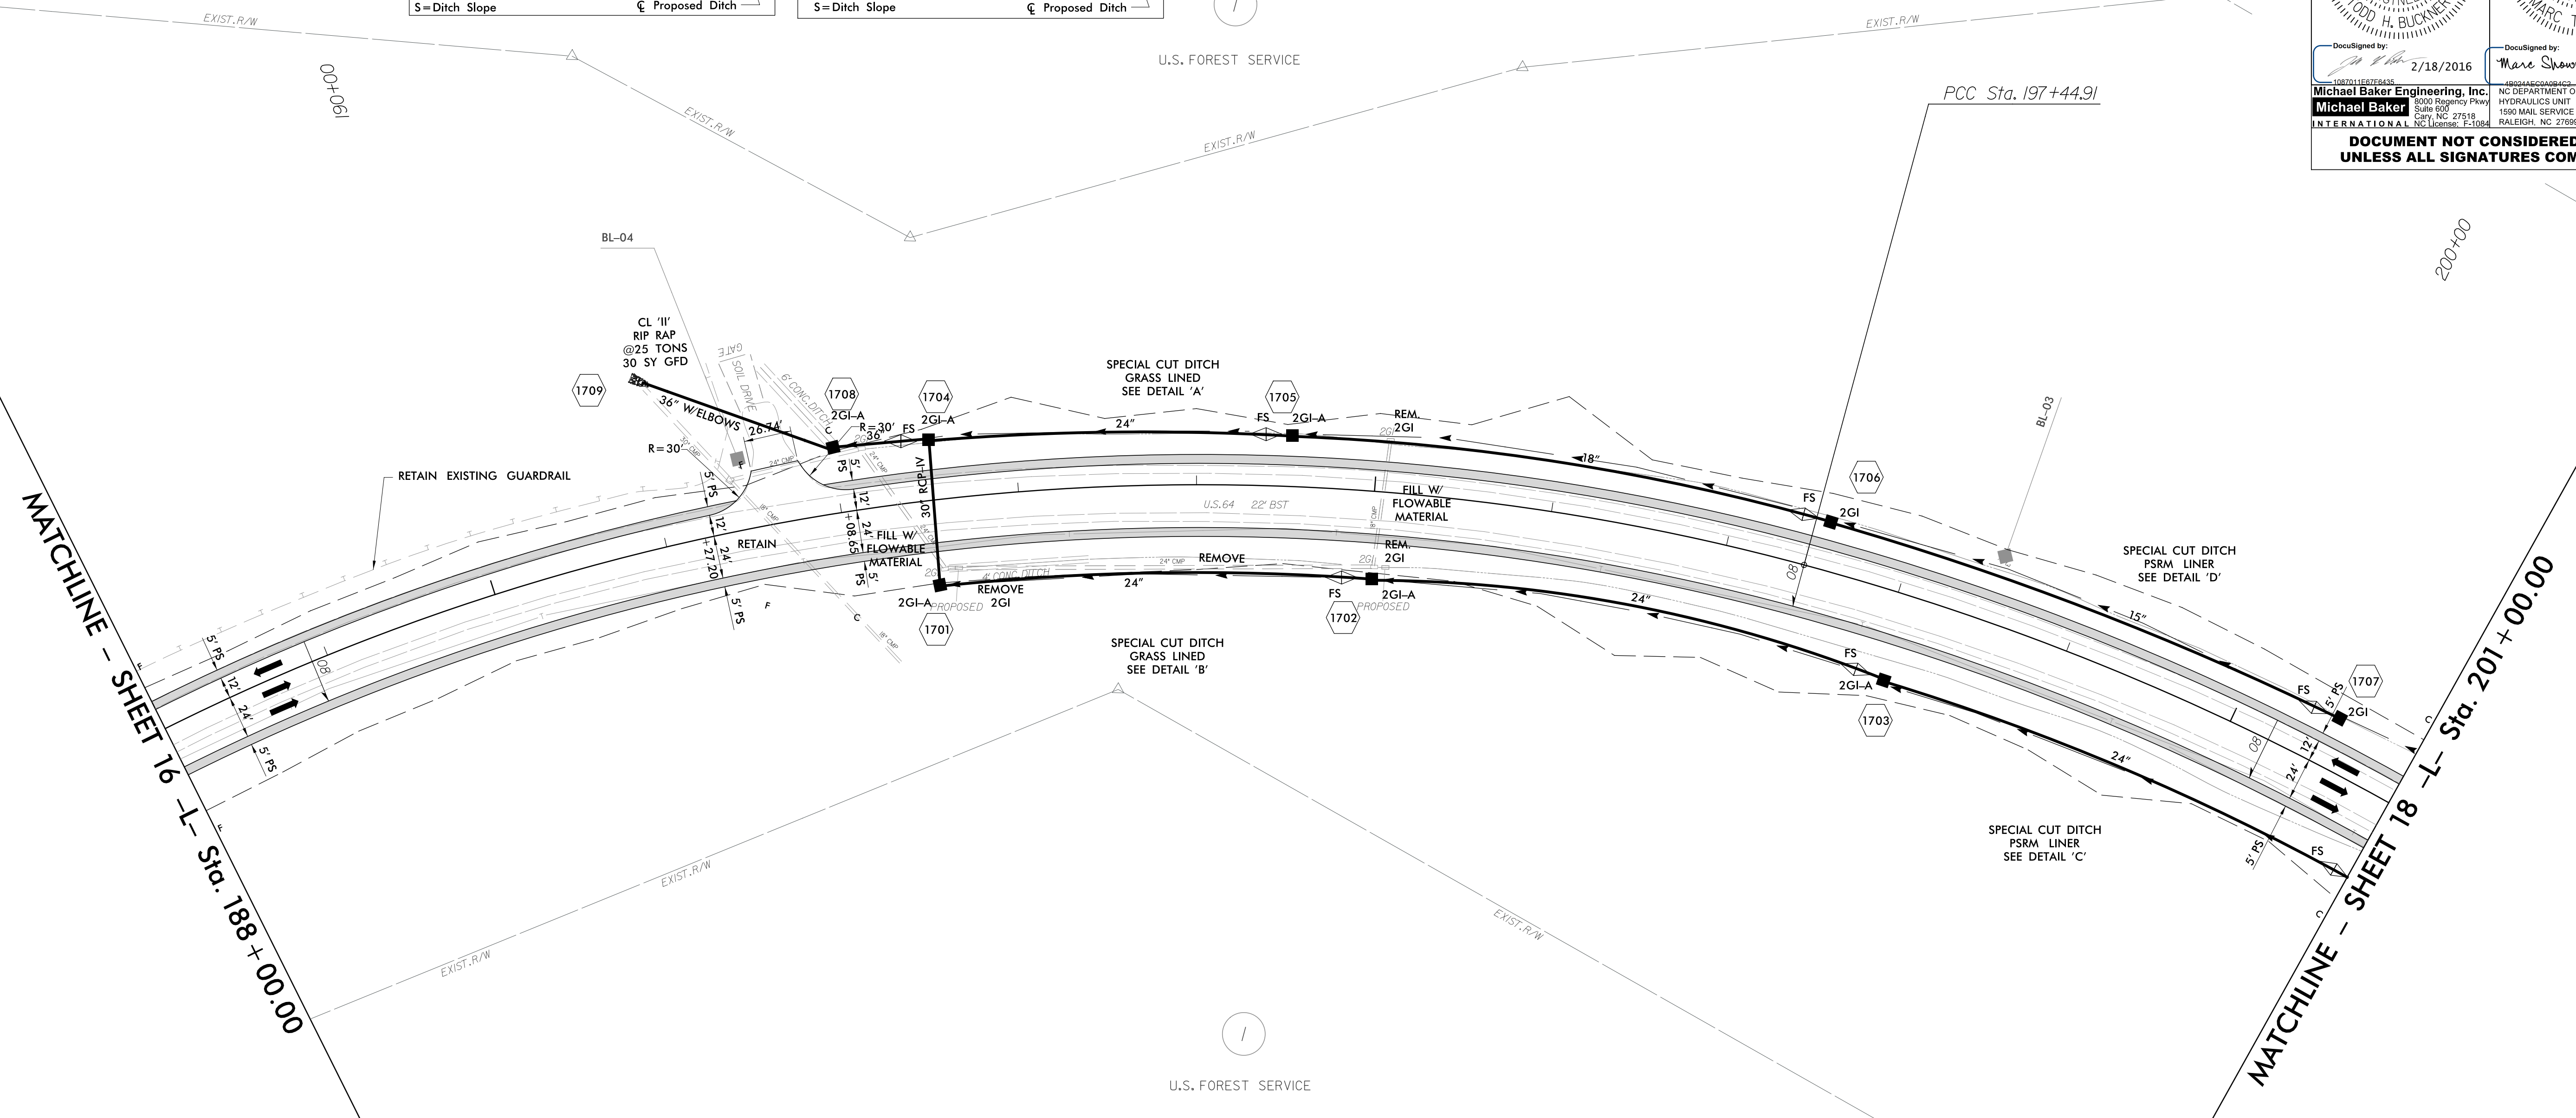
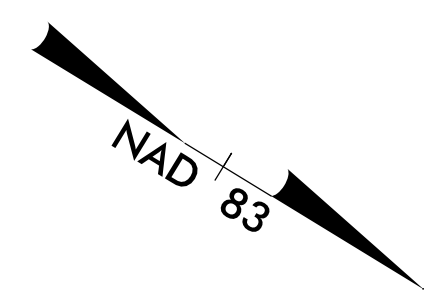
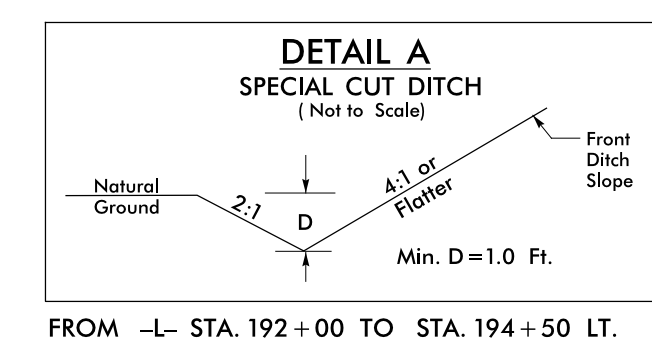
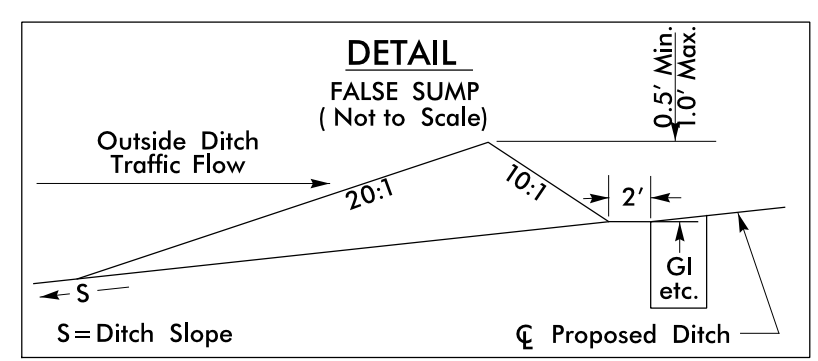
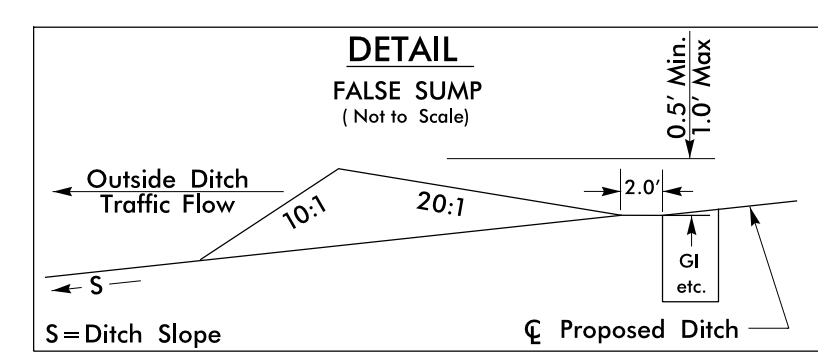
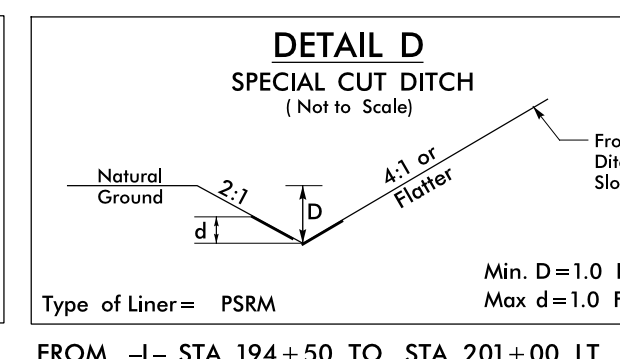


PROJECT REFERENCE NO. R-4416	SHEET NO. 17
RW SHEET NO.	
ROADWAY DESIGN ENGINEER NORTH CAROLINA PROFESSIONAL ENGINEER SEAL 034367 LODD H. BUCKNER	HYDRAULICS ENGINEER NORTH CAROLINA PROFESSIONAL ENGINEER SEAL 20870 MARC T. SHOWN
DocuSigned by: L. Buckner 2/18/2016	DocuSigned by: Mare Shown 2/18/2016
Michael Baker Engineering, Inc. 1500 Regency Park Suite 600 Cary, NC 27518 INTERNATIONAL NC License: F-1084	NC DEPARTMENT OF TRANSPORTATION HYDRAULICS UNIT 1590 MAIL SERVICE CENTER RALEIGH, NC 27699-1590
DOCUMENT NOT CONSIDERED FINAL UNLESS ALL SIGNATURES COMPLETED	

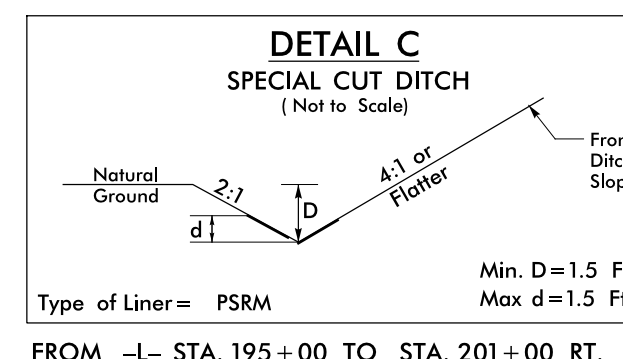

-L- LINE	
PI Sta 192+35.96	PI Sta 206+09.88
$\Delta = 47^{\circ} 51' 08.7''$ (RT)	$\Delta = 61^{\circ} 38' 06.6''$ (RT)
D = 4' 24" 26.5"	D = 3' 57" 05.2"
L = 1,085.74'	L = 1,559.82'
T = 576.79'	T = 864.98'
R = 1,300.00'	R = 1,450.00'
Ds = 60mph	Ds = 60mph
SE = .08	SE = .08

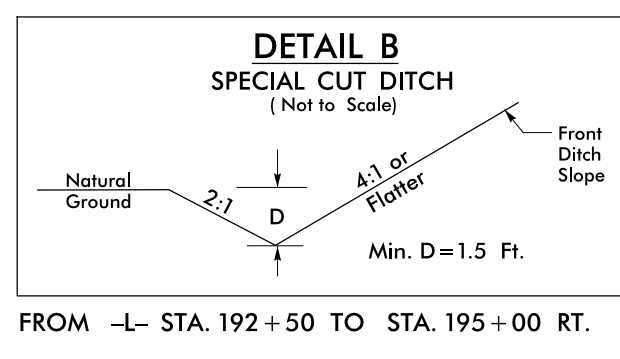

FOR -L- PROFILE SEE SHEET 26 & 27

REVISIONS

8/17/99

2/18/2016 2:28:21 PM R-4416.rdy_psh17.dgn
USER: todd.buckner