


|  |  |
|--|--|
| PROJECT REFERENCE NO.<br>R-4416  | SHEET NO.<br>20  |
| ROADWAY DESIGN ENGINEER<br>NORTH CAROLINA PROFESSIONAL SEAL<br>034367<br>ENGINEER<br>TODD H. BUCKNER<br>2/18/2016  | HYDRAULICS ENGINEER<br>NORTH CAROLINA PROFESSIONAL SEAL<br>20870<br>ENGINEER<br>MARC T. SHOWN<br>2/18/2016 |
| <p>Michael Baker Engineering, Inc.<br/>8000 Regency Park<br/>Suite 600<br/>Raleigh, NC 27618<br/>INTERNATIONAL License: F-11084</p> <p>NC DEPARTMENT OF TRANSPORTATION<br/>HYDRAULICS UNIT<br/>1500 MAIL SERVICE CENTER<br/>RALEIGH, NC 27689-1500</p> |  |
| <p><b>DOCUMENT NOT CONSIDERED FINAL UNLESS ALL SIGNATURES COMPLETED</b></p>  |  |

5/28/99

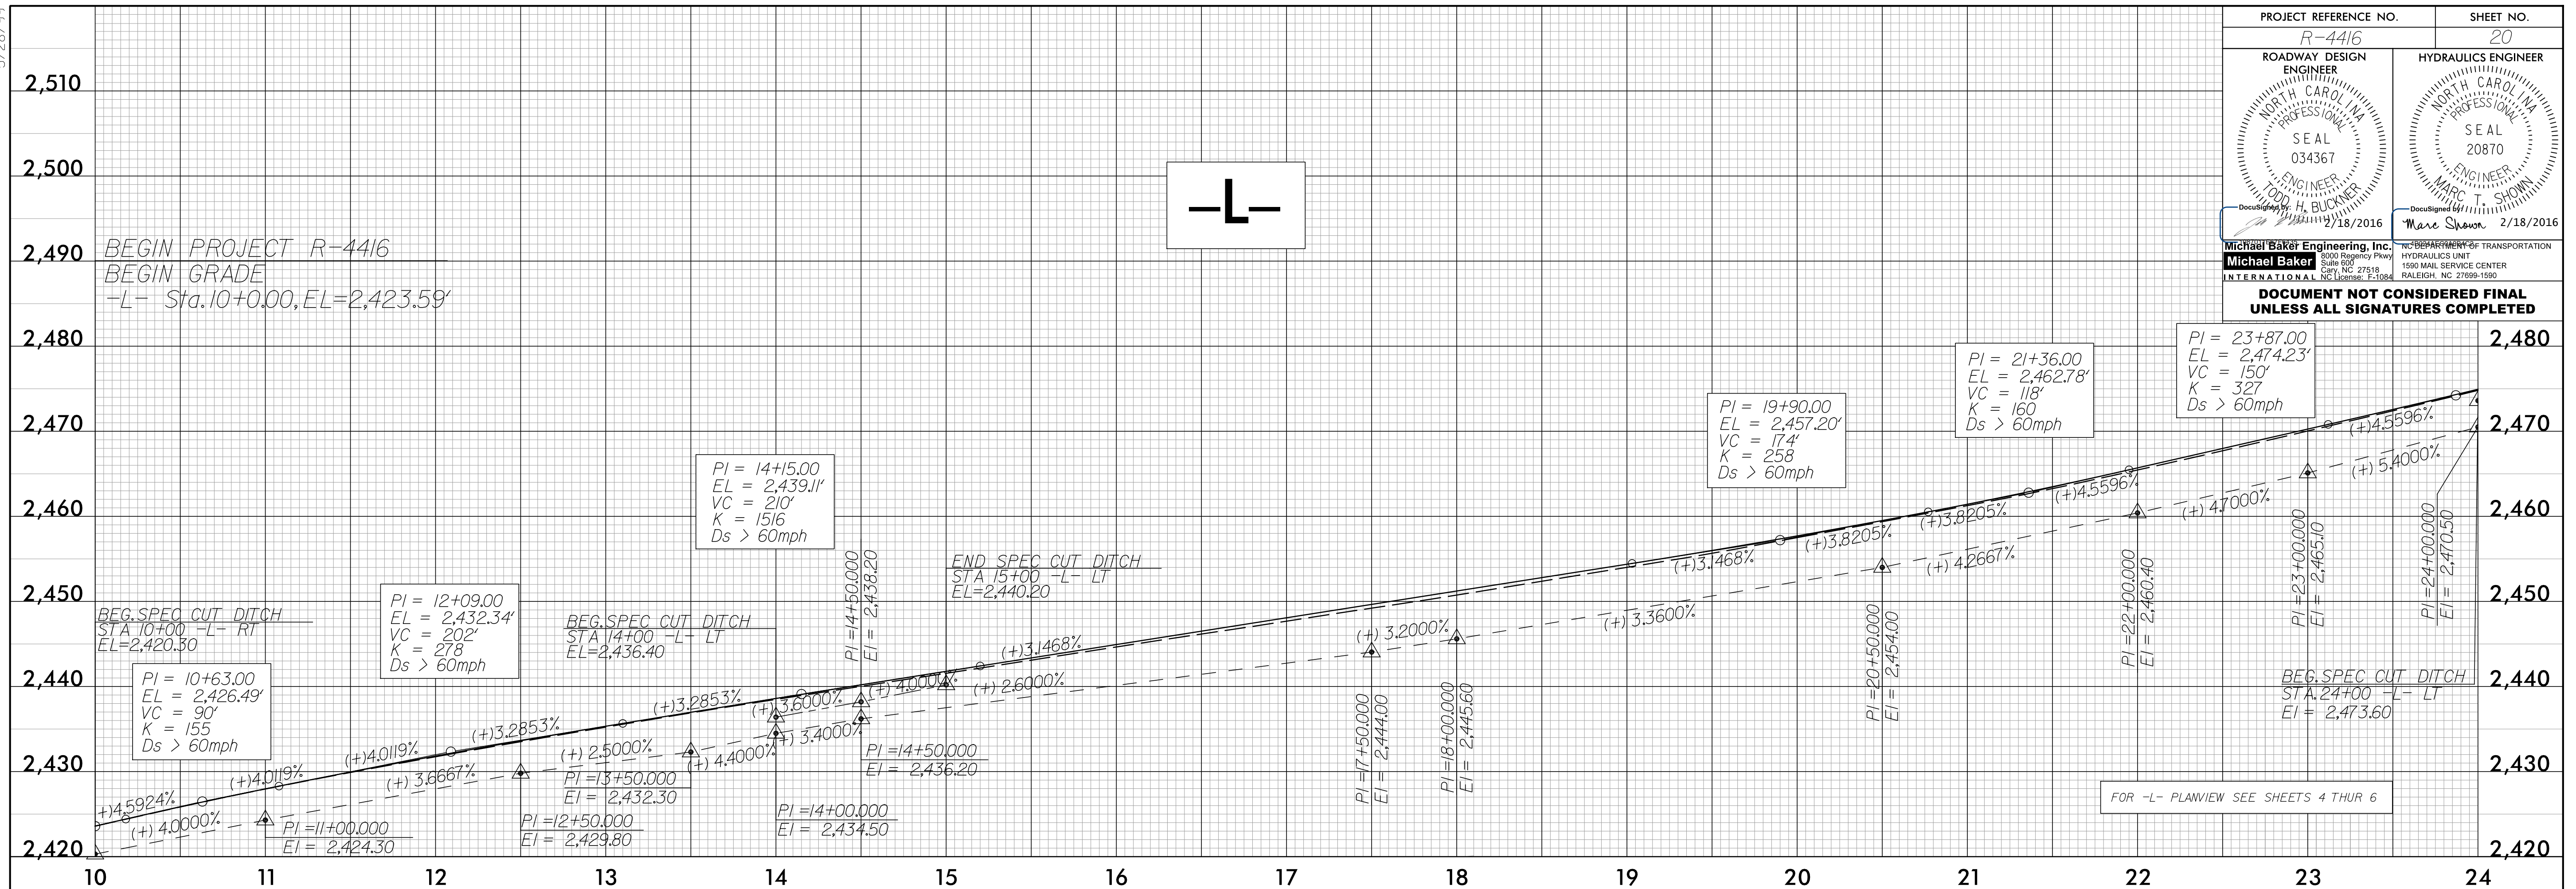

2/18/2016 3:00:36 PM R:\4416\_rdy\_pf120.dgn  
USER: todd.buckner

