
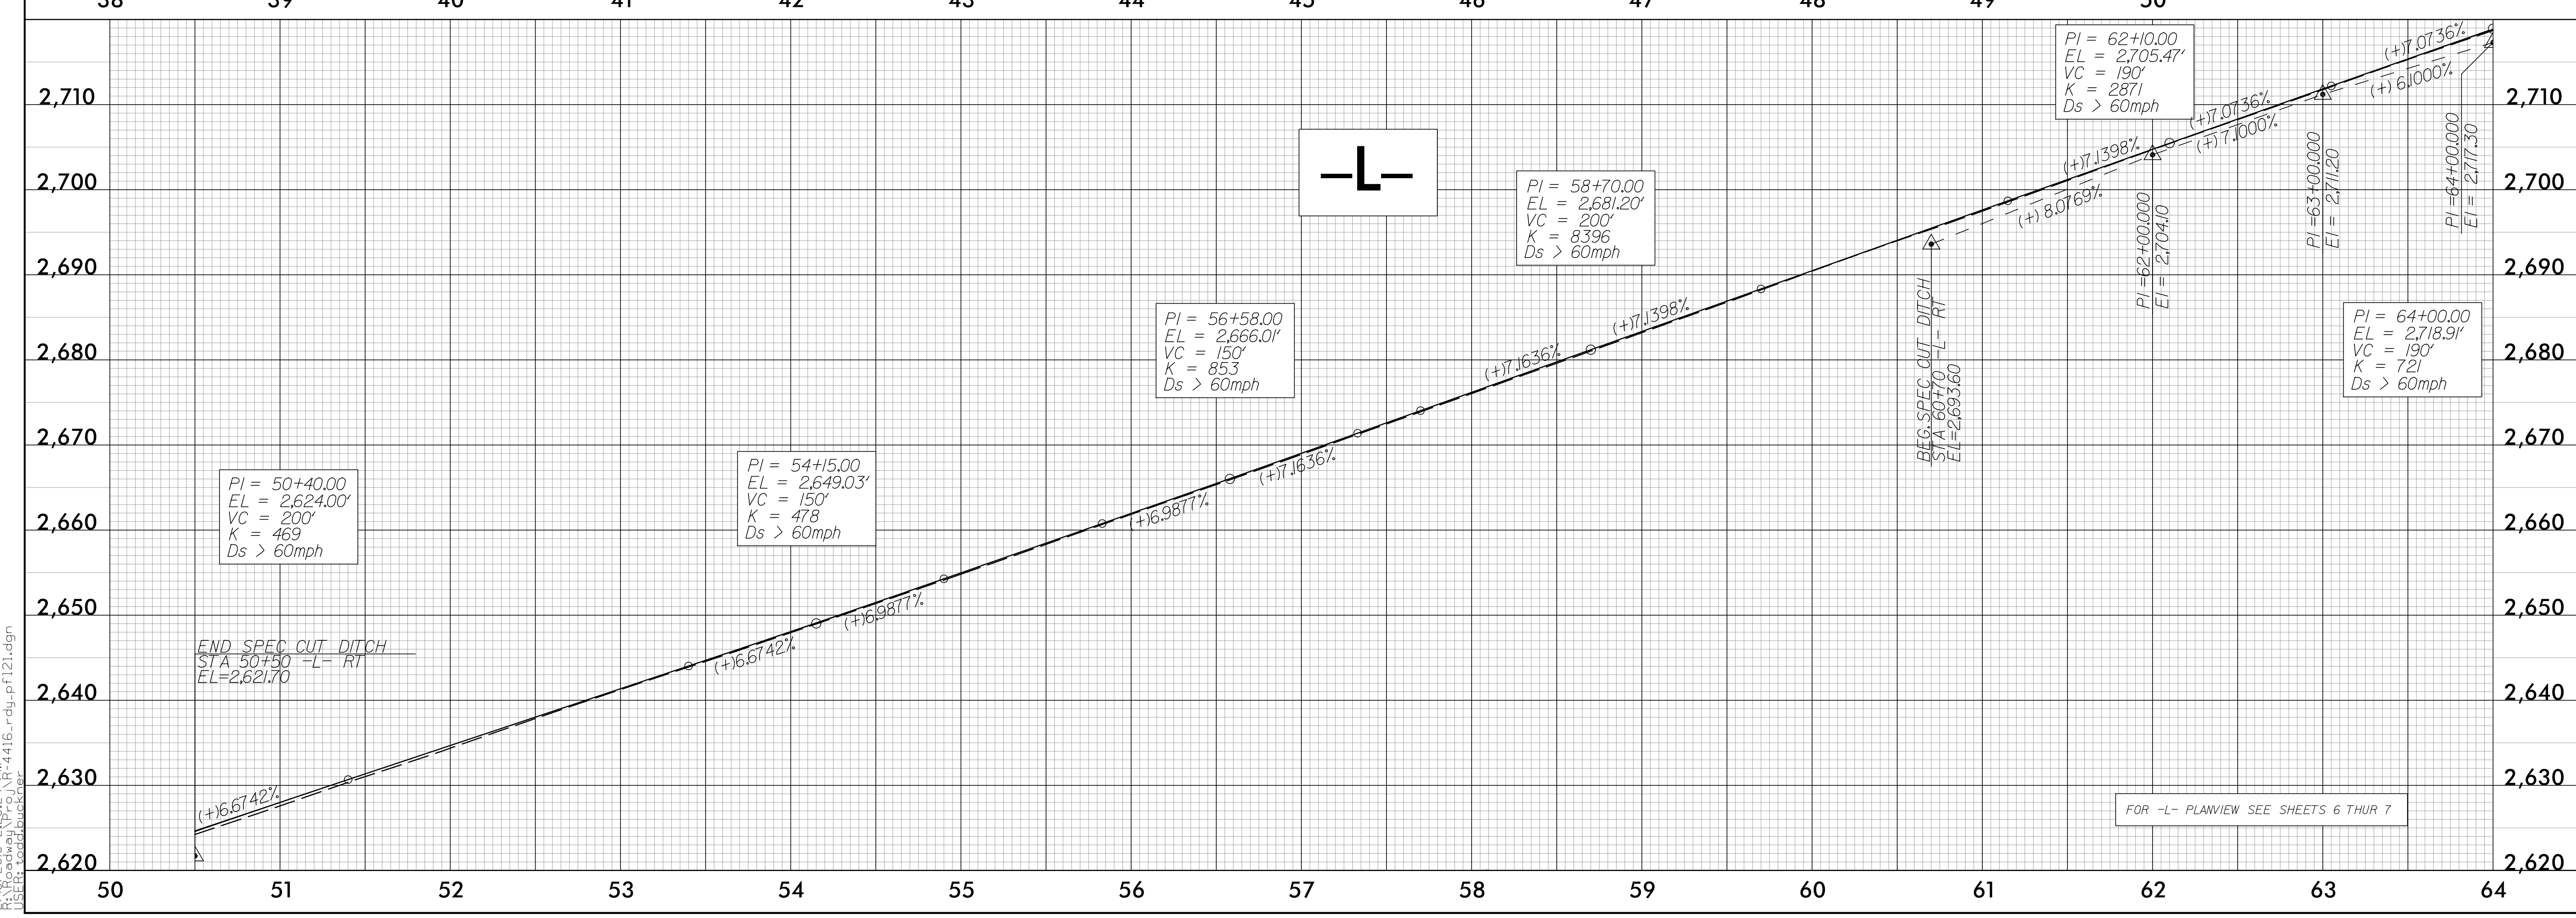


PROJECT REFERENCE NO. R-4416	SHEET NO. 21
ROADWAY DESIGN ENGINEER NORTH CAROLINA PROFESSIONAL SEAL 034367 ENGINEER TODD H. BUCKNER DocuSign 2/18/2016	HYDRAULICS ENGINEER NORTH CAROLINA PROFESSIONAL SEAL 20870 ENGINEER MARC T. SHOWN DocuSign 2/18/2016
Michael Baker Engineering, Inc. 8000 Regency Park Suite 600 Raleigh, NC 27618 INTERNATIONAL NC License: P-11084	NC DEPARTMENT OF TRANSPORTATION HYDRAULICS UNIT 1500 MAIL SERVICE CENTER RALEIGH, NC 27689-1600
DOCUMENT NOT CONSIDERED FINAL UNLESS ALL SIGNATURES COMPLETED	

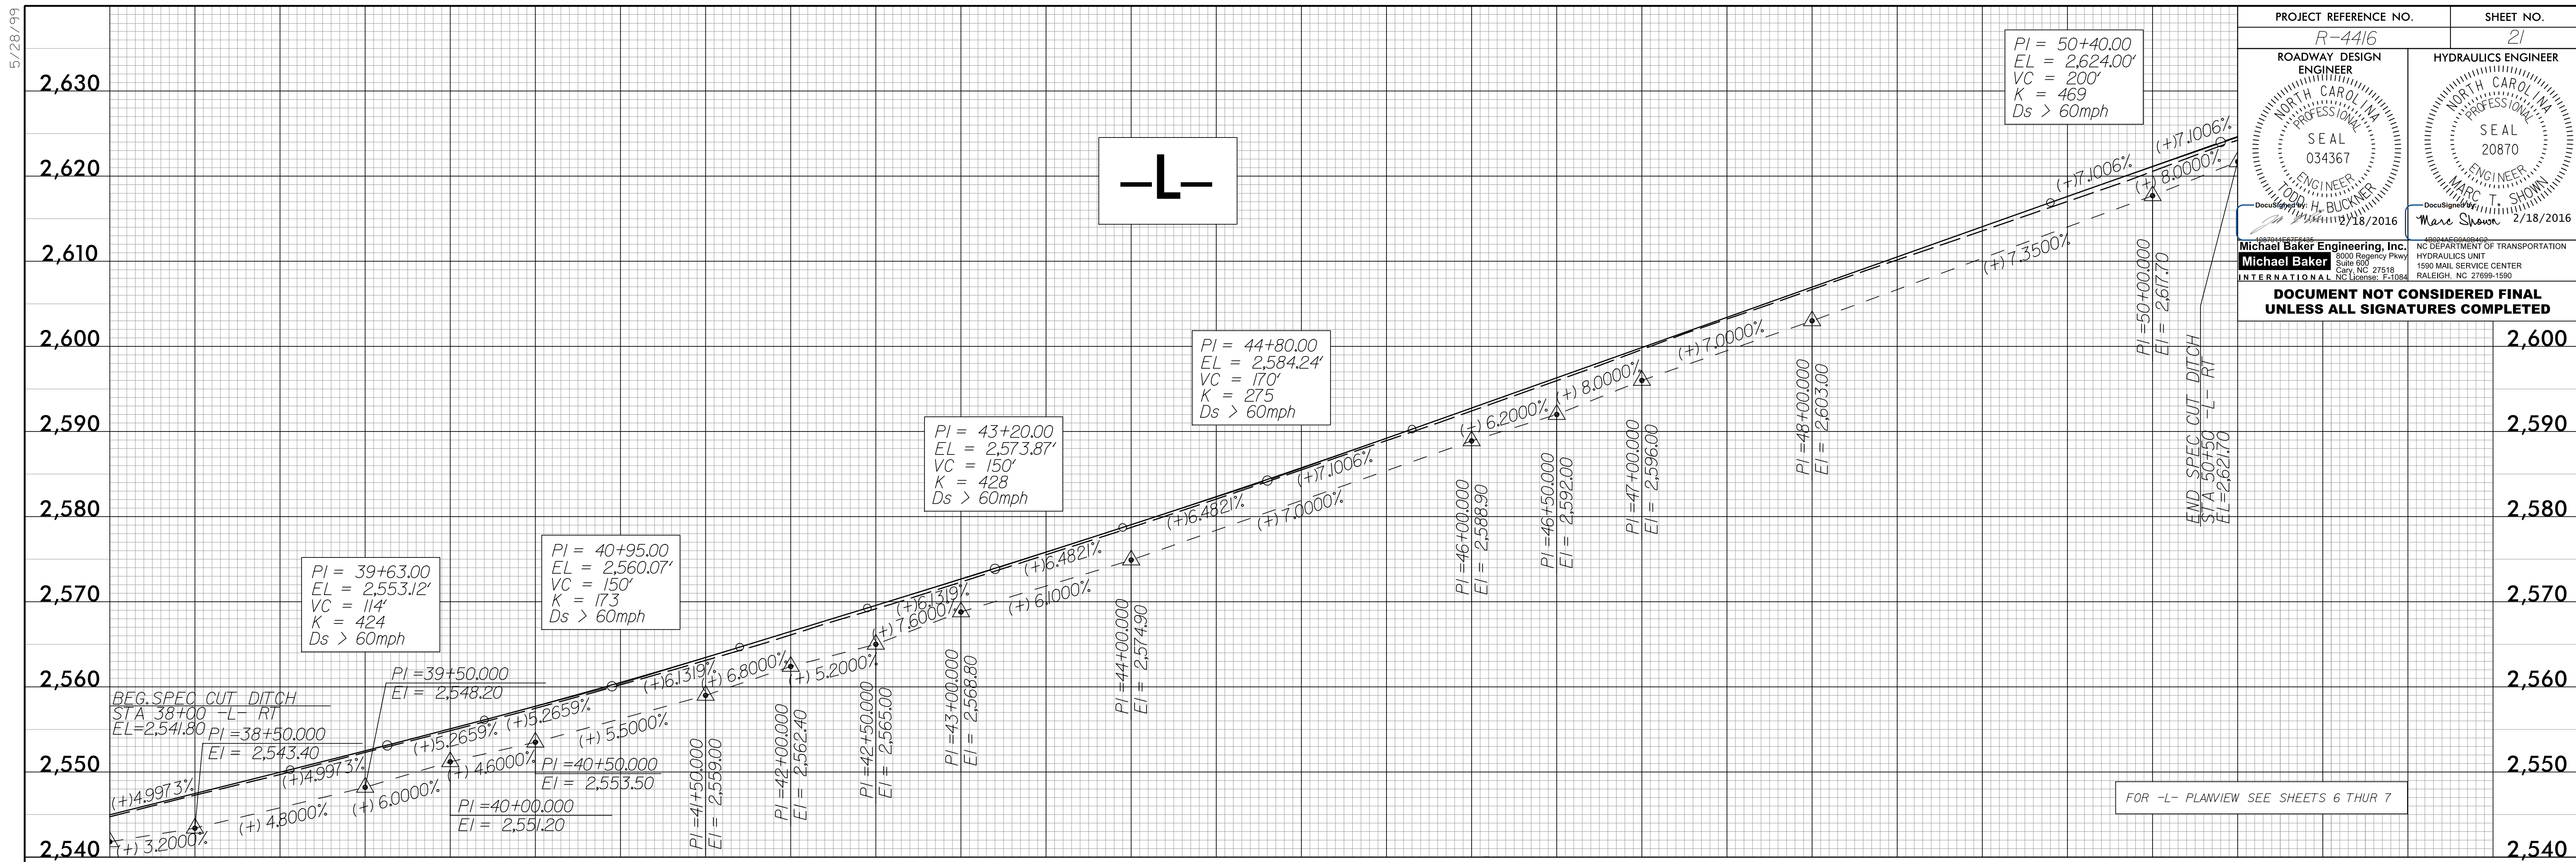

2/18/2016 2:08:24 PM R:\4416_rdy_pf121.dgn
USER: todd.buckner