


8/23/99

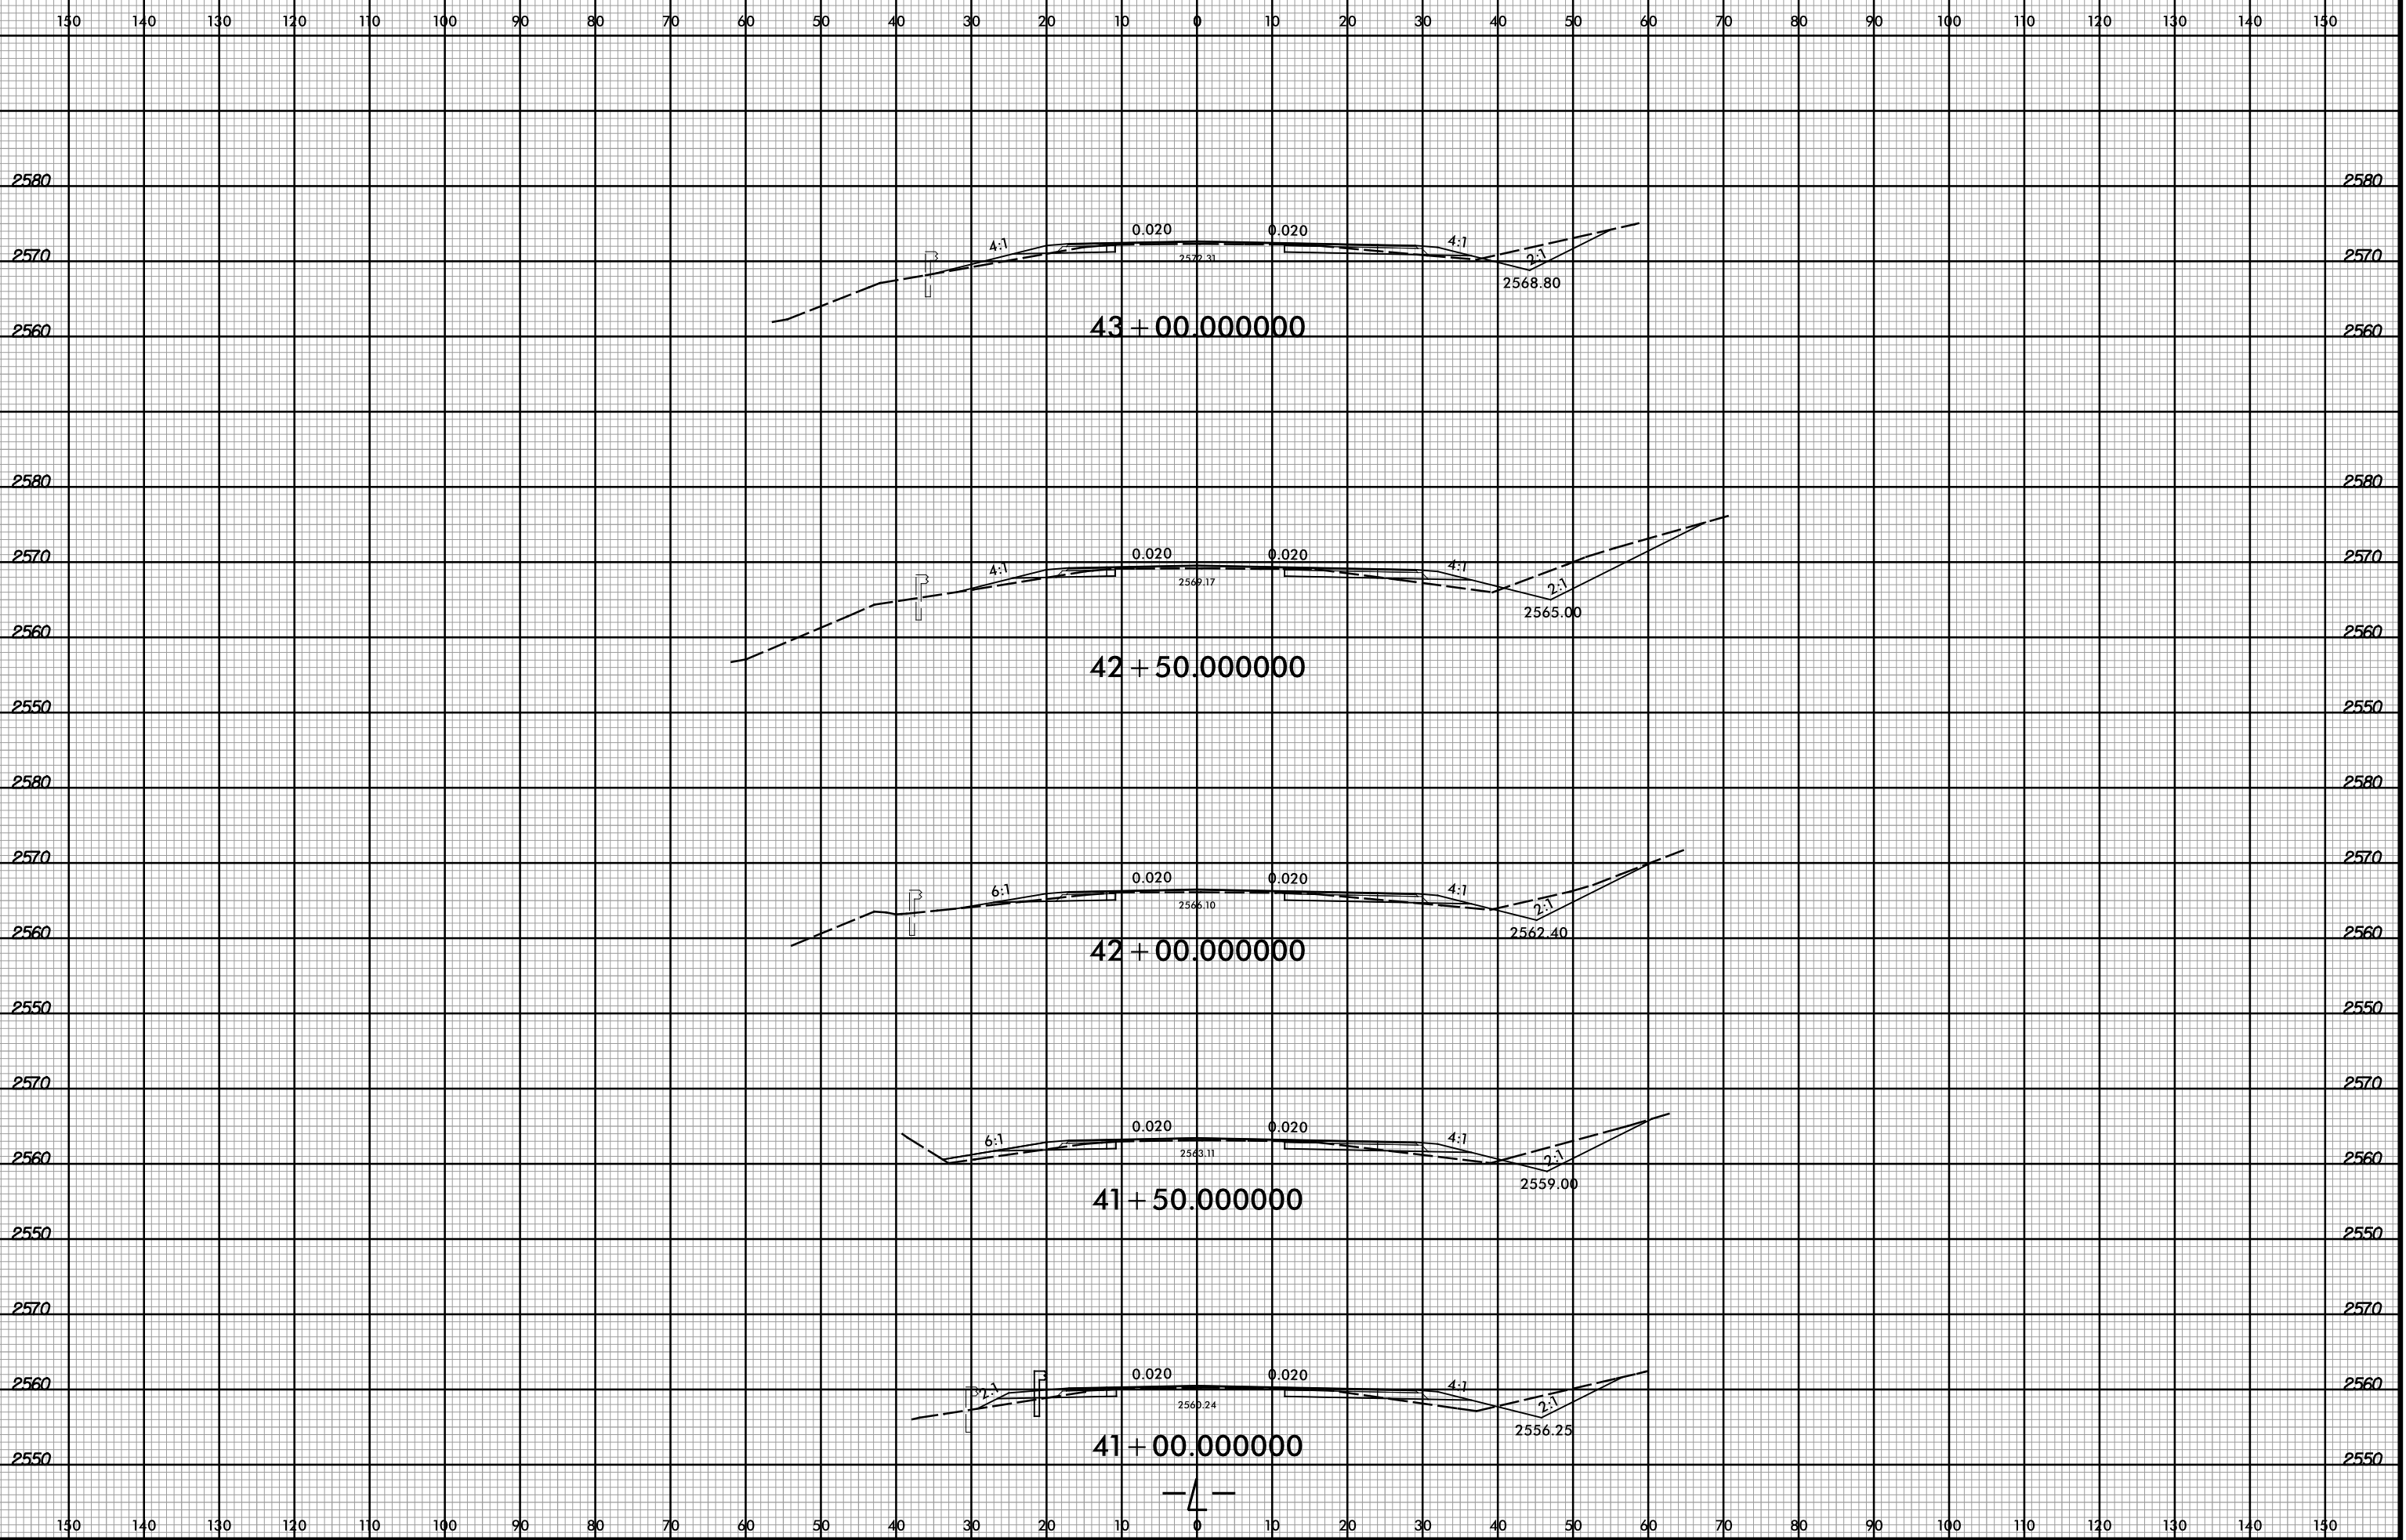

PROJ. REFERENCE NO.  
R-4416

SHEET NO.  
X-14



2/17/2016 3:09:44 PM  
R:\Roadway\CorridorModeling\R-4416\_rdy.L\_XPL.dgn  
User: todd.buckner