


8/23/99



PROJ. REFERENCE NO. R-4416

SHEET NO. X-65

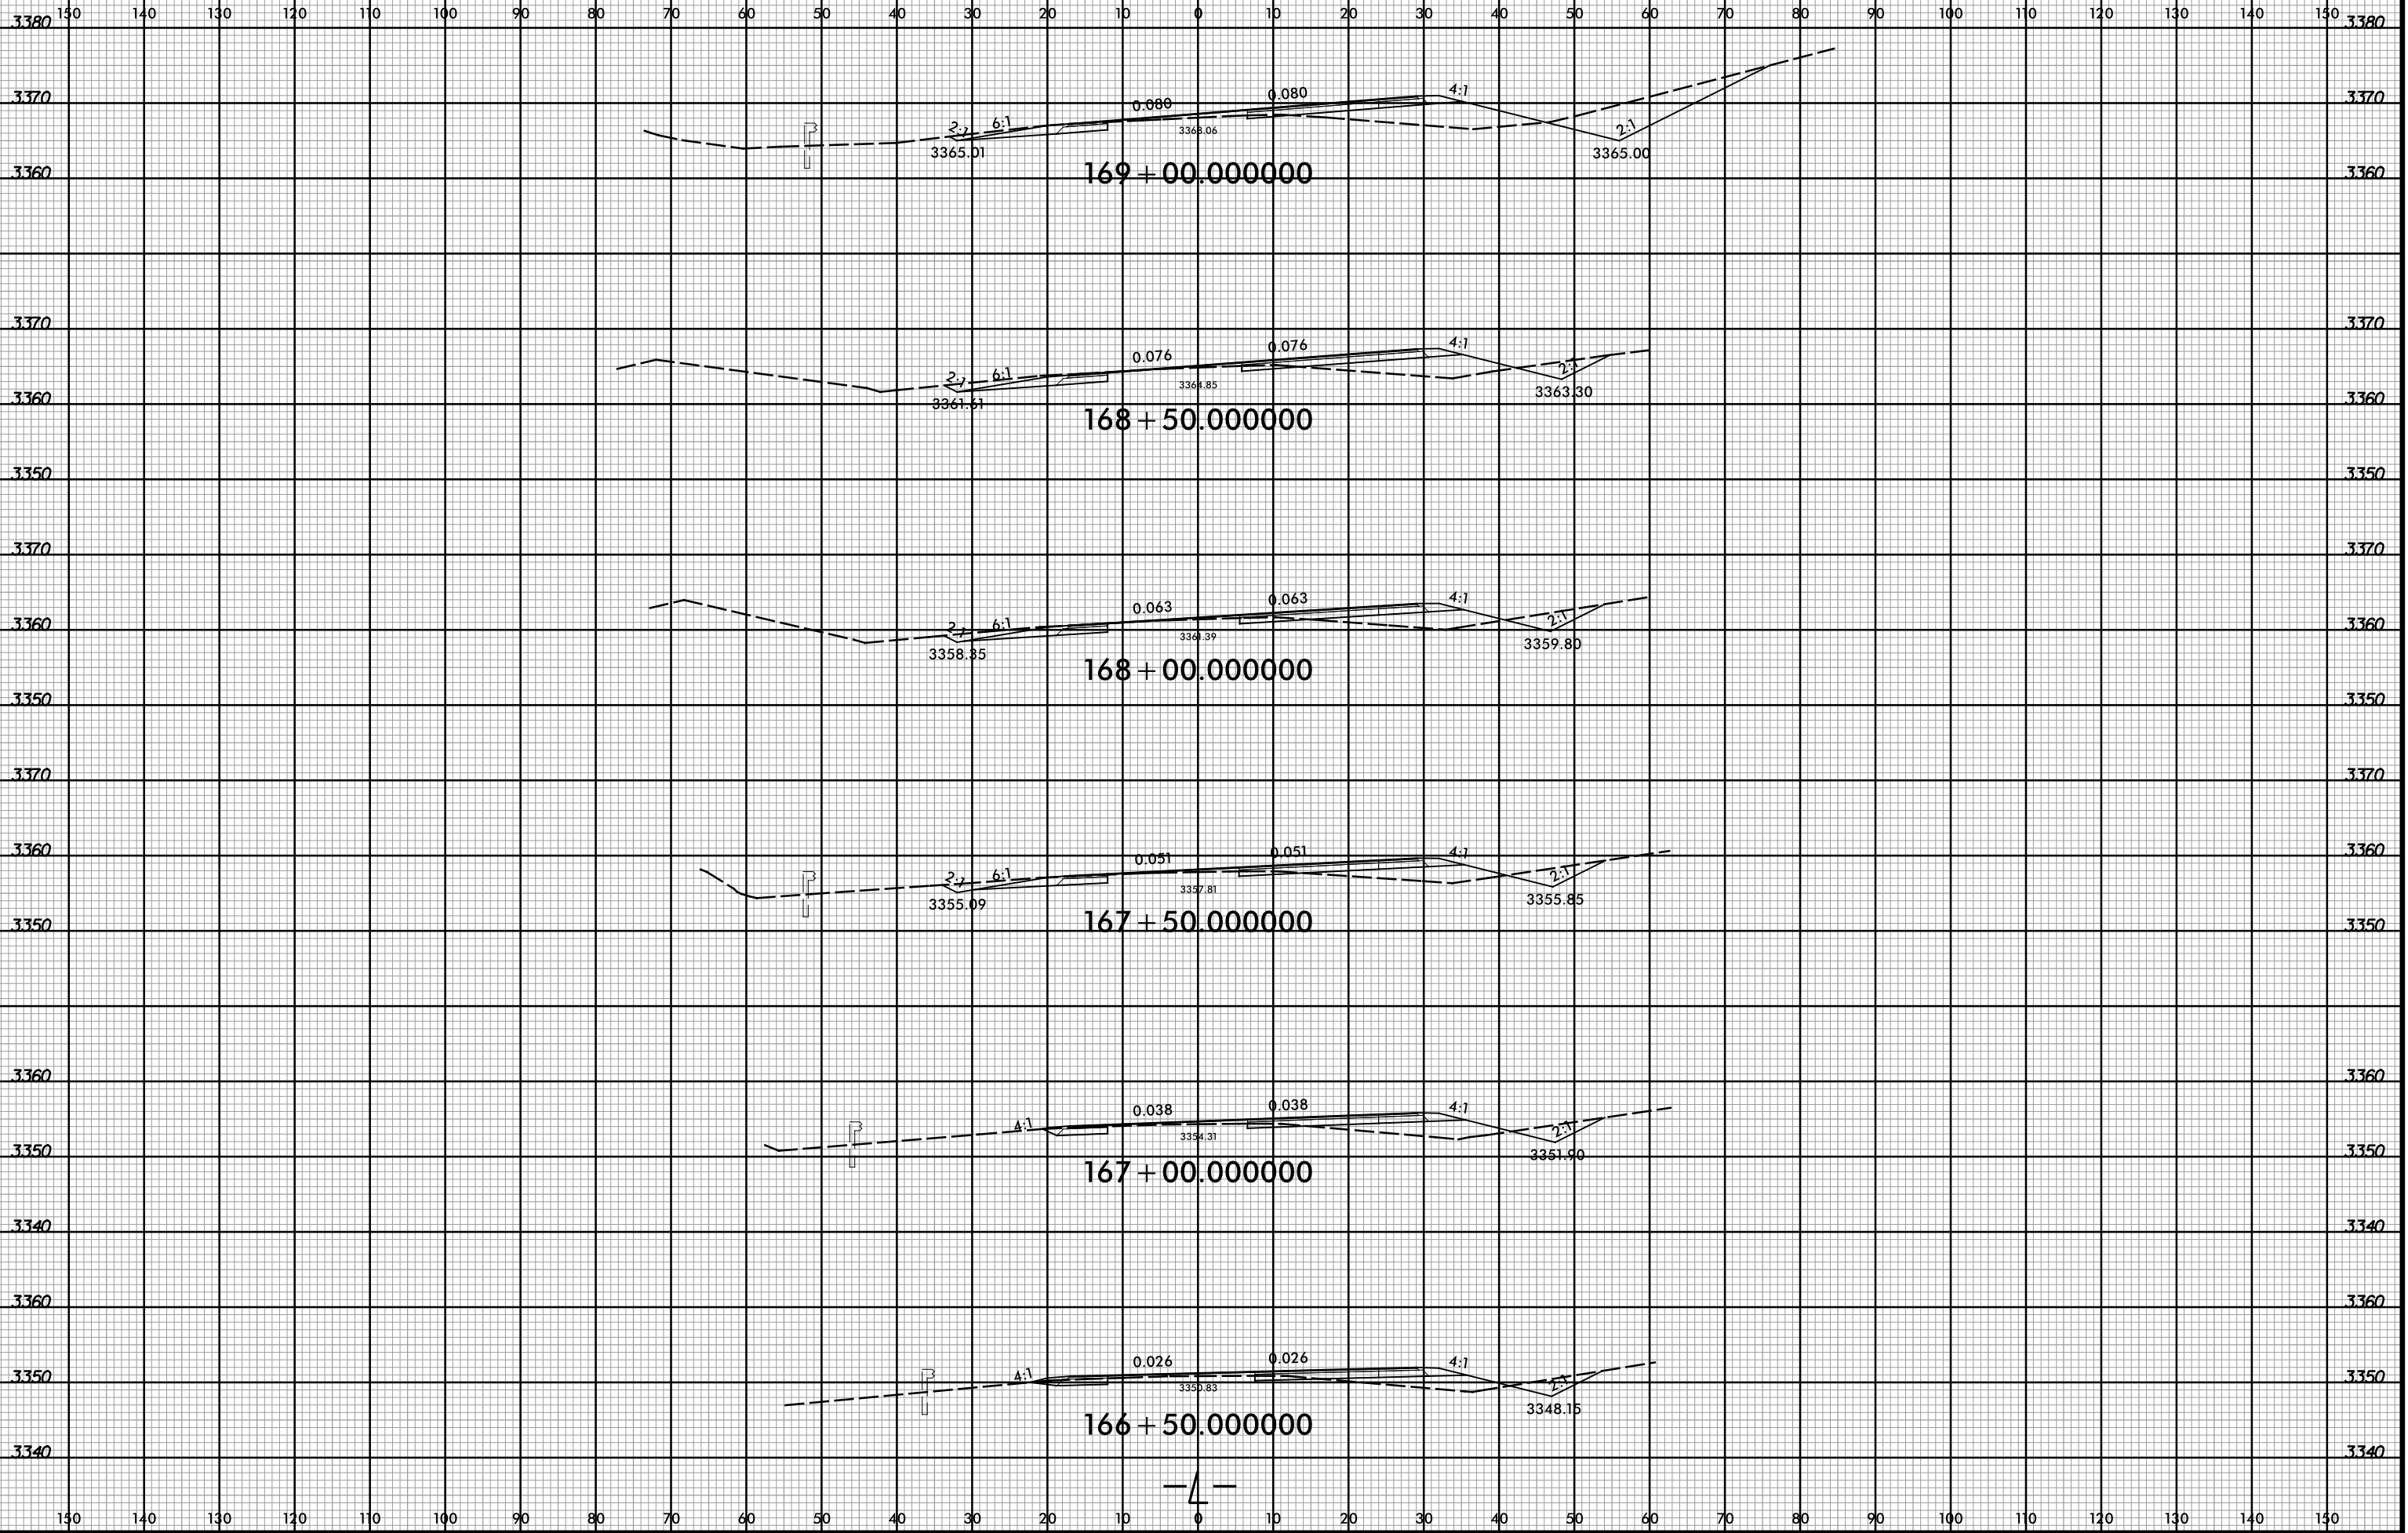

2/17/2016 3:09:38 PM
R:\Roadway\CorridorModeling\R-4416_rdy.L_XPL.dgn
User: todd.buckner