



8/23/99

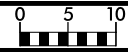

PROJ. REFERENCE NO.  
R-4416

SHEET NO.  
X-86

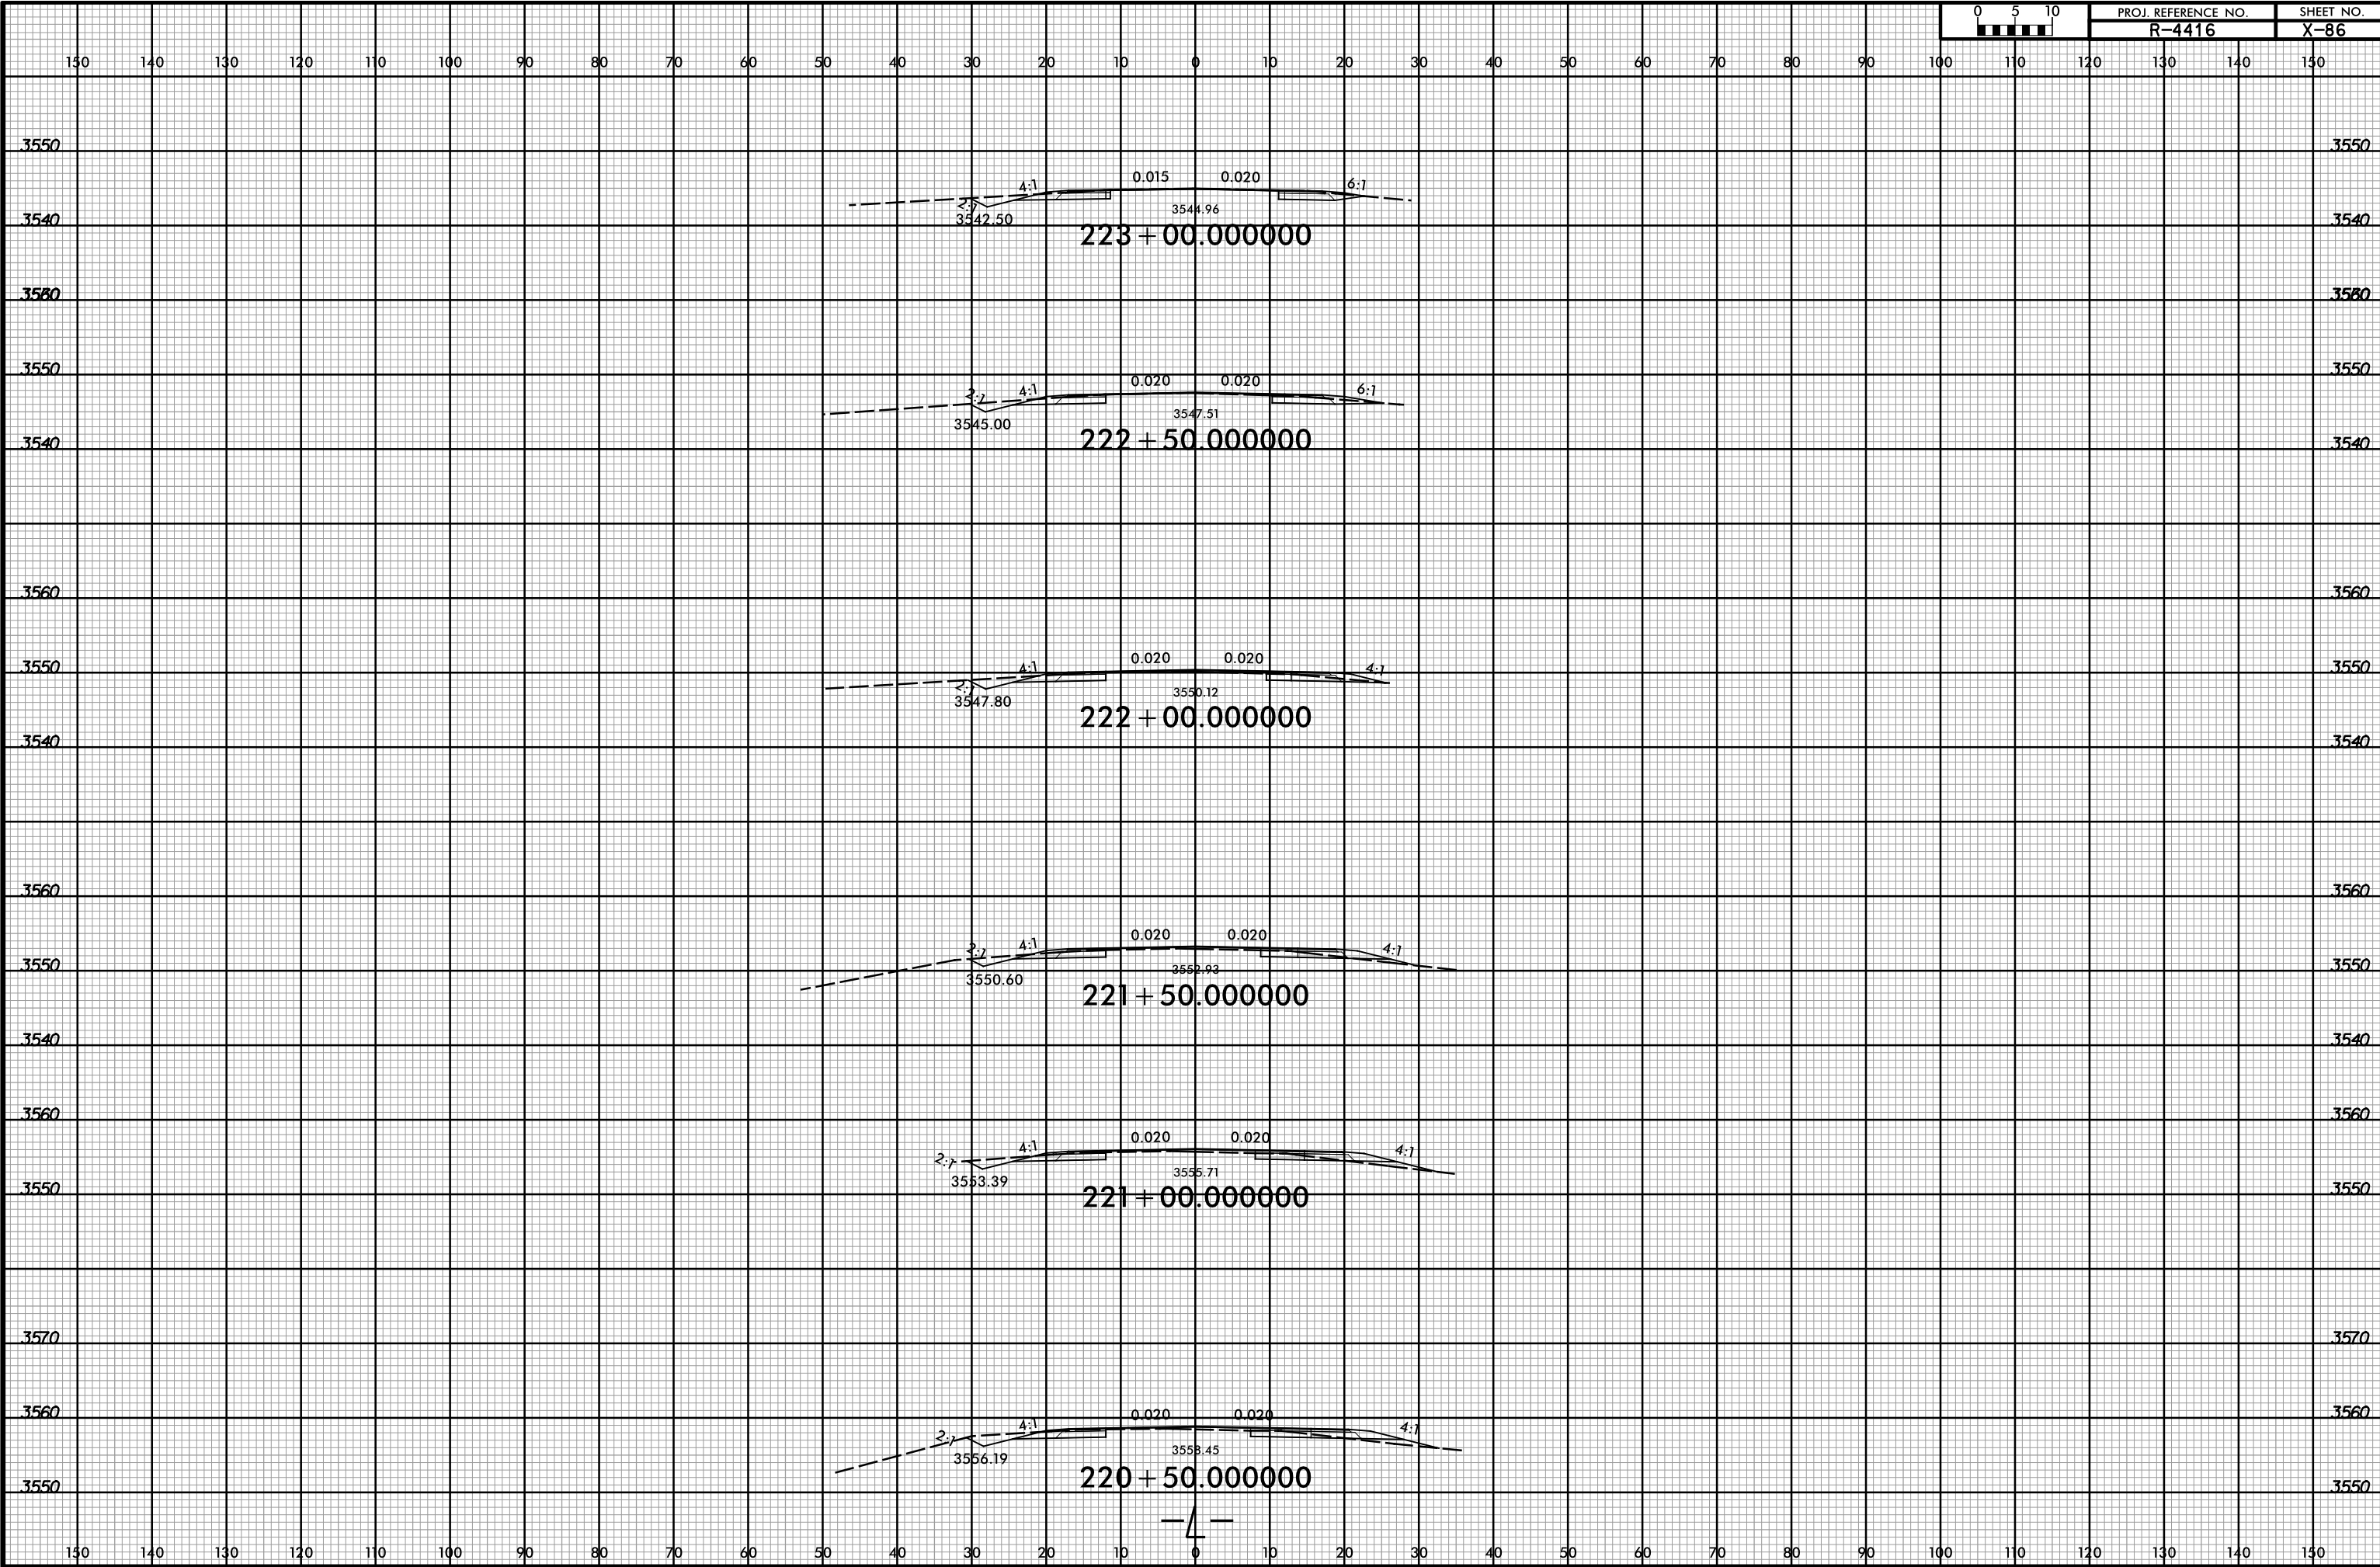

2/17/2016 3:09:48 PM  
R:\Roadway\CorridorModeling\AR-4416\_rdy\_L\_XPL.dgn  
USER: todd.buckner