


**This electronic collection of documents is provided
for the convenience of the user
and is Not a Certified Document –**

**The documents contained herein were originally issued
and sealed by the individuals whose names and license
numbers appear on each page, on the dates appearing
with their signature on that page.**

**This file or an individual page
shall not be considered a certified document.**

PROJECT REFERENCE NO. R-4416	SHEET NO. PMP-1
APPROVED: <i>Ronald W. King</i> <small>0698D7A877CADC</small>	
DATE: 7/9/2015	
SEAL	
	

**STATE OF NORTH CAROLINA
DEPARTMENT OF TRANSPORTATION**

**PAVEMENT MARKING PLAN
CLAY COUNTY**

**LOCATION: US 64 FROM 1.5 MILES EAST OF THE
WEST END OF SR 1349 TO 1.8 MILES EAST
OF THE EAST END OF SR 1349**

ROADWAY STANDARD DRAWING

THE FOLLOWING ROADWAY STANDARDS AS APPEAR IN "ROADWAY STANDARD DRAWINGS" - PROJECT SERVICES UNIT - N.C. DEPARTMENT OF TRANSPORTATION - RALEIGH, N.C., DATED JANUARY 2012 ARE APPLICABLE TO THIS PROJECT AND BY REFERENCE HEREBY ARE CONSIDERED A PART OF THESE PLANS:

STD. NO.	TITLE
1205.01	PAVEMENT MARKINGS - LINE TYPES AND OFFSETS
1205.02	PAVEMENT MARKINGS - TWO-LANE AND MULTILANE ROADWAYS
1205.04	PAVEMENT MARKINGS - INTERSECTIONS
1205.08	PAVEMENT MARKINGS - SYMBOLS AND WORD MESSAGES
1205.13	PAVEMENT MARKINGS - LANE REDUCTIONS
1250.01	RAISED PAVEMENT MARKERS - INSTALLATION SPACING
1253.01	RAISED PAVEMENT MARKERS - SNOWPLOWABLE
1261.01	GUARDRAIL AND BARRIER DELINEATORS - INSTALLATION SPACING
1261.02	GUARDRAIL AND BARRIER DELINEATORS - TYPES AND MOUNTING
1262.01	GUARDRAIL END DELINEATION
1267.01	FLEXIBLE DELINEATORS - INSTALLATION

GENERAL NOTES

THE FOLLOWING GENERAL NOTES APPLY AT ALL TIMES FOR THE DURATION OF THE CONSTRUCTION PROJECT, EXCEPT WHEN OTHERWISE NOTED IN THE PLAN, OR DIRECTED BY THE ENGINEER.

- A) INSTALL PAVEMENT MARKINGS AND PAVEMENT MARKERS ON THE FINAL SURFACE AS FOLLOWS:

ROAD NAME	MARKING	MARKER
-L- US 64	POLYUREA WITH HIGHLY REFLECTIVE ELEMENTS	SNOWPLOWABLE

- B) TIE PROPOSED PAVEMENT MARKING LINES TO EXISTING PAVEMENT MARKING LINES.
 C) REMOVE/REPLACE ANY CONFLICTING/DAMAGED PAVEMENT MARKINGS AND MARKERS.
 D) PASSING ZONES WILL BE DETERMINED IN THE FIELD AND MUST BE APPROVED BY THE ENGINEER.
 E) STOP BAR LOCATION AT NON-SIGNALIZED INTERSECTIONS MAY BE ADJUSTED AS DIRECTED BY THE ENGINEER.
 F) UNLESS OTHERWISE SPECIFIED, HEATED-IN-PLACE THERMOPLASTIC MAY BE USED IN LIEU OF EXTRUDED THERMOPLASTIC FOR STOP BARS, SYMBOLS, CHARACTERS AND DIAGONALS. IF HEATED-IN-PLACE IS USED, IT SHALL BE PAID FOR USING THE EXTRUDED THERMOPLASTIC PAY ITEM.

**PAVEMENT
MARKING SCHEDULE**


SYMB	DESCRIPTION
	FINAL PAVEMENT MARKINGS
	THERMO (24")
T2	WHITE STOPBAR POLYUREA (4")
V8	2 FT. - 6 FT./SP WHITE MINISKIP
VA	WHITE EDGELINE
VC	10 FT. WHITE SKIP
VD	3 FT. - 9 FT./SP WHITE MINISKIP
VI	YELLOW DOUBLE CENTER
	THERMO MARKING SYMBOLS
UP	MERGE ARROW MARKERS
	SNOWPLOWABLE RAISED PAVEMENT MARKERS
ME	YELLOW & YELLOW
MF	CRYSTAL & RED

INDEX

SHEET NO.	DESCRIPTION
PMP-1	PAVEMENT MARKING PLAN TITLE AND SCHEDULE SHEET
PMP-2-5	PAVEMENT MARKING DETAIL


PLAN PREPARED BY: N.C.D.O.T. SIGNING AND DELINEATION UNIT



KELVIN L. JORDAN SIGNING & DELINEATION REGIONAL ENGINEER
DERRICK H. BEARD SIGNING & DELINEATION PROJECT DESIGN ENGINEER

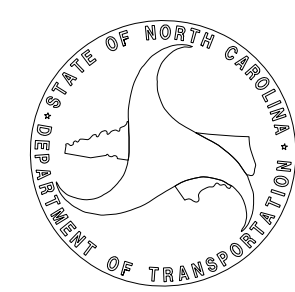

T.I.P.: R-4416

CONTRACT:



PROJECT REFERENCE NO. R-4416	SHEET NO. PMP-2
APPROVED: <i>Ronald W. King</i> <small>0690748677CADC</small>	
DATE: 7/9/2015	
SEAL	
	

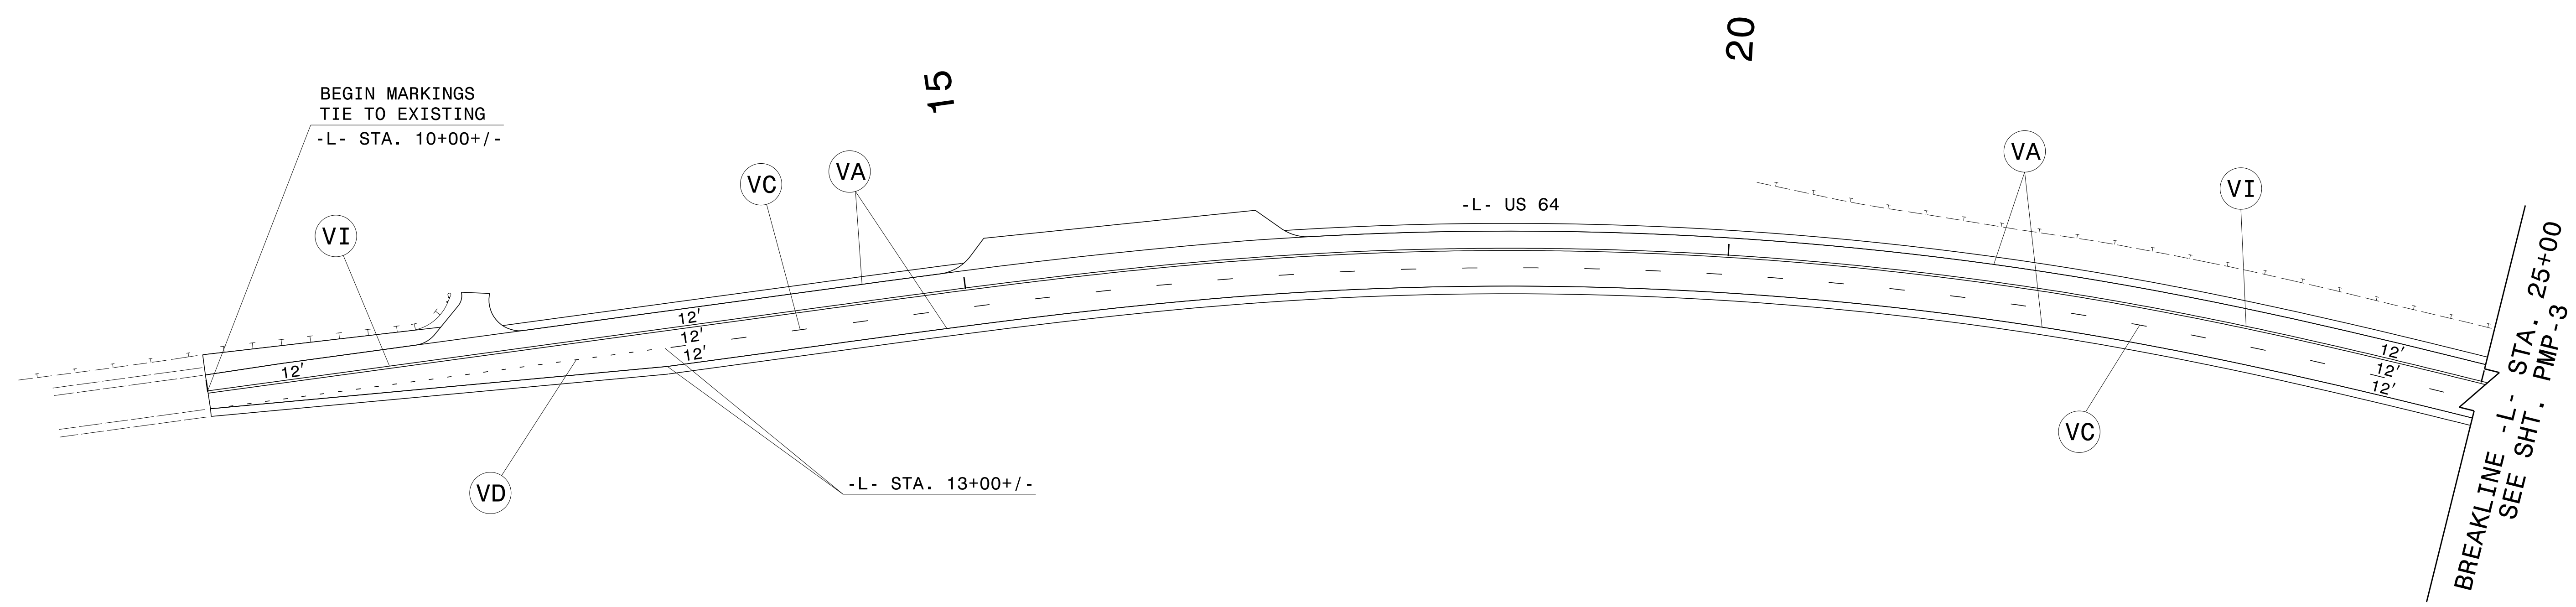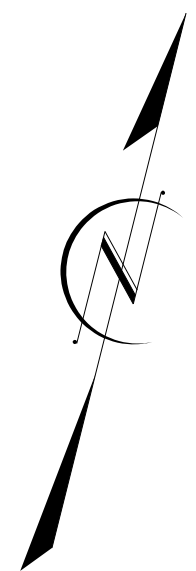

SYMBOL AND PAVEMENT MARKING LEGEND	
POLYUREA WITH HIGHLY REFLECTIVE ELEMENTS	
(VA)	WHITE EDGE LINE (4")
(VC)	10' WHITE SKIP (4")
(VD)	3FT. -9FT./SP WHITE MINISKIP (4")
(VI)	YELLOW DOUBLE CENTER (4")

PAVEMENT MARKING DETAIL


7/9/2015 S:\S&DU\Western Region\R-4416\June-2015_Revision\R-4416 Revised Design File\wwwroot\uploads\R-4416 060515\PM-2\SIGNING\June-2015_PMP-2.dgn
 Jserfibeard

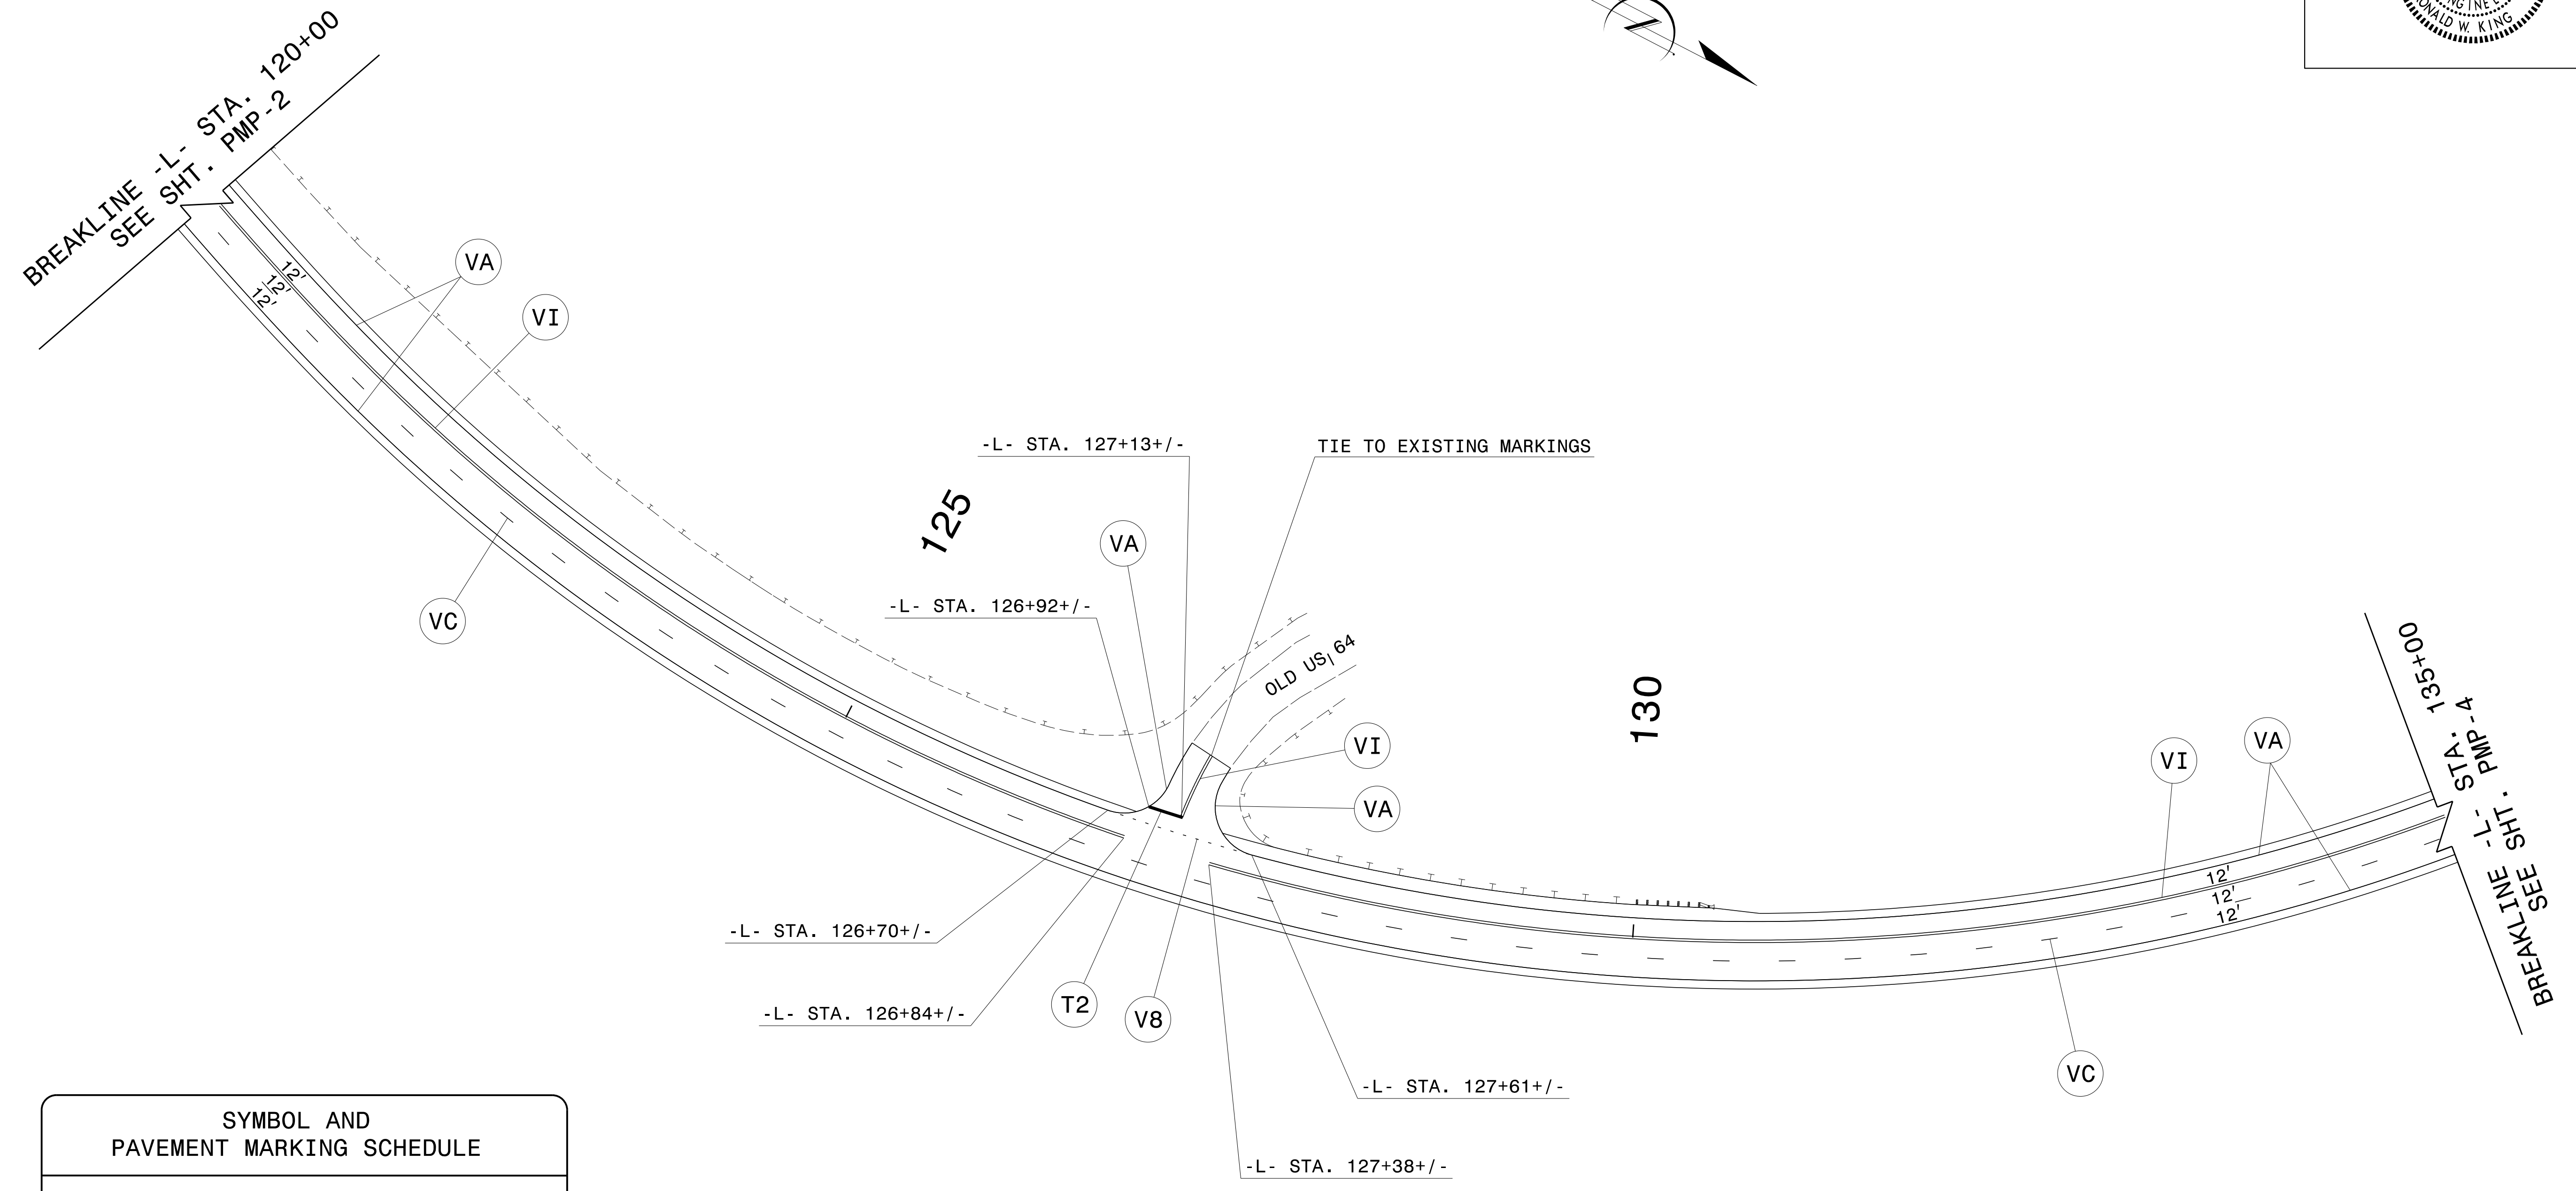
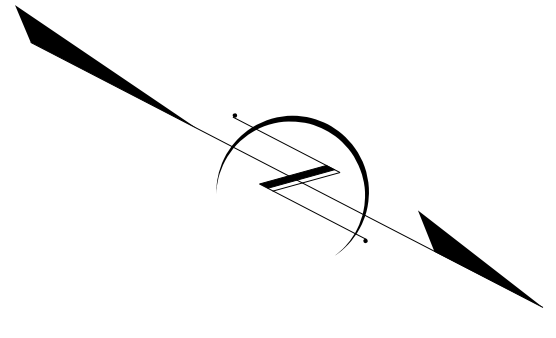






SYMBOL AND PAVEMENT MARKING SCHEDULE	
THERMOPLASTIC	
T2	WHITE STOPBAR (24")
POLYUREA WITH HIGHLY REFLECTIVE ELEMENTS	
V8	2FT.-6FT./SP WHITE MINISKIP (4")
VA	WHITE EDGE LINE (4")
VC	10 FT. WHITE SKIP (4")
VI	YELLOW DOUBLE CENTER (4")

PAVEMENT MARKING DETAIL

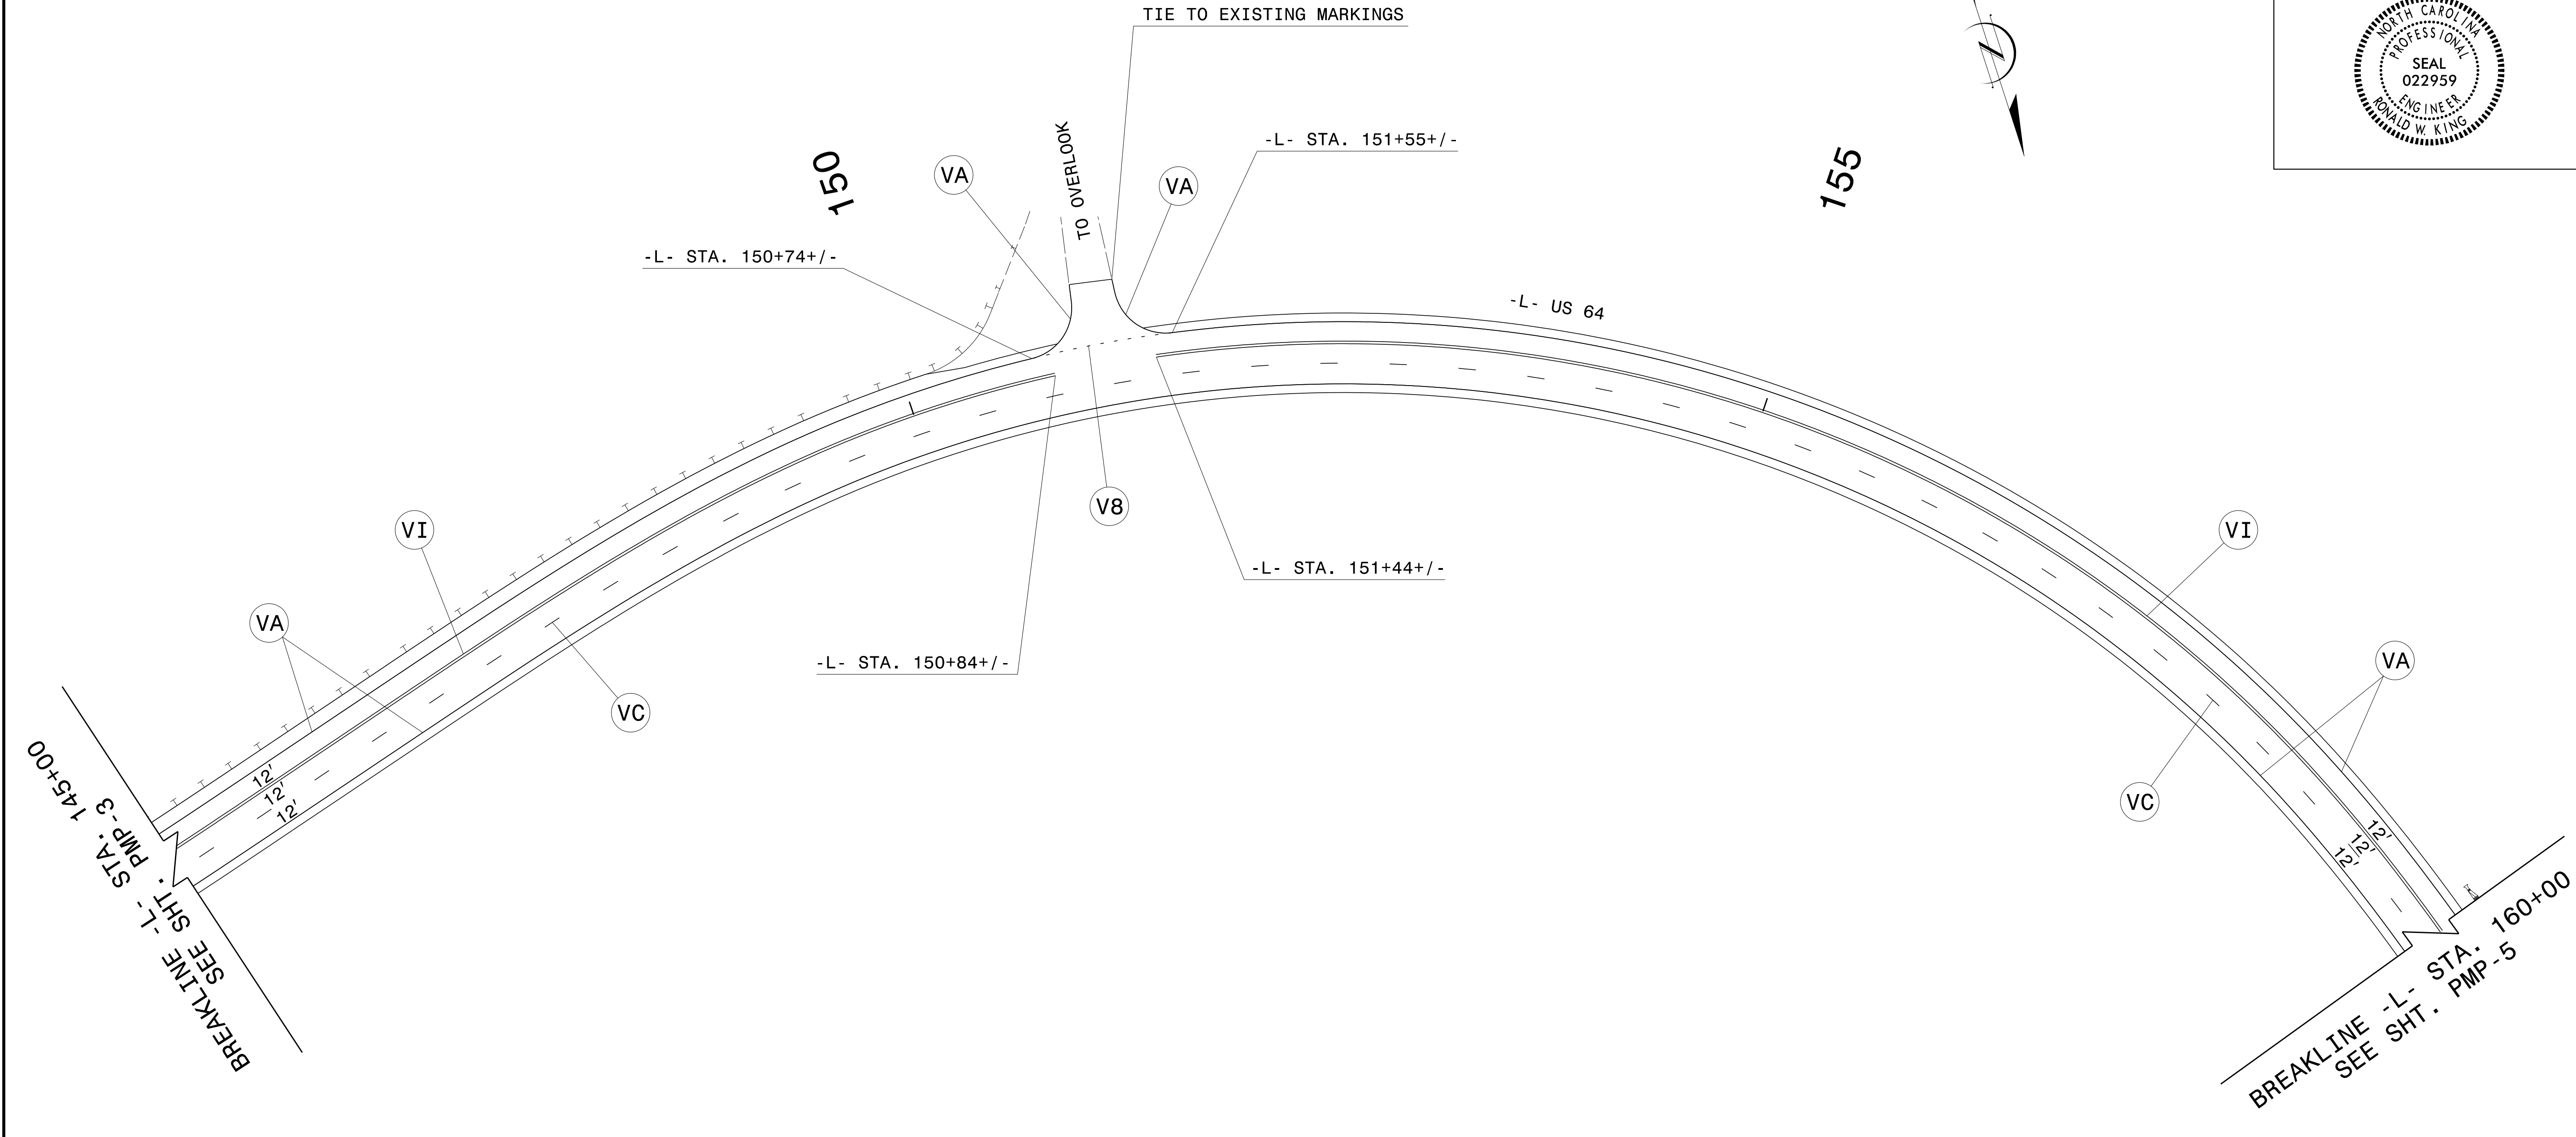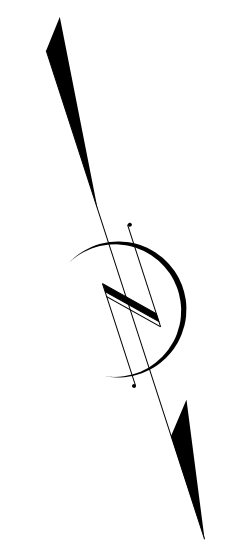7/9/2015 S:\S&DU\Western Region\R-4416\June-2015_Revision\R-4416_Revision.R-4416_Revision\uploads\R-4416_060515\PM-3\SIGNING\June-2015_PMP-3.dgn


PROJECT REFERENCE NO. R-4416	SHEET NO. PMP-4
DESIGNED BY: <i>Ronald W. King</i>	
APPROVED: <i>Ronald W. King</i> <small>06907A877C4DC...</small>	
DATE: 7/9/2015	
SEAL	
	



SYMBOL AND PAVEMENT MARKING LEGEND	
POLYUREA WITH HIGHLY REFLECTIVE ELEMENTS	
	2FT.-6FT.-SP WHITE MINISKIP (4")
	WHITE EDGE LINE (4")
	10 FT. WHITE SKIP (4")
	YELLOW DOUBLE CENTER (4")

PAVEMENT MARKING DETAIL

7/9/2015 S:\S&DU\Western Region\R-4416\June-2015_Revision\R-4416_Revision\R-4416_Revision\uploads\R-4416_060515\PM-416_060515\PM-416_SIGNING\June-2015_PMP-4.dgn
 Jseribeard

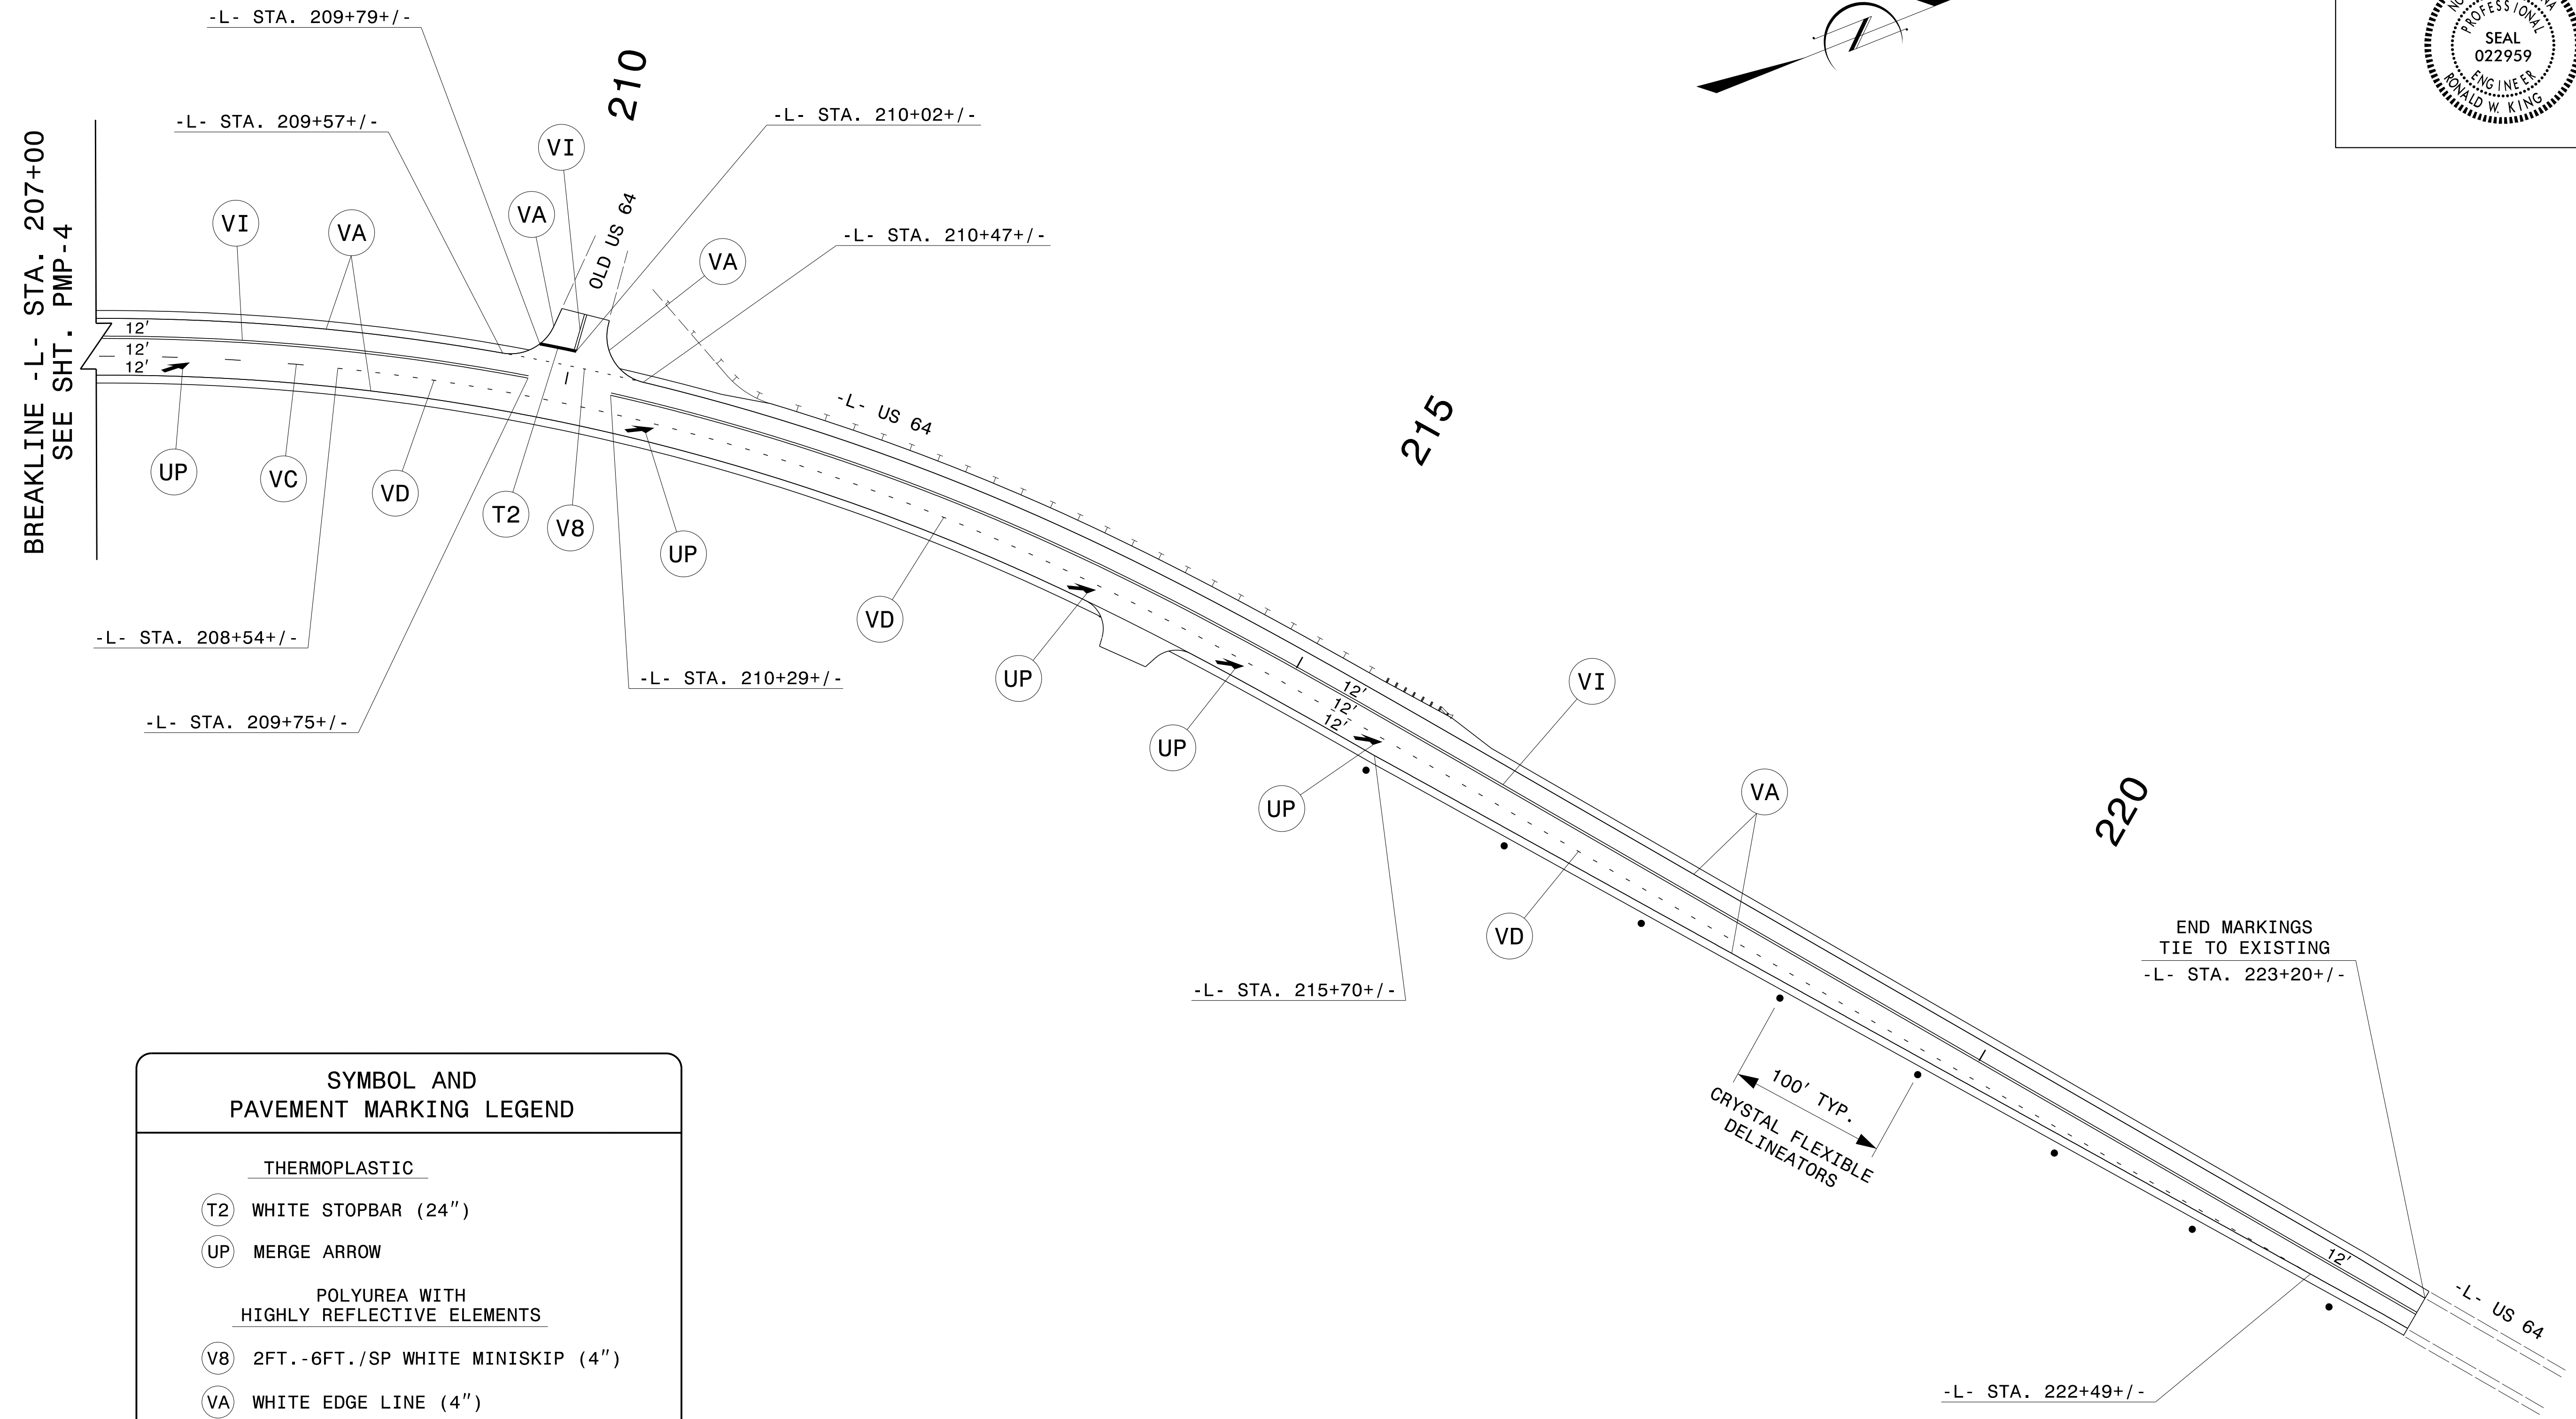

SYMBOL AND PAVEMENT MARKING LEGEND	
<u>THERMOPLASTIC</u>	
T2	WHITE STOPBAR (24")
UP	MERGE ARROW
<u>POLYUREA WITH HIGHLY REFLECTIVE ELEMENTS</u>	
V8	2FT.-6FT./SP WHITE MINISKIP (4")
VA	WHITE EDGE LINE (4")
VC	10' WHITE SKIP (4")
VD	3FT.-9FT./SP WHITE MINISKIP (4")
VI	YELLOW DOUBLE CENTER (4")

PAVEMENT MARKING DETAIL

7/9/2015 S:\S&DU\Western Region\R-4416\June-2015_Revision\R-4416_Revision.dgn