




EXIT 49 RAMP C - I-95

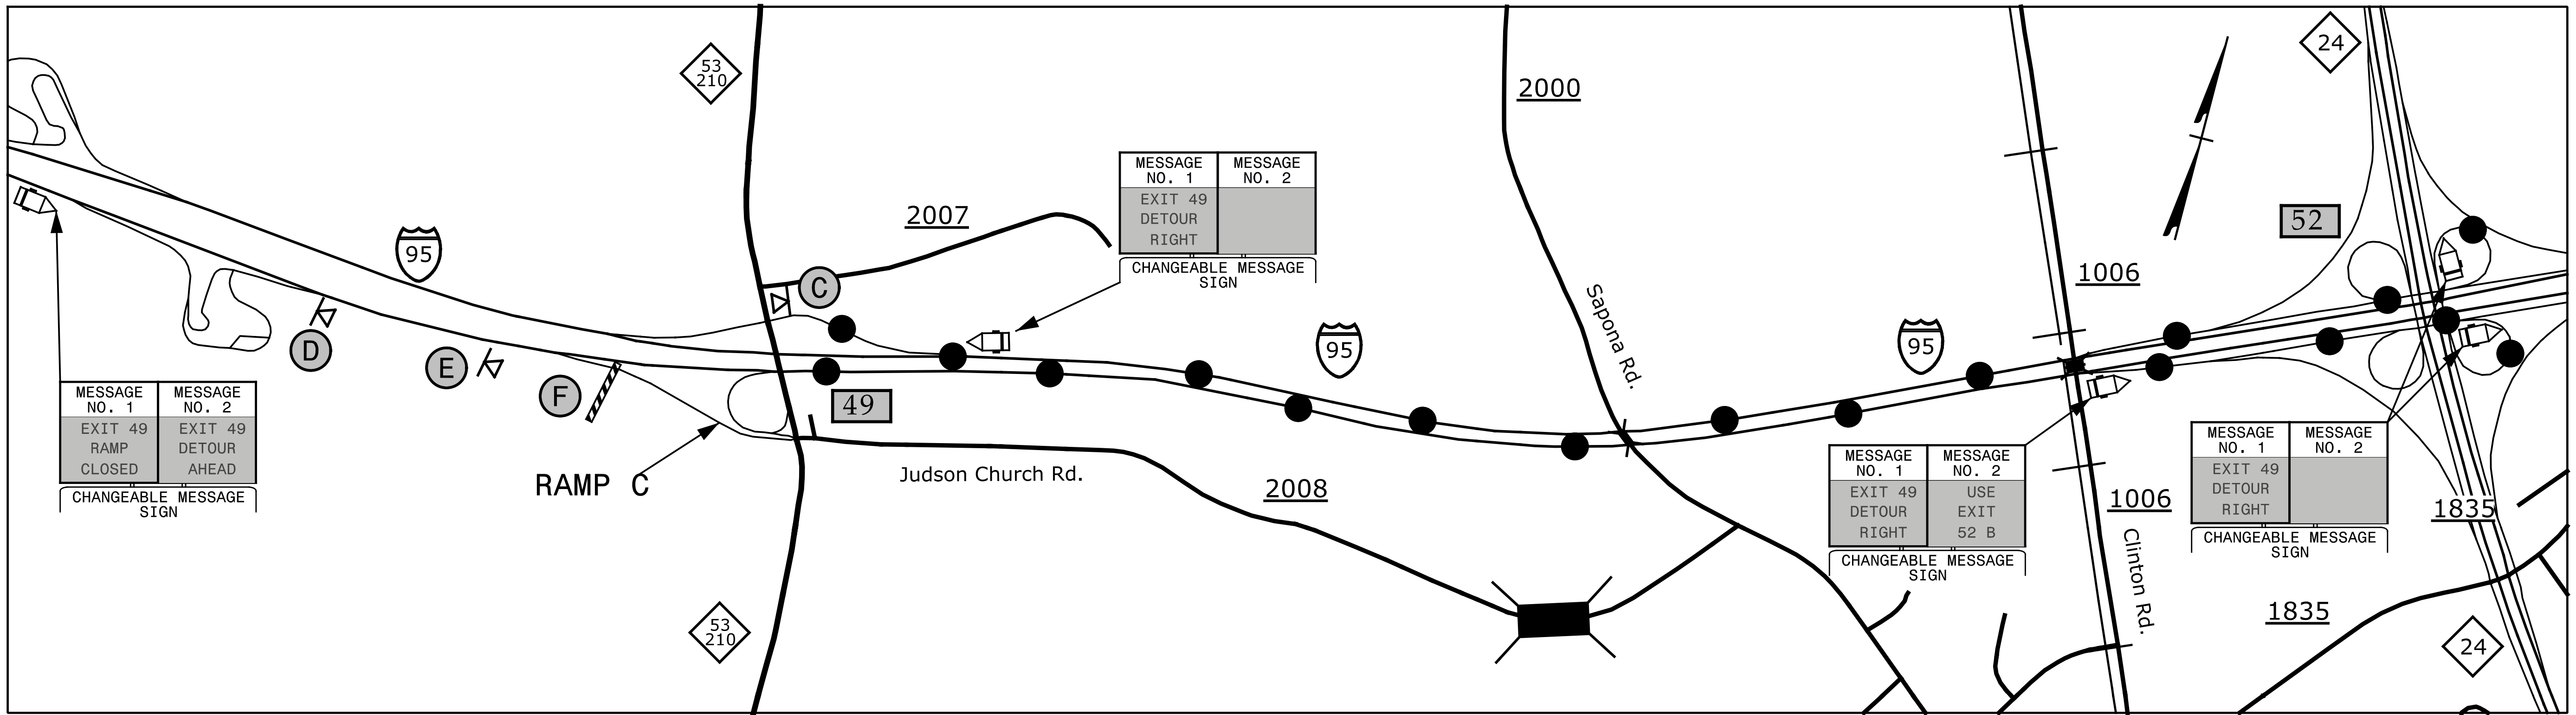

EXIT 49 LOOP C - I-95

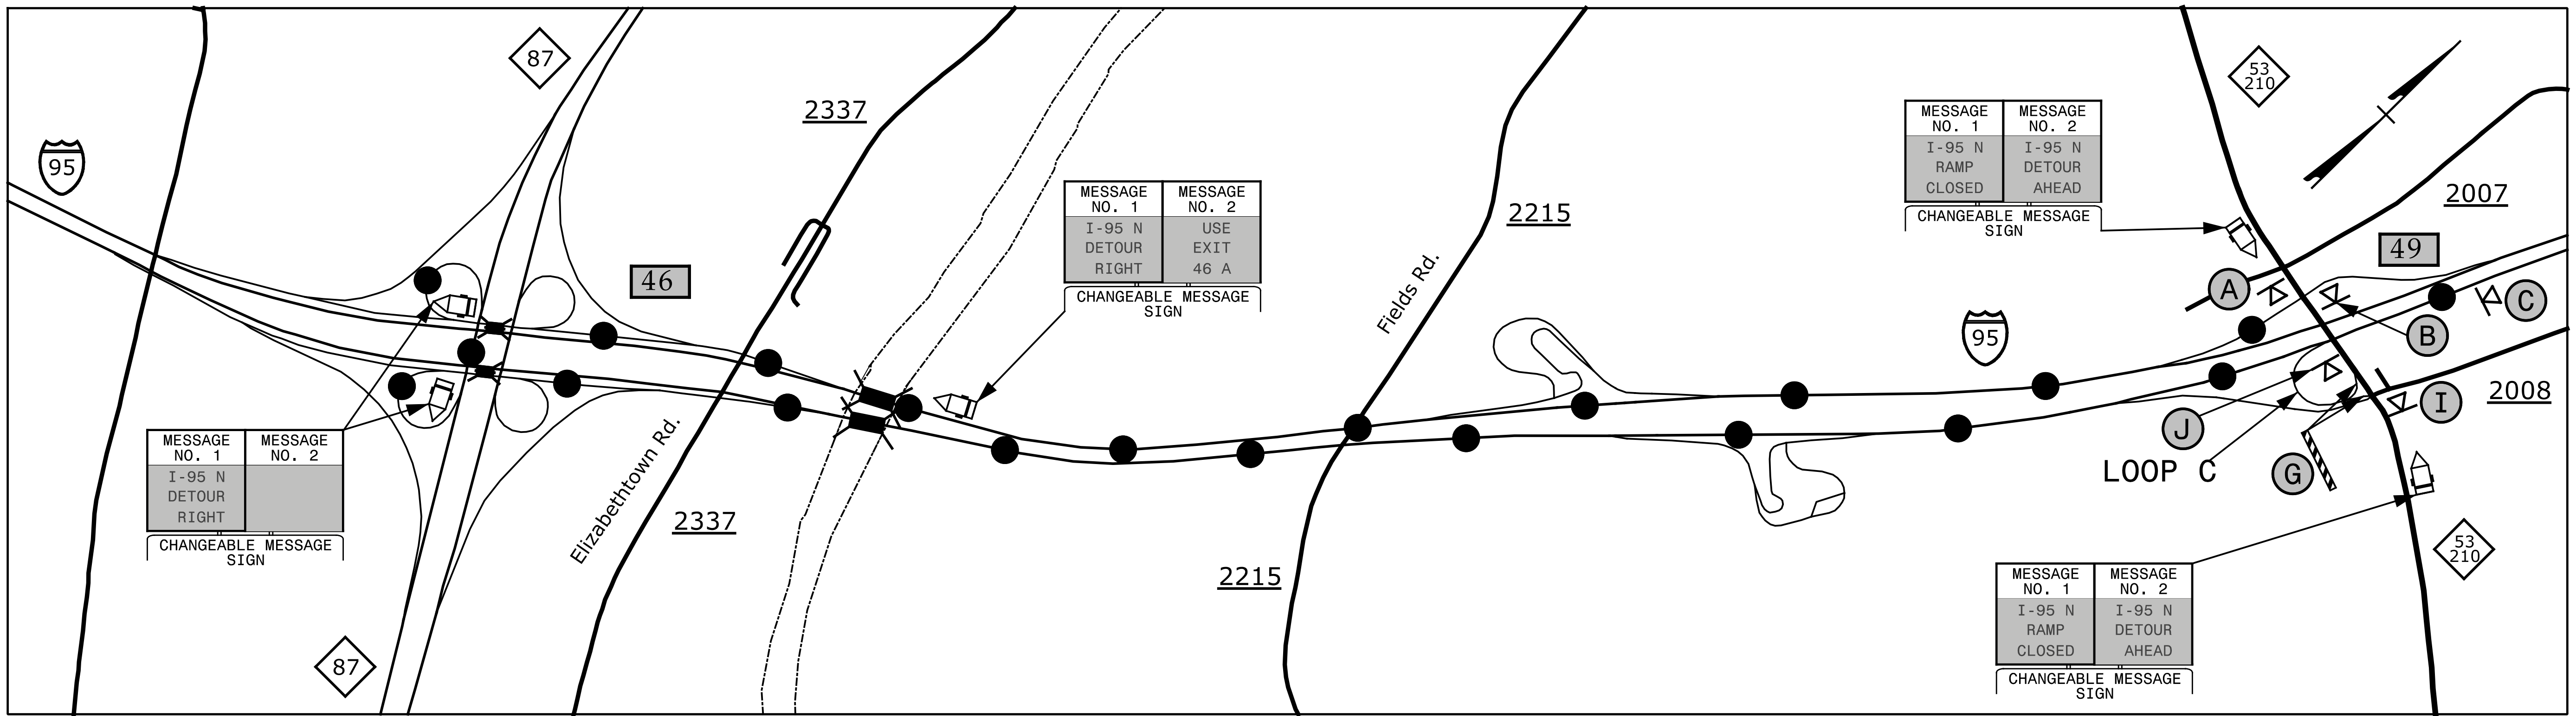

2/8/2016 2:48:11 PM G:\Transportation\TR13.017.00 NCDOT 2012 Traffic LSA\TR13.017.01 (-5731)\TMP\I-5731-TMP-15.dgn

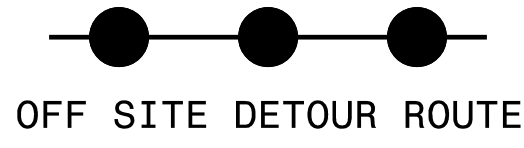

NOTE: 1. SEE TMP-2B FOR SIGN LEGEND
 2. SEE TMP-3 FOR RAMP CLOSURE

SEPI
 ENGINEERING & CONSTRUCTION
 1025 Wade Avenue
 Raleigh, NC 27605
 Tel: 919-789-9977
 Fax: 919-789-9591
 License: C-2197

APPROVED: *Steve Miller*
 DATE: 2/29/2016
 SEAL
 DOCUMENT NOT CONSIDERED FINAL
 UNLESS ALL SIGNATURES COMPLETED



NC 53/NC 210
 DETOUR