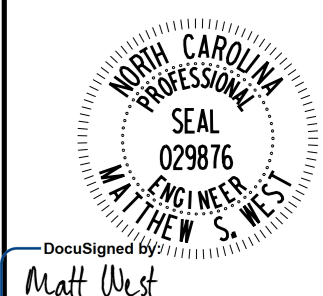




**Kimley»Horn**

P.O. BOX 33068  
RALEIGH, N.C. 27636-3068  
RIGHT-OF-WAY REV.  
CONST. REV.


PROJECT REFERENCE NO. W-5510	SHEET NO. 2B-1
RW SHEET NO.	
ROADWAY DESIGN ENGINEER	
	
Documented by <b>Matt West</b> 1/4/2016	
<b>DOCUMENT NOT CONSIDERED FINAL UNLESS ALL SIGNATURES COMPLETED</b>	

NC GRID NAD 83  
- NAD 2011

NC GRID NAD 83  
- NAD 2011

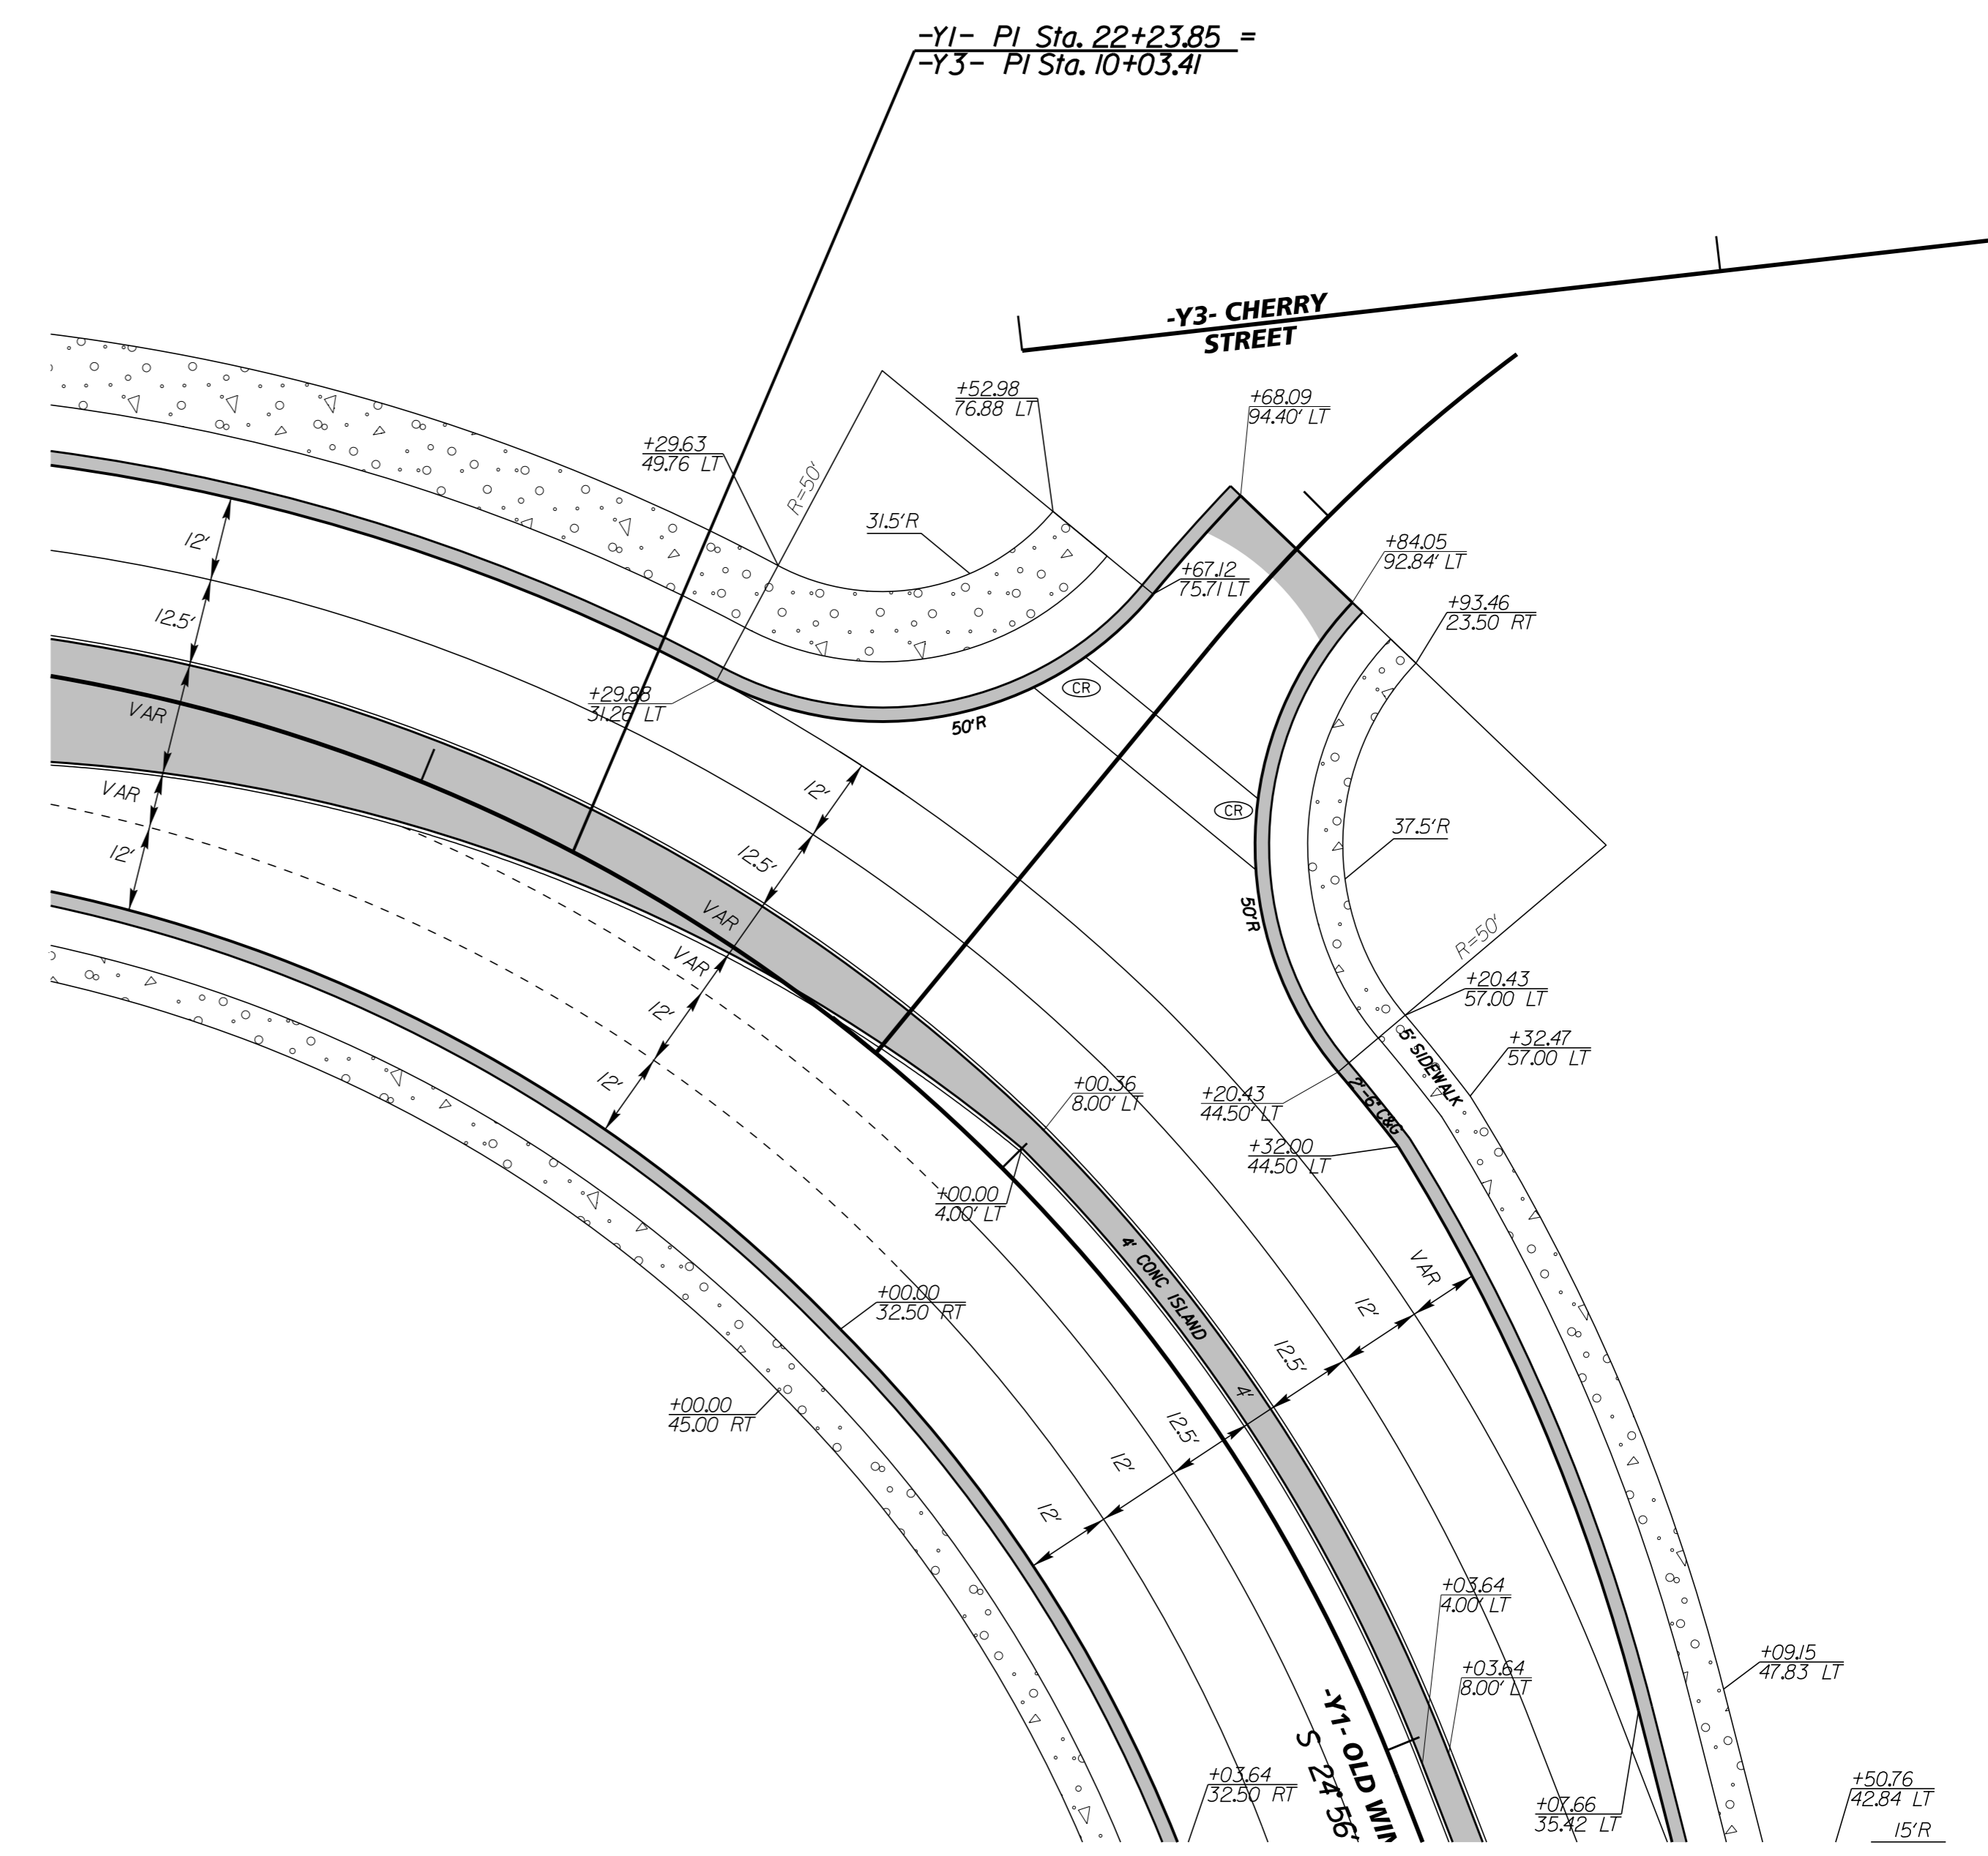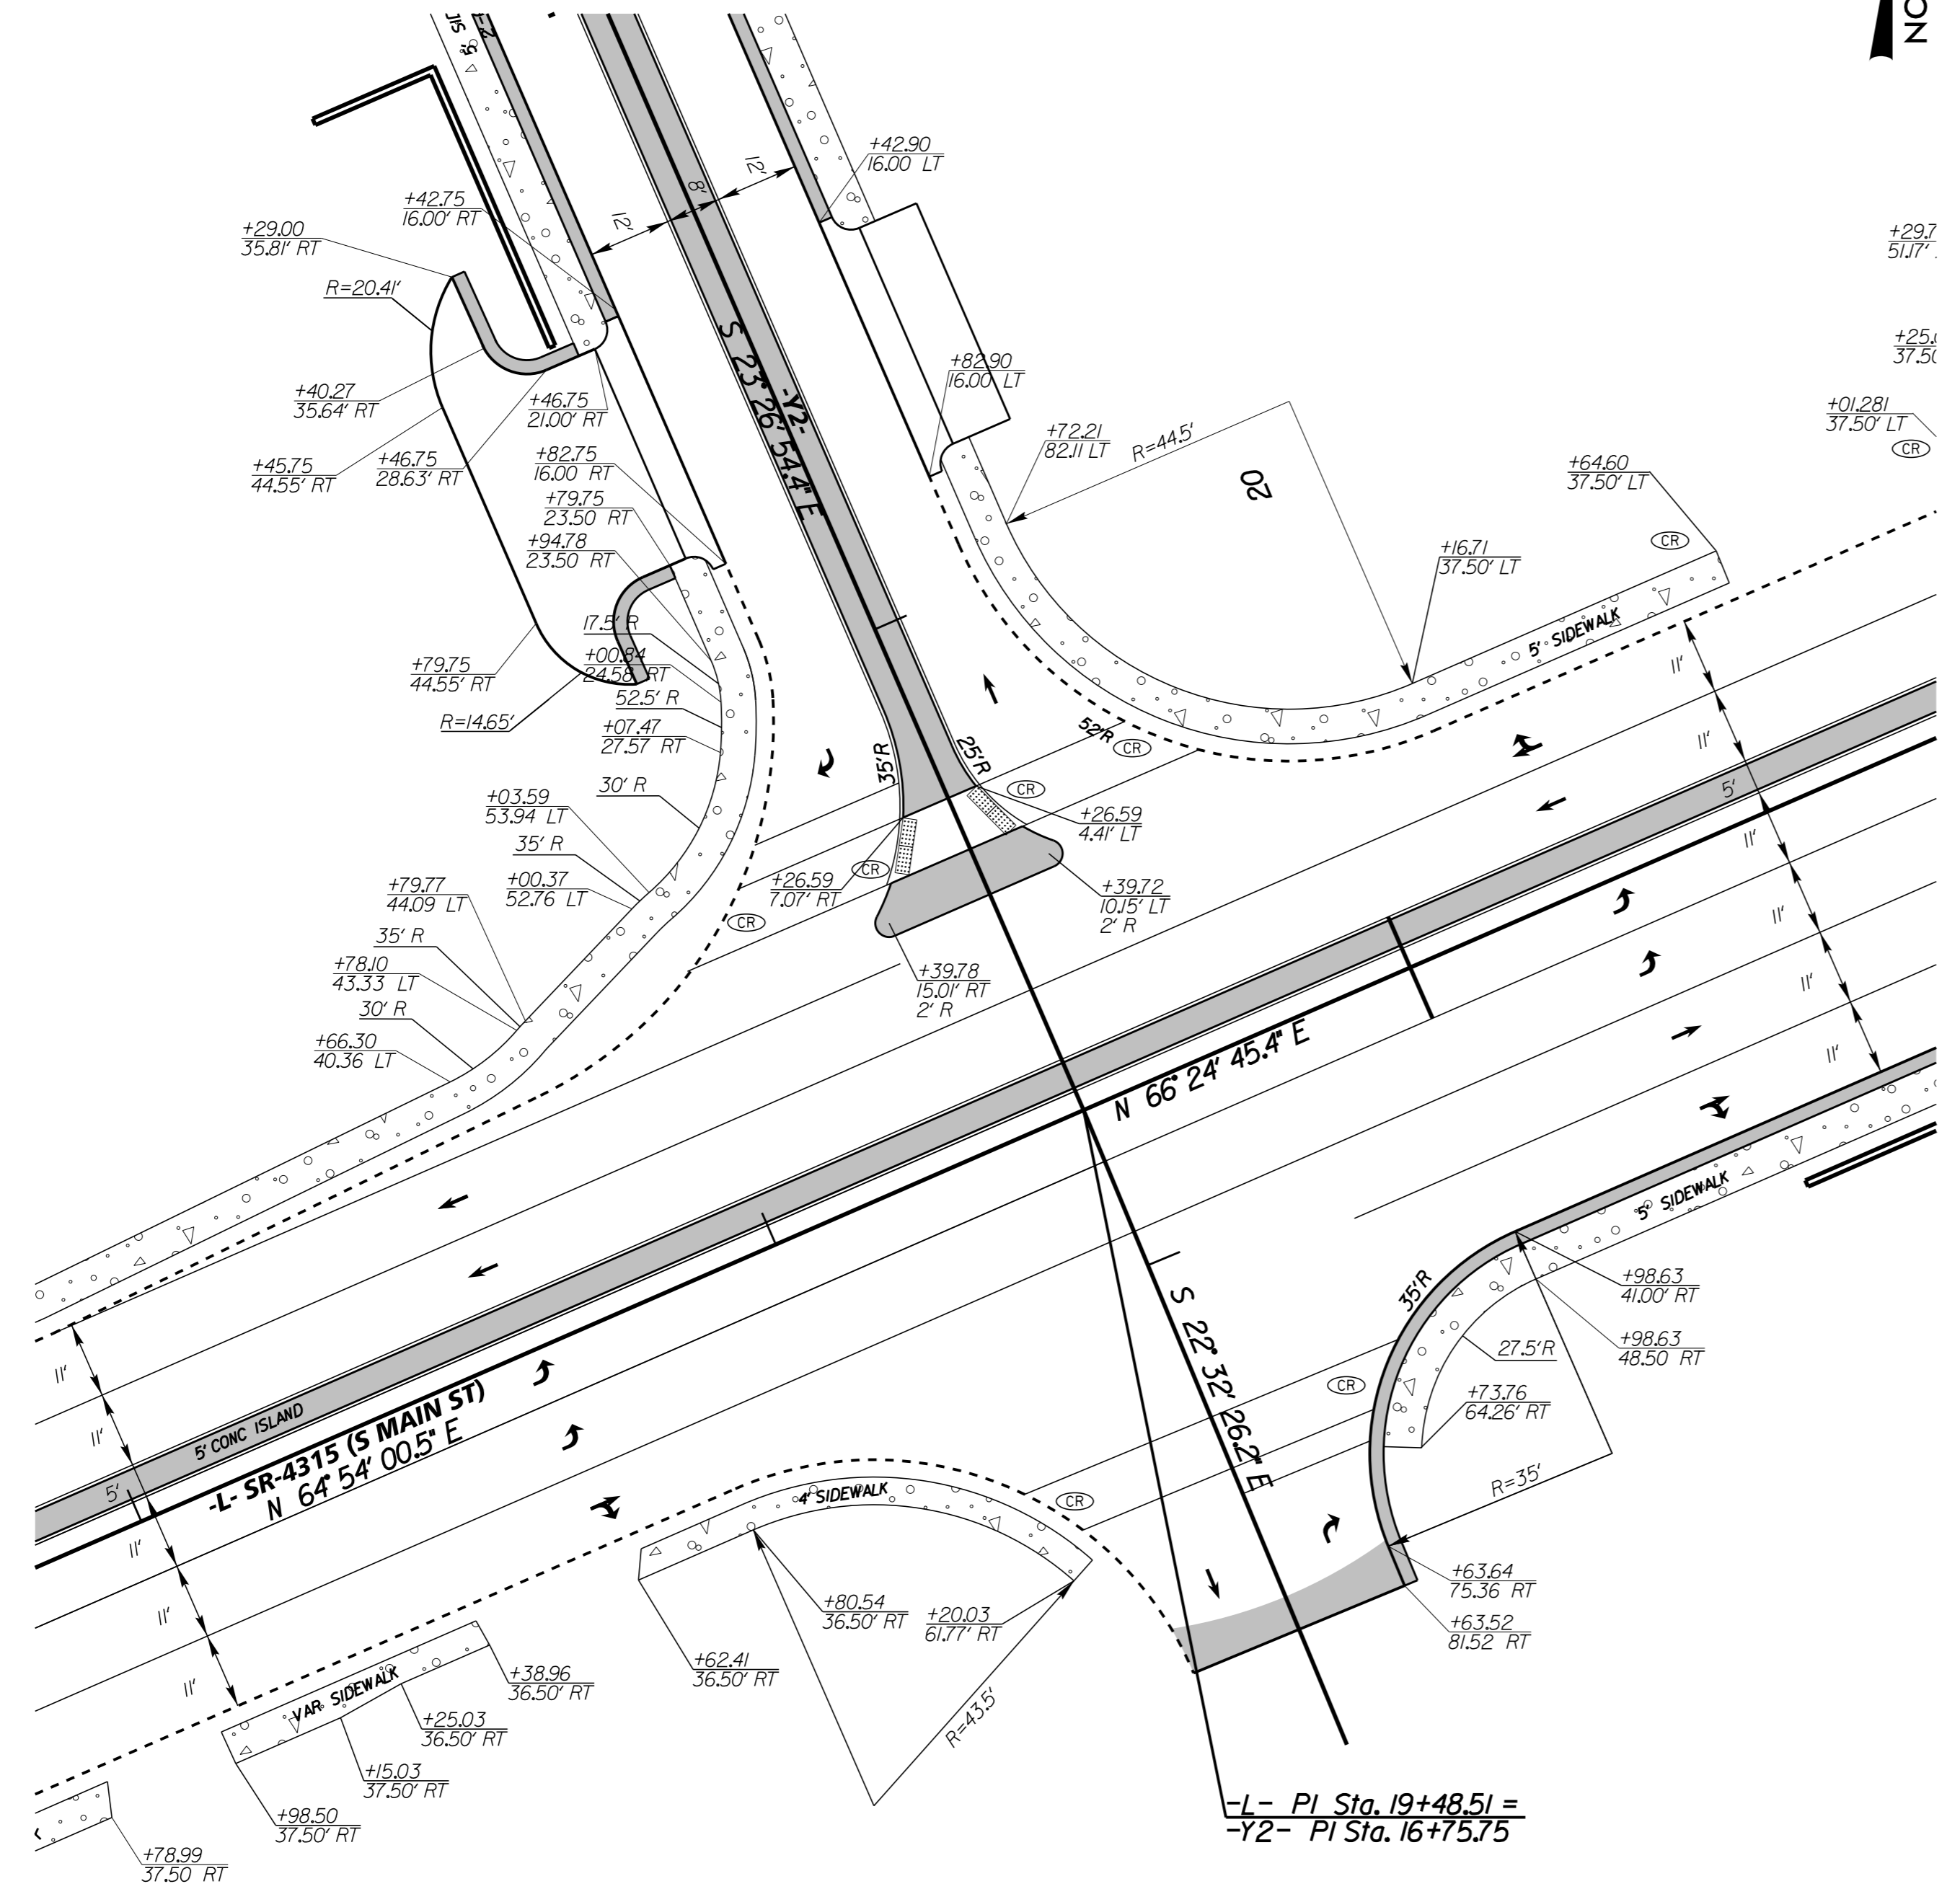

**INTERSECTION DETAILS**



K:\PAL\_Roadway\01036245 - Kernersville\Roadway\Pro\W5510\_RDY\_PSH\_2B-1.dgn  
 12/22/2015