


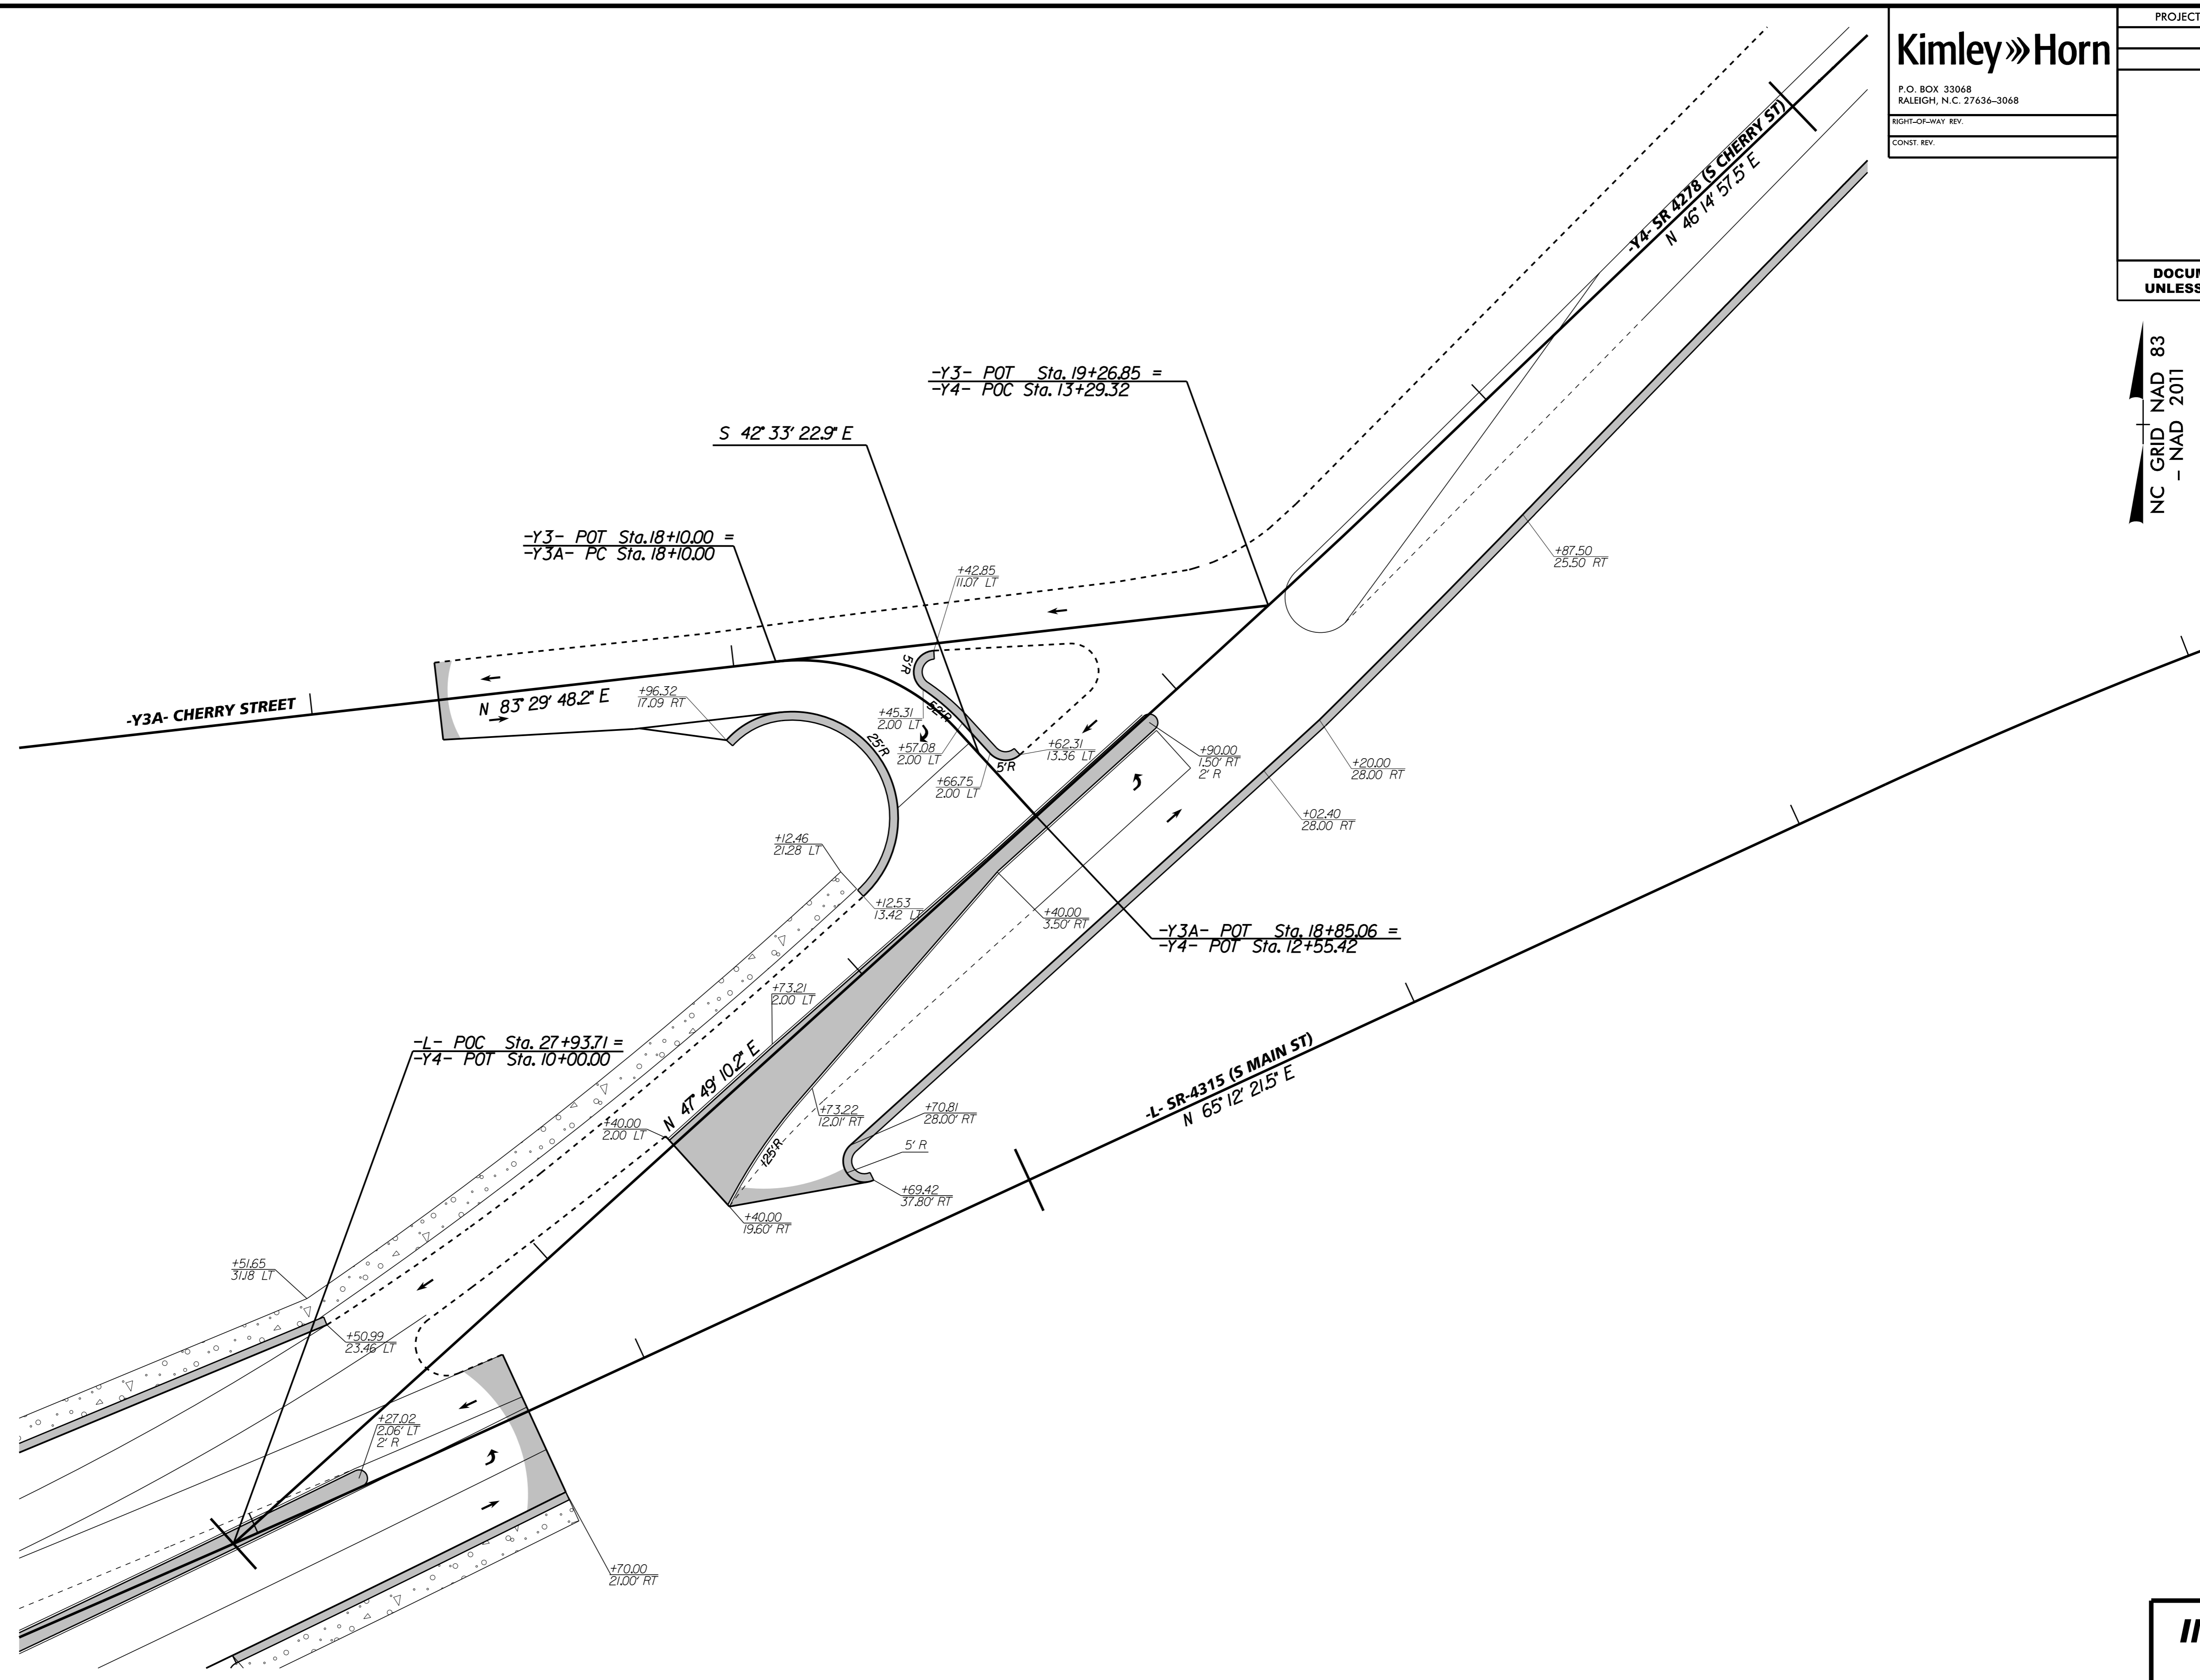
Kimley»Horn

P.O. BOX 33068
RALEIGH, N.C. 27636-3068

RIGHT-OF-WAY REV.
CONST. REV.


PROJECT REFERENCE NO. W-5510	SHEET NO. 2B-4
RW SHEET NO.	
ROADWAY DESIGN ENGINEER	
	
Documented by: <i>Matt West</i> 1/4/2016	
DOCUMENT NOT CONSIDERED FINAL UNLESS ALL SIGNATURES COMPLETED	

NC GRID NAD 83
- NAD 2011



-L-/-Y4- AND -Y3-/-Y3A-/-Y4-
(SEE SHEET NO.6 FOR PLAN)

**INTERSECTION
DETAILS**

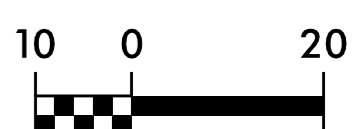

K:\RAL_Roadway\01036245 - Kermer\ville\Roadway\Pro\W5510_RDY_PSH_2B-4.dgn
12/22/2015