





P.O. BOX 33068  
RALEIGH, N.C. 27636-3068

PROJECT REFERENCE NO. W-5510	SHEET NO. 9
ROADWAY DESIGN ENGINEER	HYDRAULICS ENGINEER
1/4/2016	1/4/2016
<b>DOCUMENT NOT CONSIDERED FINAL UNLESS ALL SIGNATURES COMPLETED</b>	

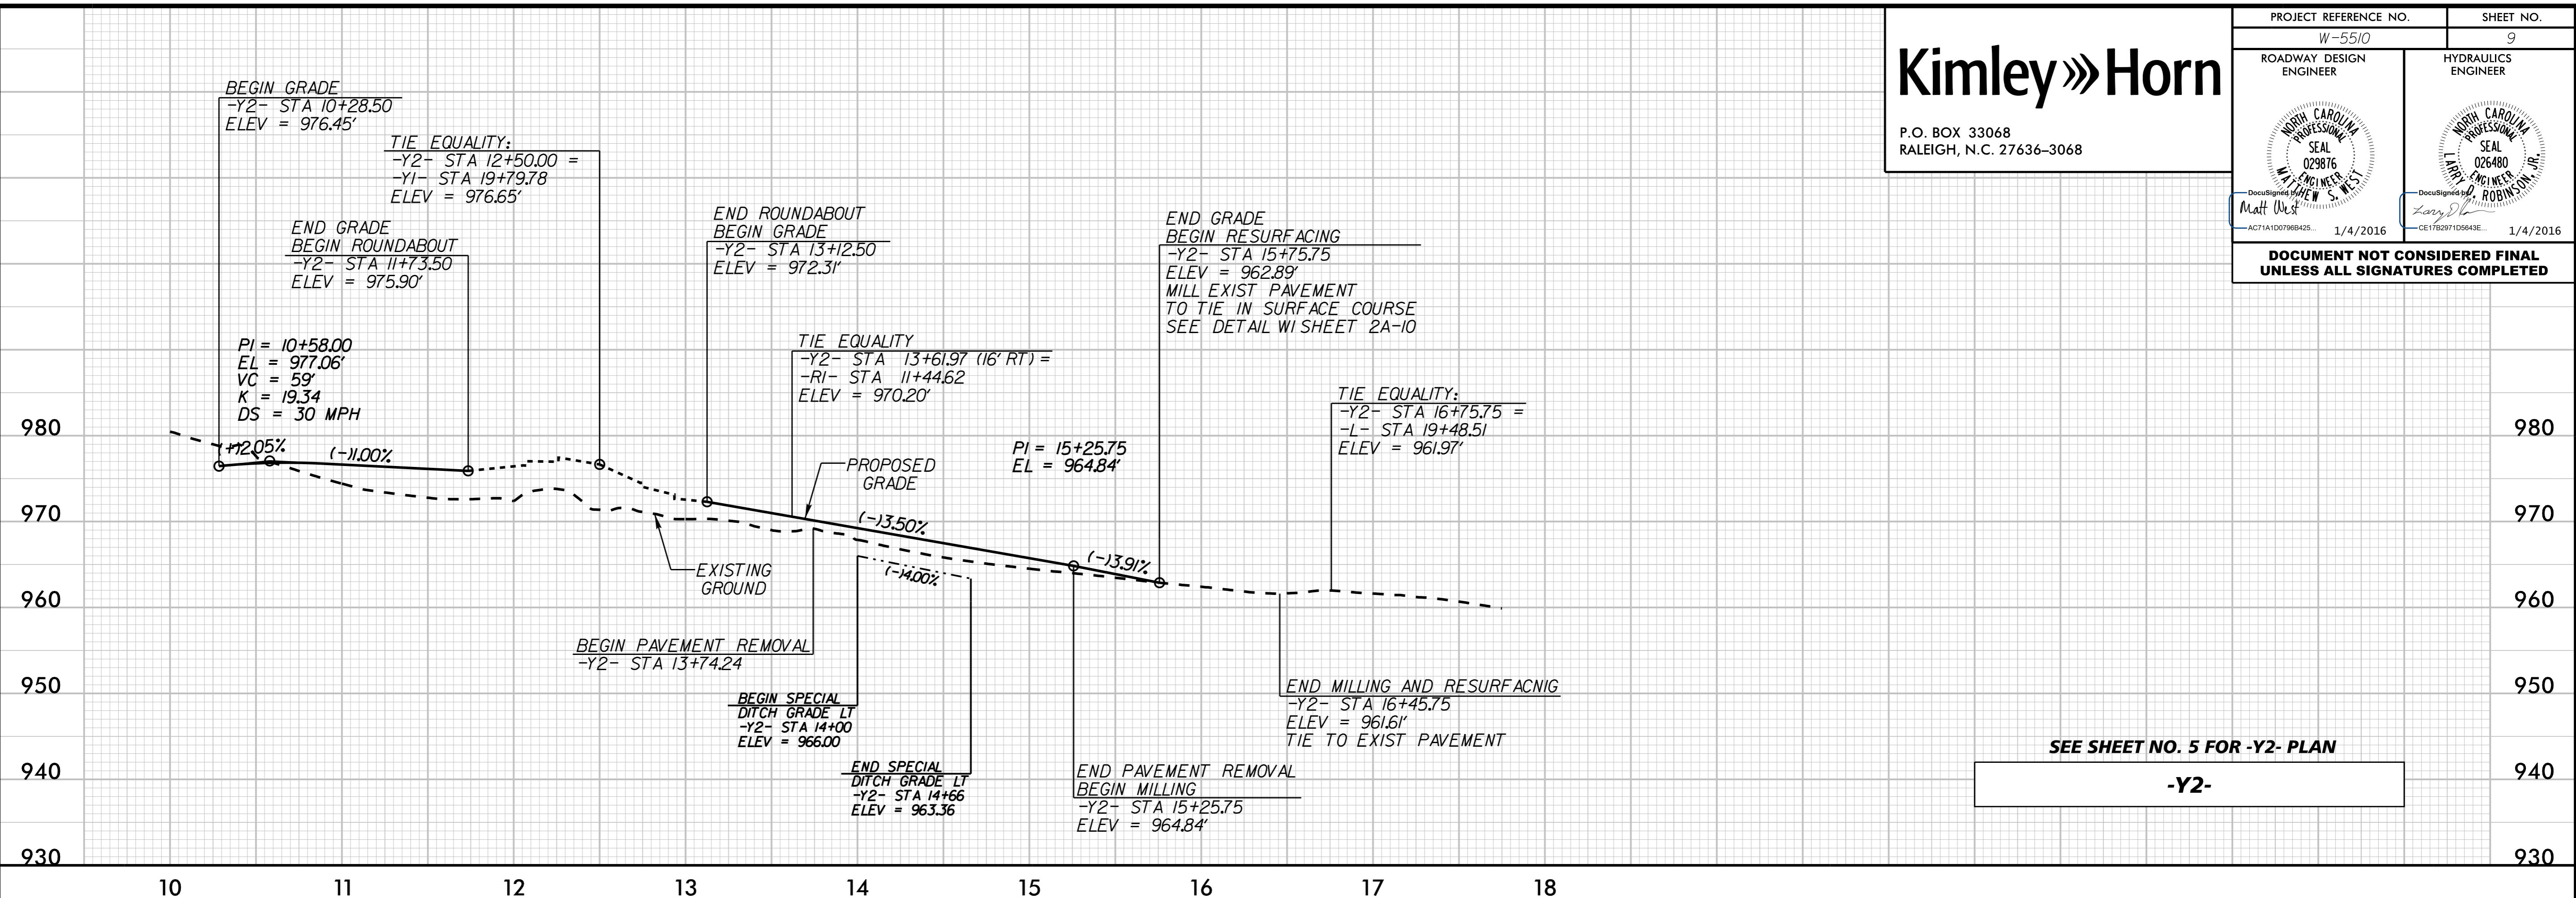

SEE SHEET NO. 5 FOR -Y2- PLAN  
**-Y2-**

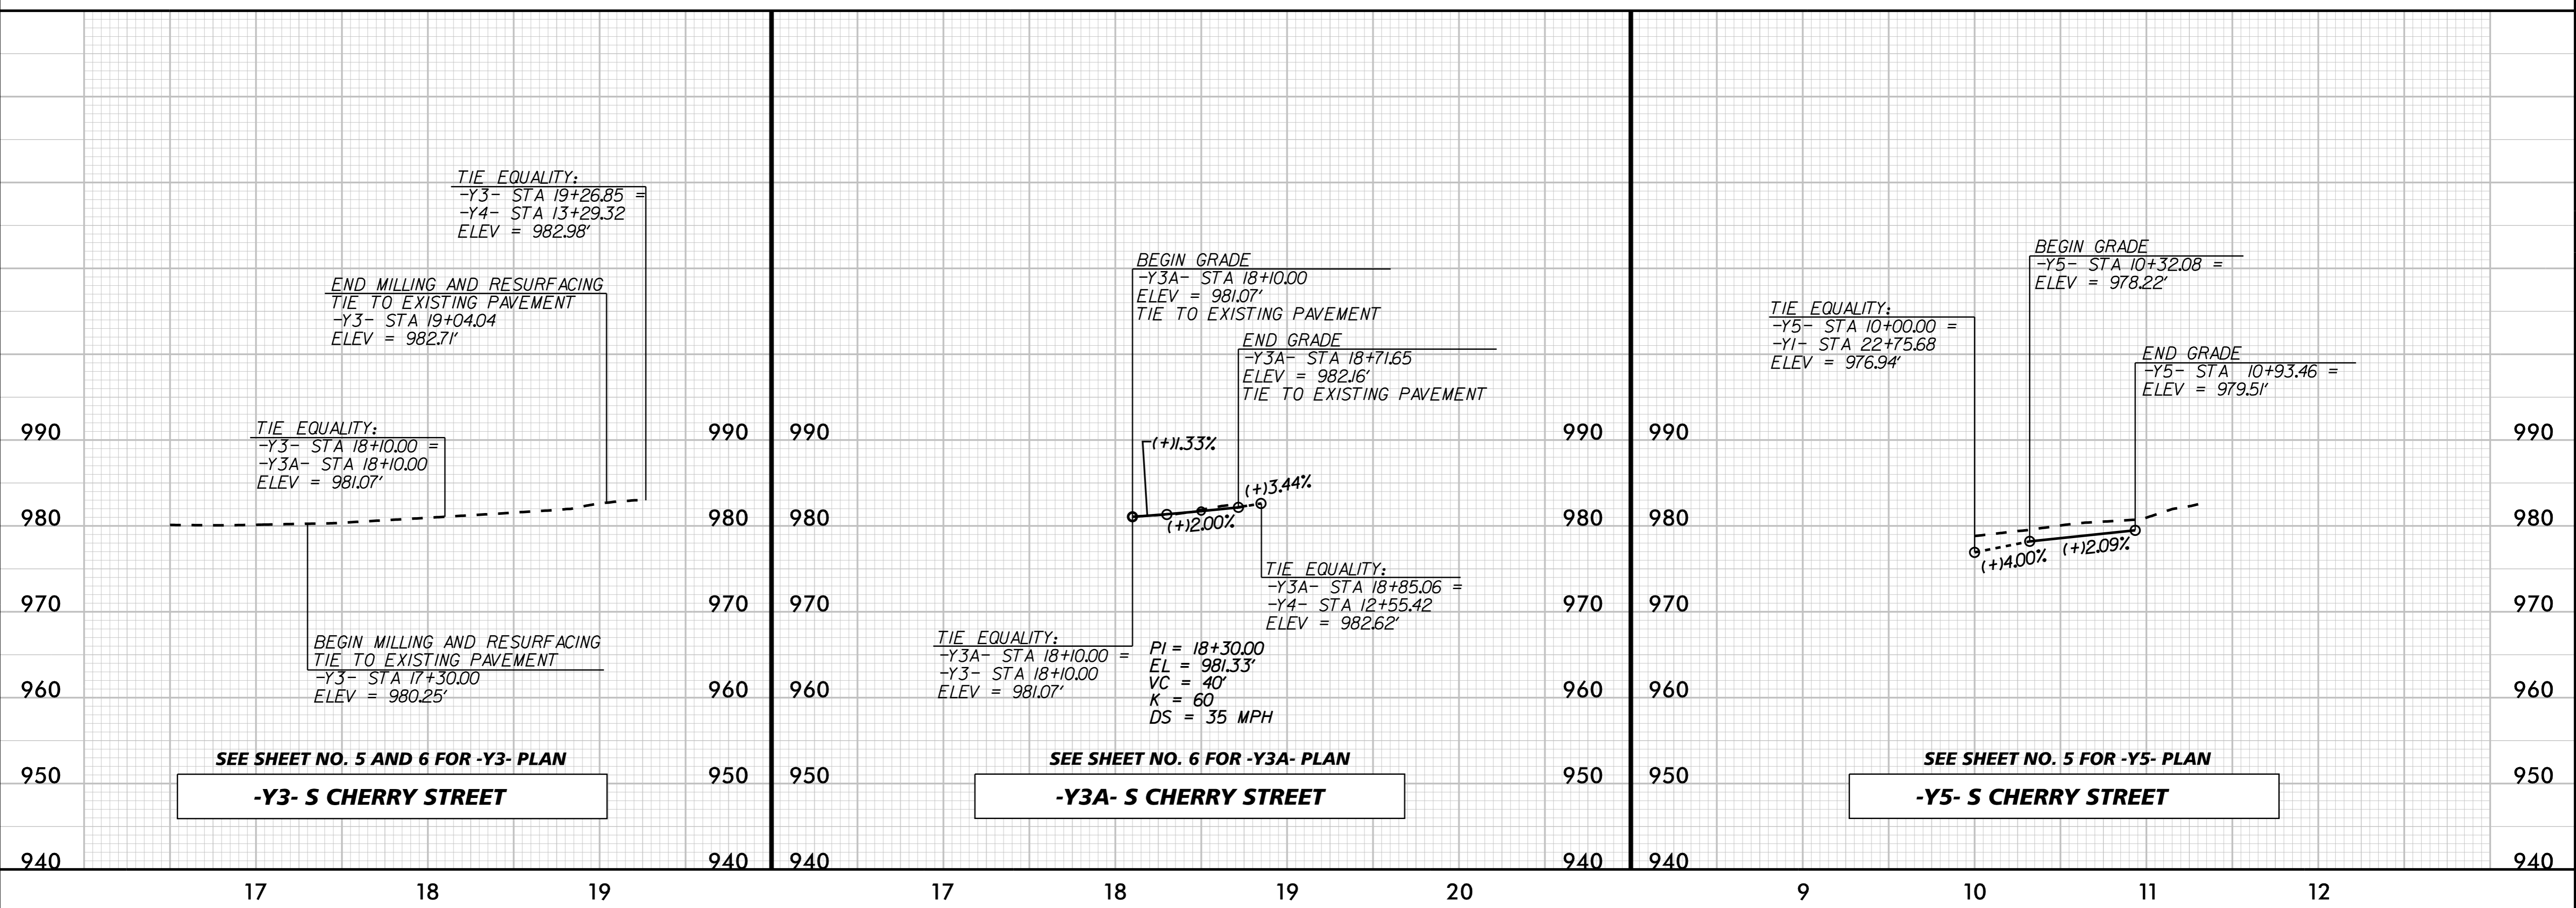

SEE SHEET NO. 5 AND 6 FOR -Y3- PLAN  
**-Y3- S CHERRY STREET**

SEE SHEET NO. 6 FOR -Y3A- PLAN  
**-Y3A- S CHERRY STREET**

SEE SHEET NO. 5 FOR -Y5- PLAN  
**-Y5- S CHERRY STREET**

K:\RAL\_Roadway\010136245 - Kernersville Roadway\Proj\W5510\_RDY\_PFL09.dgn  
12/22/2015