




13 + 50.00

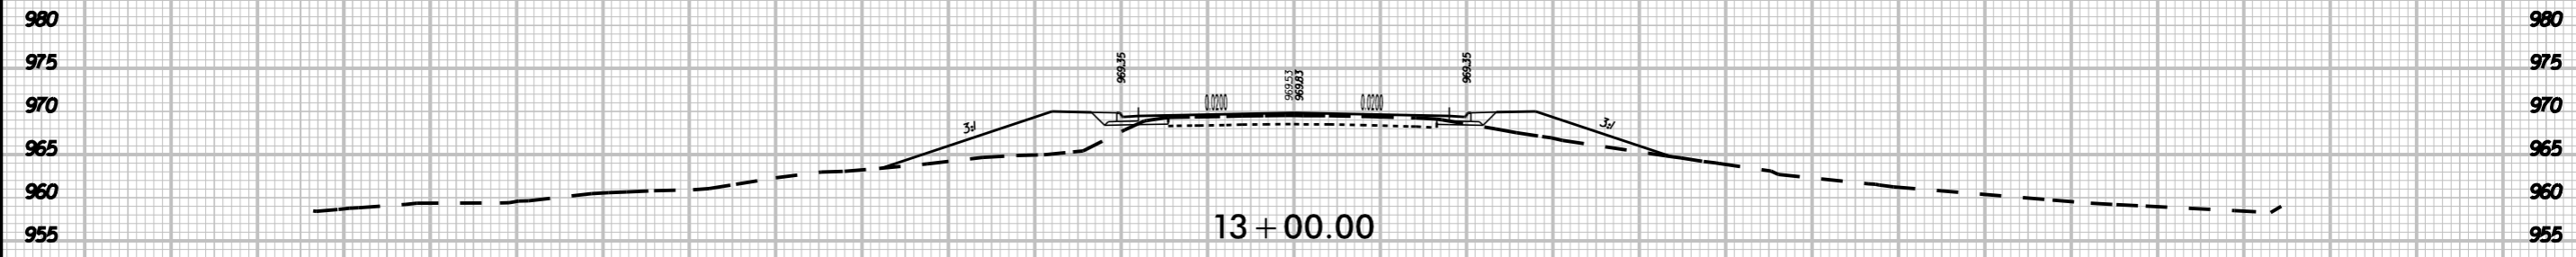


13 + 00.00

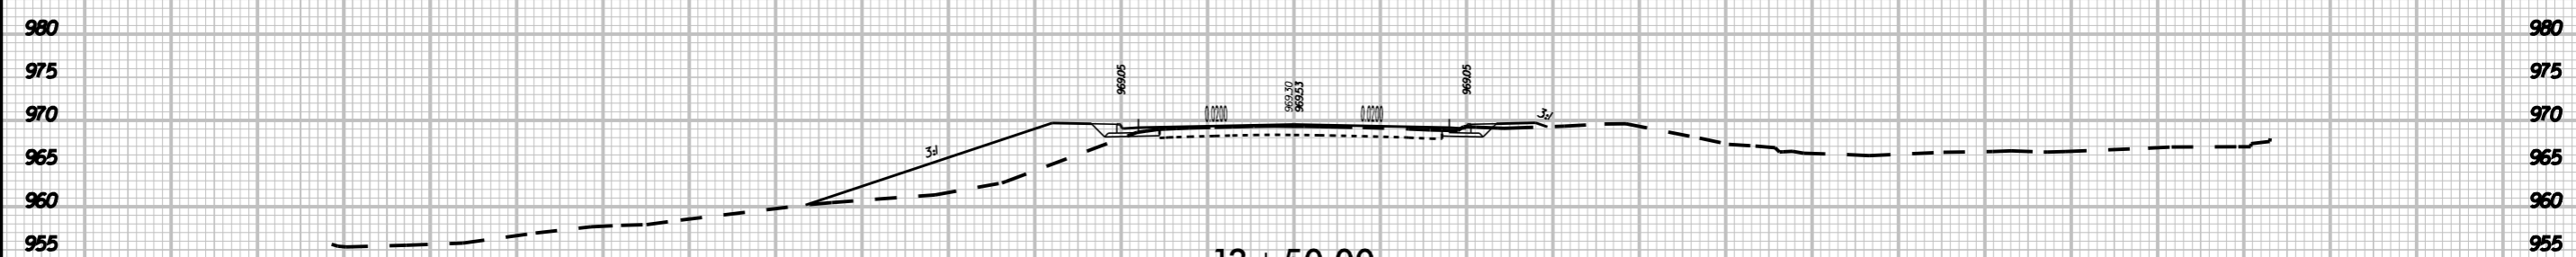

12 + 50.00

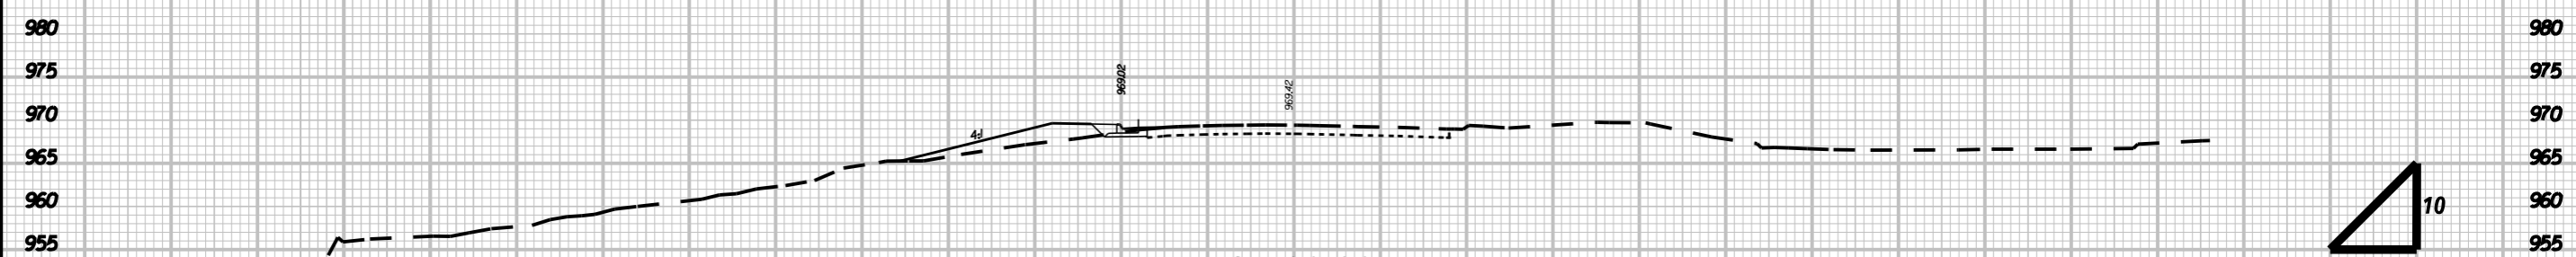

12 + 00.00

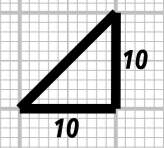

-Y1- (OLD WINSTON)

K:\RAL_Roadway\01036245 - Kernersville\Roadway\XSC\W5510_RDY_XPL_Y1.dgn
1/4/2016