

**This electronic collection of documents is provided  
for the convenience of the user  
and is Not a Certified Document –**

**The documents contained herein were originally issued  
and sealed by the individuals whose names and license  
numbers appear on each page, on the dates appearing  
with their signature on that page.**

**This file or an individual page  
shall not be considered a certified document.**

# STATE OF NORTH CAROLINA DIVISION OF HIGHWAYS


PROJ. REFERENCE NO.	SHEET NO.
B-5171	X-1A

NOTE: EMBANKMENT COLUMN DOES NOT INCLUDES BACKFILL FOR UNDERCUT


## CROSS-SECTION SUMMARY

Station	Uncl. Exc. (cu. yd.)	Embt (cu. yd.)
L	(cu. yd.)	(cu. yd.)
10+50.00	0	0
11+00.00	31	1
11+50.00	25	3
12+00.00	19	4
12+50.00	15	6
13+00.00	13	9
13+50.00	11	9
14+00.00	8	23
14+43.13(BRIDGE)	6	32
Station	Uncl. Exc. (cu. yd.)	Embt (cu. yd.)
L	(cu. yd.)	(cu. yd.)
15+80.87(BRIDGE)	0	0
16+00.00	0	128
16+50.00	83	223
17+00.00	296	70
17+50.00	406	16
18+00.00	306	6
18+50.00	187	6
19+00.00	107	2
19+50.00	57	0



Approximate quantities only. Fine grading, clearing and grubbing,  
will be paid for at the lump sum price for "Grading".

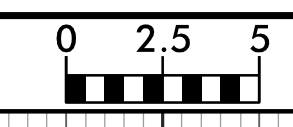


75 70 65 60 55 50 45 40 35 30 25 20 15 10 5 0 5 10 15 20 25 30 35 40 45 50 55 60 65 70 75

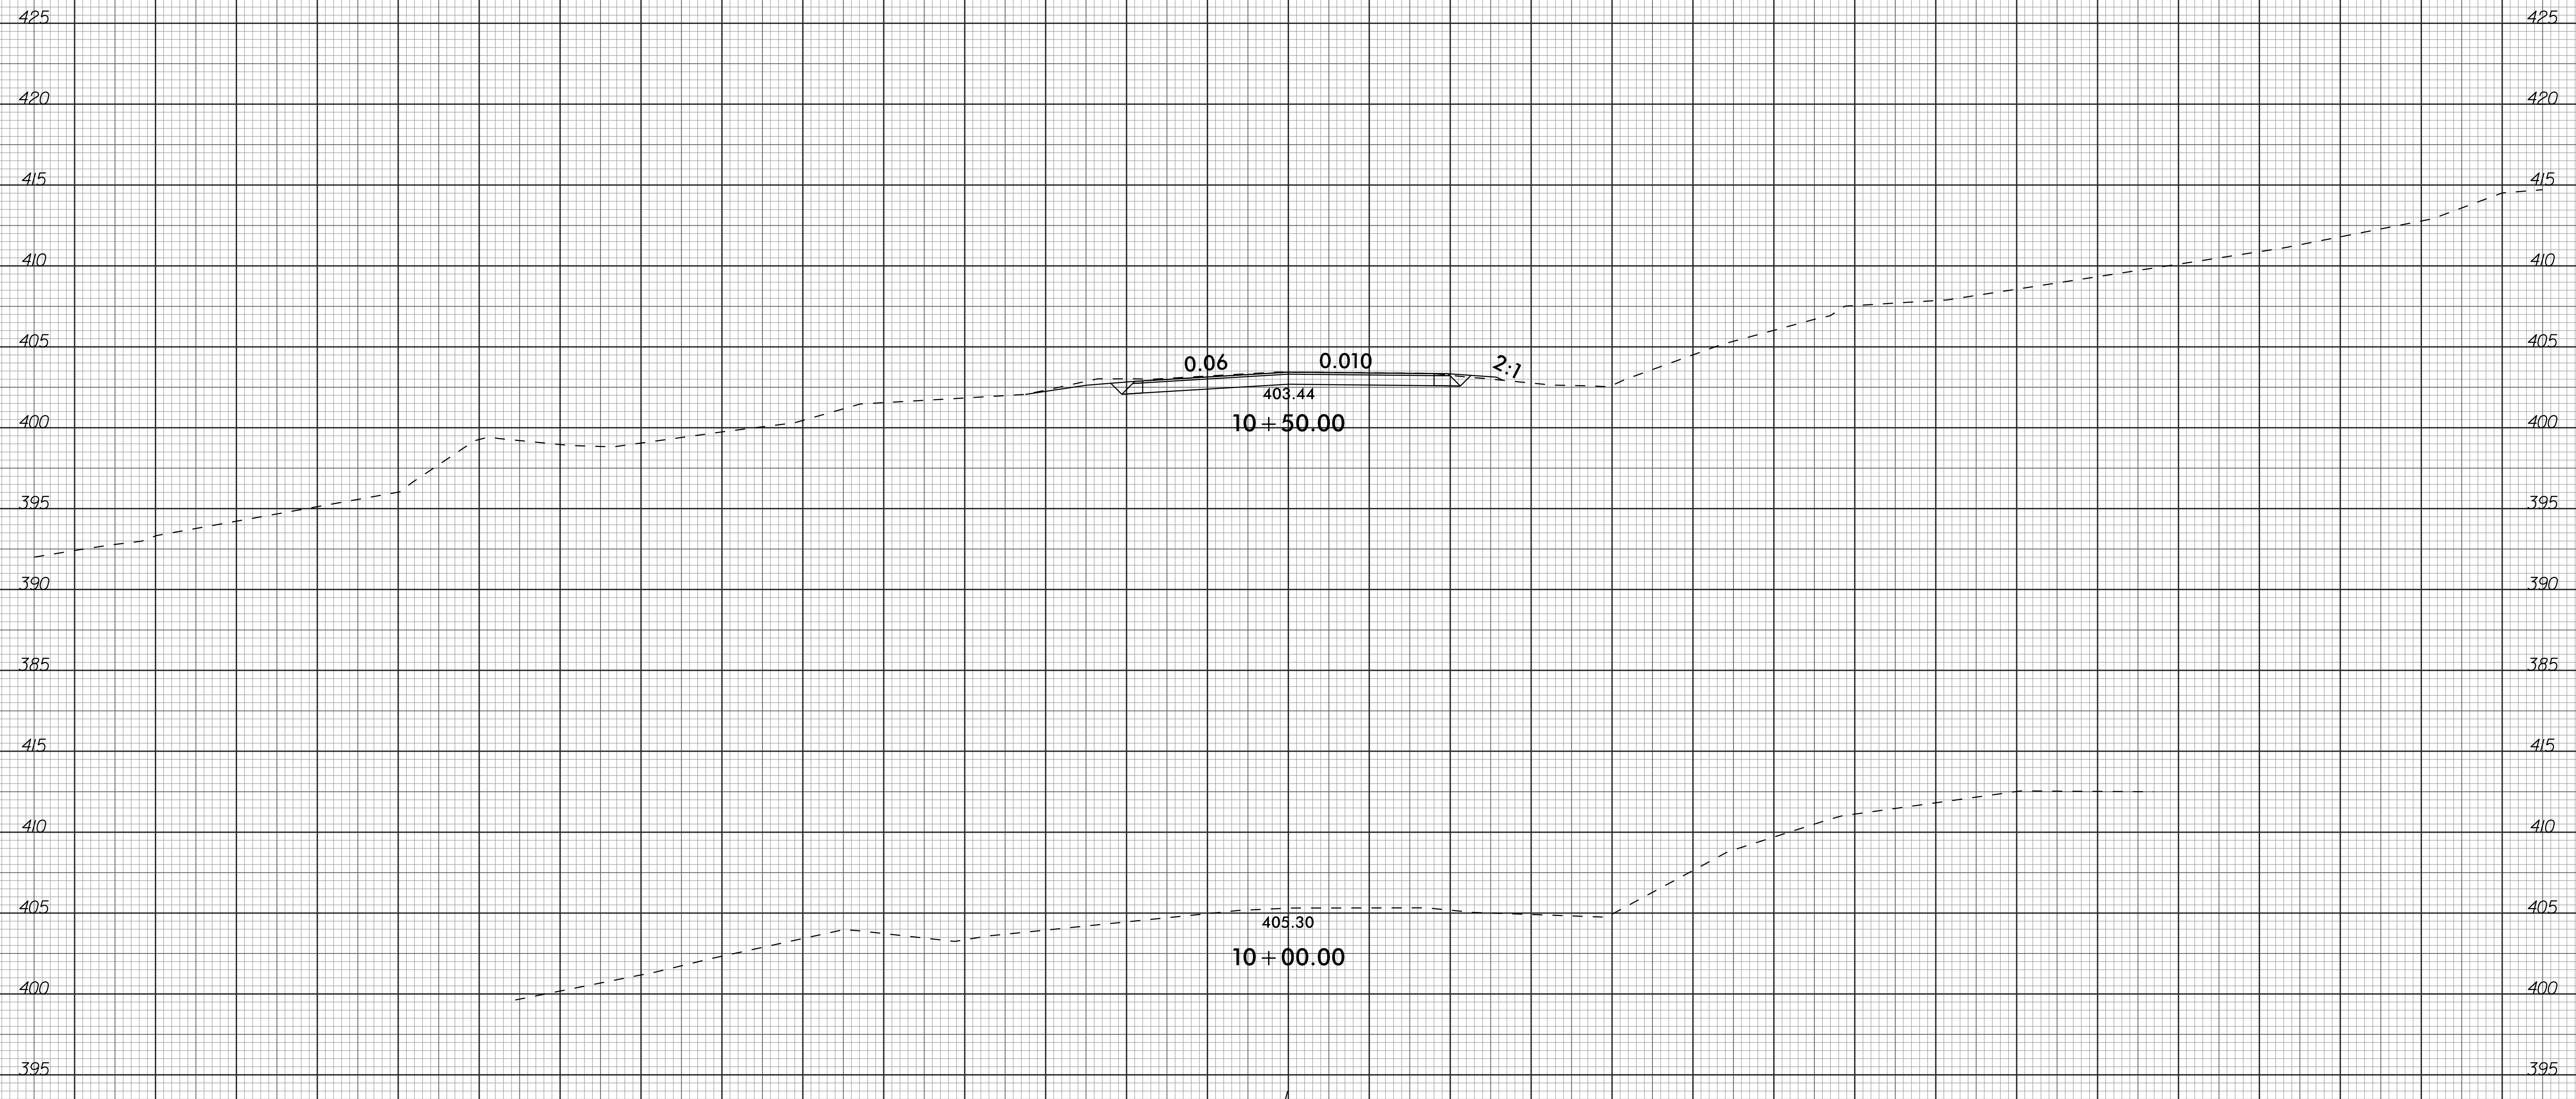


75 70 65 60 55 50 45 40 35 30 25 20 15 10 5 0 5 10 15 20 25 30 35 40 45 50 55 60 65 70 75

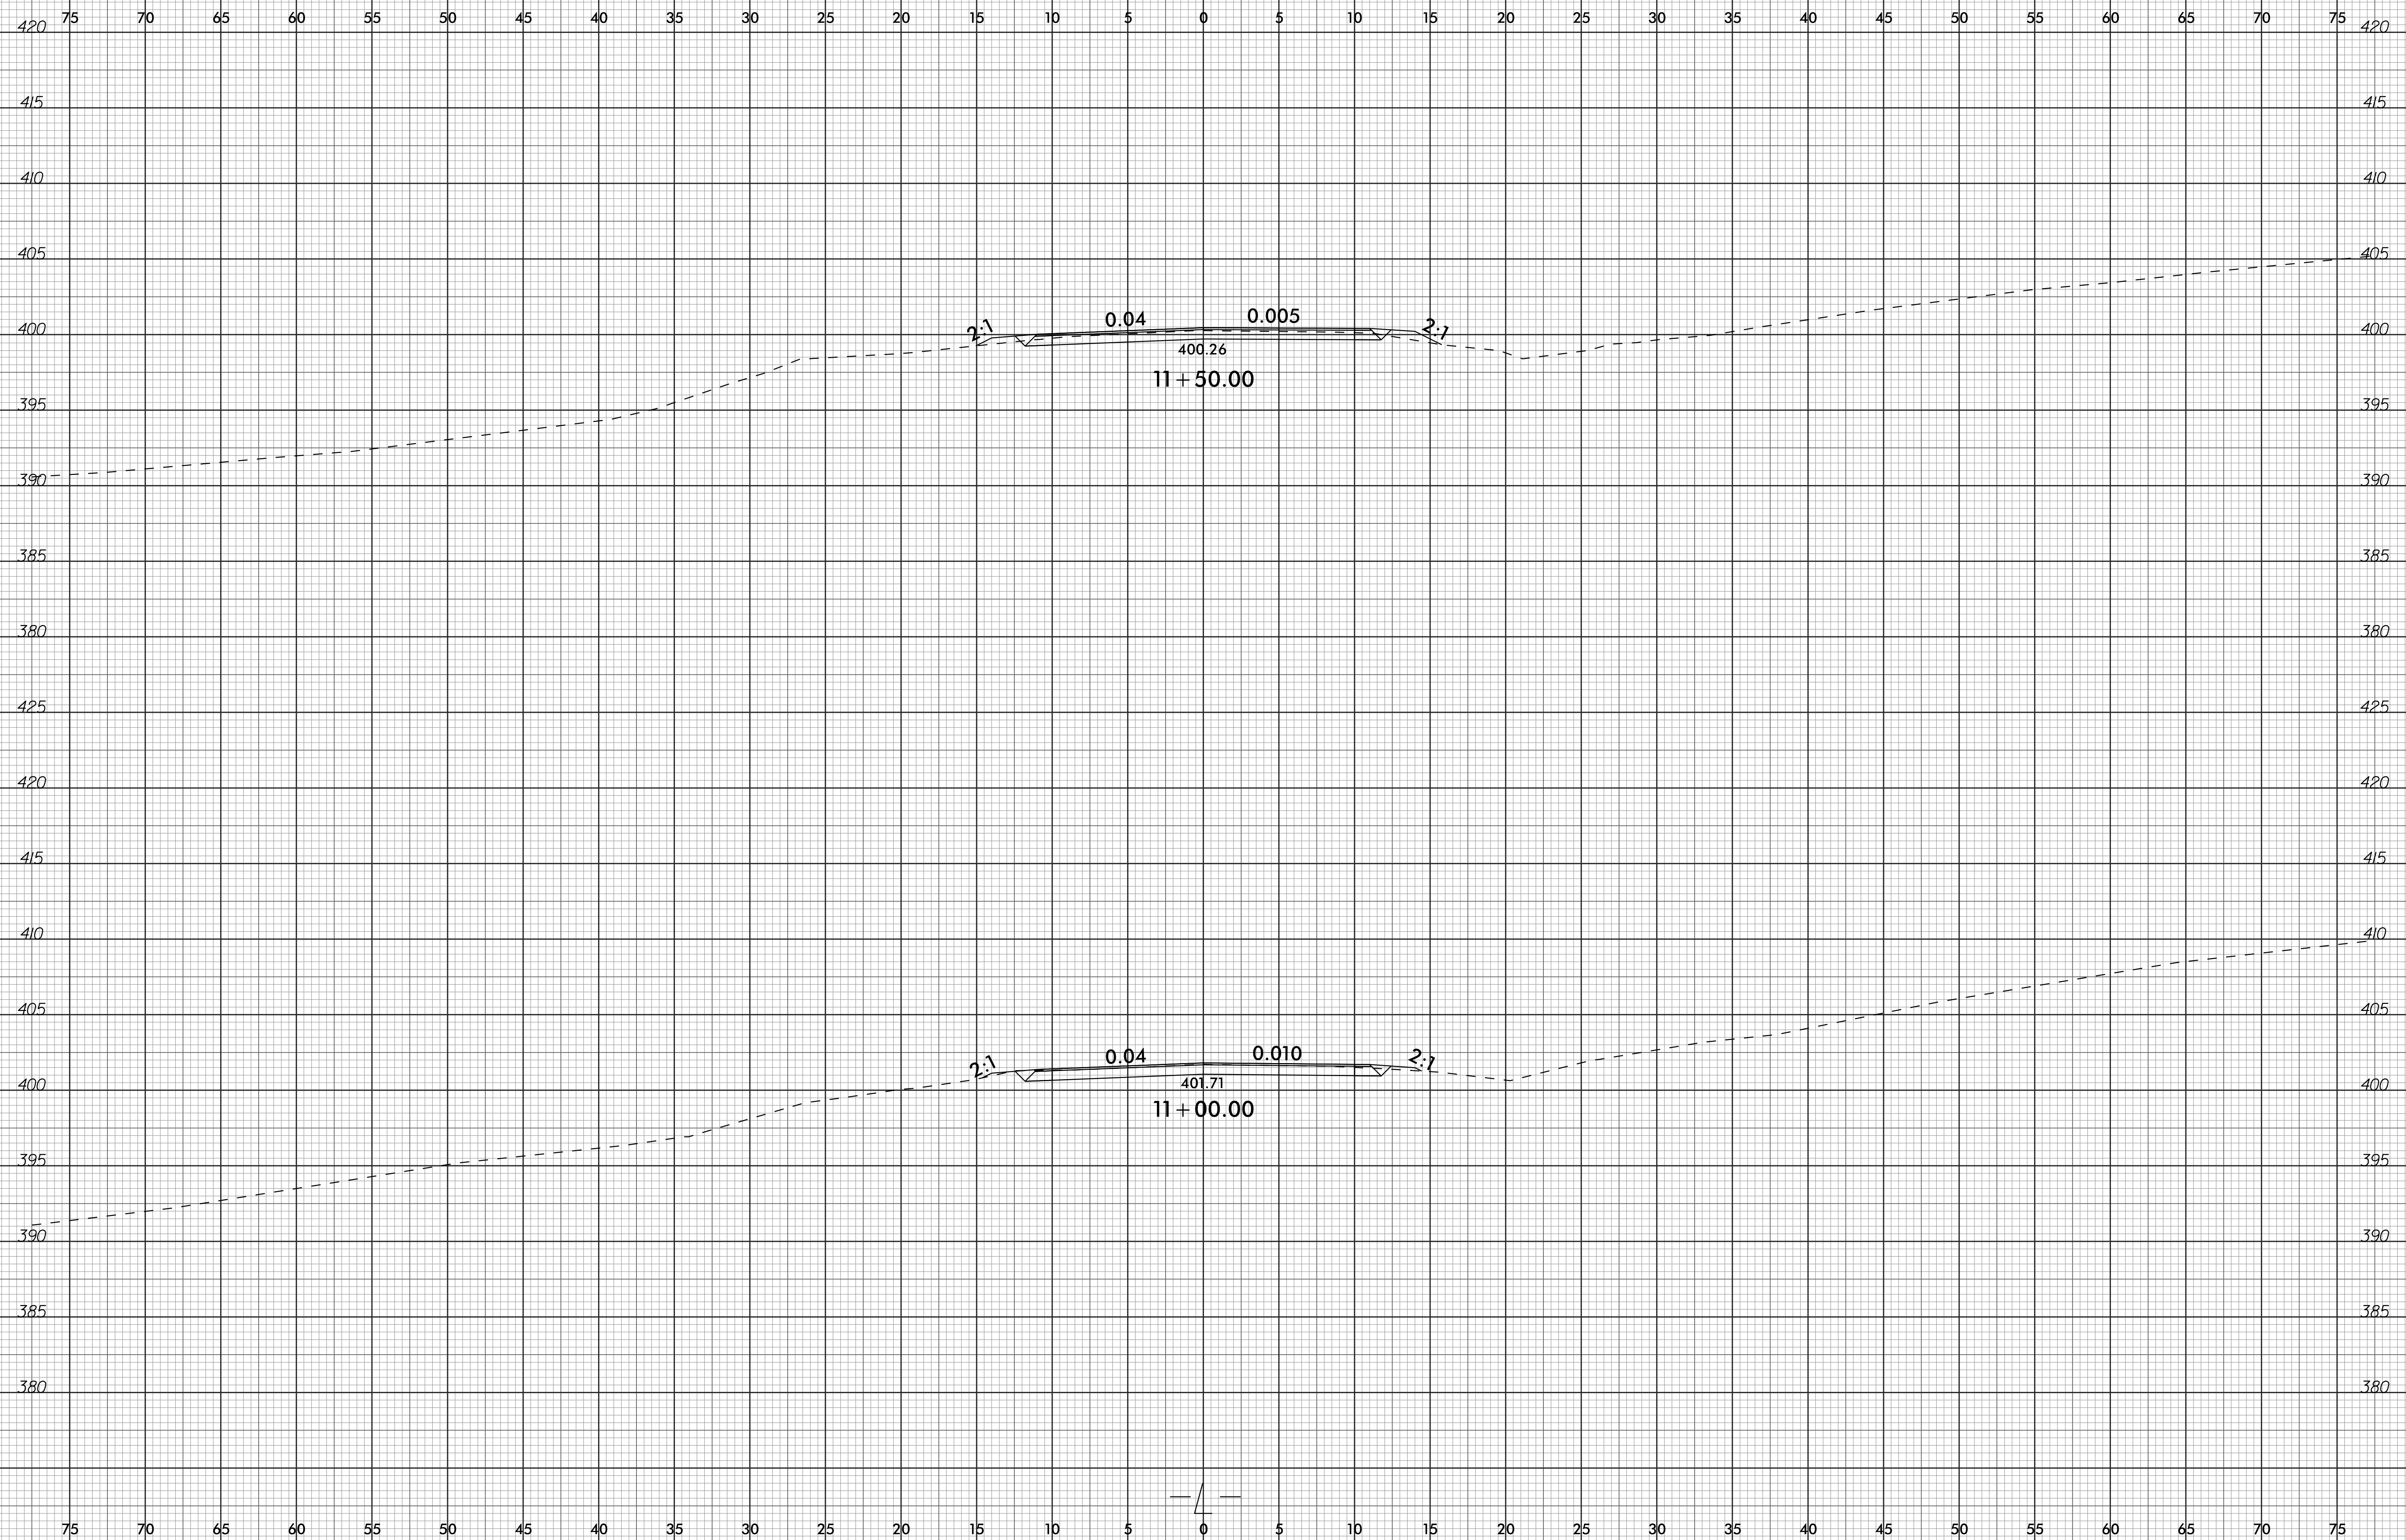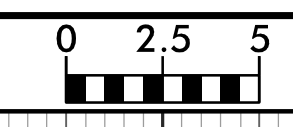


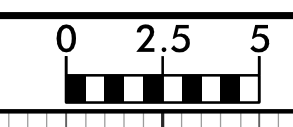







75 70 65 60 55 50 45 40 35 30 25 20 15 10 5 0 5 10 15 20 25 30 35 40 45 50

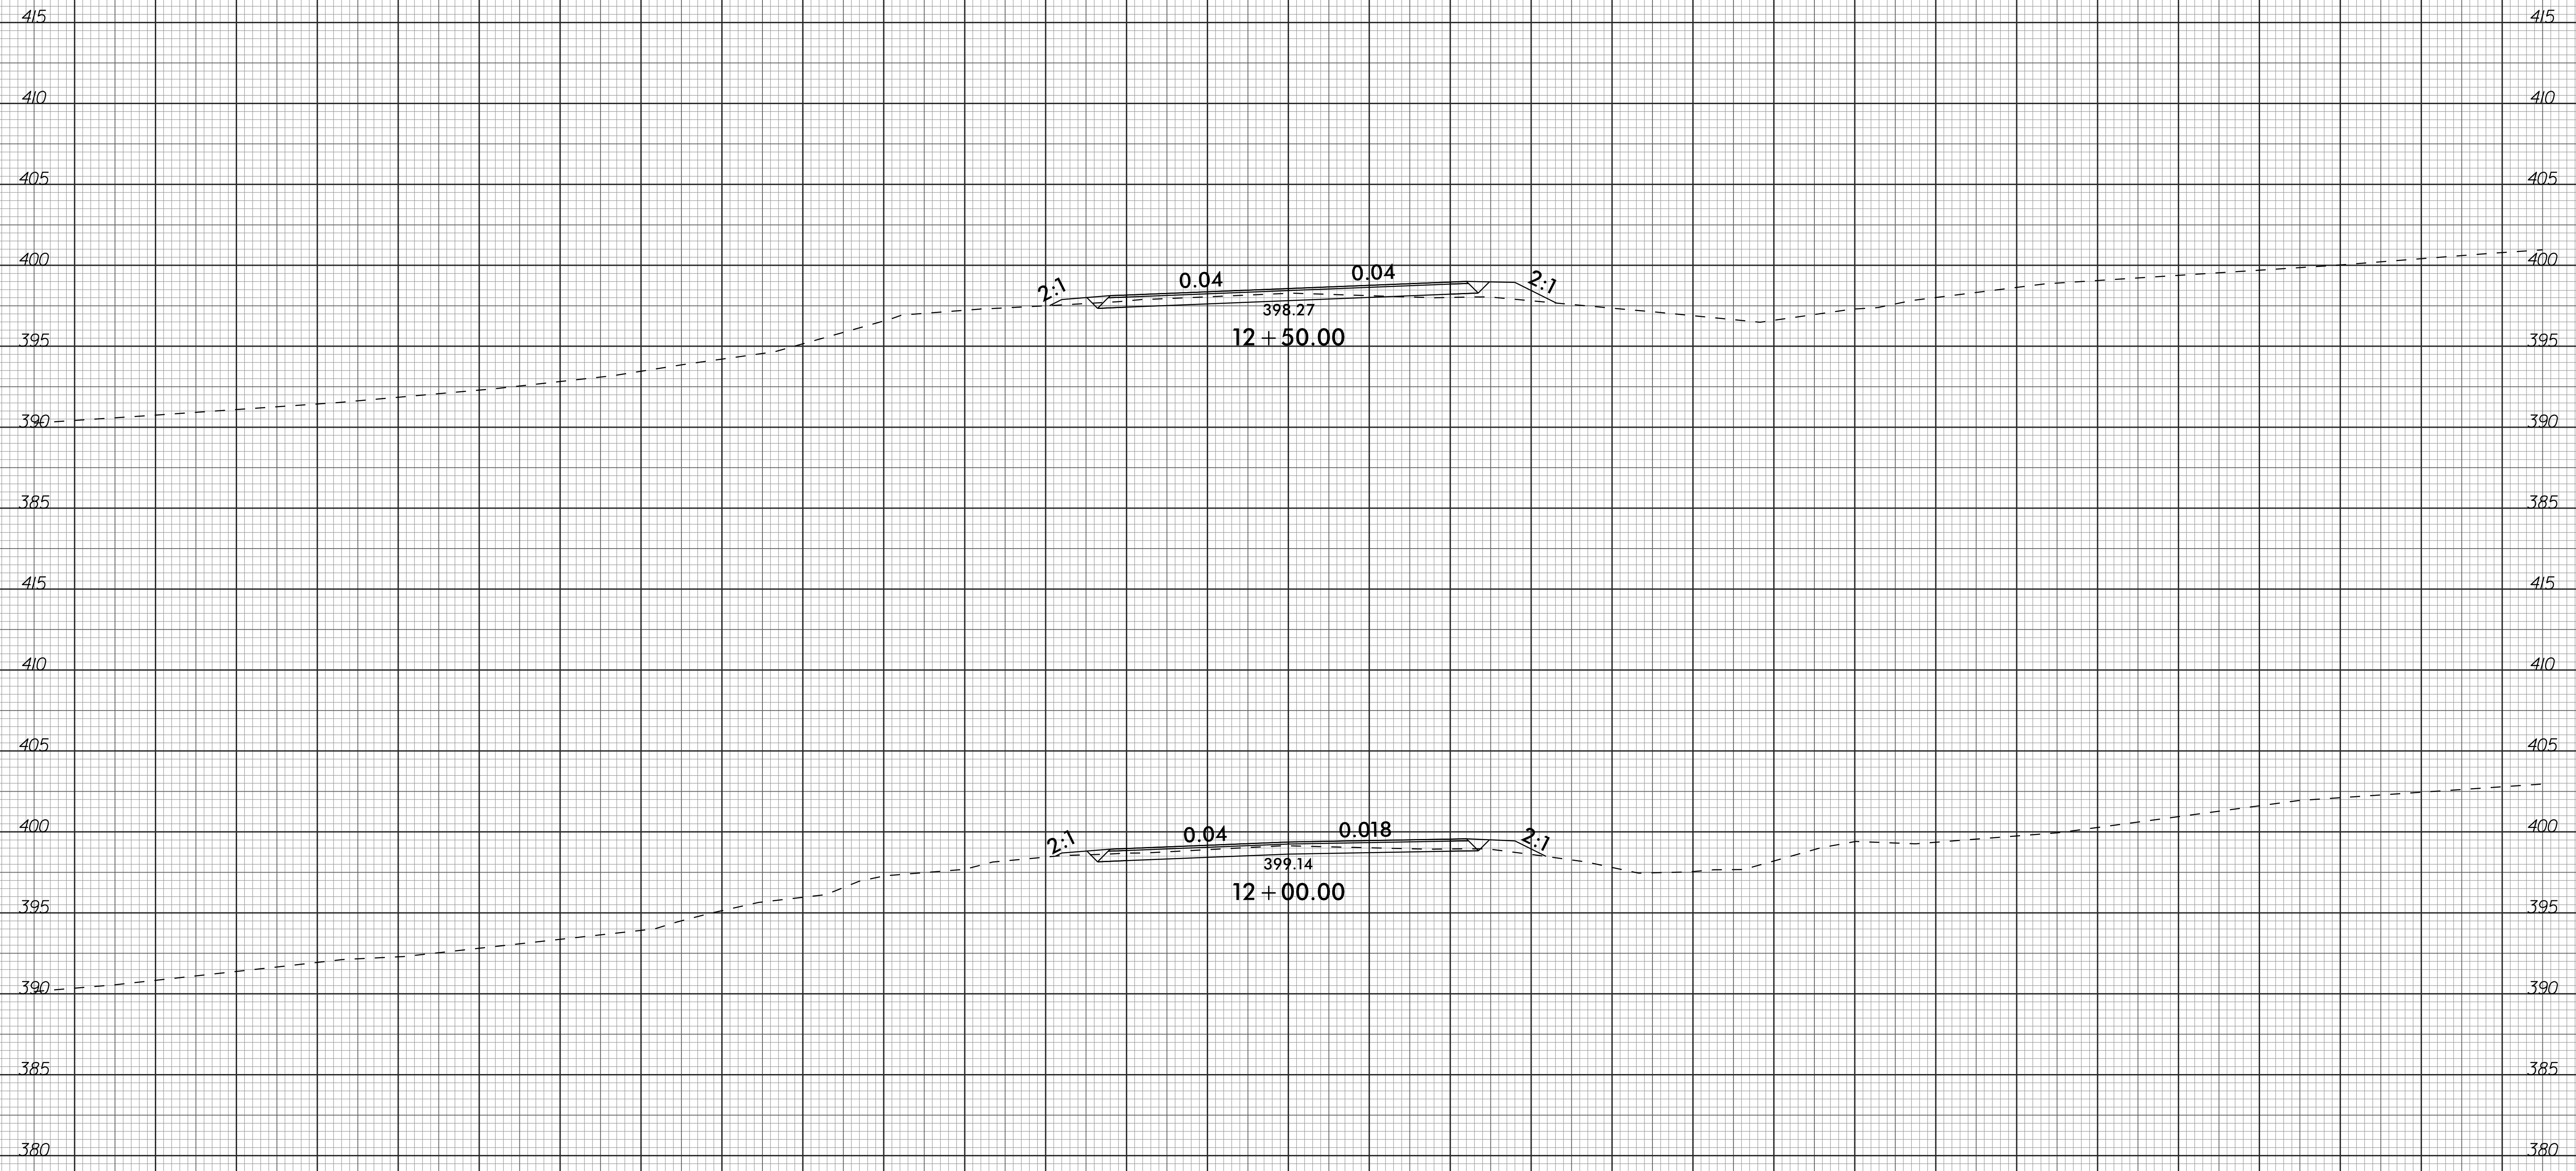


75 70 65 60 55 50 45 40 35 30 25 20 15 10 5 0 5 10 15 20 25 30 35 40 45 50 55 60 65 70 75


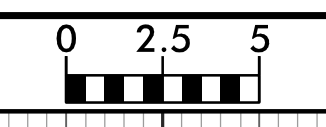


75 70 65 60 55 50 45 40 35 30 25 20 15 10 5 0 5 10 15 20 25 30 35 40 45 50 55 60 65 70 75

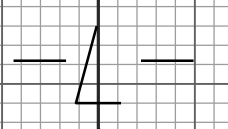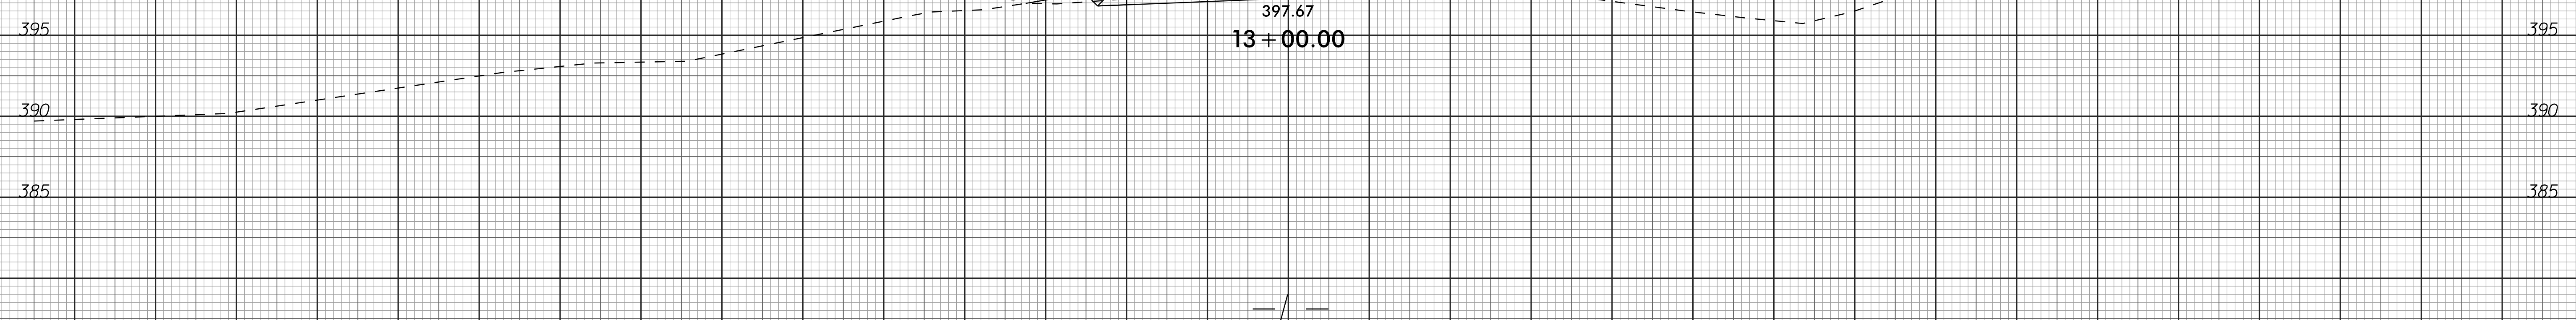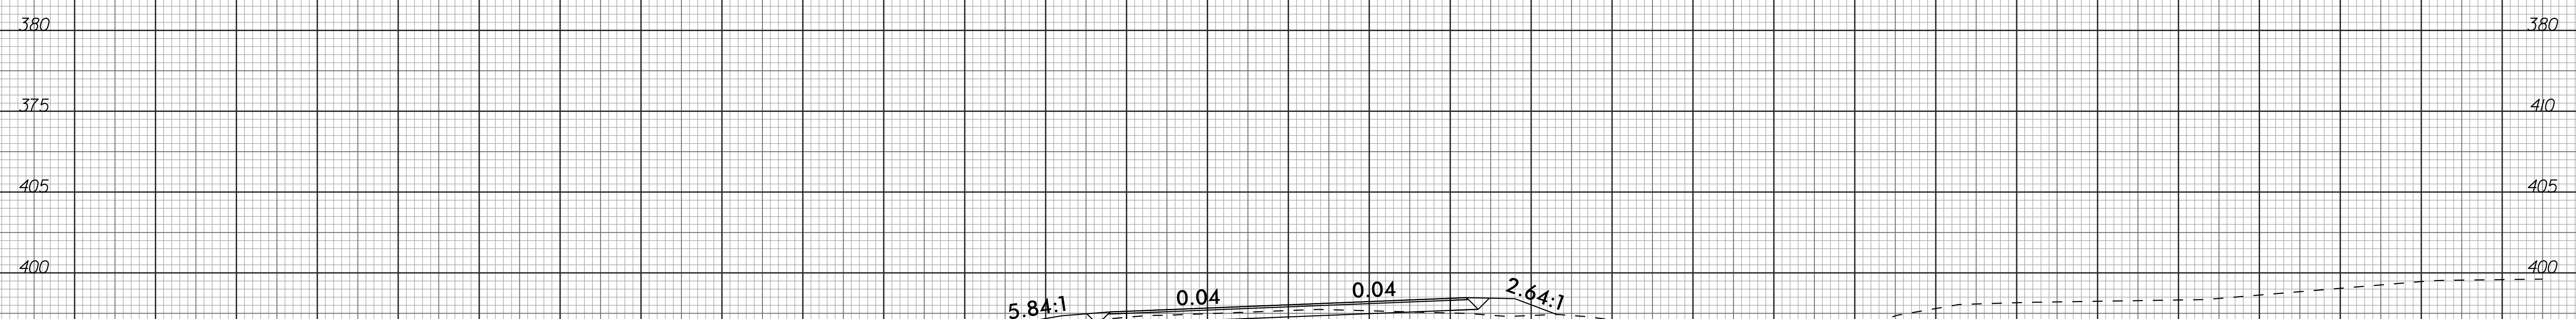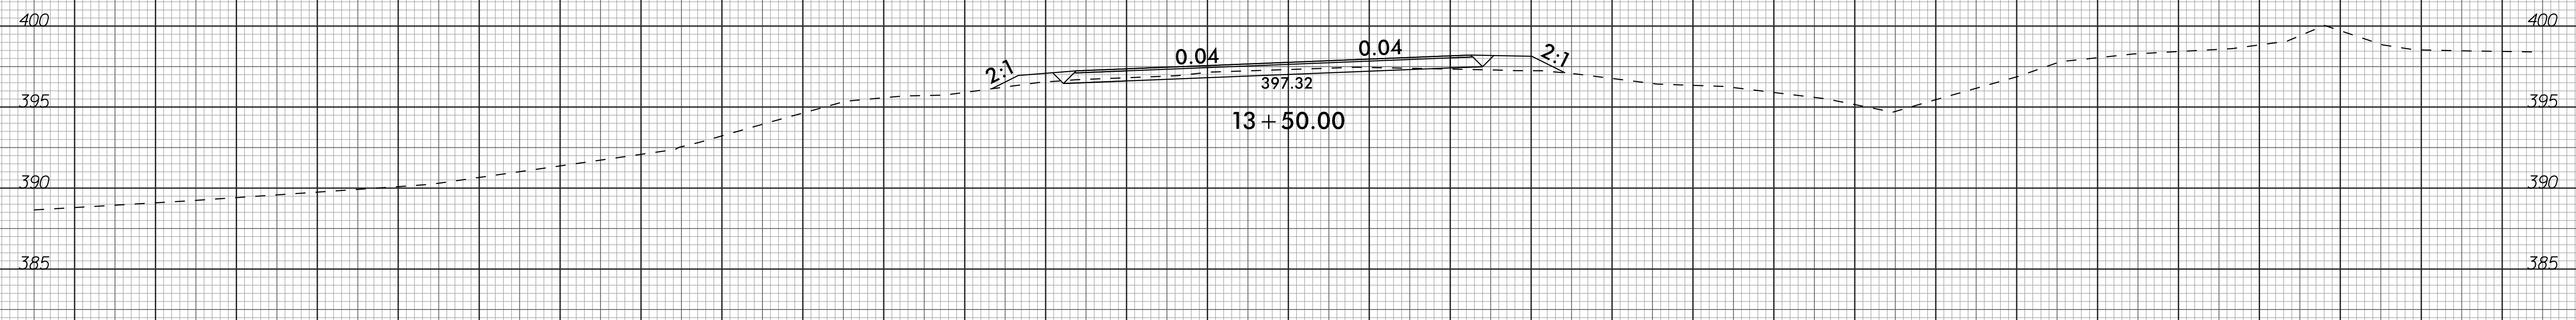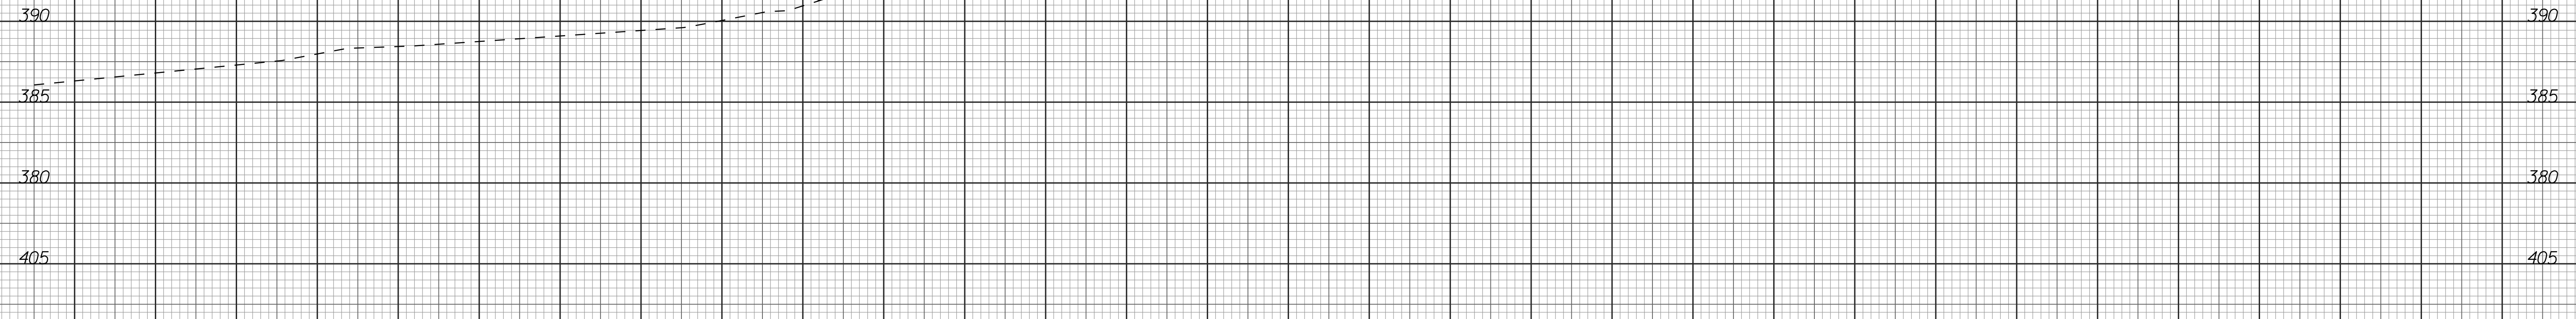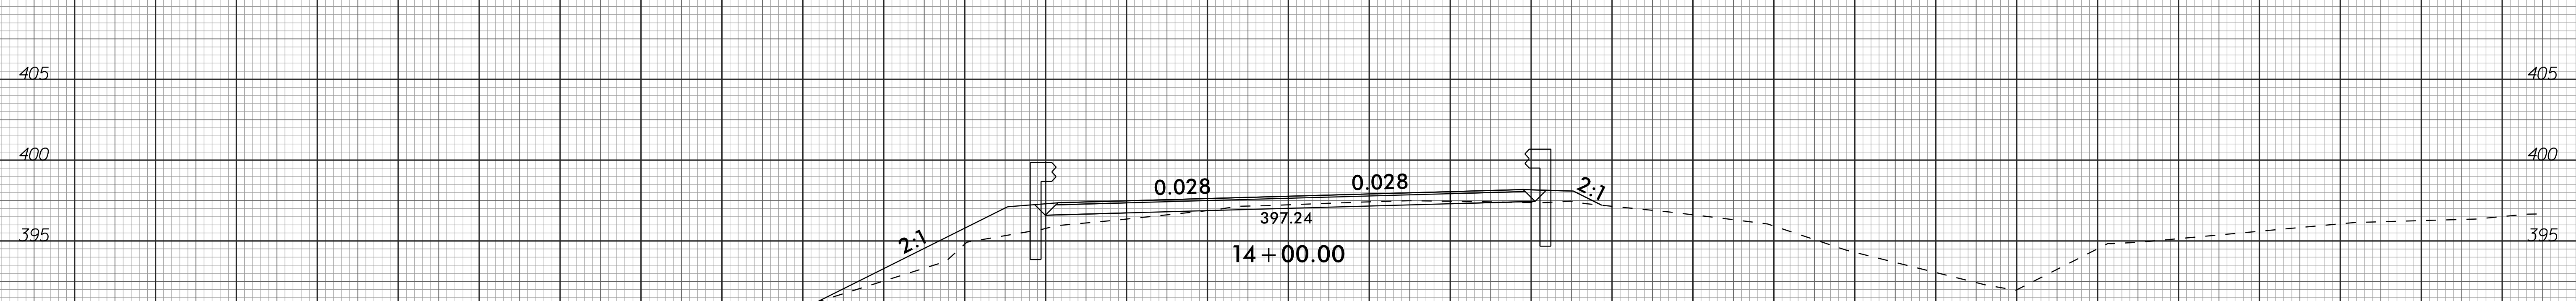


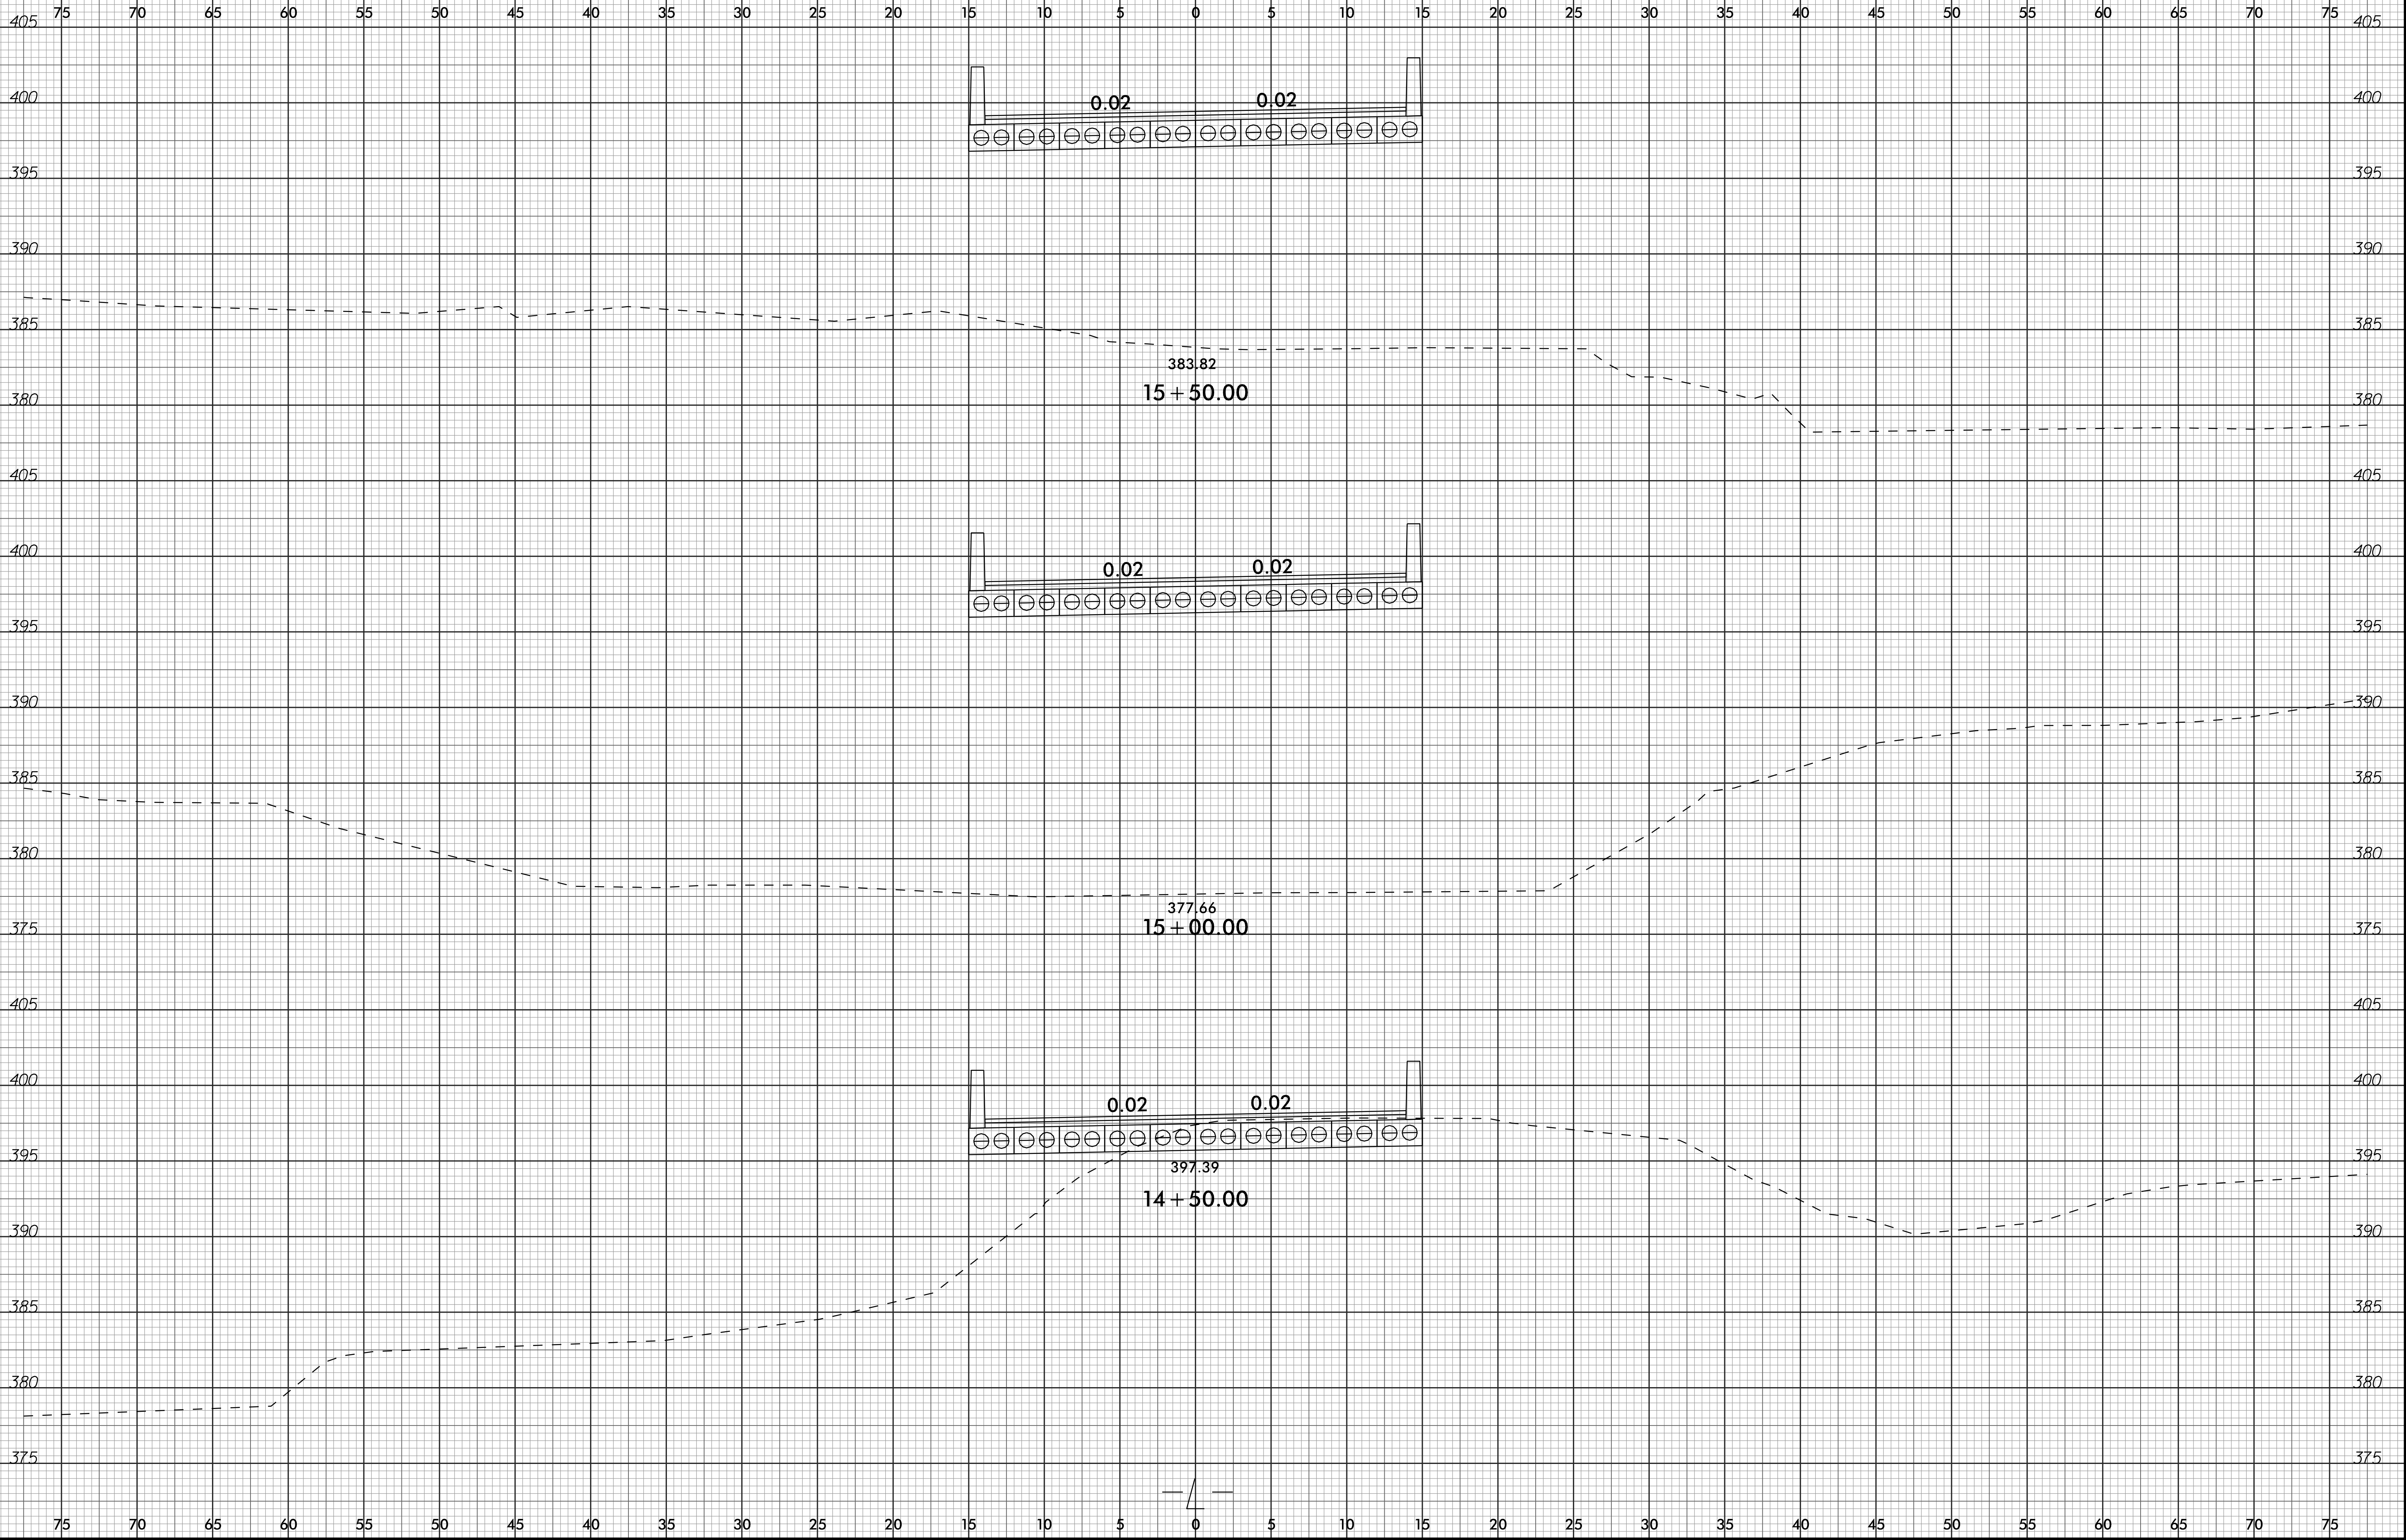



75 70 65 60 55 50 45 40 35 30 25 20 15 10 5 0 5 10 15 20 25 30 35 40 45 50 55 60 65 70 75

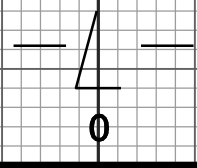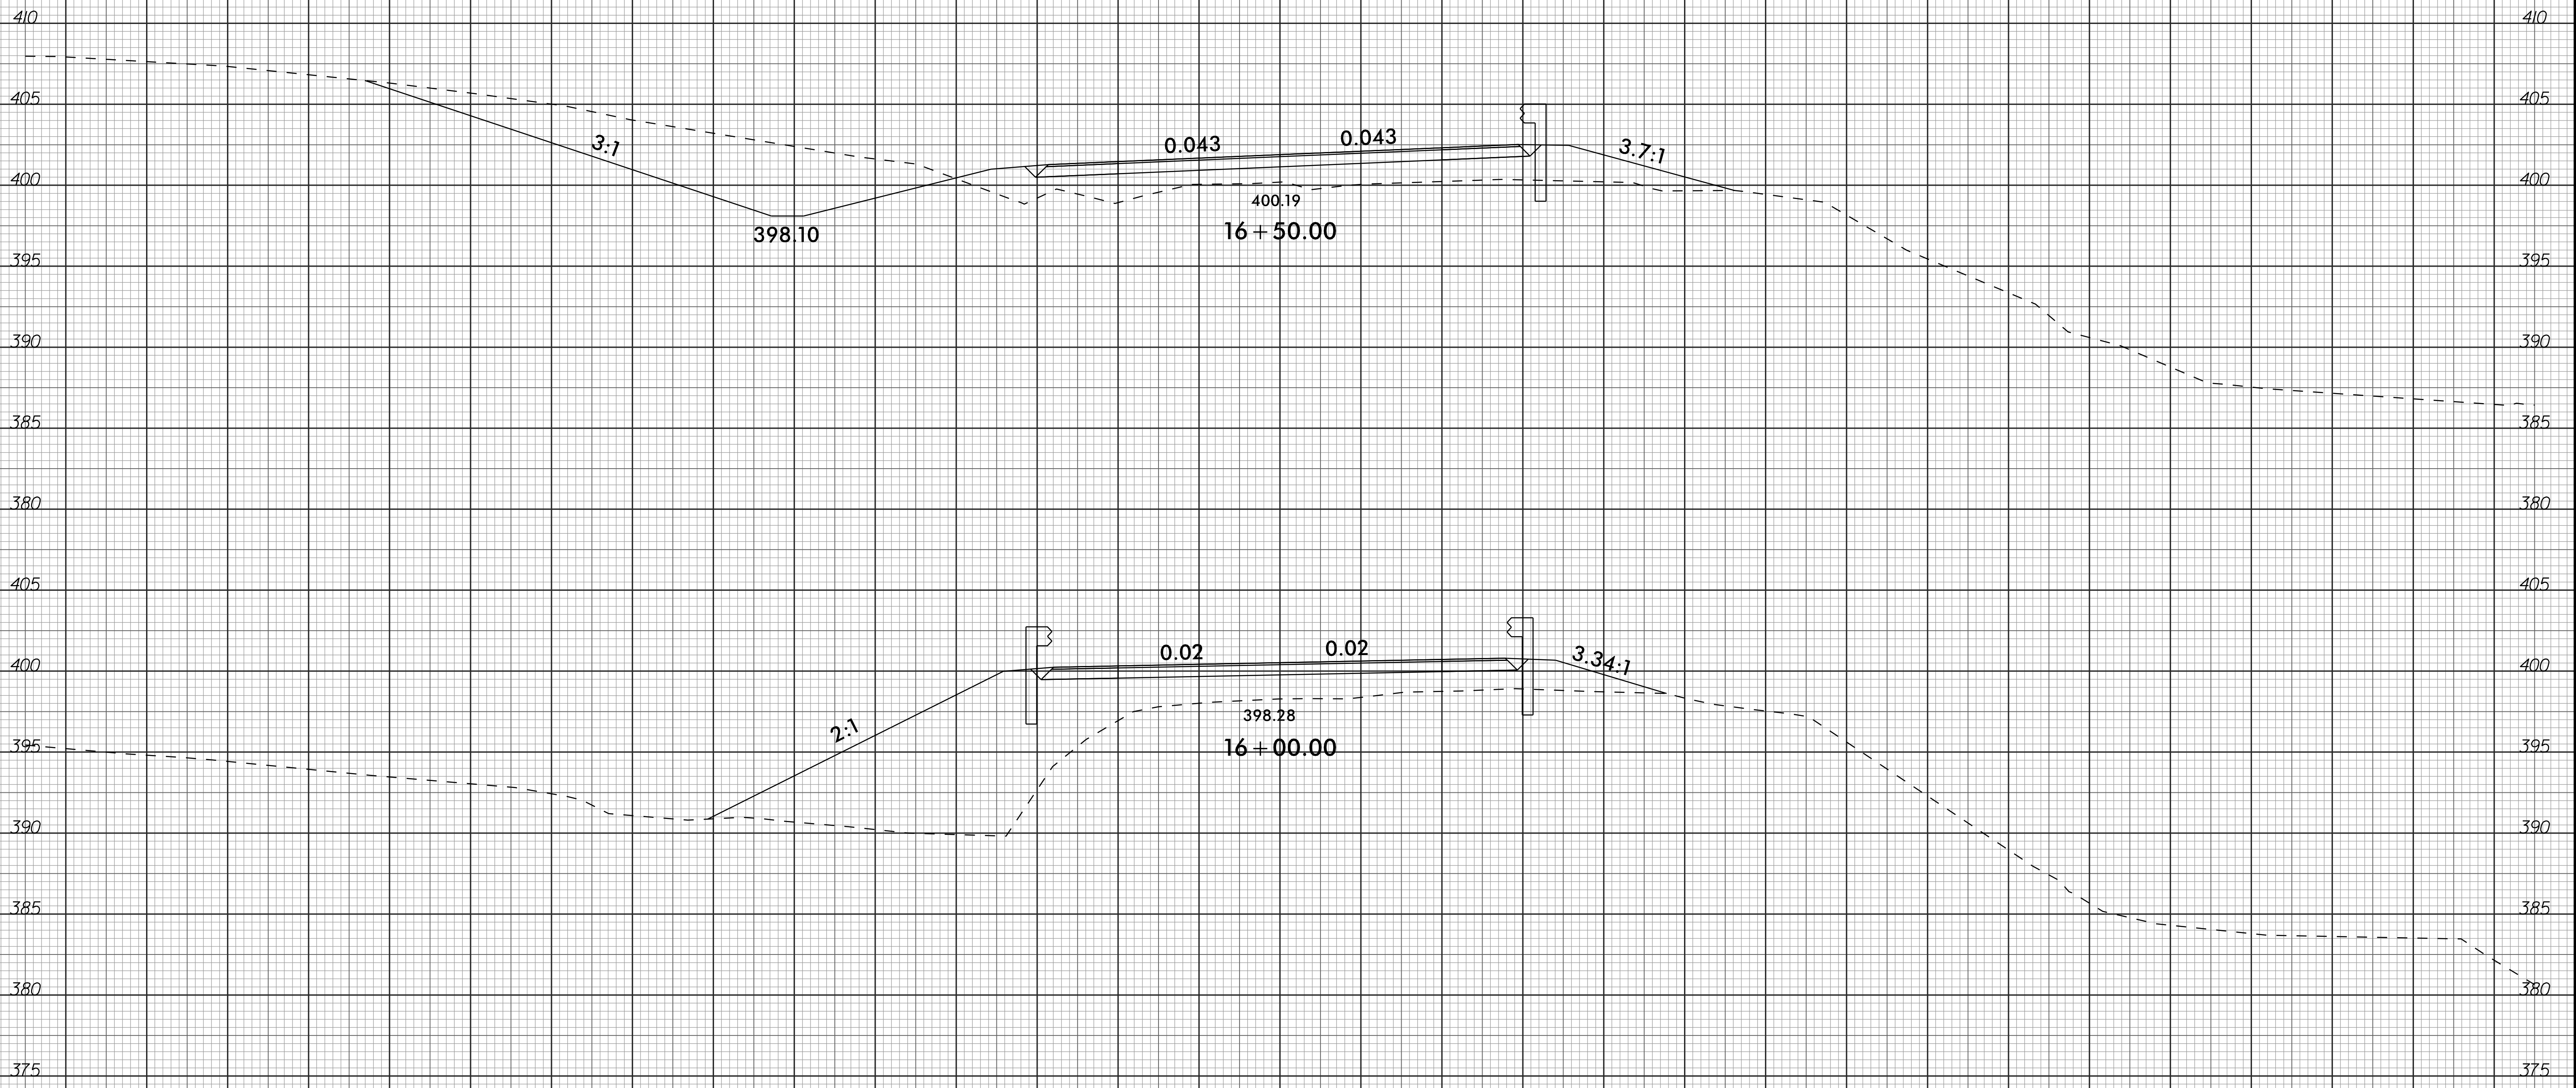



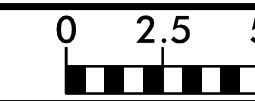

75 70 65 60 55 50 45 40 35 30 25 20 15 10 5 0 5 10 15 20 25 30 35 40 45 50 55 60 65 70 75

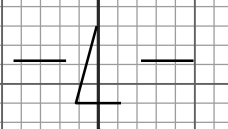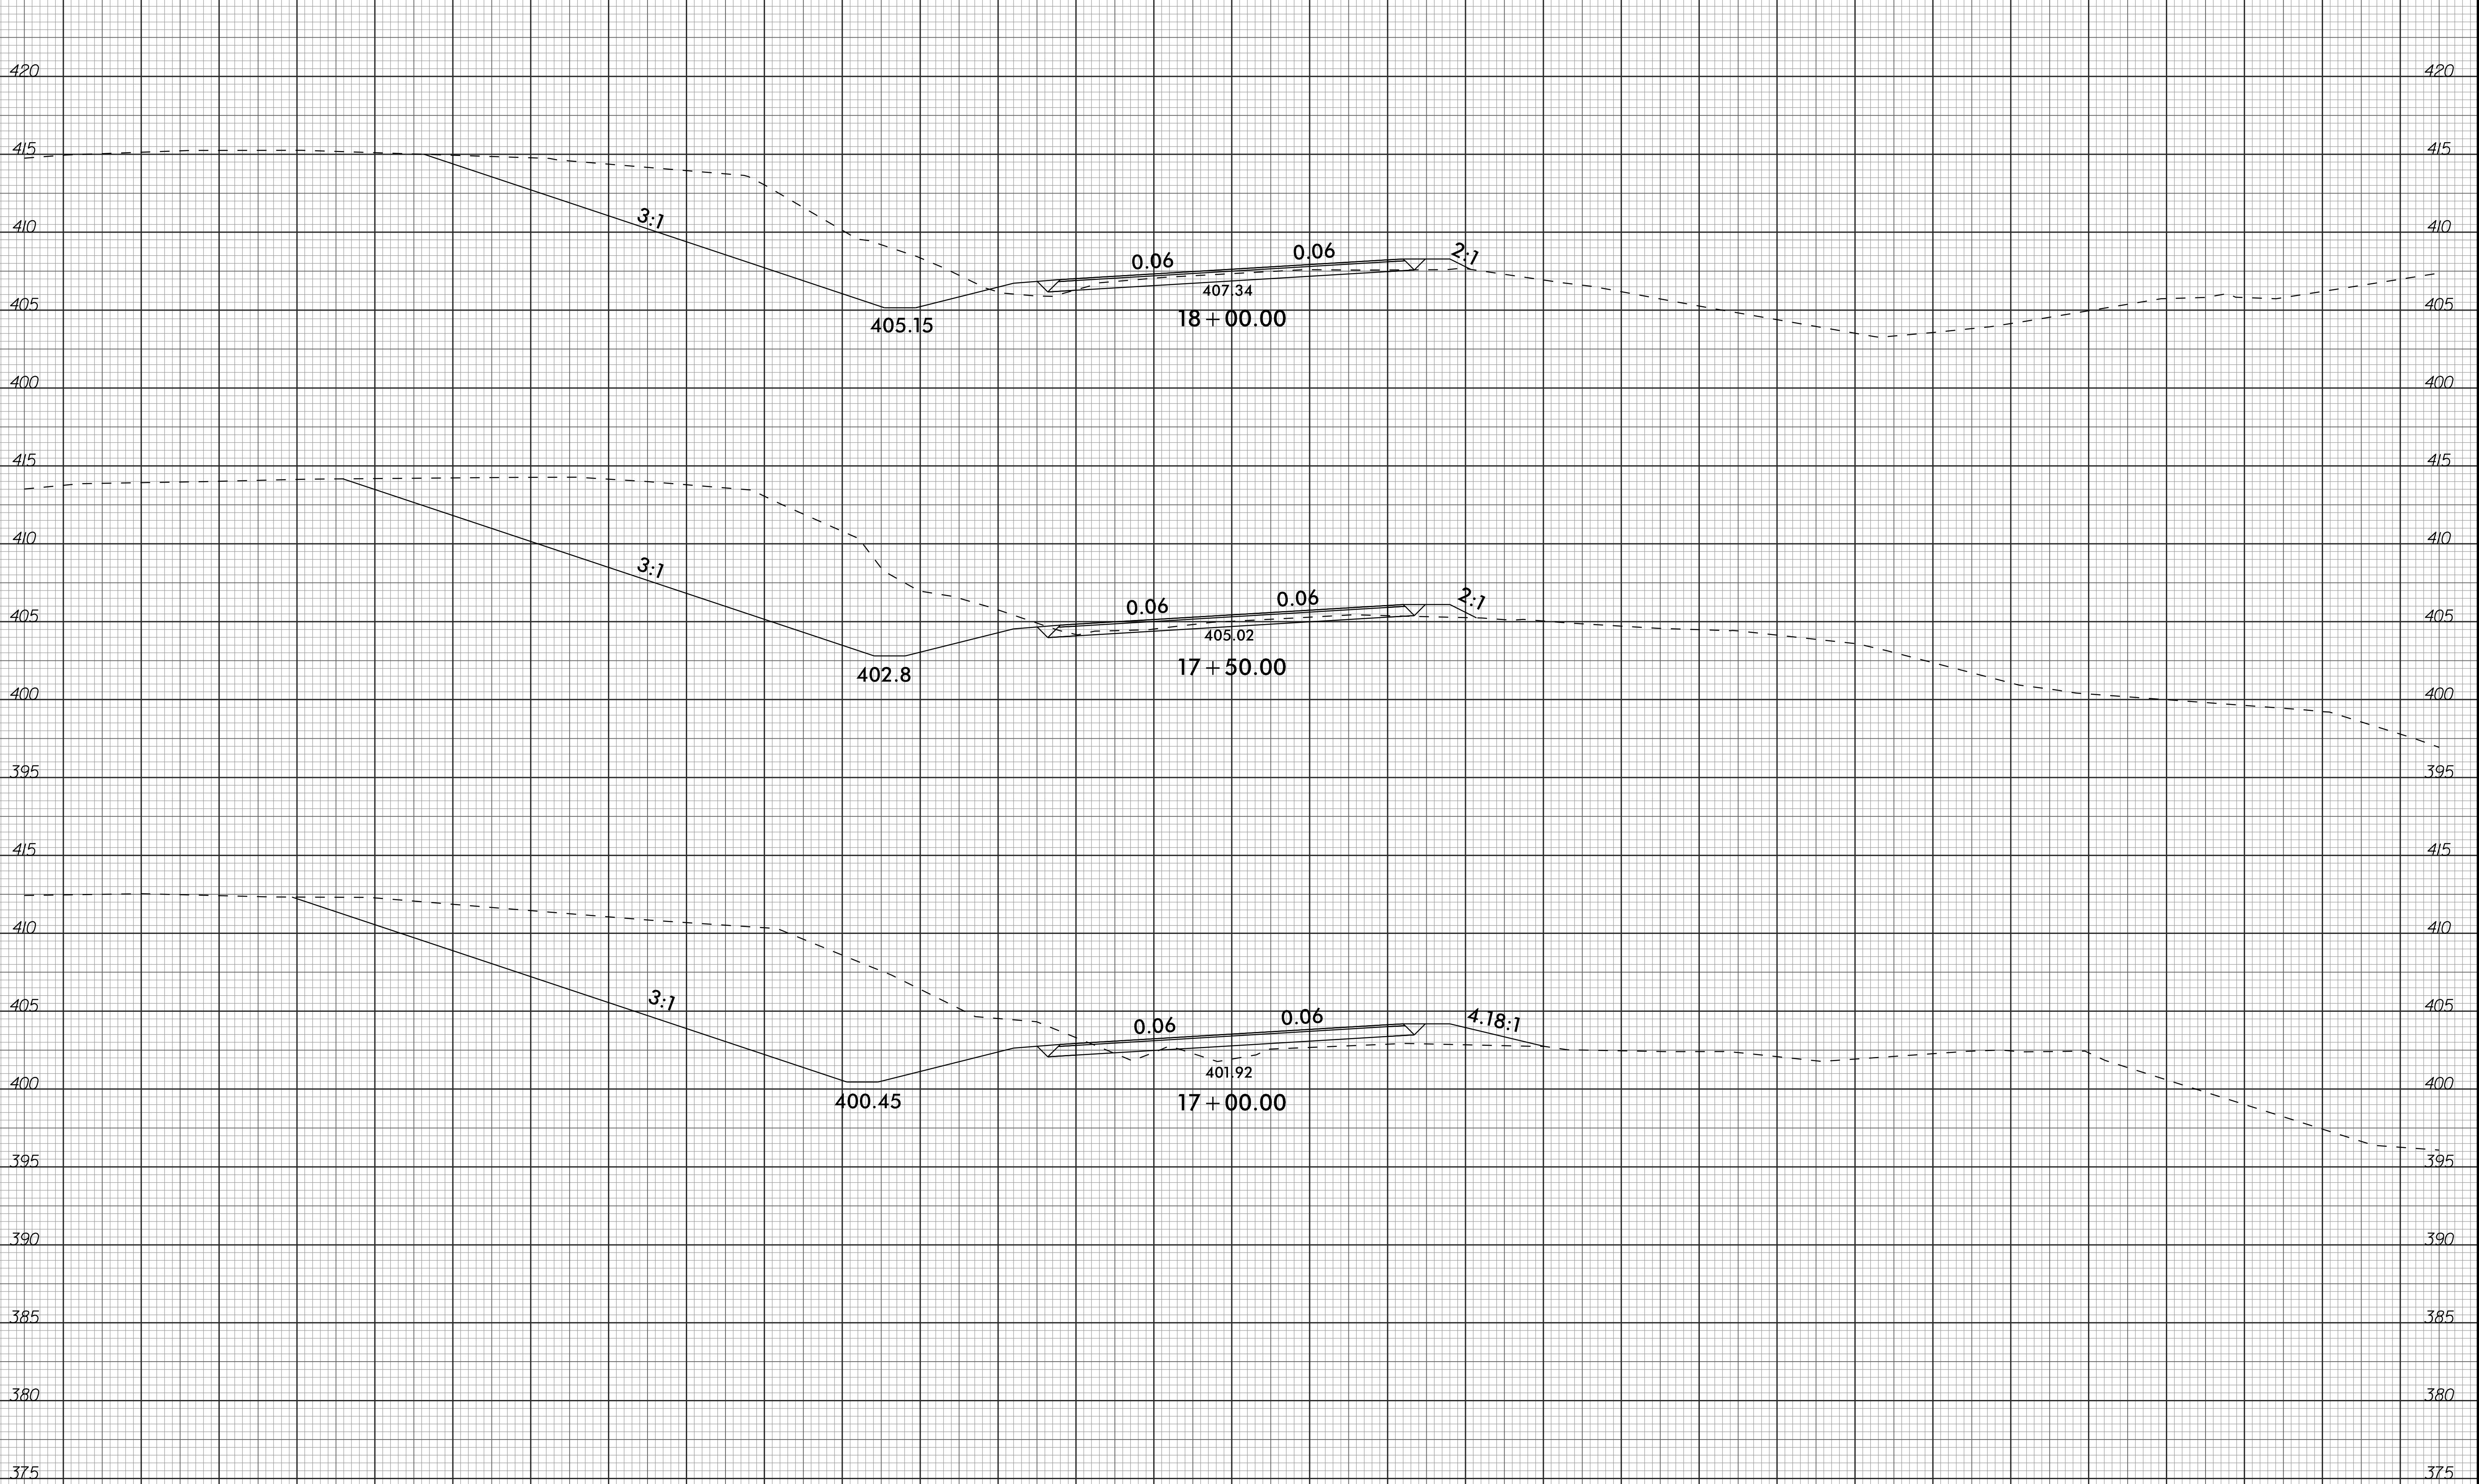

75 70 65 60 55 50 45 40 35 30 25 20 15 10 5 0 5 10 15 20 25 30 35 40 45 50 55 60 65 70 75

