


8/23/99



PROJ. REFERENCE NO. B-5344	SHEET NO. X-5
-------------------------------	------------------

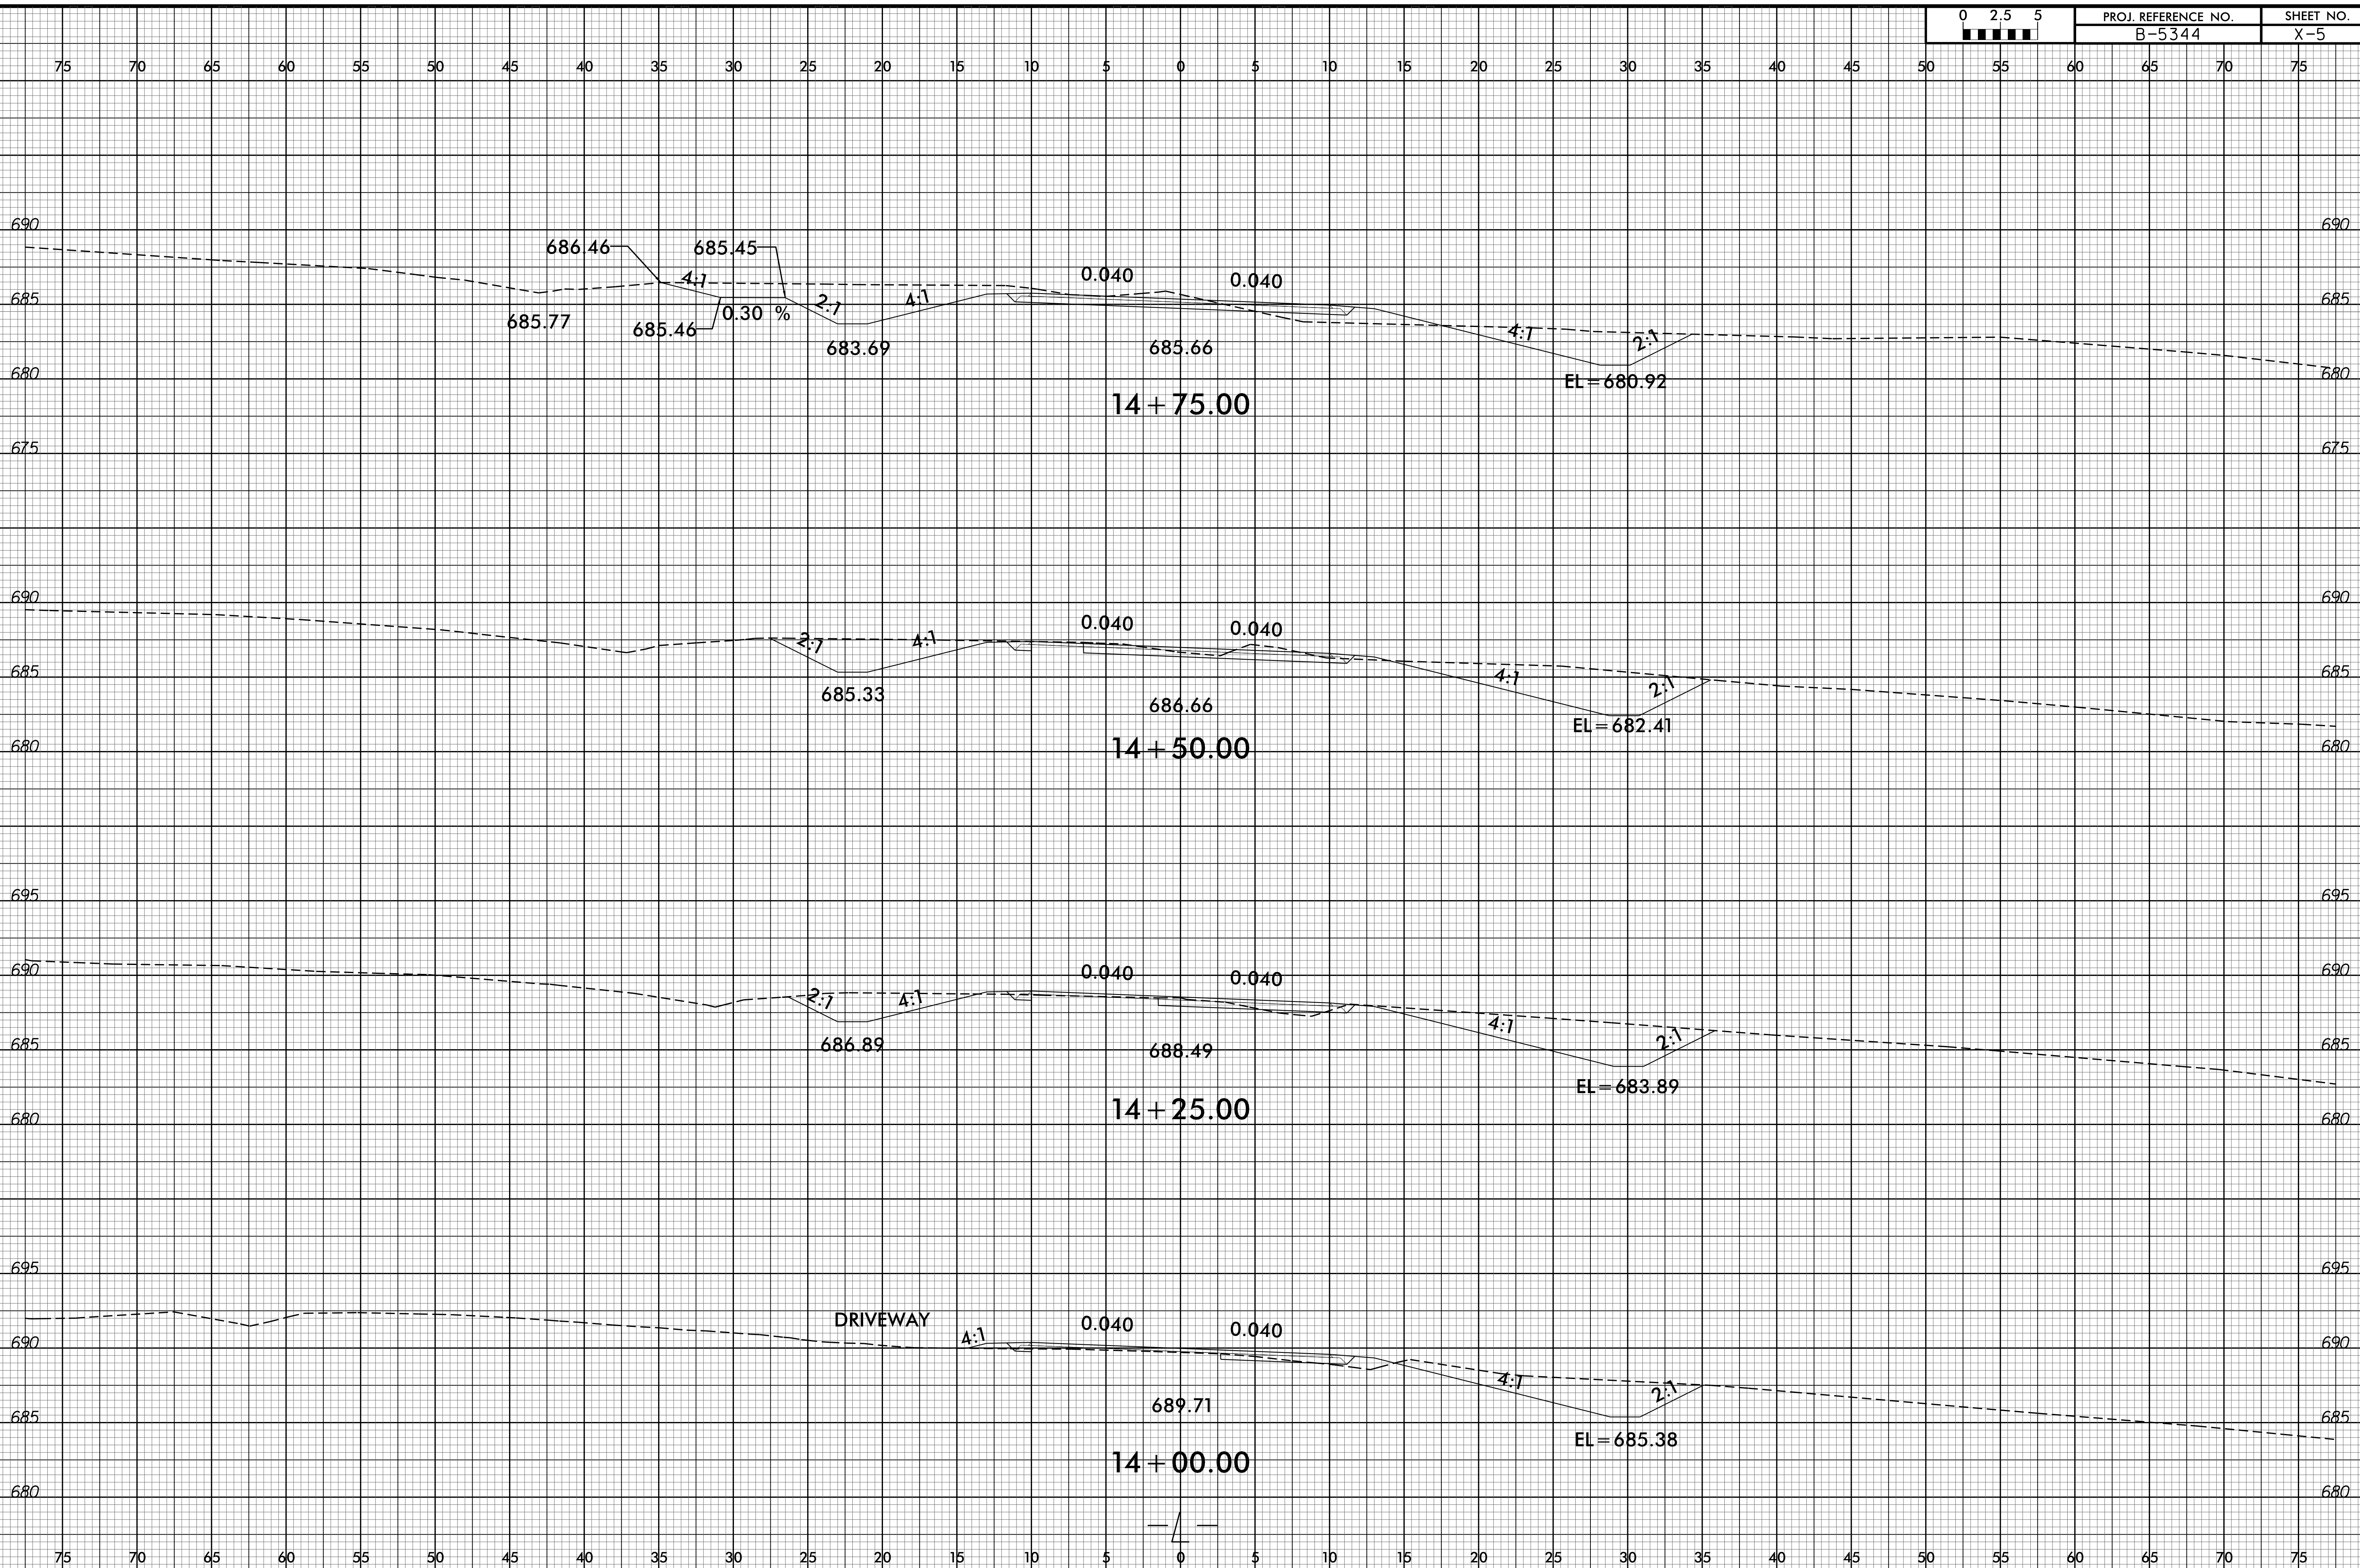

08-JAN-2016 09:35
P:\Roadway\Projects\B5344_Rdy_xp1.dgn
\$\$\$\$\$USER\$\$\$\$\$