


8/23/99

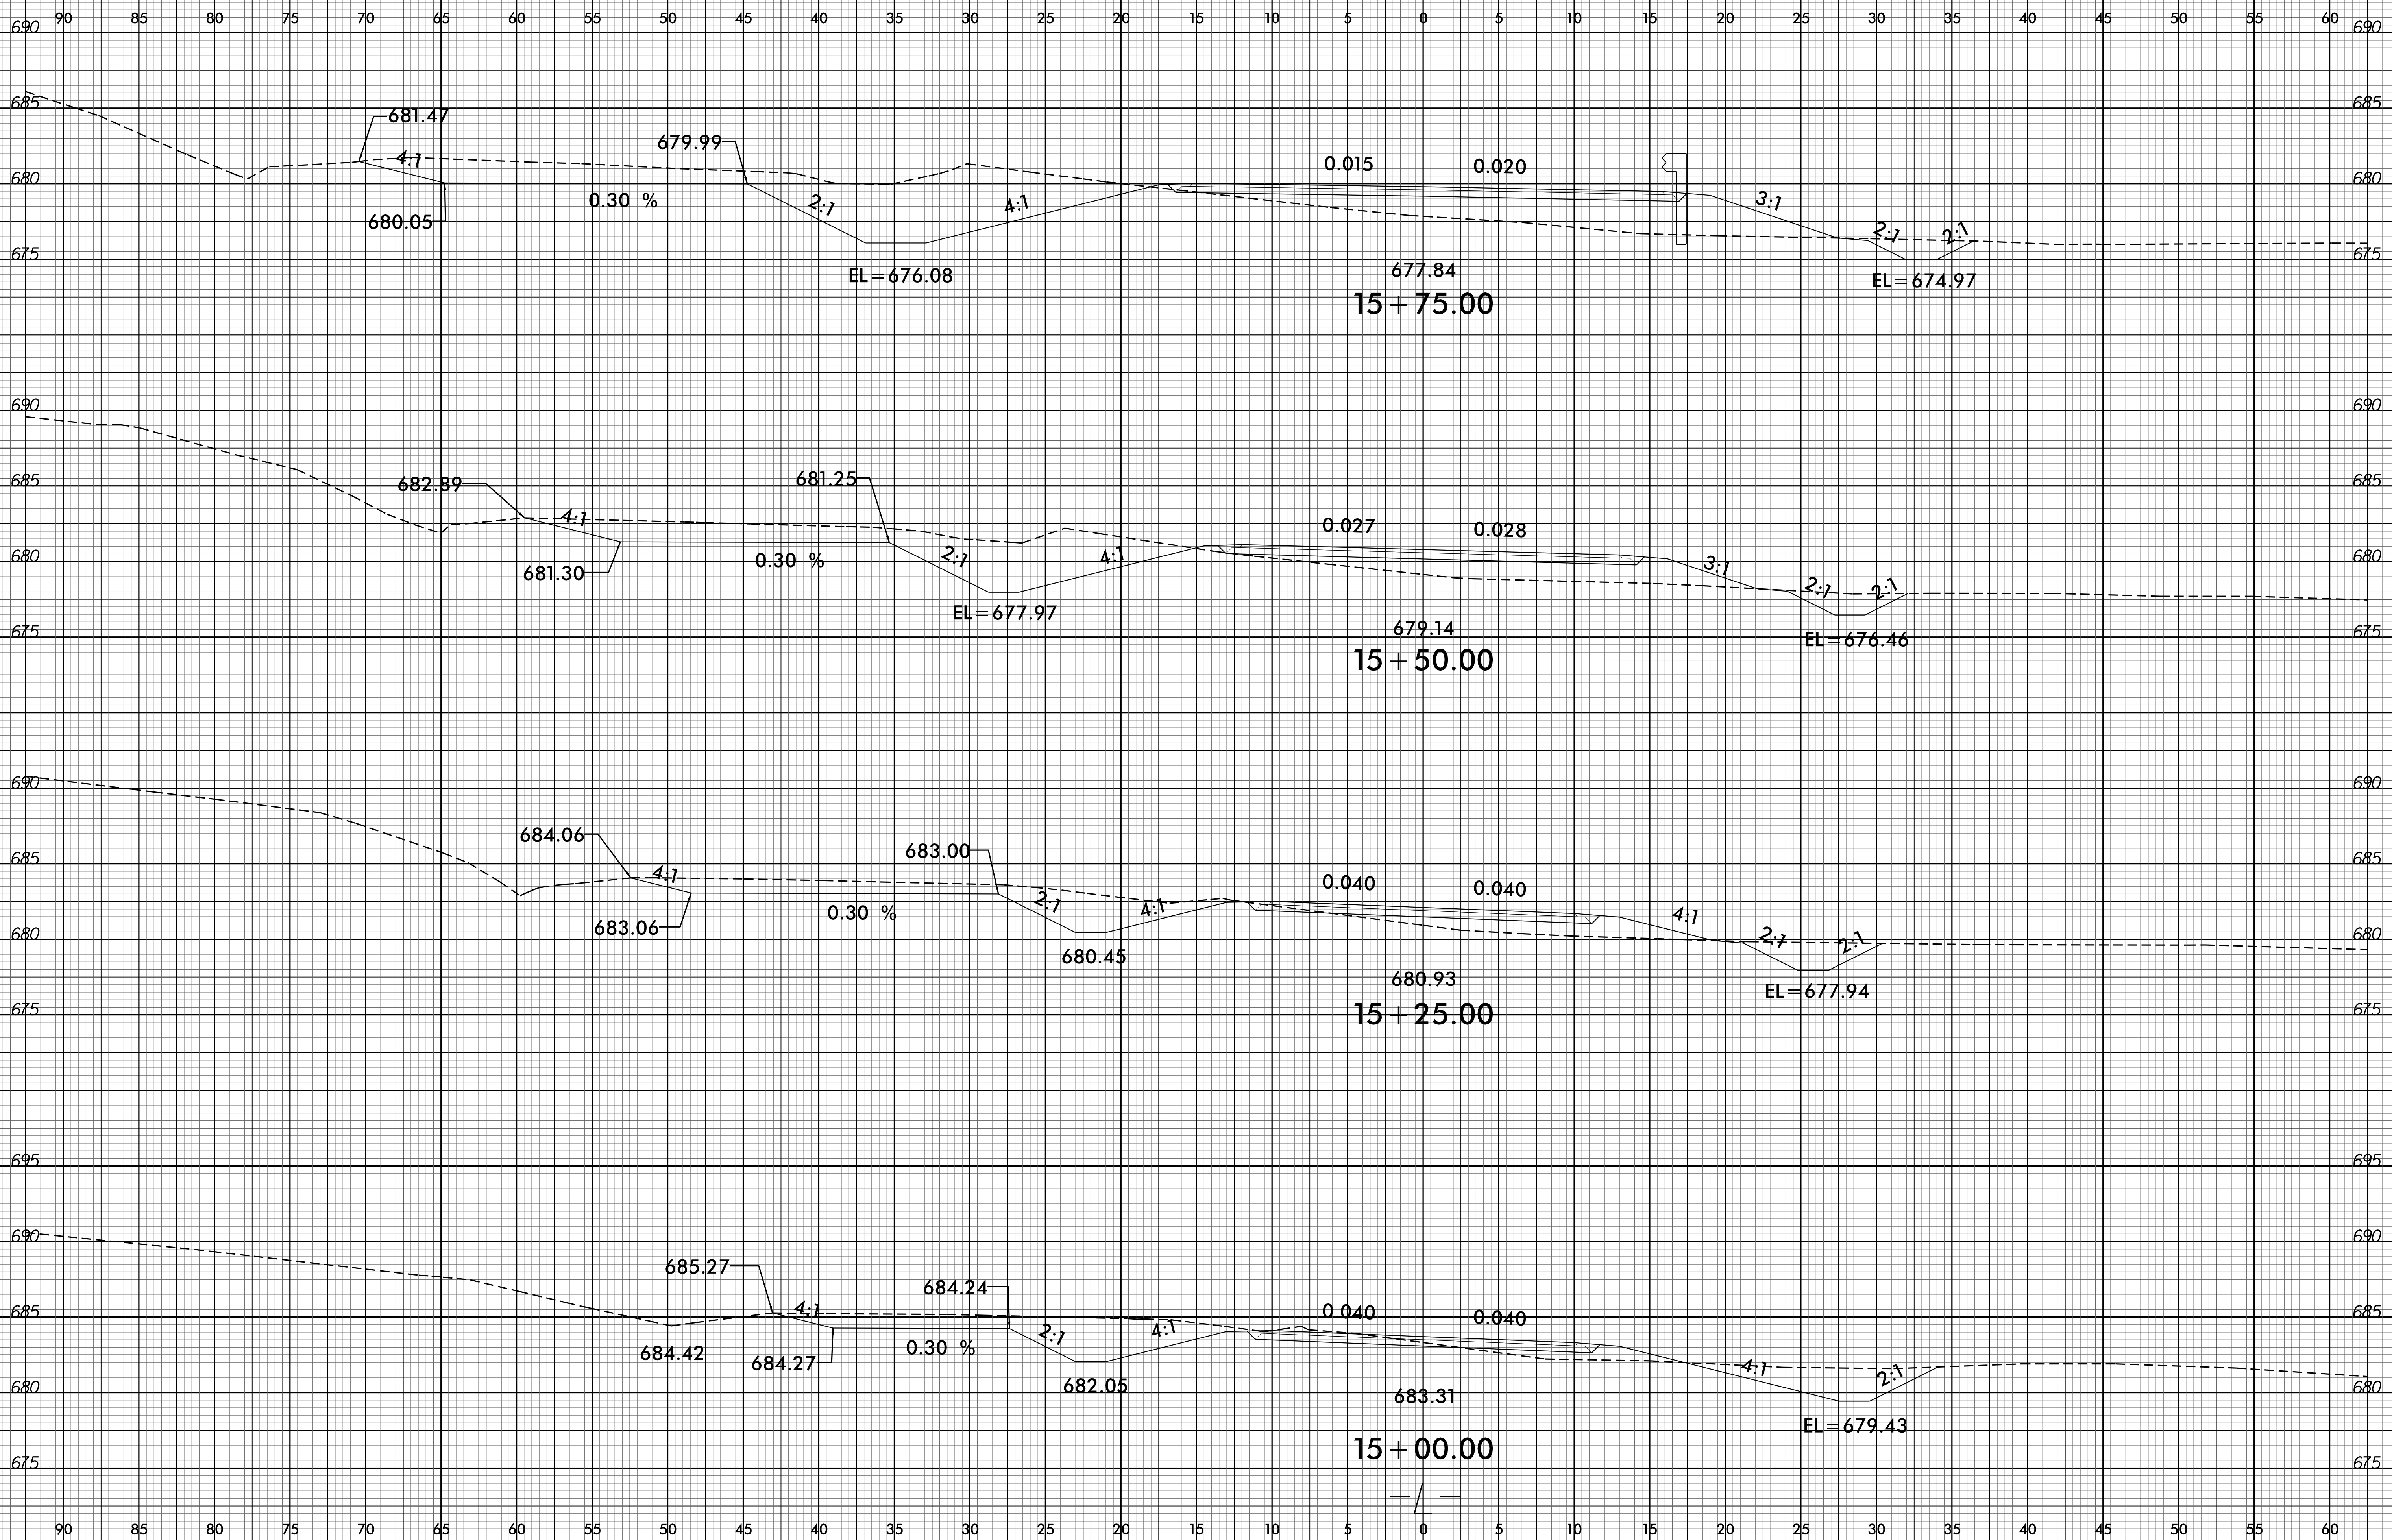

PROJ. REFERENCE NO.
B-5344

SHEET NO.
X-6



08-JAN-2016 09:35
P:\Roadway\Projects\B5344_Rdy_xpl.dgn
\$\$\$\$\$