


8/23/99



PROJ. REFERENCE NO.
B-5344

SHEET NO.
X-8

110 105 100 95 90 85 80 75 70 65 60 55 50 45 40 35 30 25 20 15 10 5 0 5 10 15 20 25 30 35 40

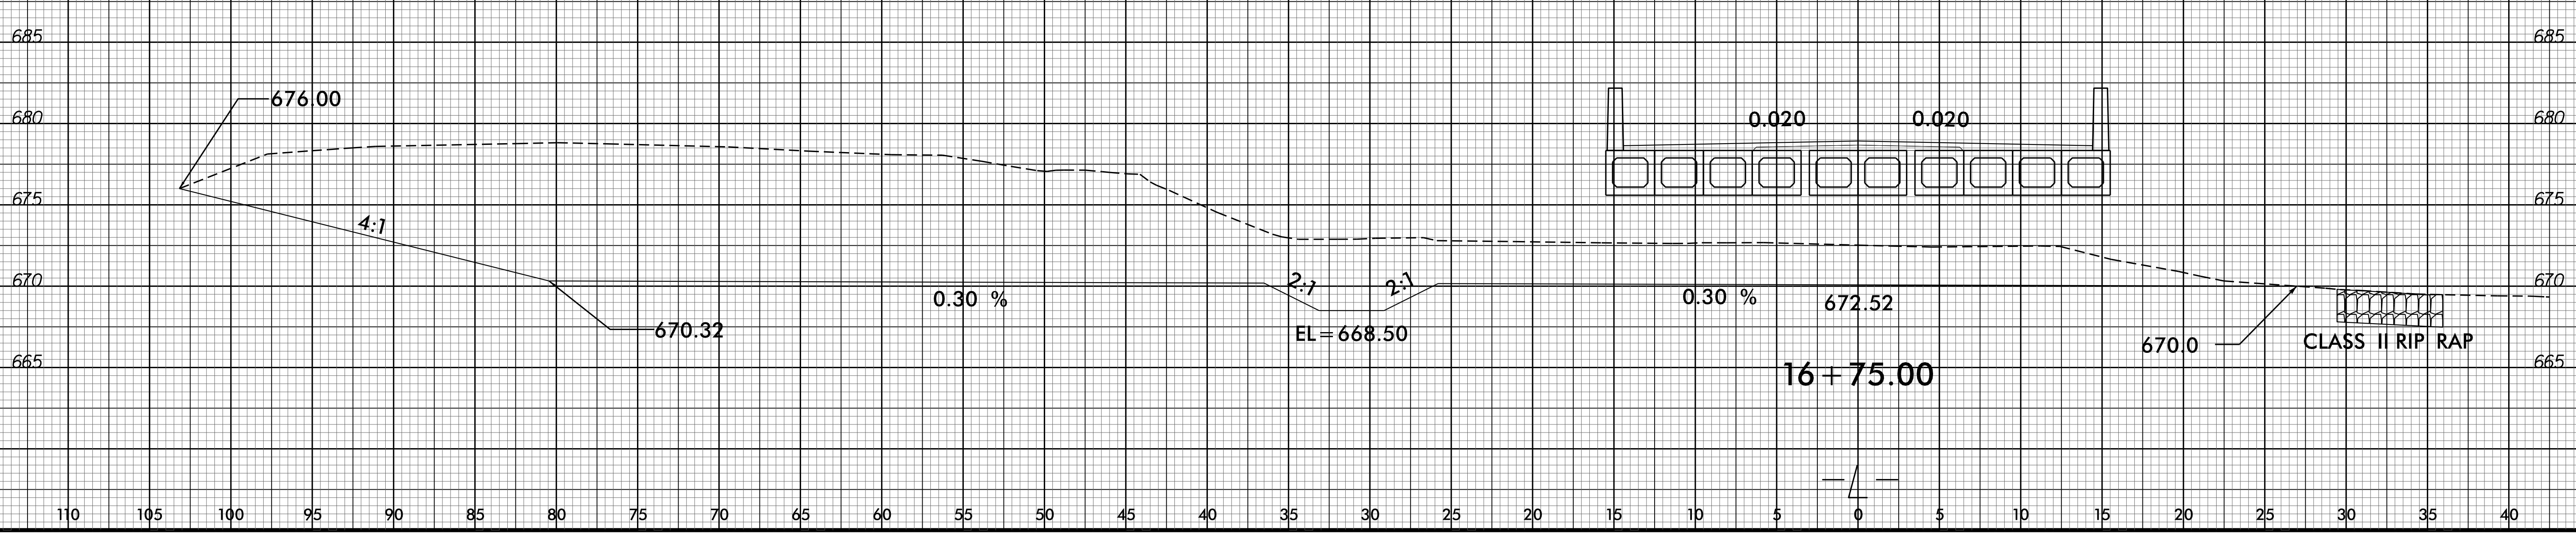

08-JAN-2016 09:34
P:\Roadway\Projects\B5344_Rdy_xp1.dgn
\$\$\$\$\$

110 105 100 95 90 85 80 75 70 65 60 55 50 45 40 35 30 25 20 15 10 5 0 5 10 15 20 25 30 35 40