


I HEREBY CERTIFY THESE PLANS ARE THE AS-BUILT PLANS

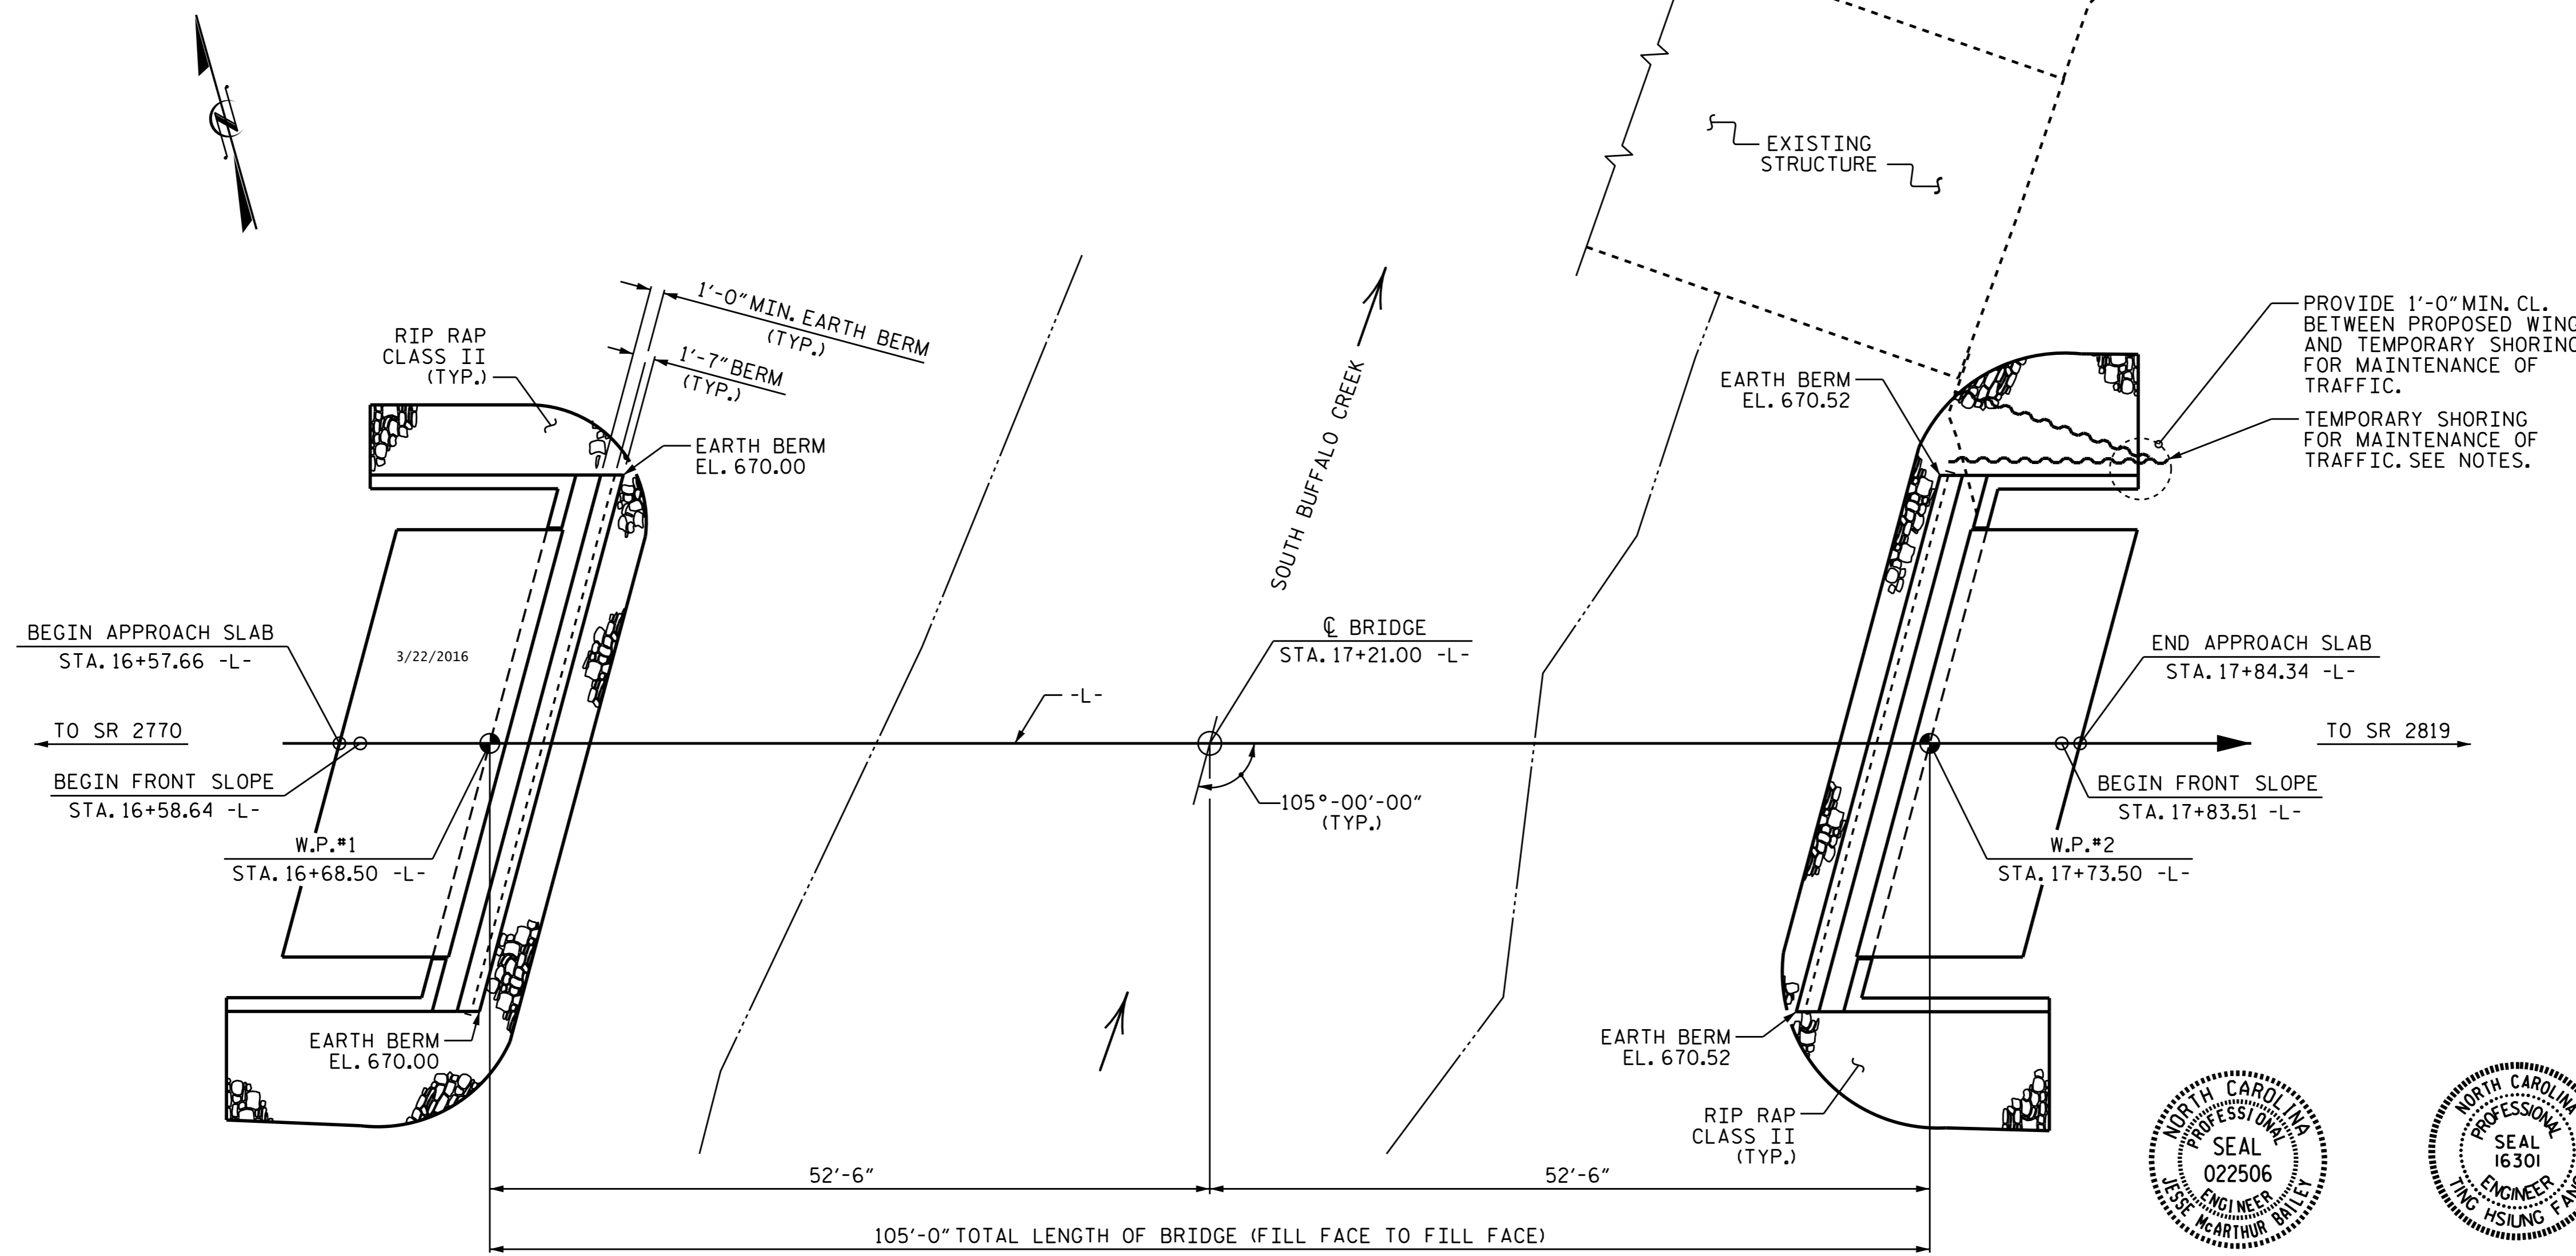

PROJECT NO. B-5344  
 GUILFORD COUNTY  
 STATION: 17+21.00 -L-  
 SHEET 1 OF 3 REPLACES BRIDGE NO. 161

STATE OF NORTH CAROLINA  
 DEPARTMENT OF TRANSPORTATION  
 RALEIGH  
**GENERAL DRAWING**  
 FOR BRIDGE OVER  
 SOUTH BUFFALO CREEK  
 ON SR 2821 BETWEEN  
 SR 2770 & SR 2819

SEAL 022506  
 JESSE MCARTHUR BAILEY  
 ENGINEER  
 3/22/2016

SEAL 16301  
 TING HSILUNG FANG  
 ENGINEER  
 3/22/2016

DRAWN BY: T. L. AVERETTE DATE: 3-9-15  
 CHECKED BY: D. J. POZOS DATE: 8-03-15  
 DESIGN ENGINEER OF RECORD: T. H. FANG DATE: 2/2/16

REVISIONS						SHEET NO.
NO.	BY:	DATE:	NO.	BY:	DATE:	TOTAL SHEETS
1			3			S-1
2			4			16

DOCUMENT NOT CONSIDERED FINAL UNLESS ALL SIGNATURES COMPLETED