


**This electronic collection of documents is provided
for the convenience of the user
and is Not a Certified Document –**


**The documents contained herein were originally issued
and sealed by the individuals whose names and license
numbers appear on each page, on the dates appearing
with their signature on that page.**



**This file or an individual page
shall not be considered a certified document.**

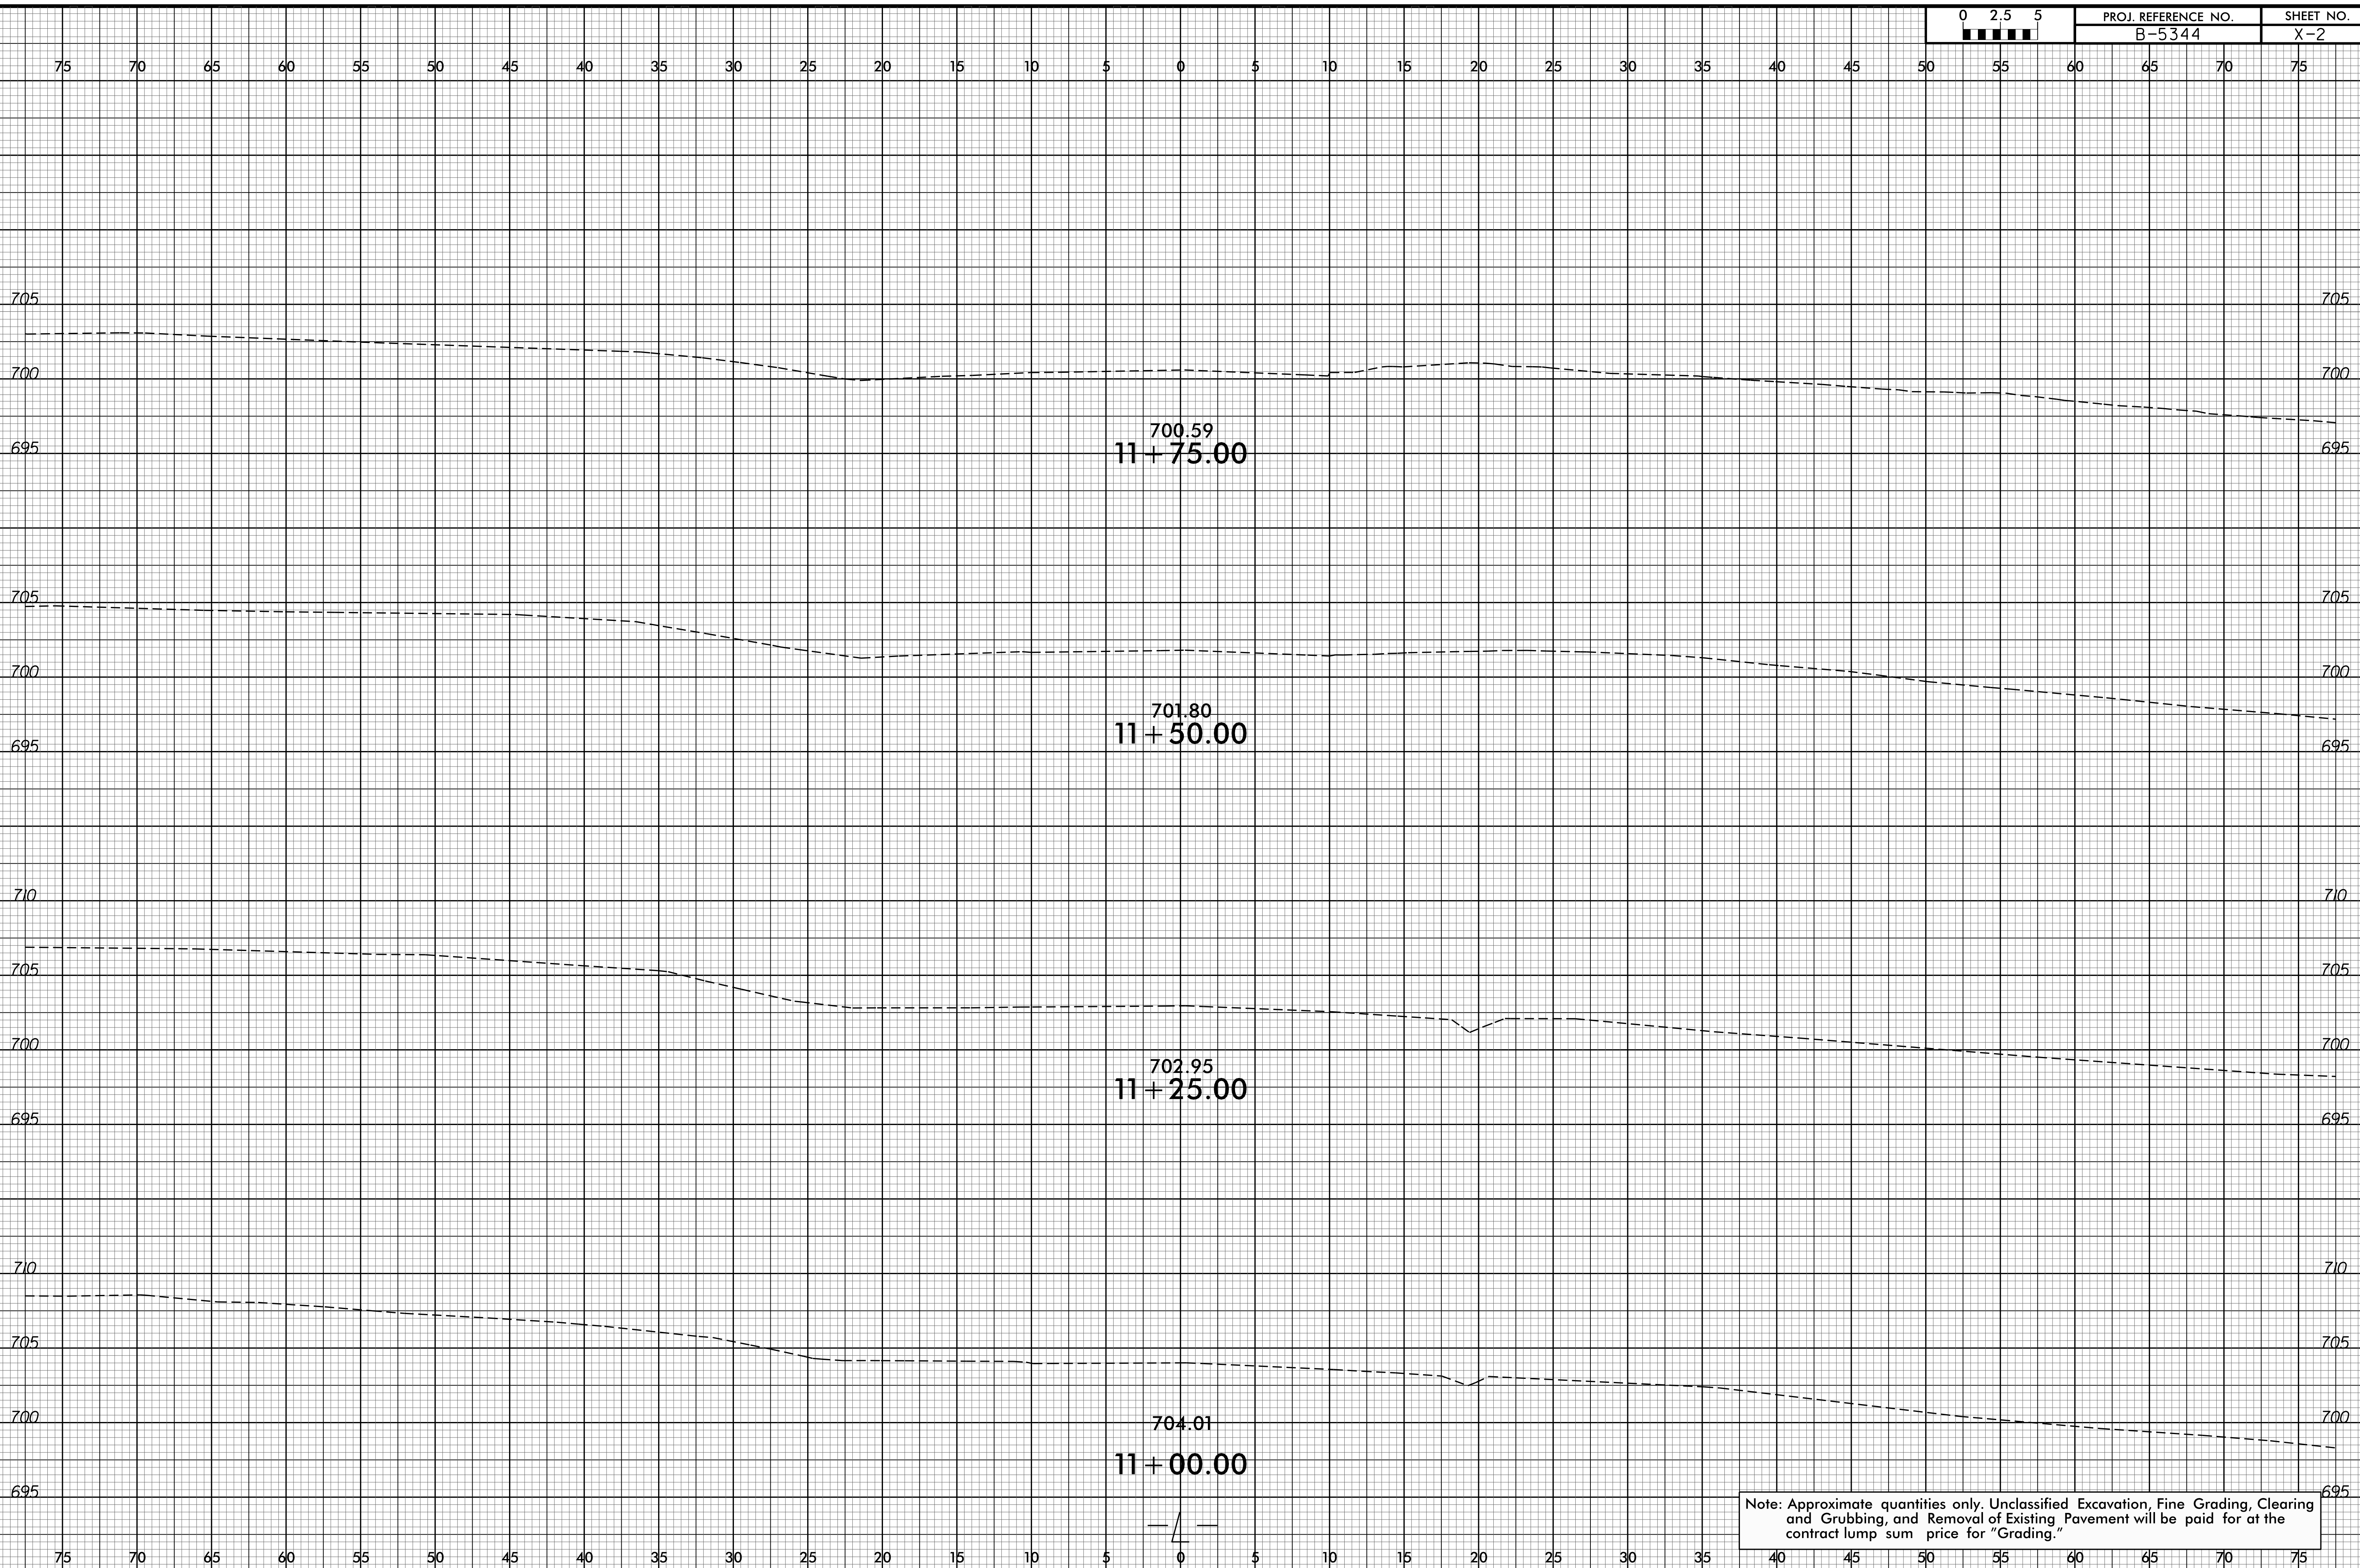

08-JAN-2016 09:43
P:\Roadway\Corridor\Mode\img\B5344_Rdy_xp1.dgn
\$\$\$\$\$

Note: Approximate quantities only. Unclassified Excavation, Fine Grading, Clearing and Grubbing, and Removal of Existing Pavement will be paid for at the contract lump sum price for "Grading."

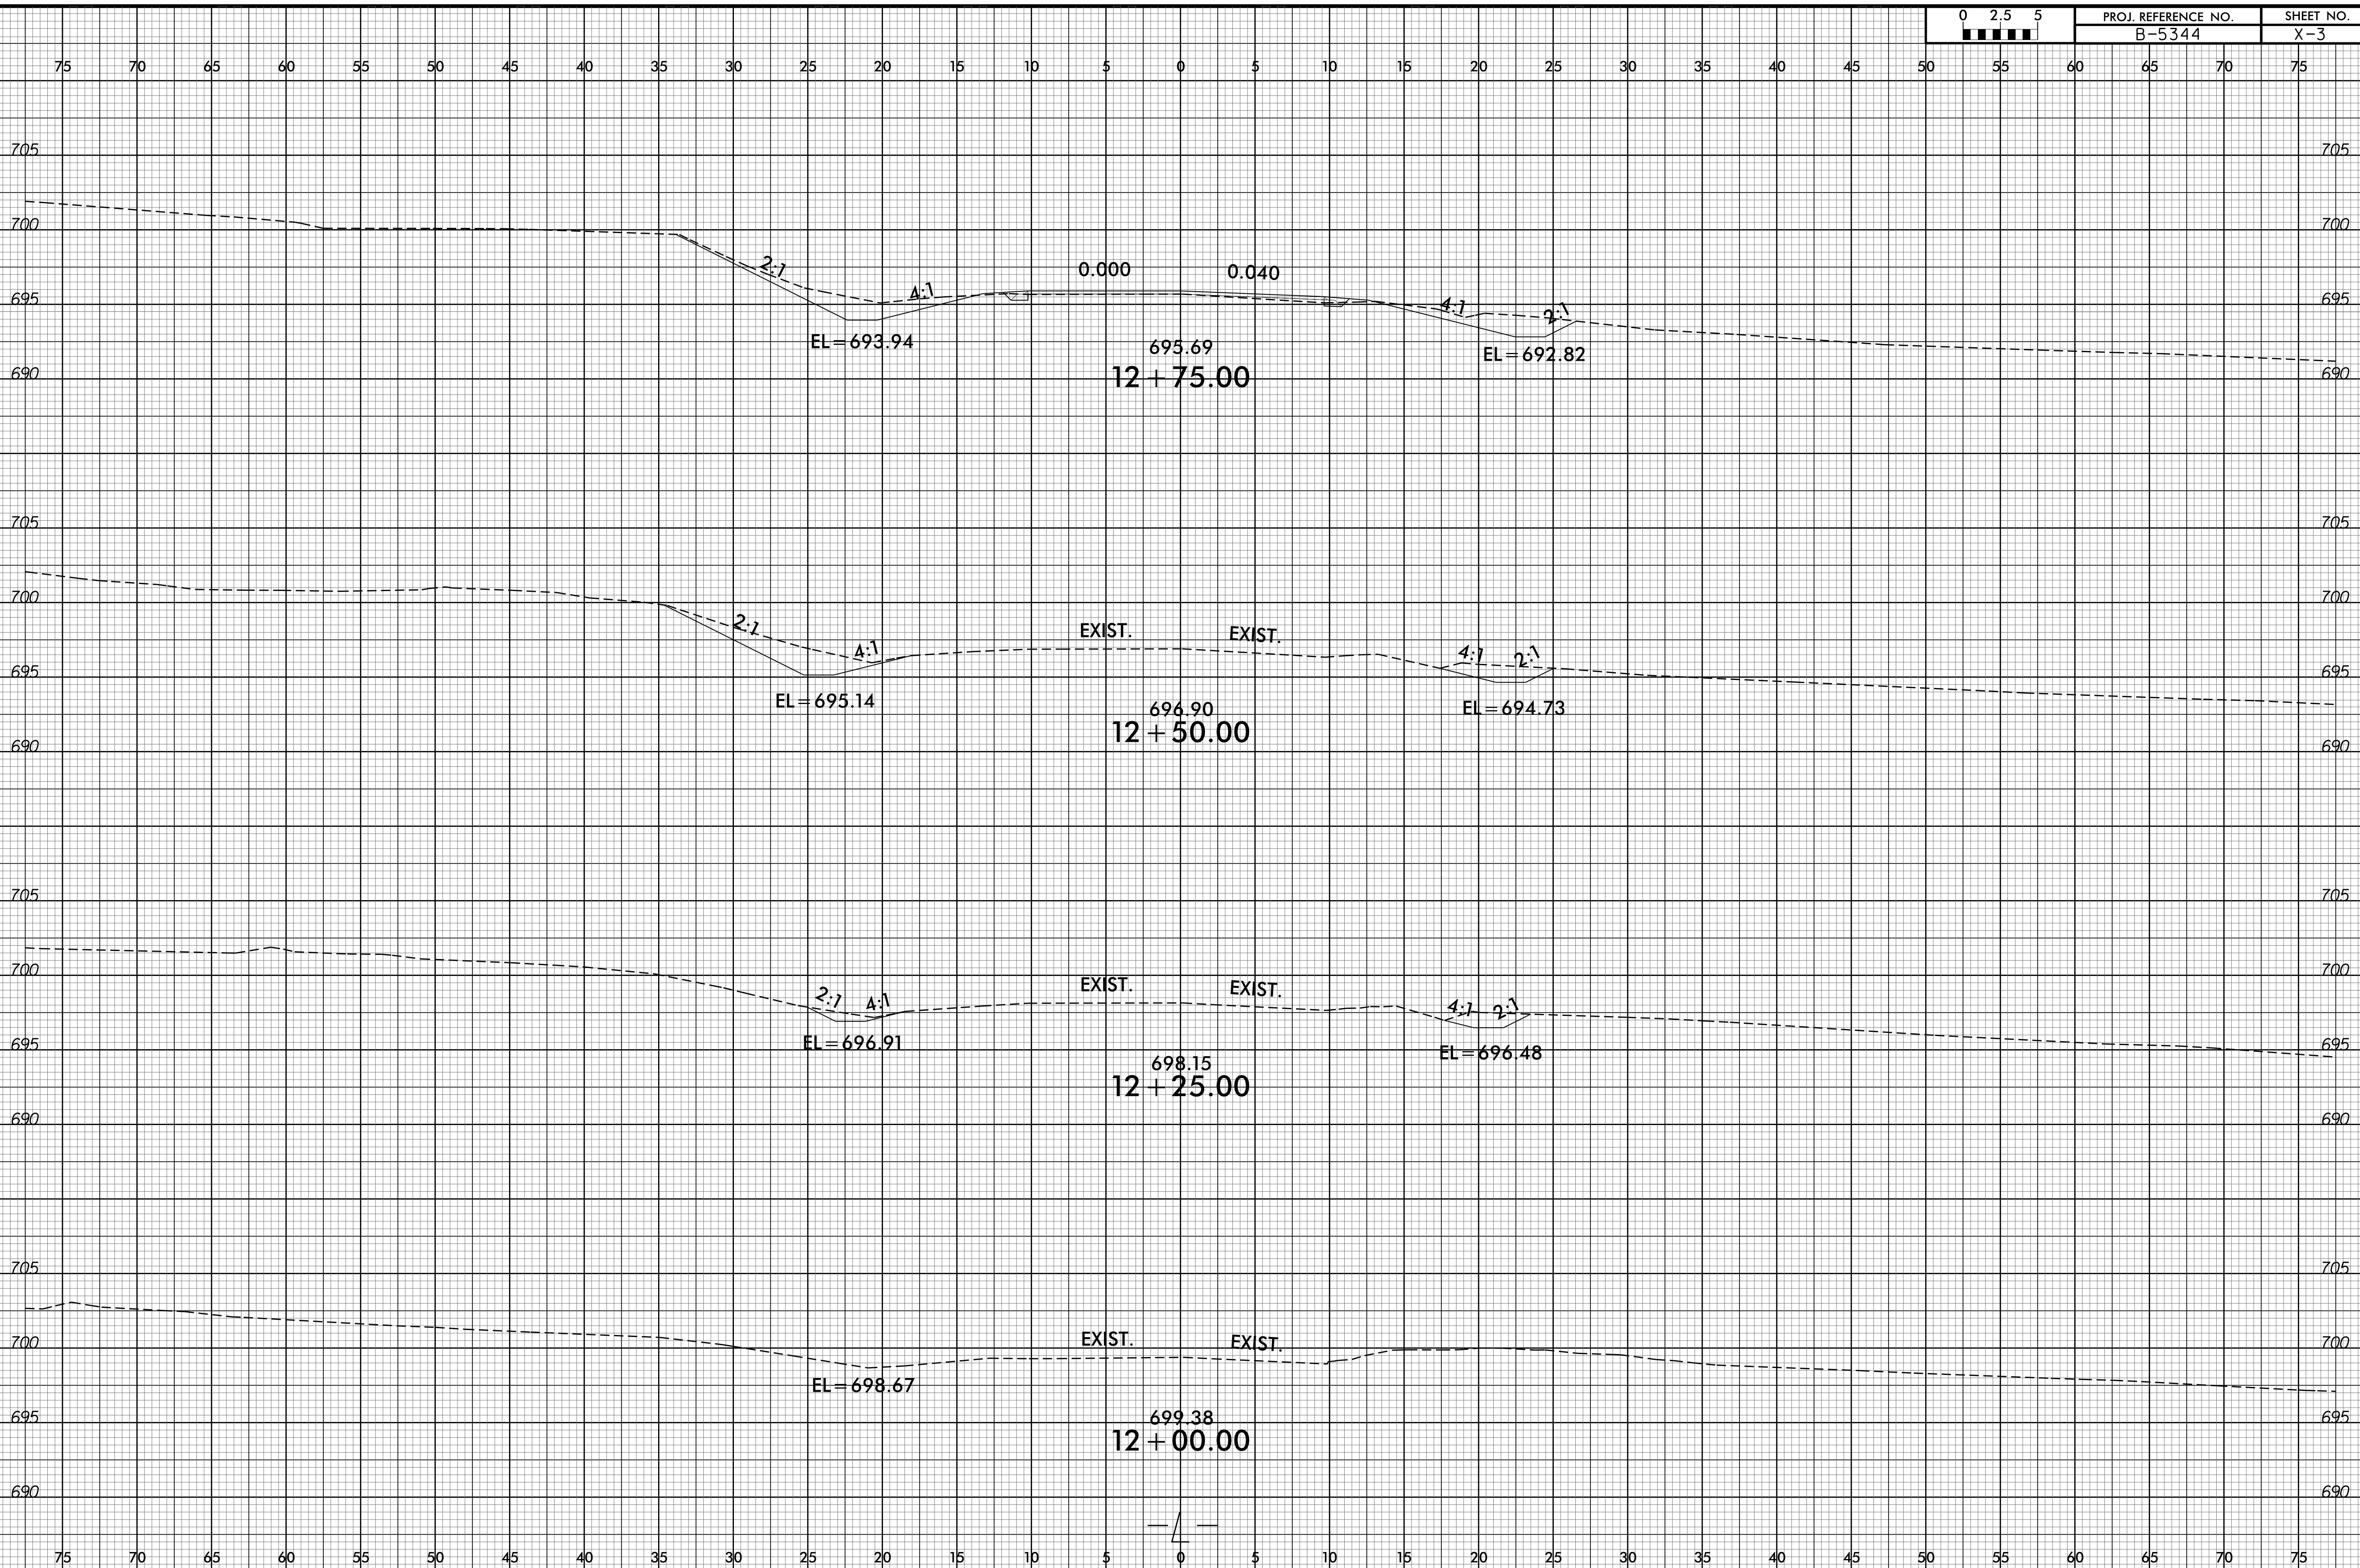


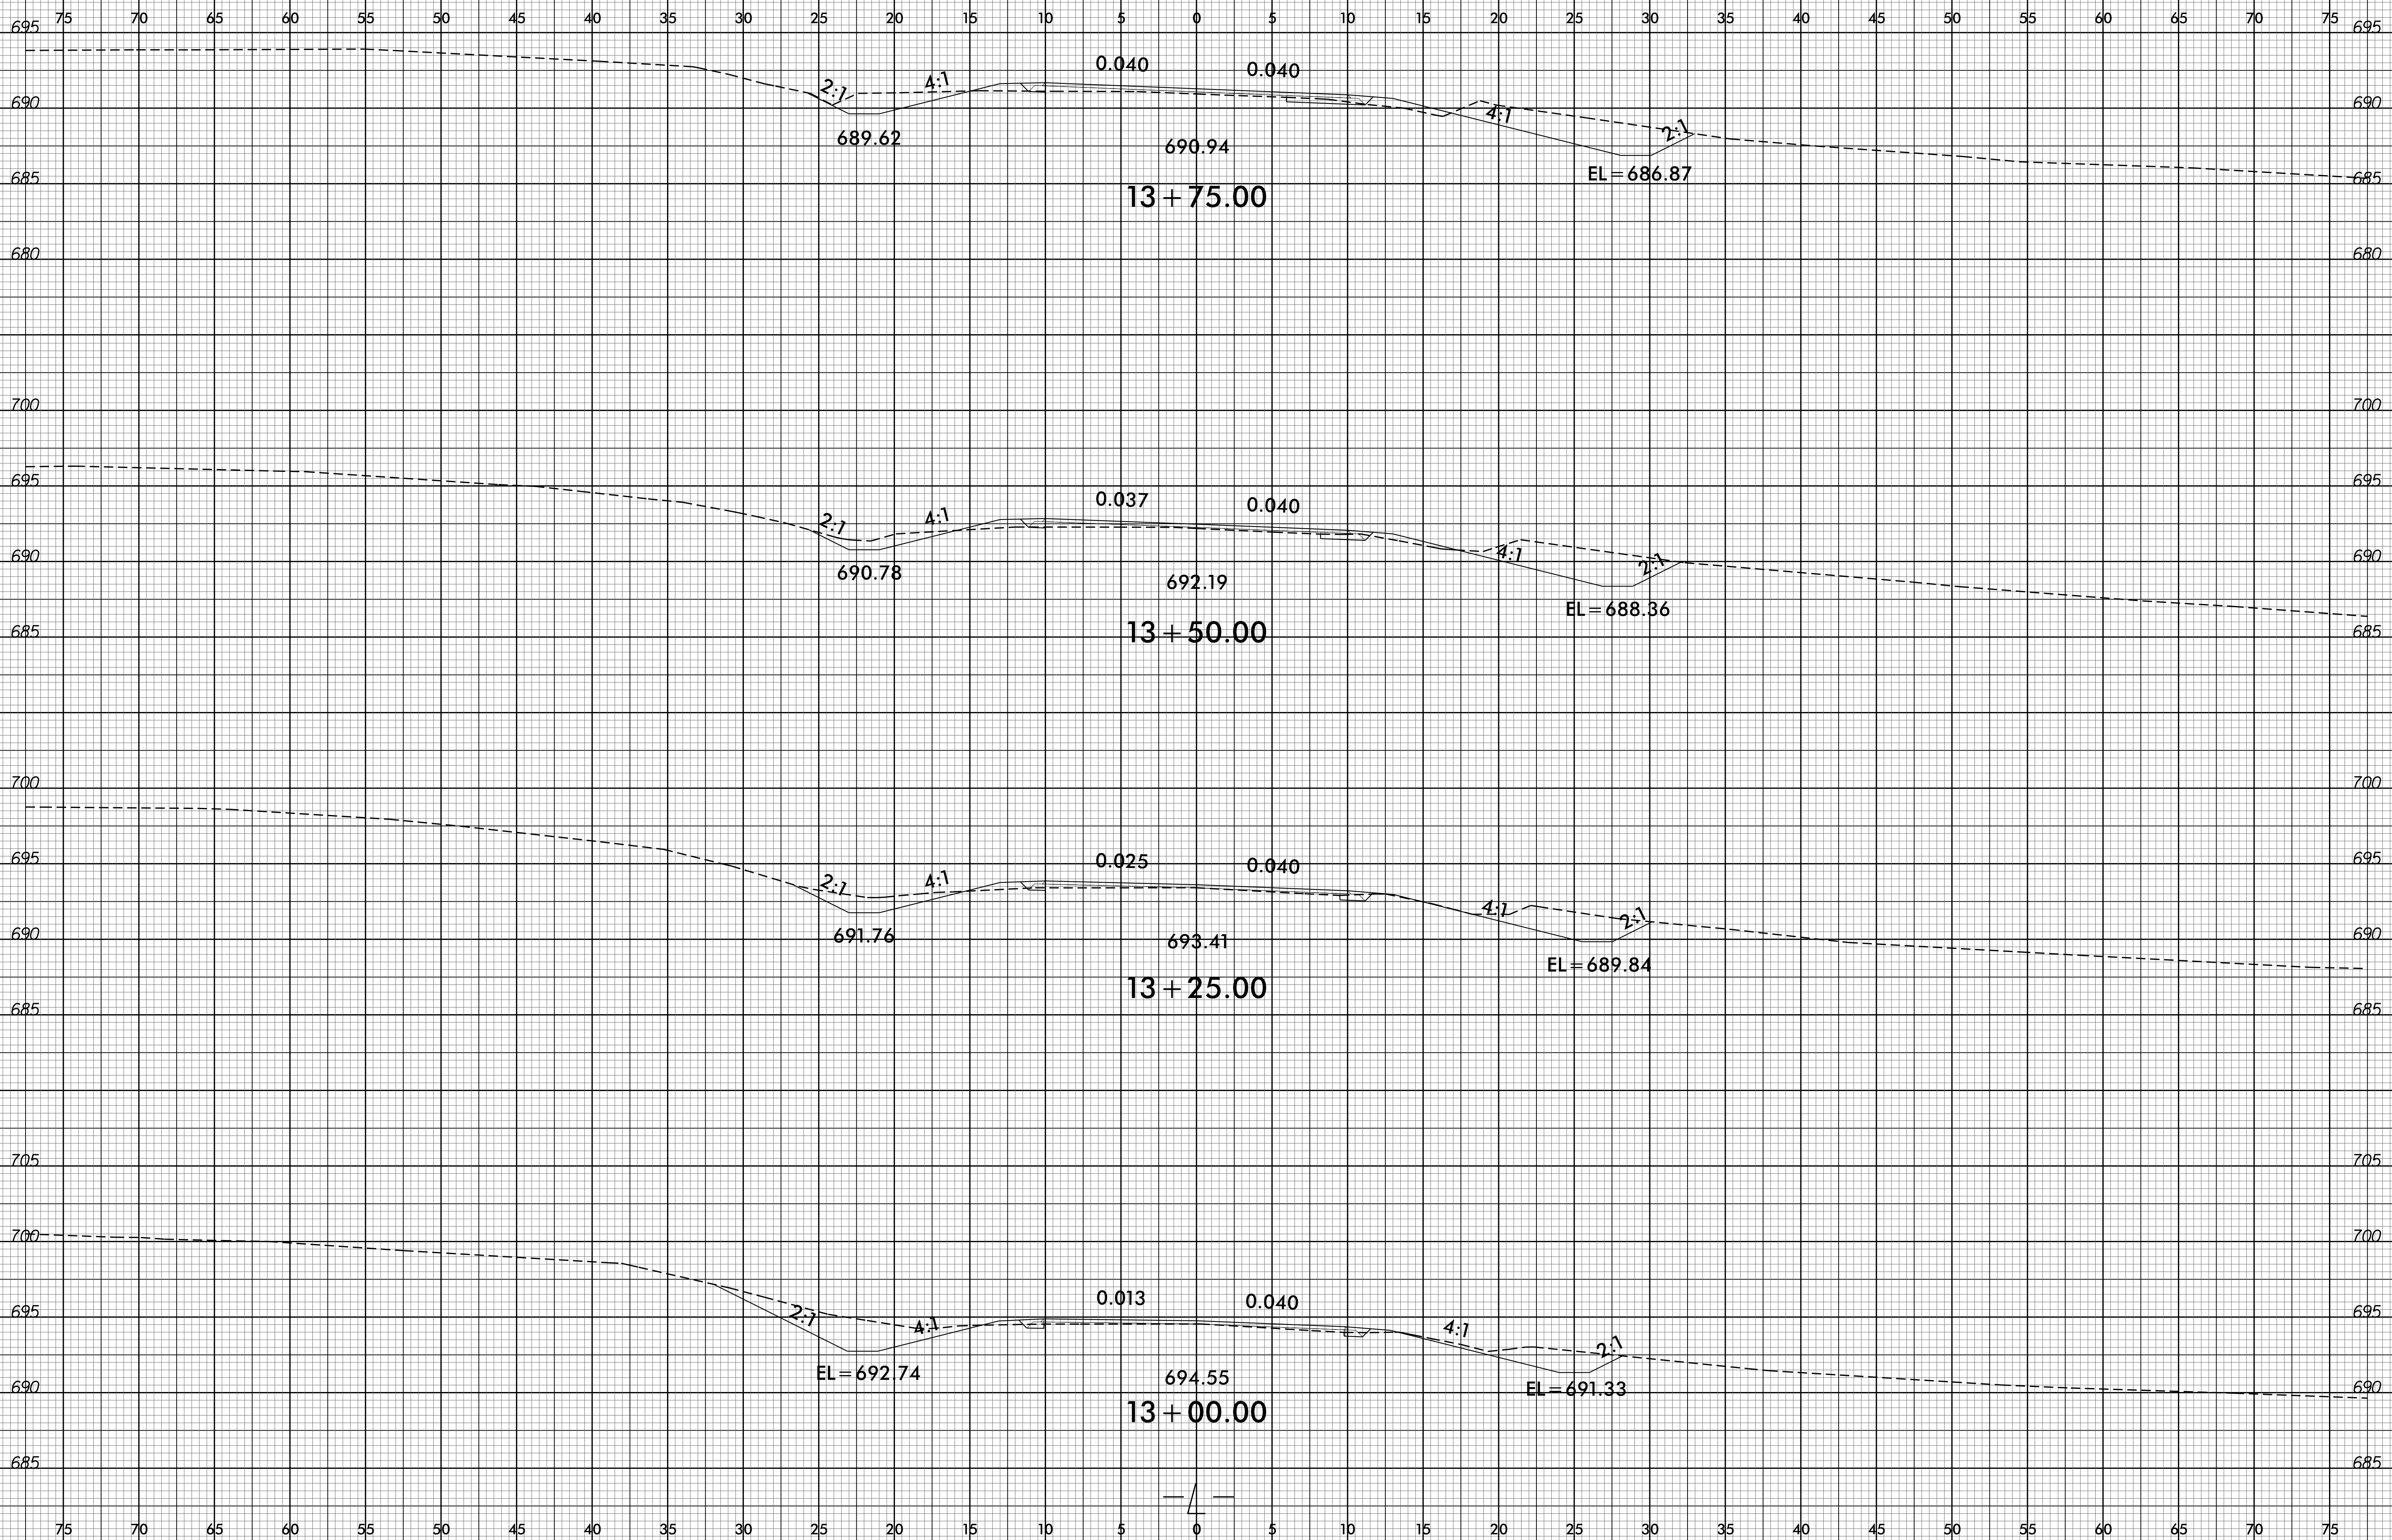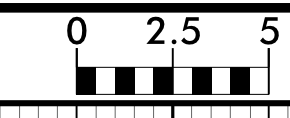

8/23/99




PROJ. REFERENCE NO. B-5344	SHEET NO. X-5
-------------------------------	------------------

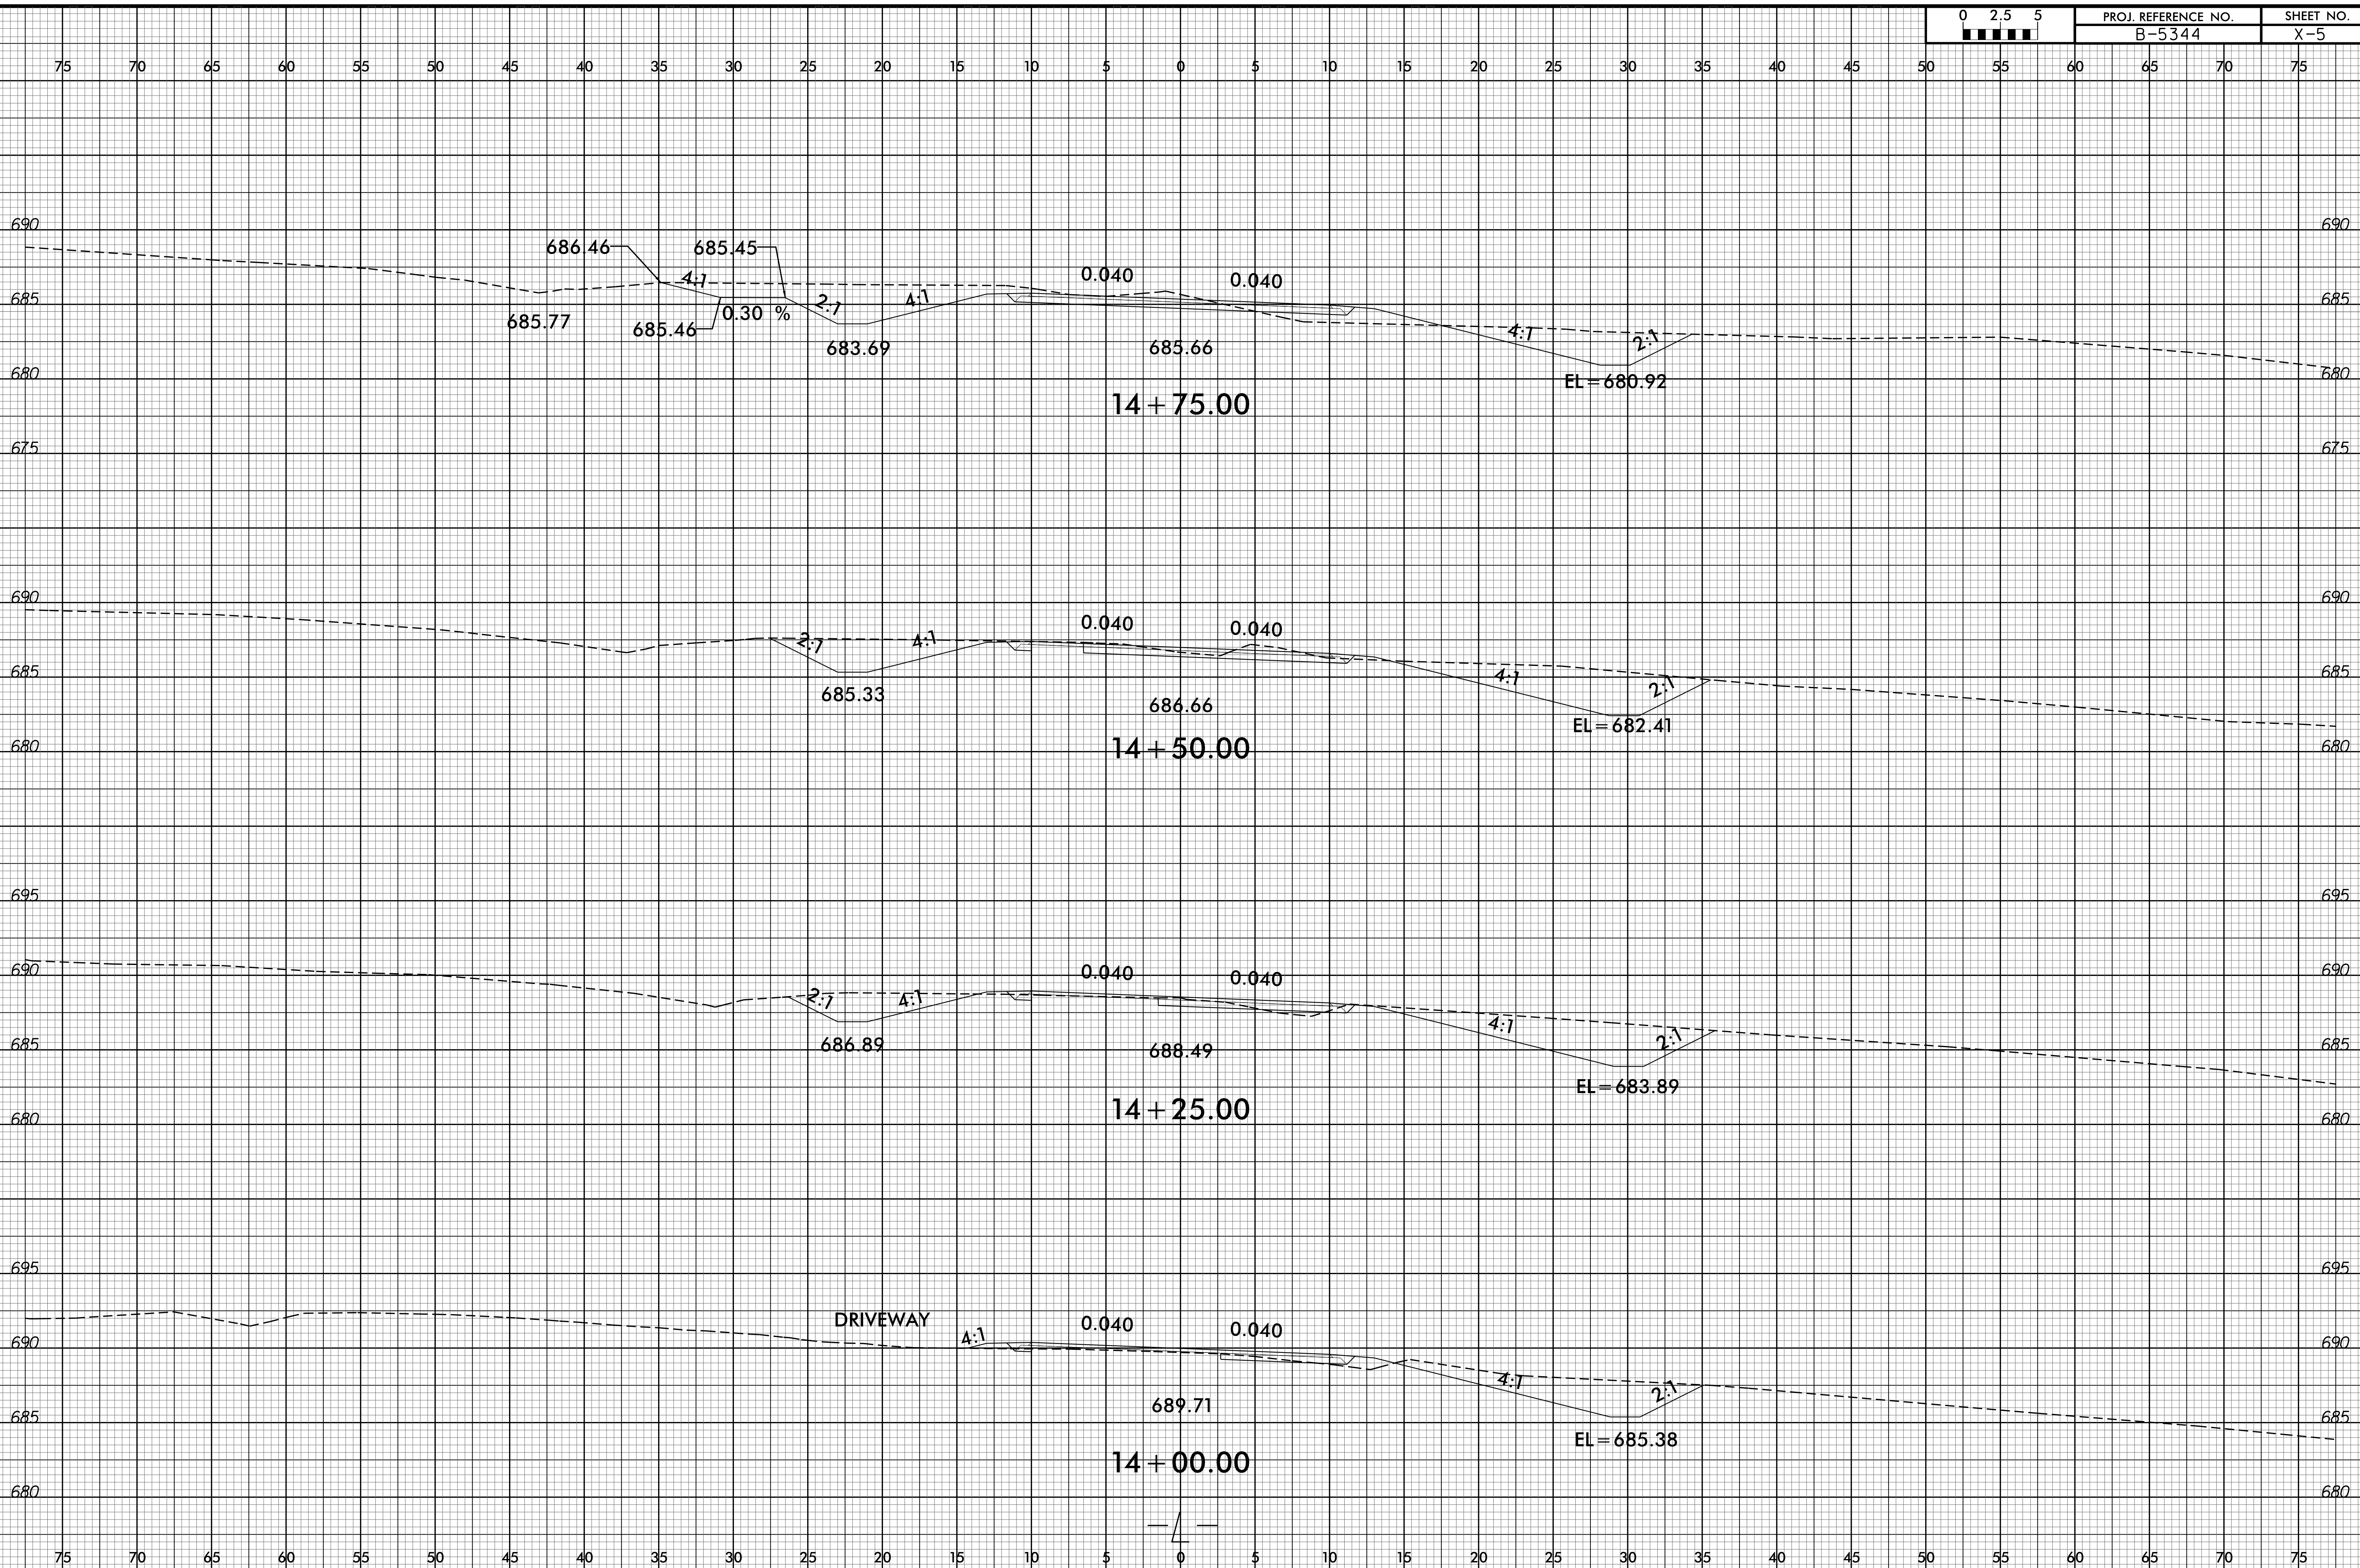




08-JAN-2016 09:35
P:\Roadway\Projects\B5344_Rdy_xp1.dgn
\$\$\$\$\$USER\$\$\$\$\$

8/23/99

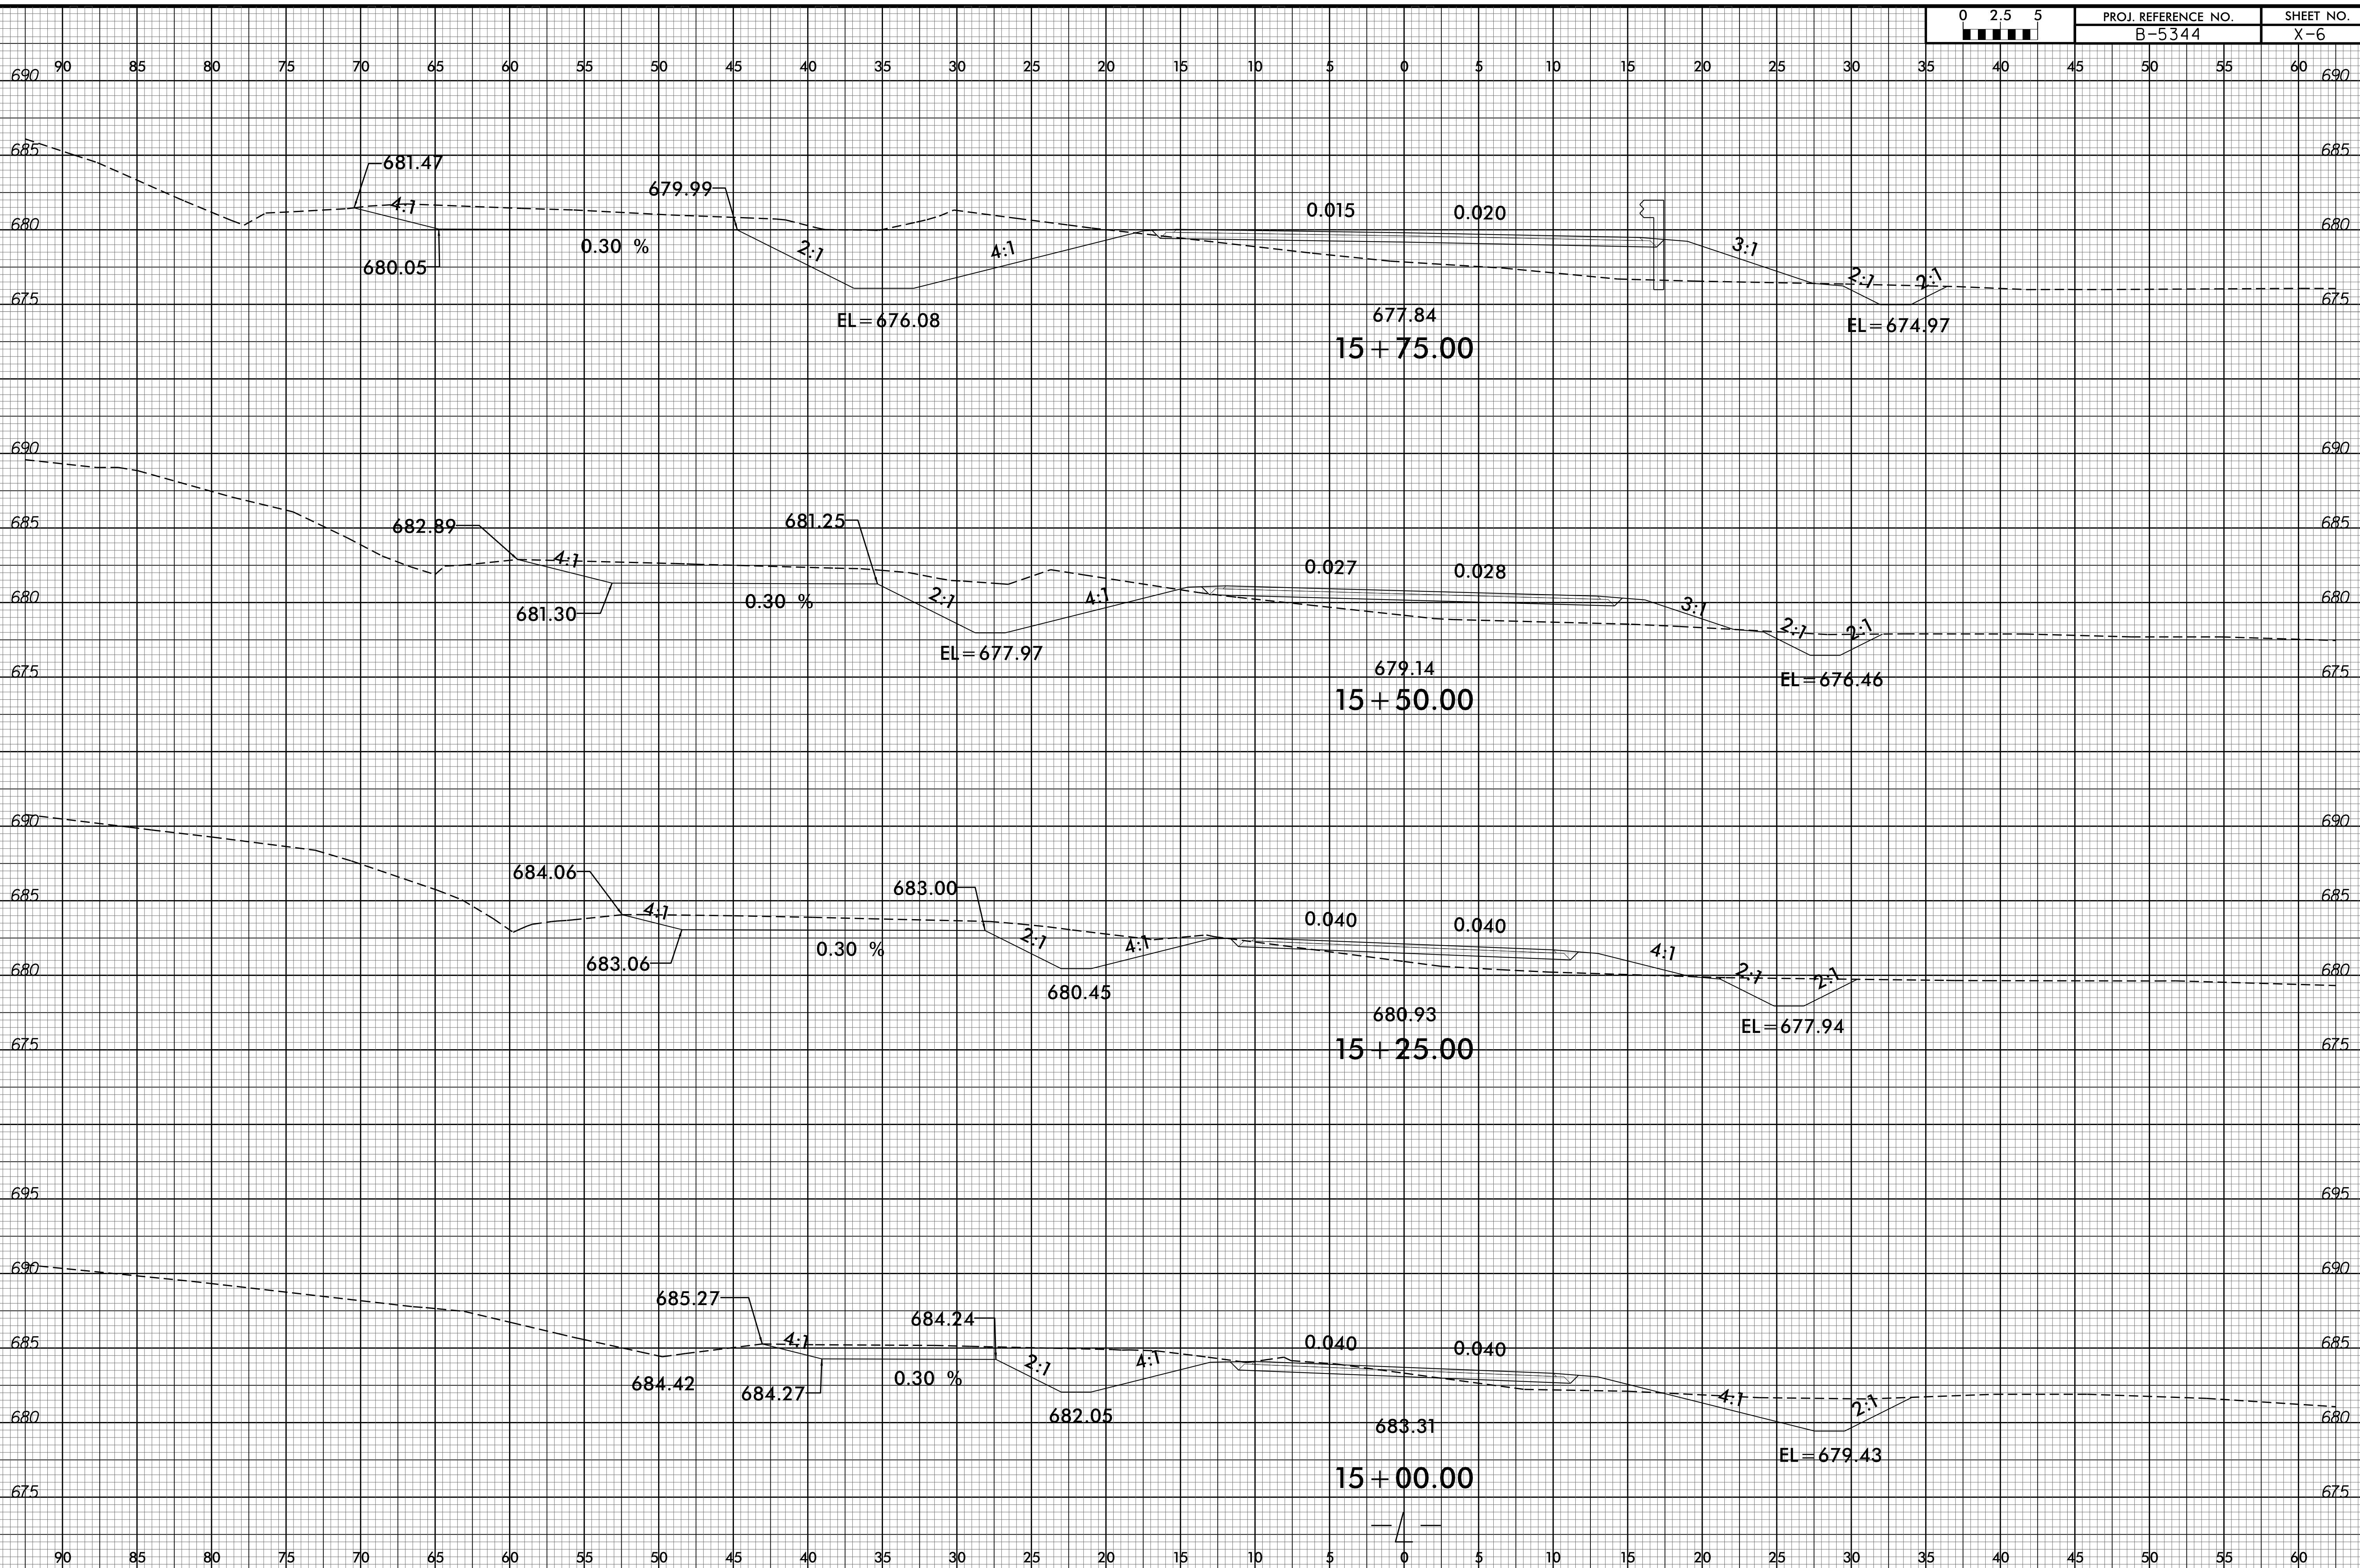



08-JAN-2016 09:35
P:\Roadway\Projects\B5344_Rdy_xp1.dgn
\$\$\$\$\$USERNAME\$\$\$\$\$



110 105 100 95 90 85 80 75 70 65 60 55 50 45 40 35 30 25 20 15 10 5 0 5 10 15 20 25 30 35 40

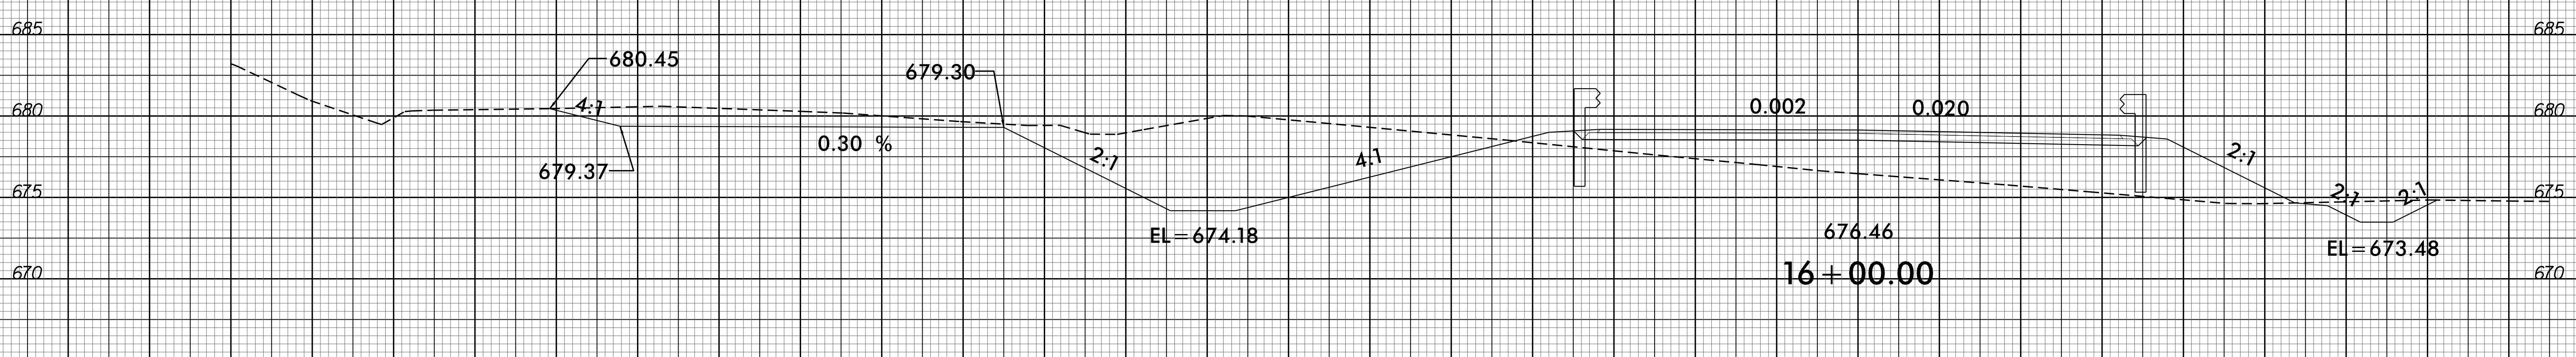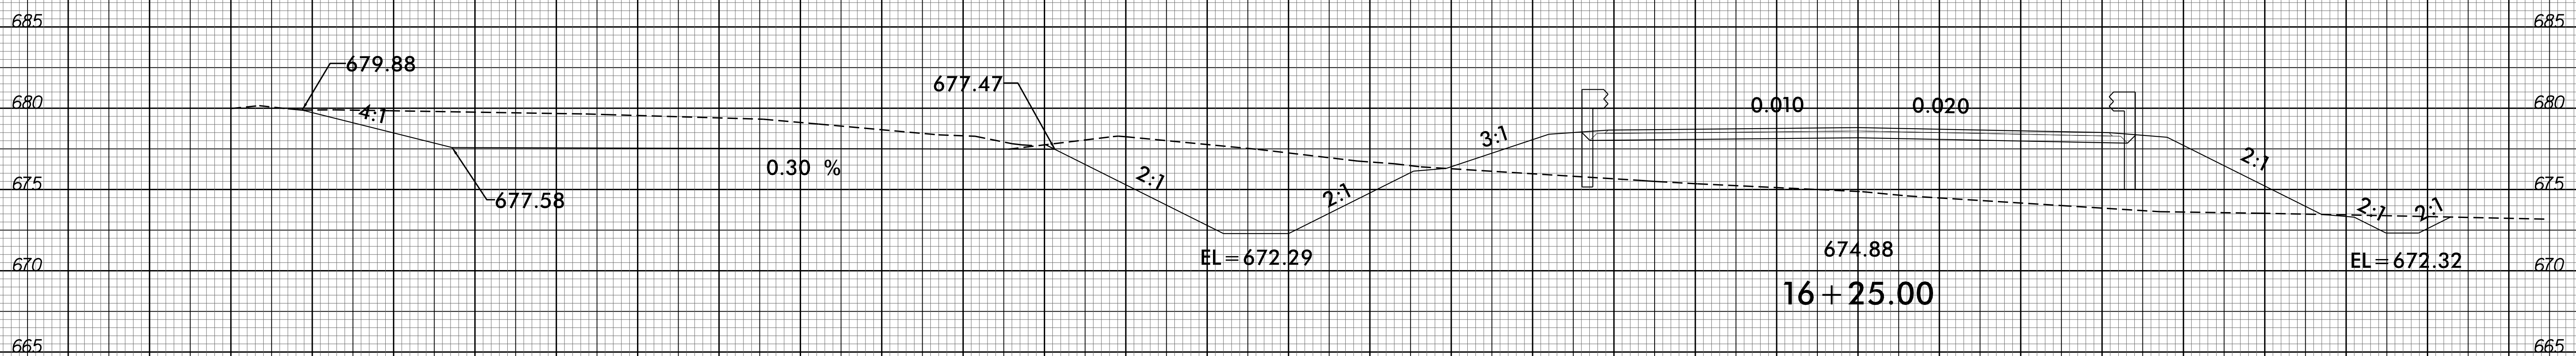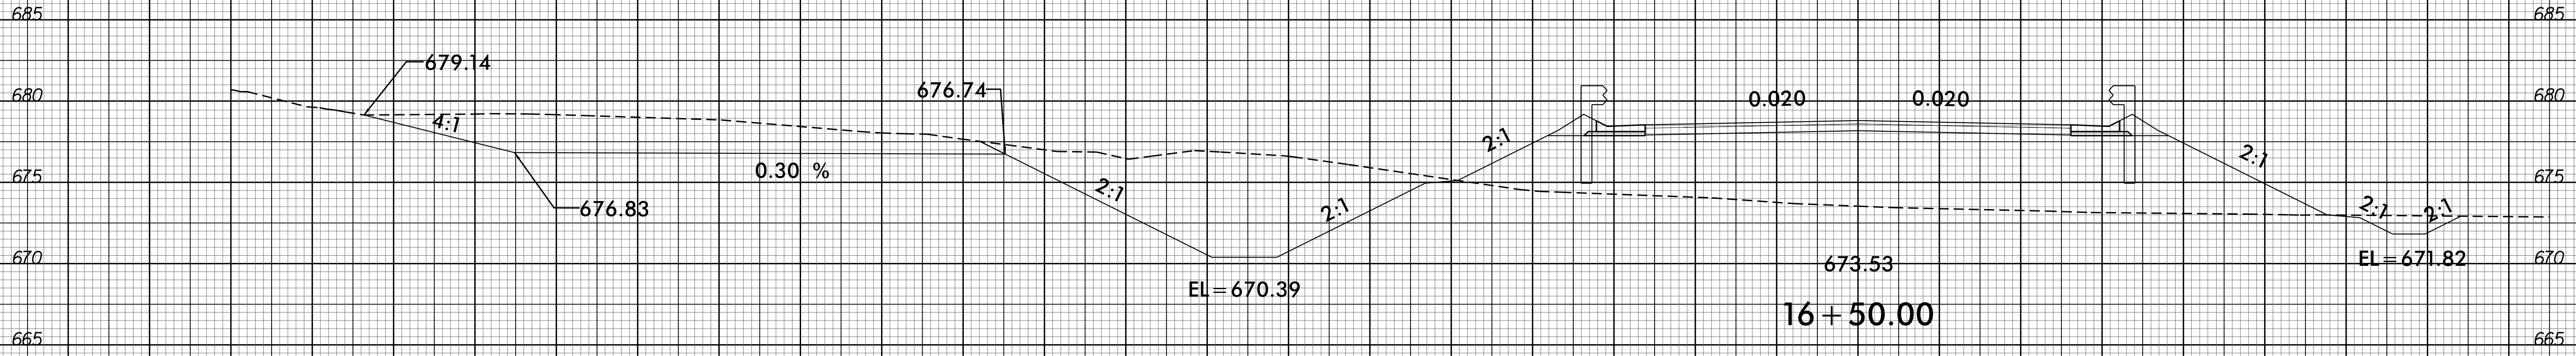

110 105 100 95 90 85 80 75 70 65 60 55 50 45 40 35 30 25 20 15 10 5 0 5 10 15 20 25 30 35 40





110 105 100 95 90 85 80 75 70 65 60 55 50 45 40 35 30 25 20 15 10 5 0 5 10 15 20 25 30 35 40

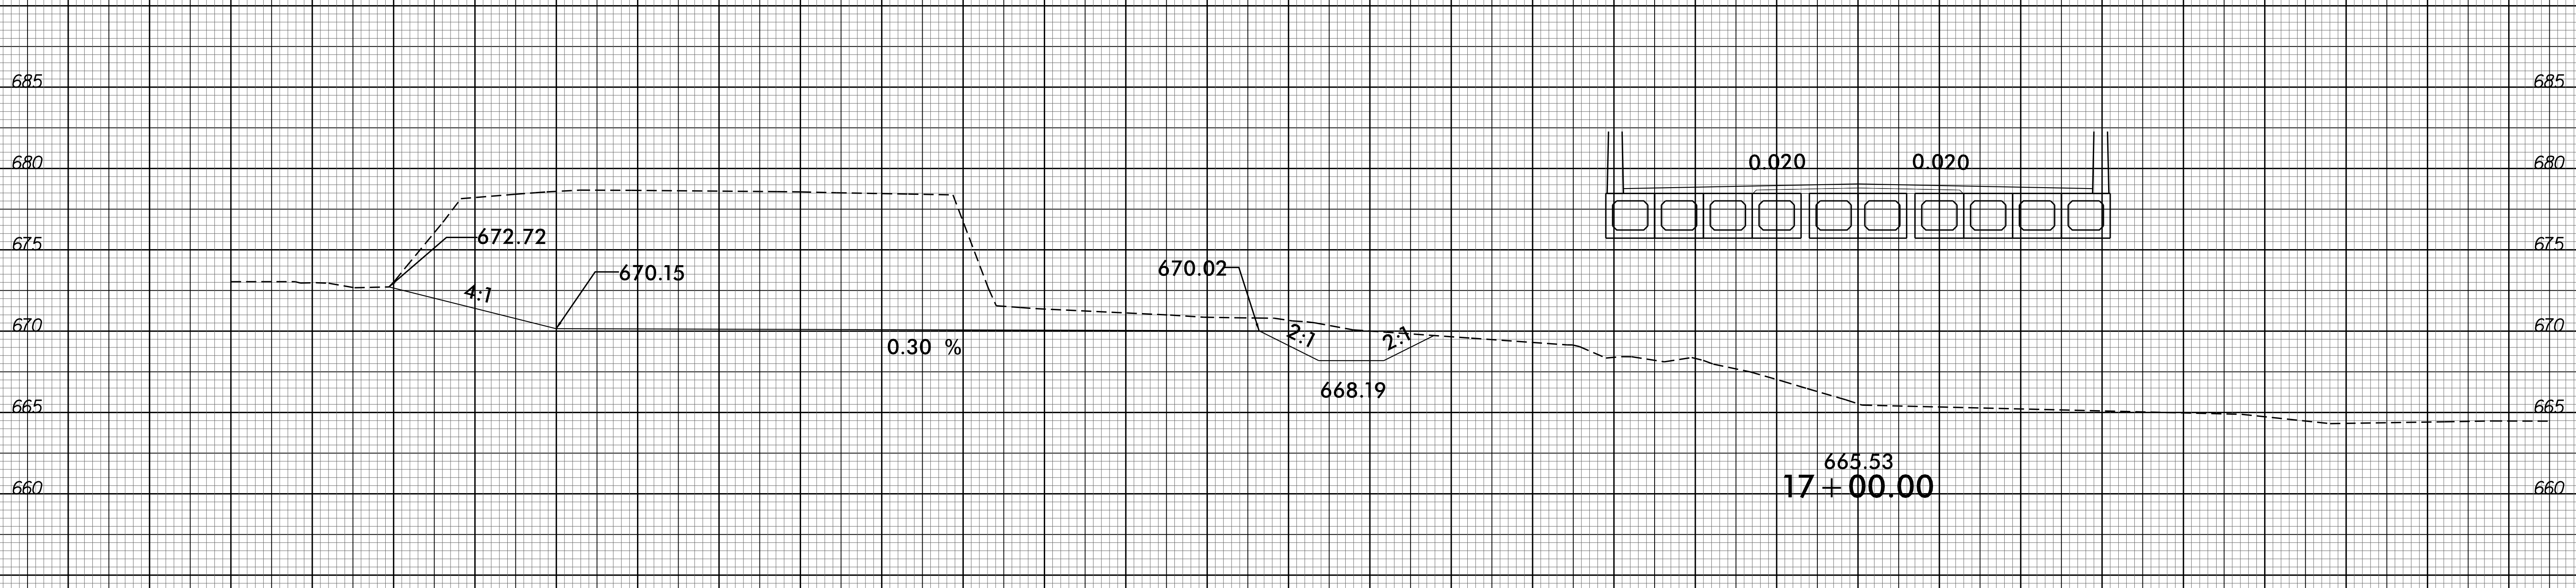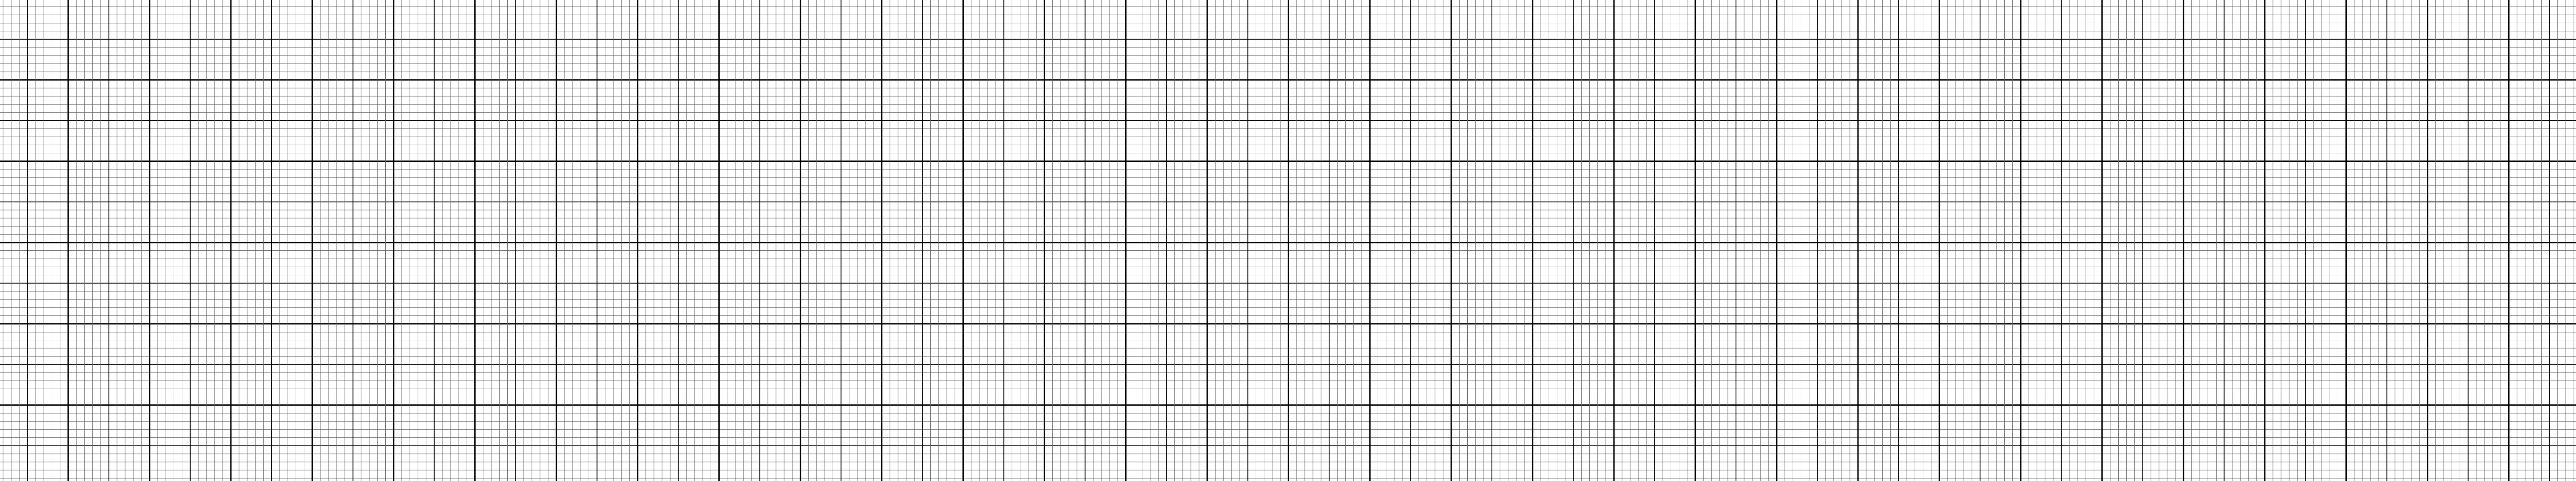

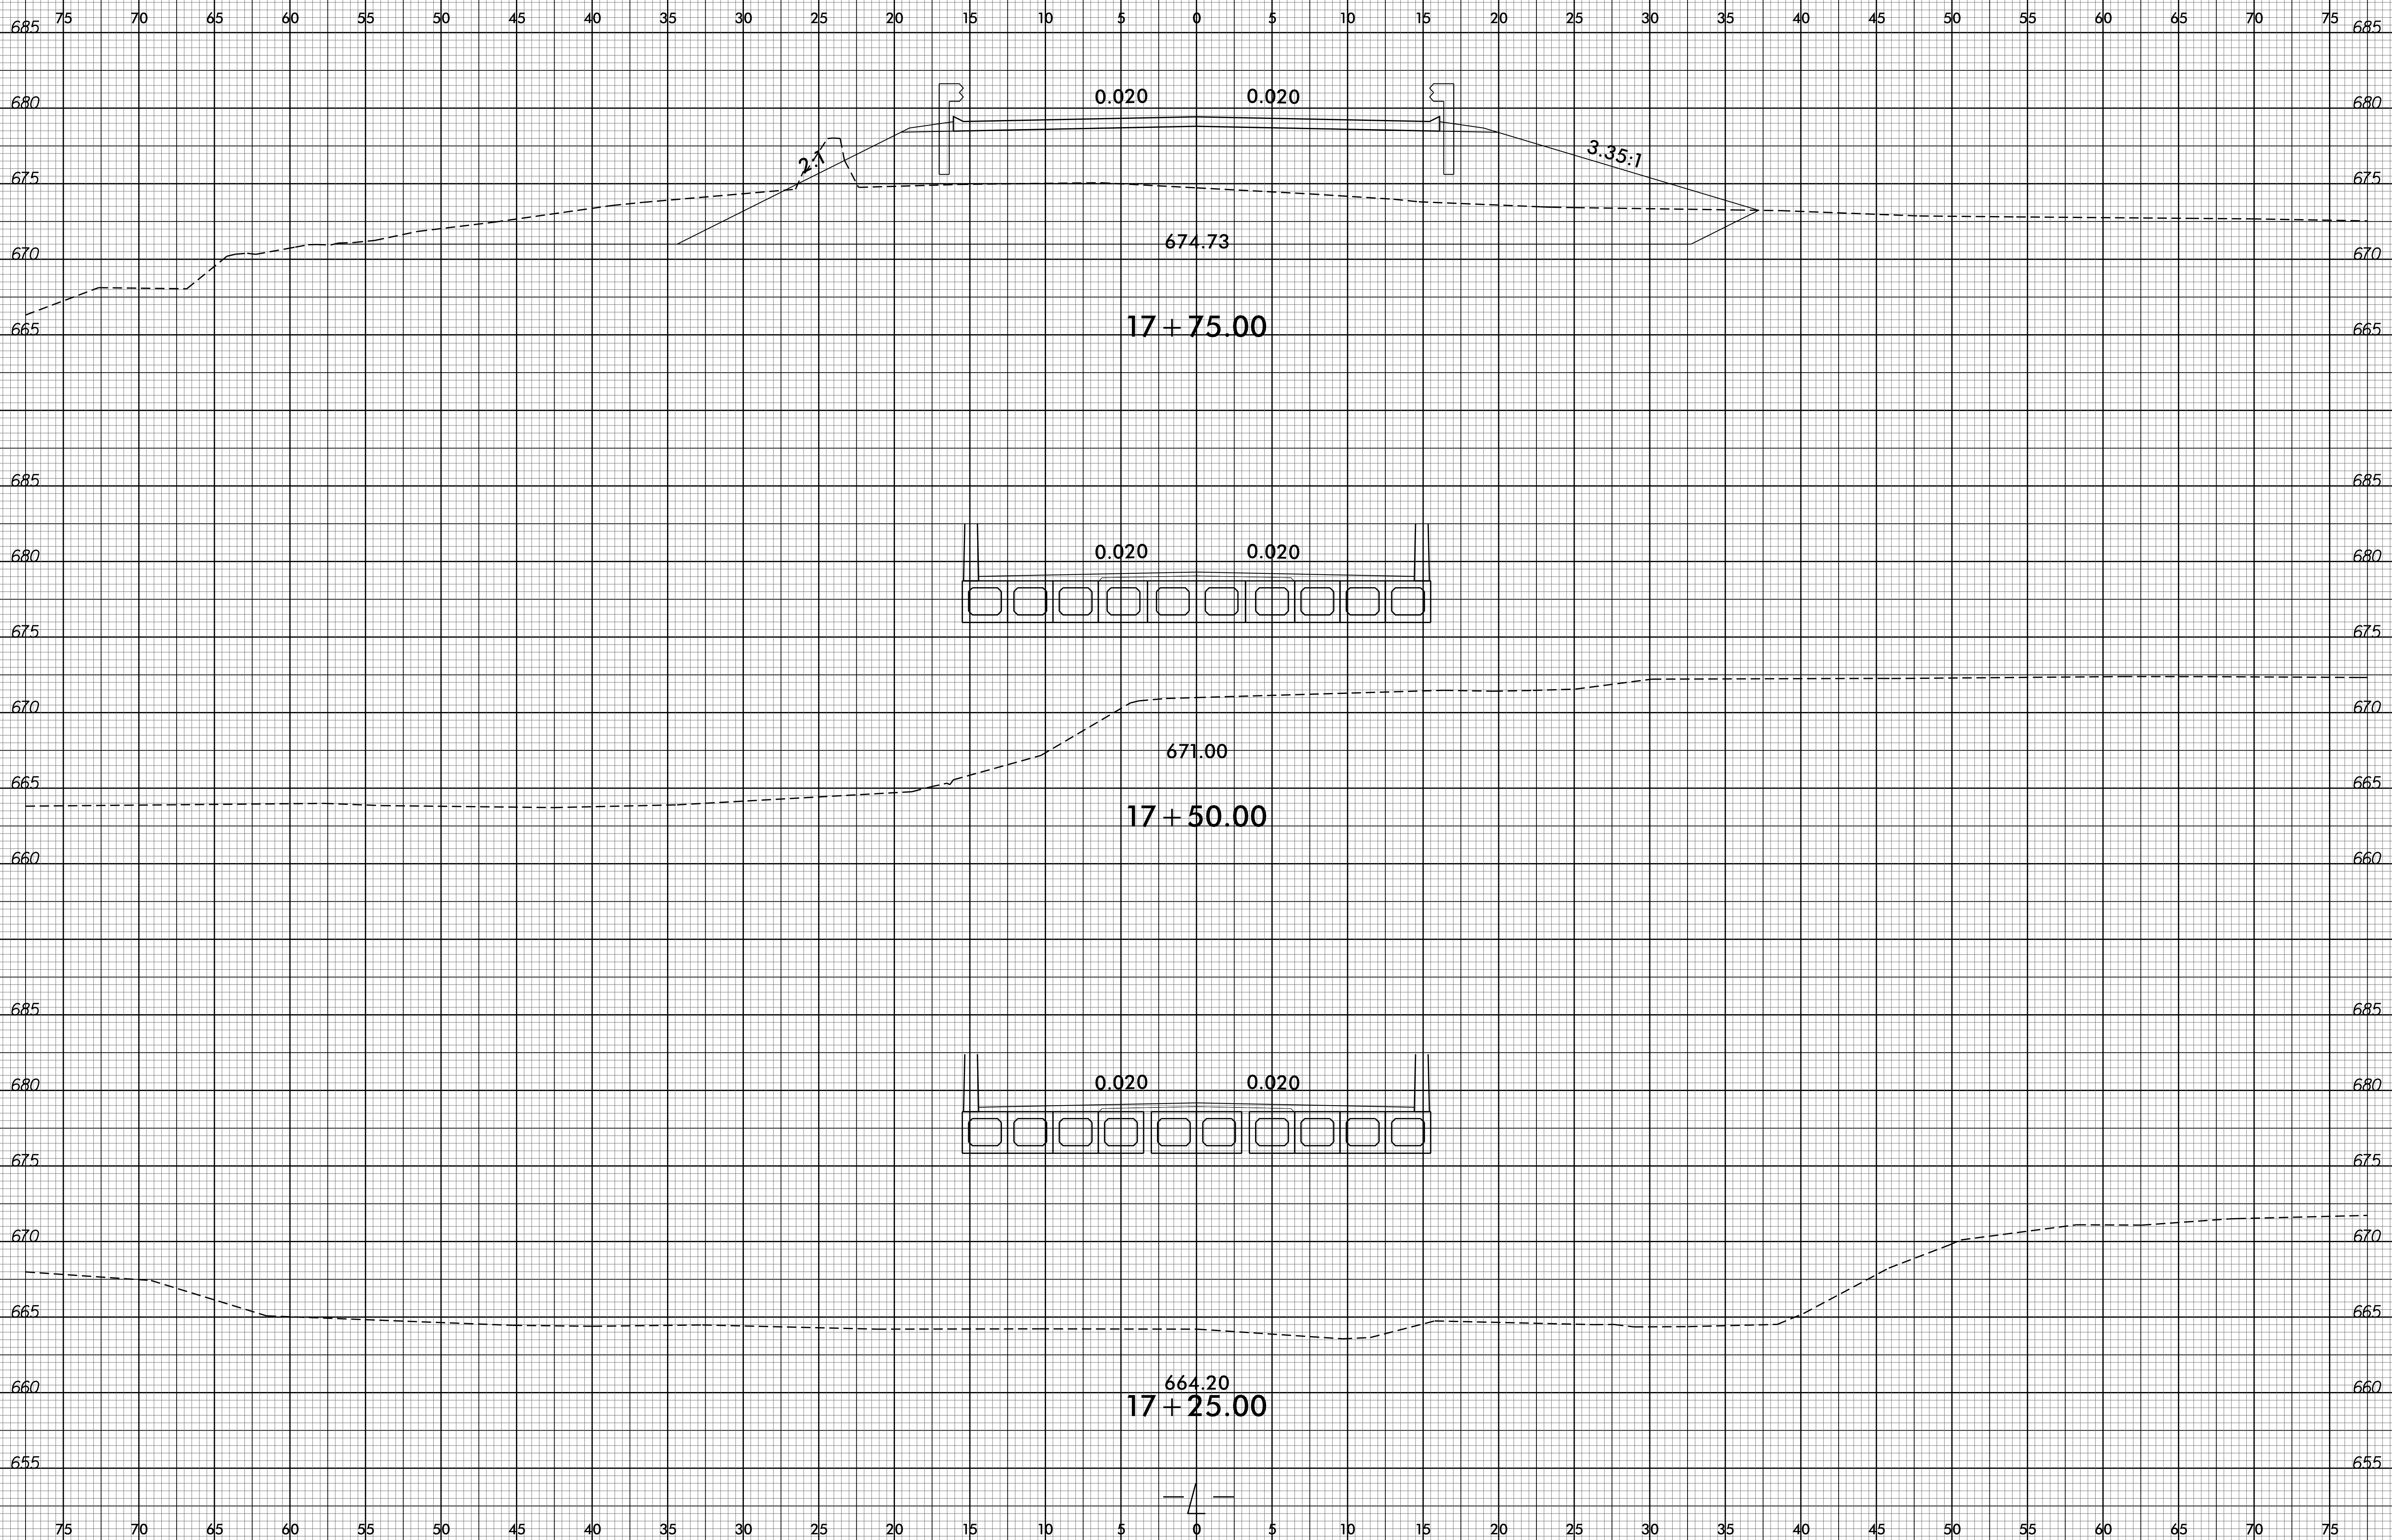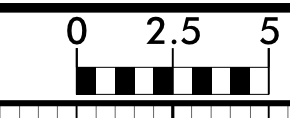





75 70 65 60 55 50 45 40 35 30 25 20 15 10 5 0 5 10 15 20 25 30 35 40 45 50 55 60 65 70 75

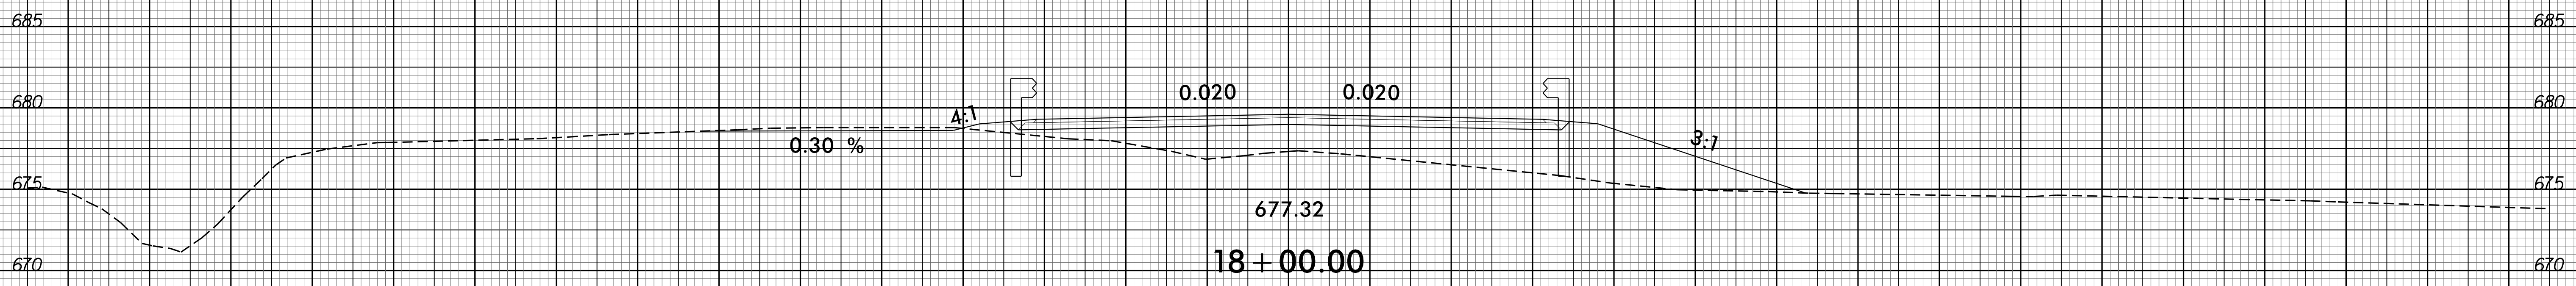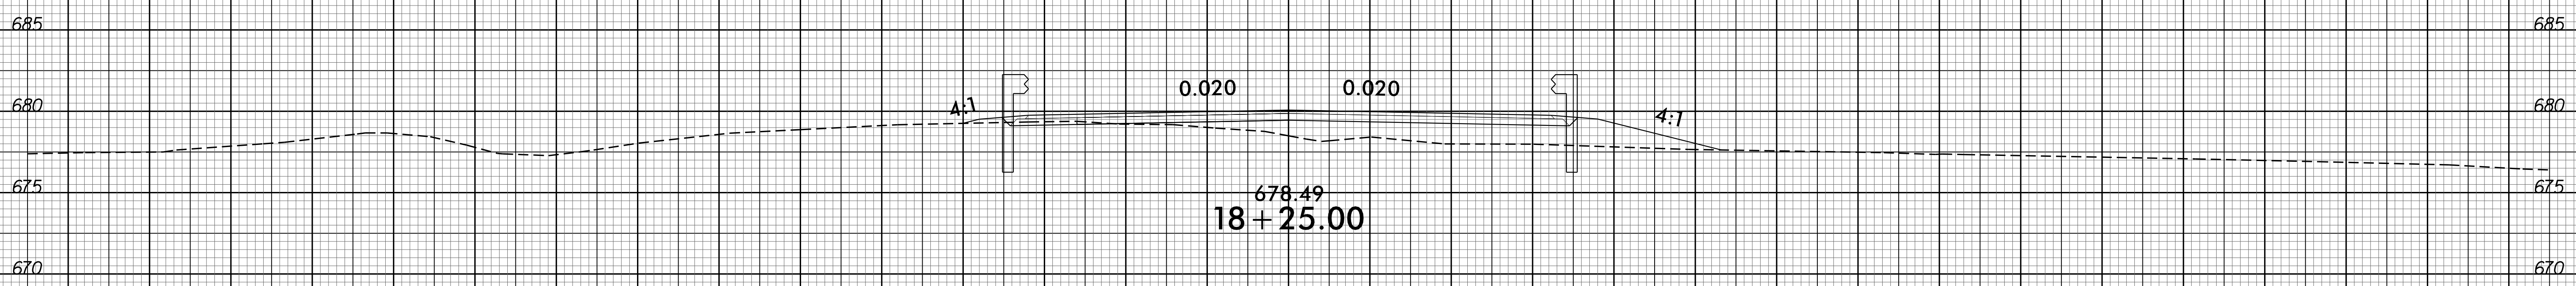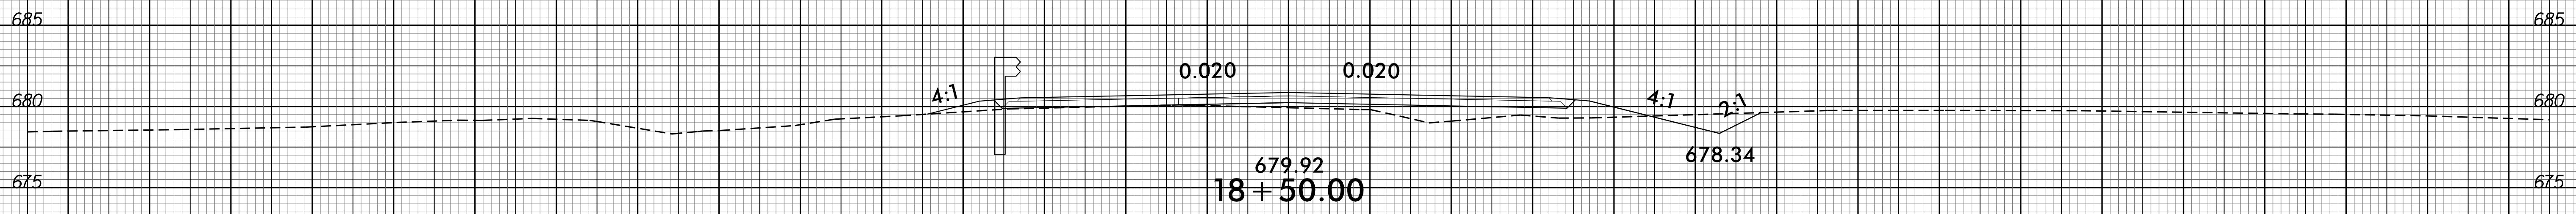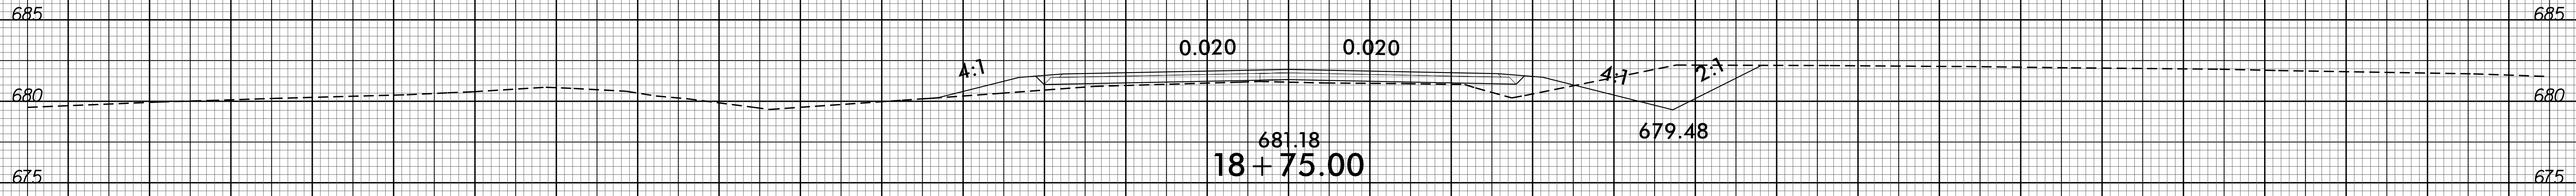

75 70 65 60 55 50 45 40 35 30 25 20 15 10 5 0 5 10 15 20 25 30 35 40 45 50 55 60 65 70 75

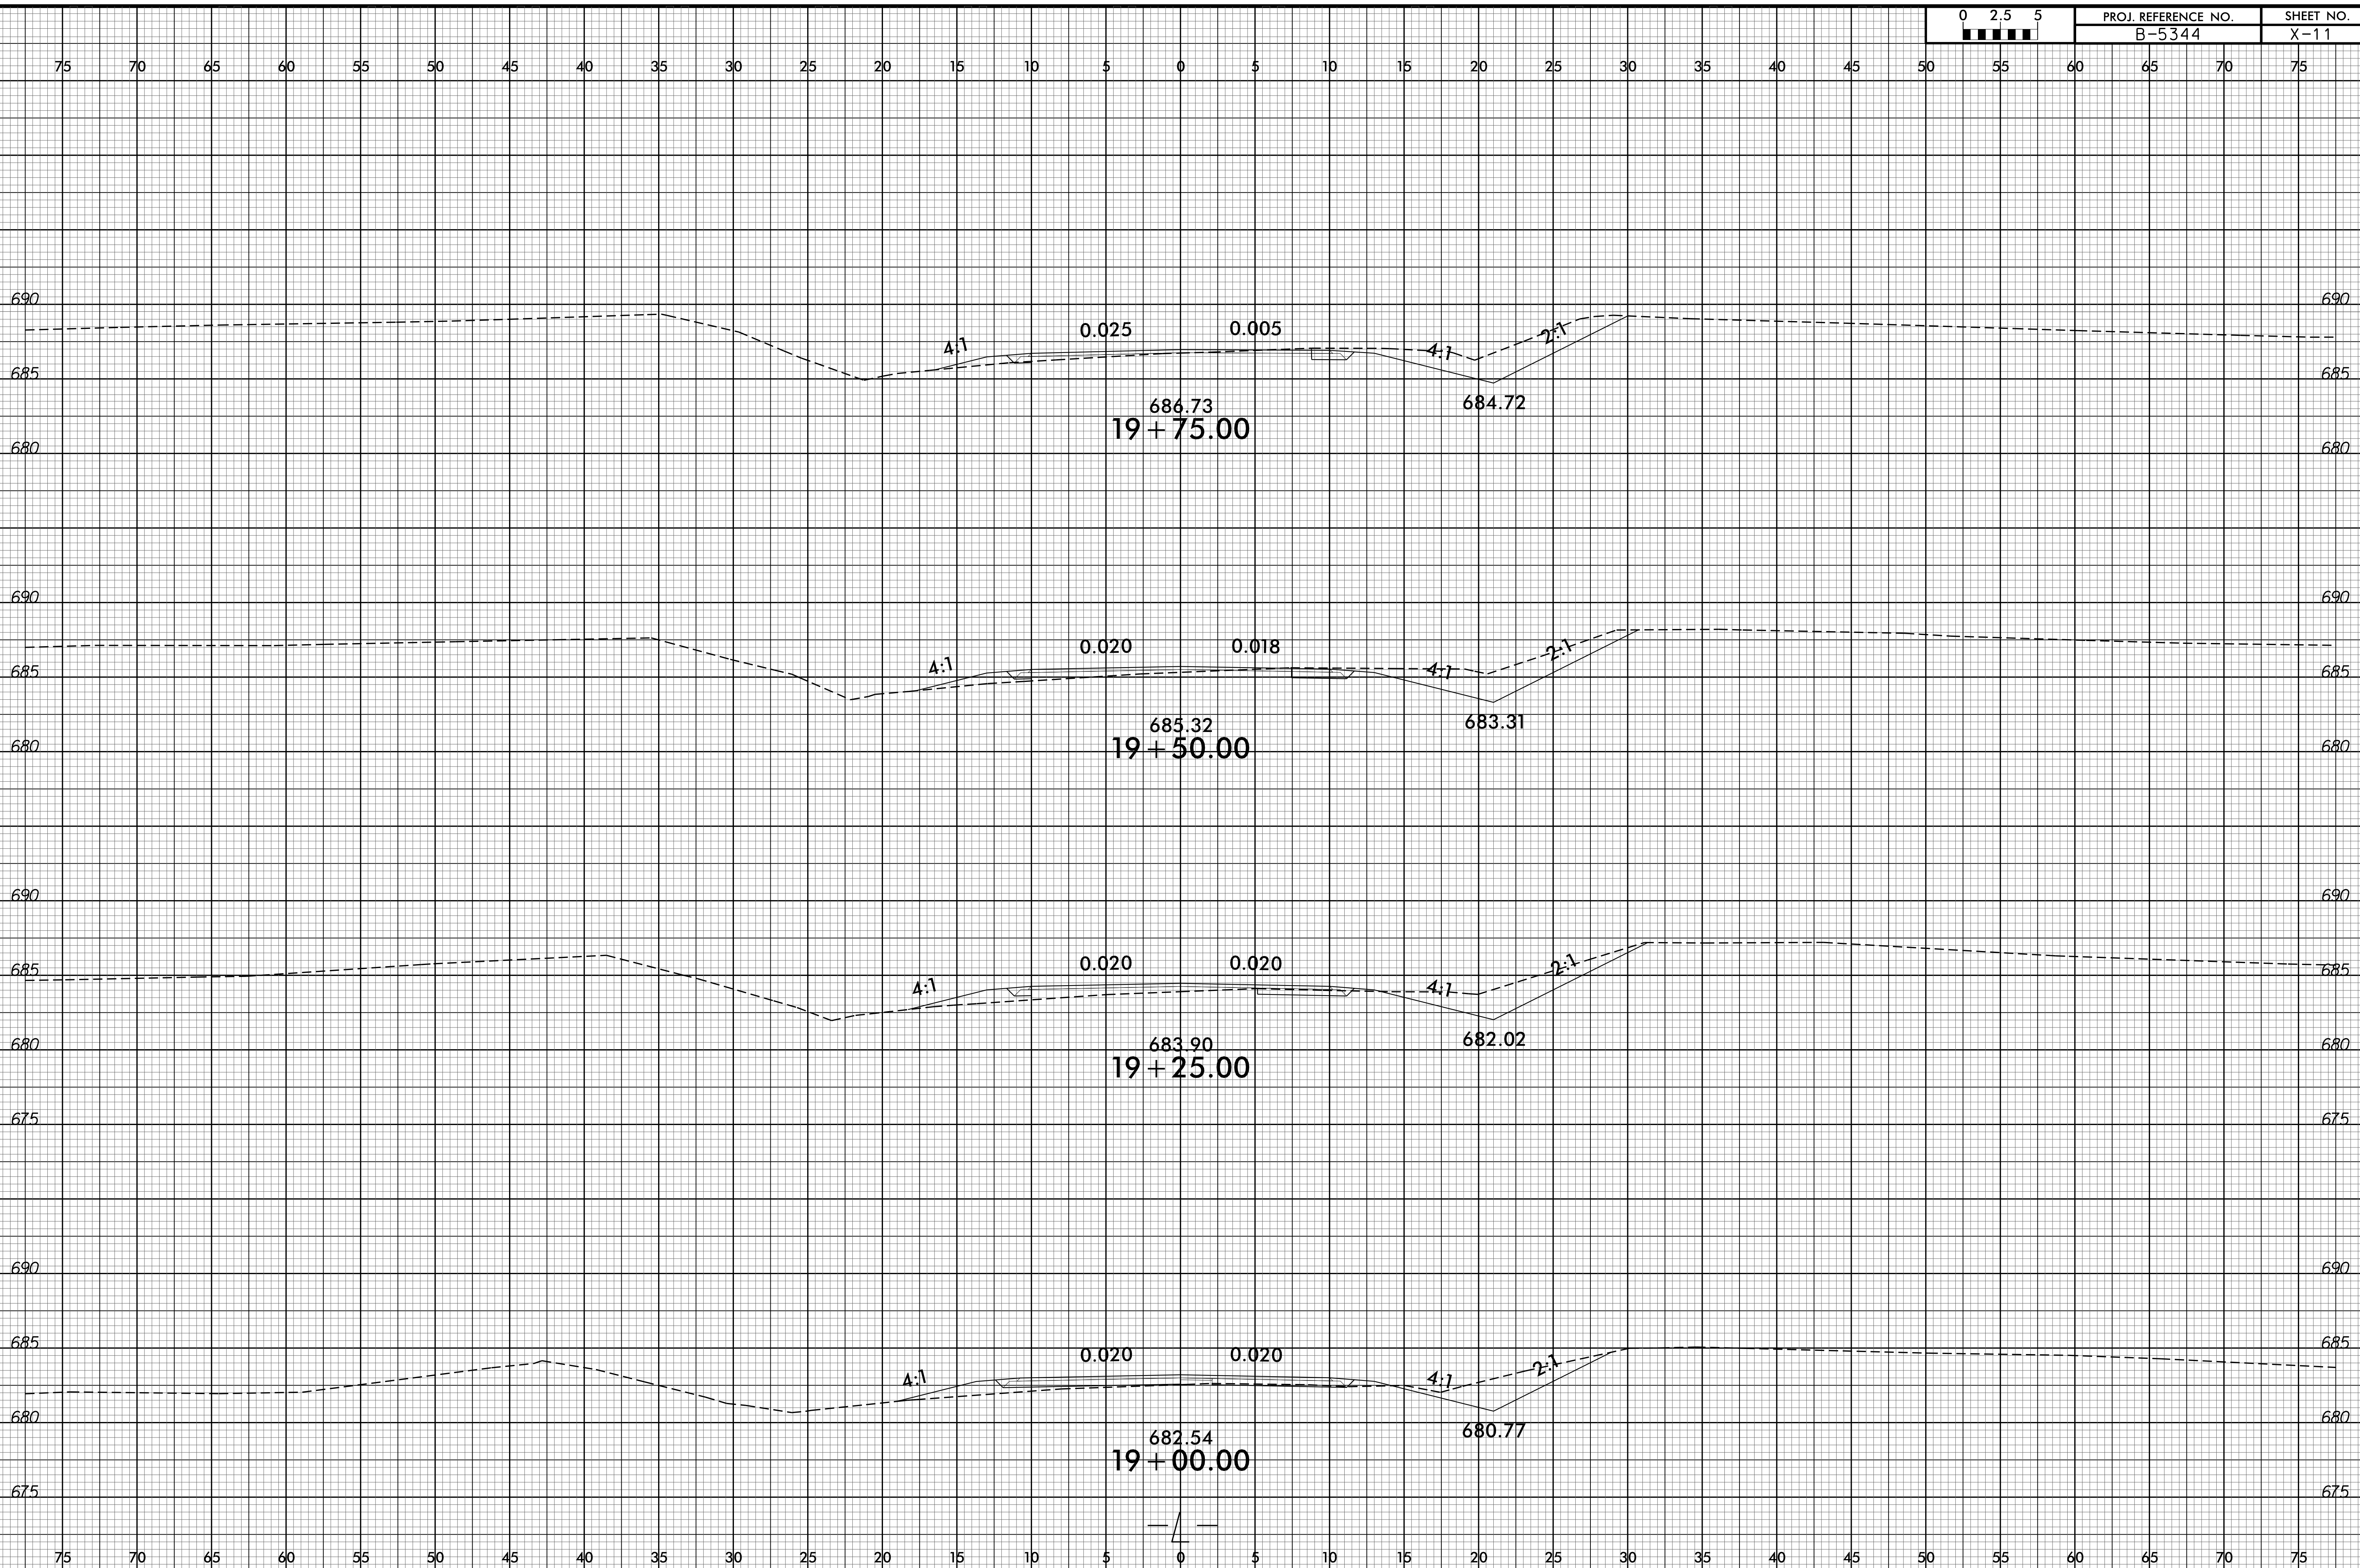

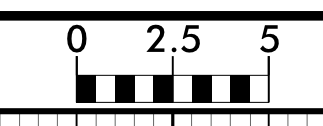

PROJ. REFERENCE NO.
B-5344

SHEET NO.
X-13

75 70 65 60 55 50 45 40 35 30 25 20 15 10 5 0 5 10 15 20 25 30 35 40 45 50 55 60 65 70 75

