



EXIT 210 RAMP C - I-40

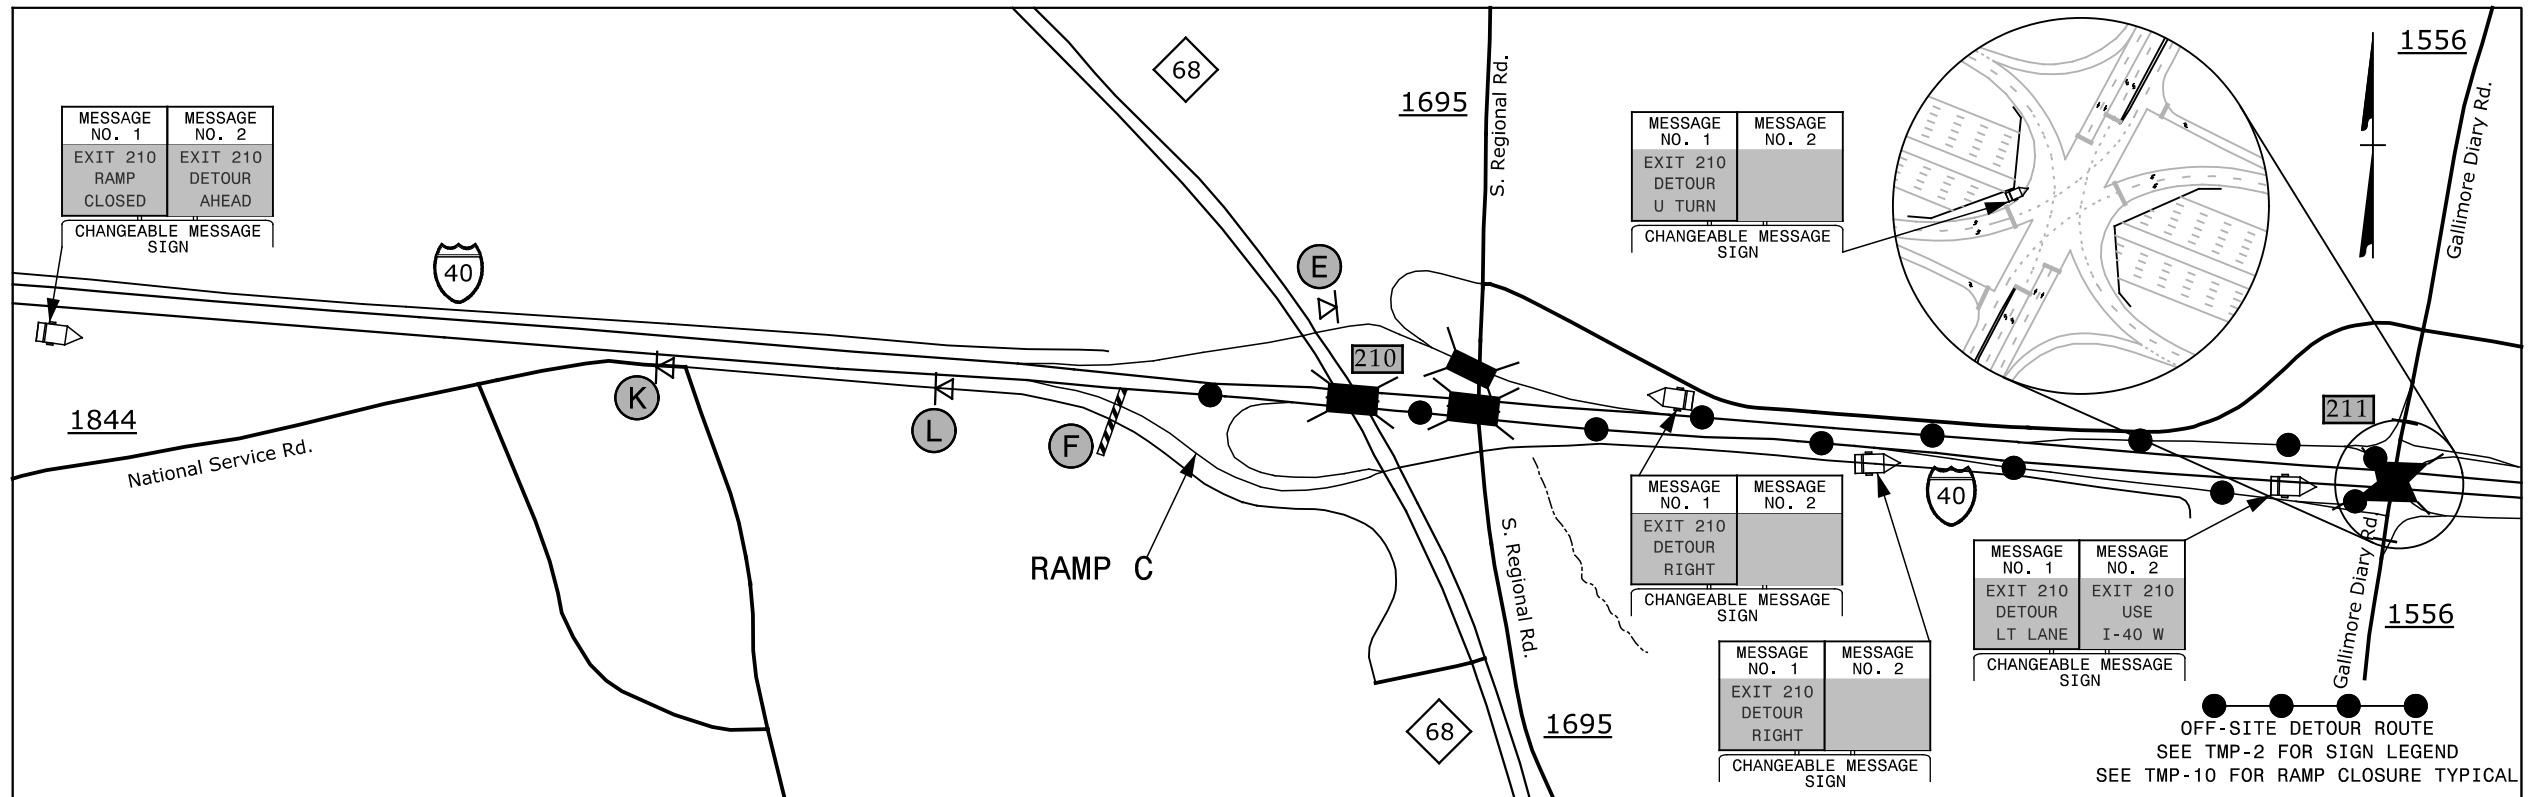



EXIT 210 LOOP C - I-40

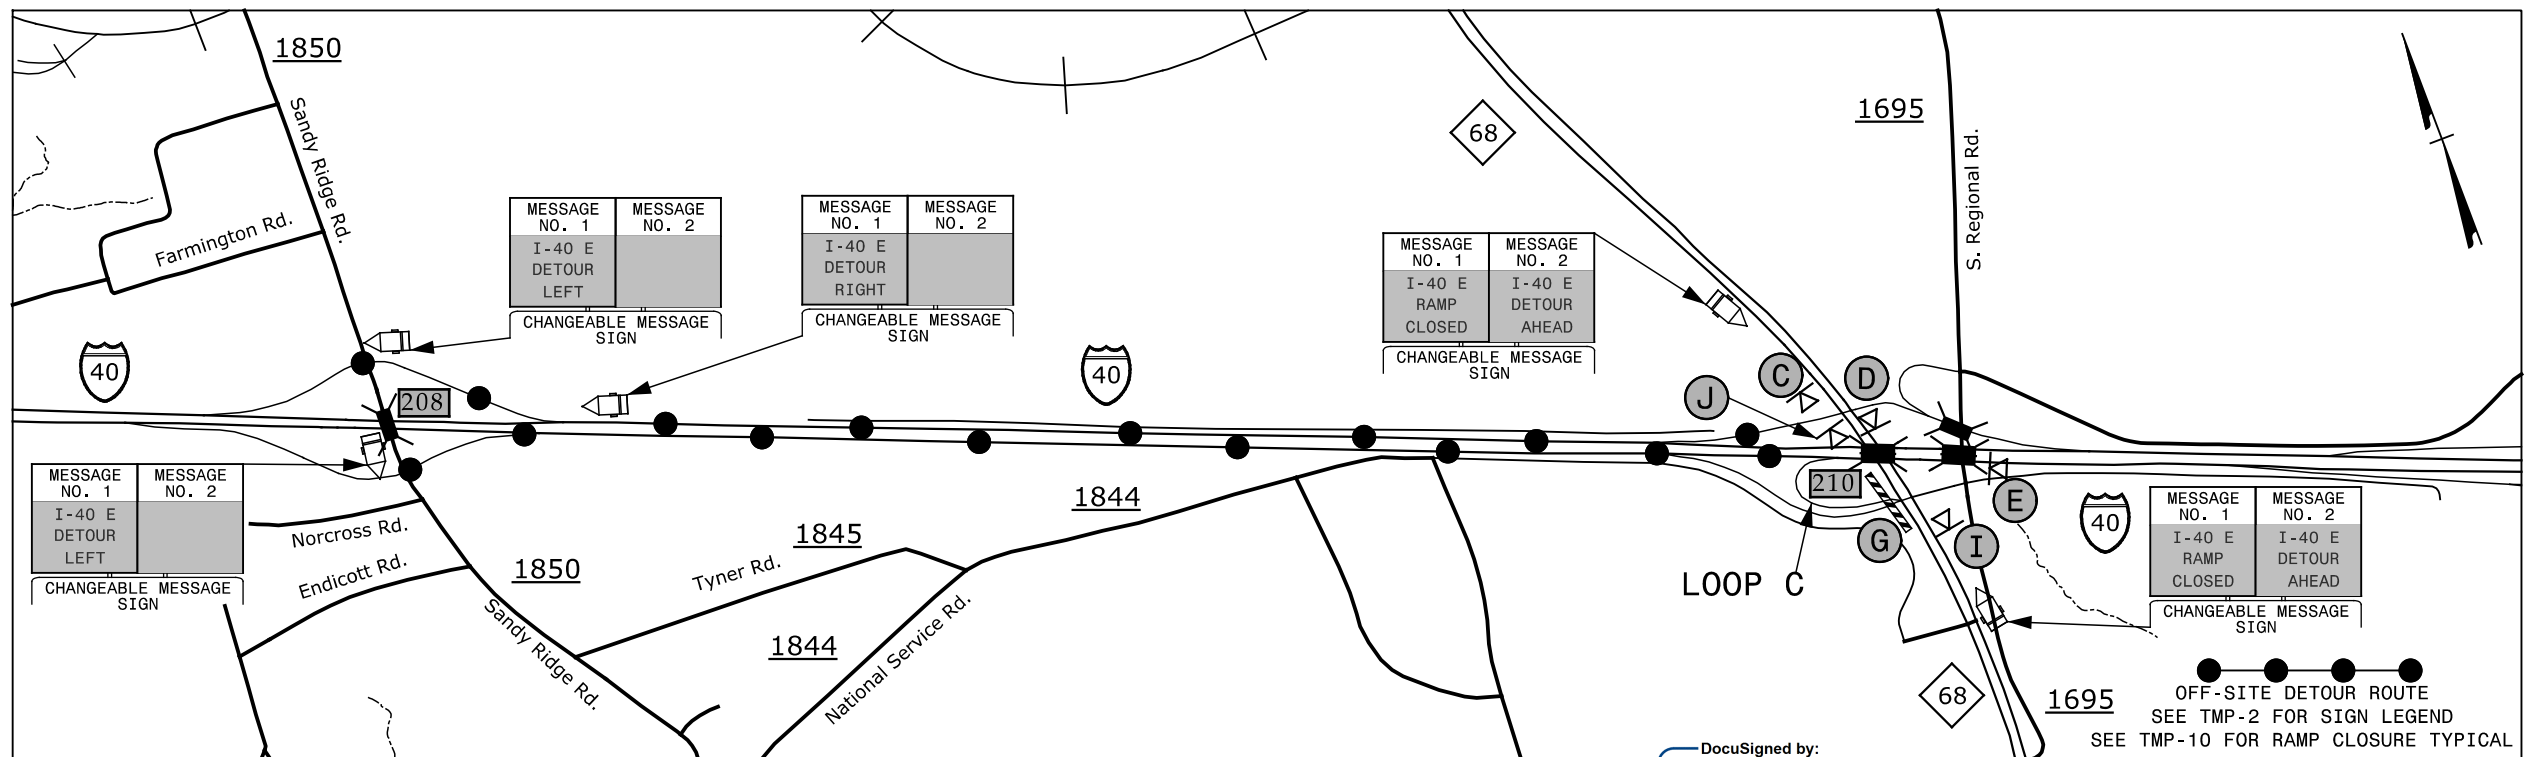

11/30/2015 G:\Traffic\I-5734-I-5762 TMP-6.dgn

DocuSigned by:
Steve Miller
 APPROVED: Steve Miller
 DATE: 12/4/2015
 SEAL
 DOCUMENT NOT CONSIDERED FINAL
 UNLESS ALL SIGNATURES COMPLETED

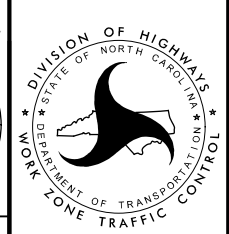


 DIVISION OF HIGHWAYS
 STATE OF NORTH CAROLINA
 DEPARTMENT OF TRANSPORTATION
 WORK ZONE TRAFFIC CONTROL
**EXIT 210
 NC 68
 DETOUR**