

EXIT 24 WB EXIT RAMP

EXIT
 48" X 42"
 E5-1
 REFLECTORIZED
 WHITE ON GREEN

EXIT RAMP

CONTINUOUS RIGHT LANE
 CLOSURE WITH DRUMS
 (100' SPACING) TO
 PROJECT'S END


TEMPORARY PAVEMENT MARKING/MARKER LEGEND	
P6	6" PAINT - WHITE EDGELINE
P7	6" PAINT - YELLOW EDGELINE
PK	6" PAINT - 3'-6" WHITE MINISKIP
C6	6" COLD APPLIED PLASTIC TYPE 4 REM. TAPE - WHITE EDGELINE
C7	6" COLD APPLIED PLASTIC TYPE 4 REM. TAPE - YELLOW EDGELINE
MA	CRYSTAL/RED TEMP. RAISED PAVEMENT MARKER
MB	YELLOW/YELLOW TEMP. RAISED PAVEMENT MARKER

2/2/2016
 P:\TIP\Projects\I5756\TrafficControl\TCP\I5756_TC_TMP_05.dgn
 User:rmgarratt

APPROVED: *J. W. Woolard, Jr.*
079C18E6AD8427

DATE: 2/2/2016

**DOCUMENT NOT CONSIDERED FINAL
 UNLESS ALL SIGNATURES COMPLETED**

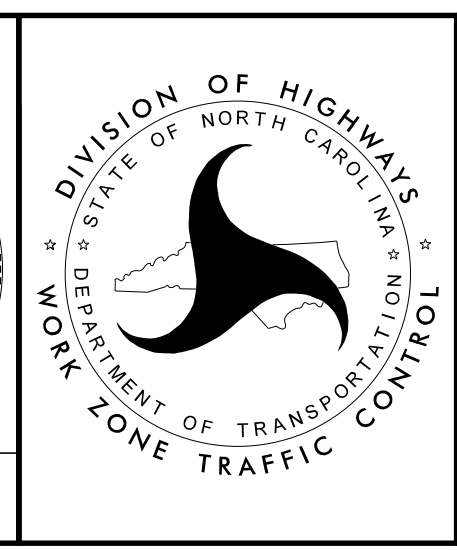

**RIGHT LANE CLOSURE
 WB EXIT RAMP
 AT EXIT 24**