



ASPHALT SHOULDERS MILLED RUMBLE STRIPS

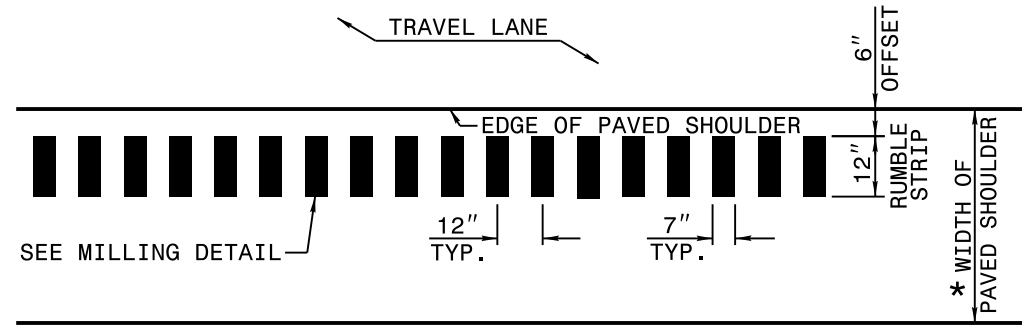


* FOR WIDTHS SEE TYPICAL SECTIONS AND PLAN SHEETS

**PLAN VIEW
PAVED SHOULDER**

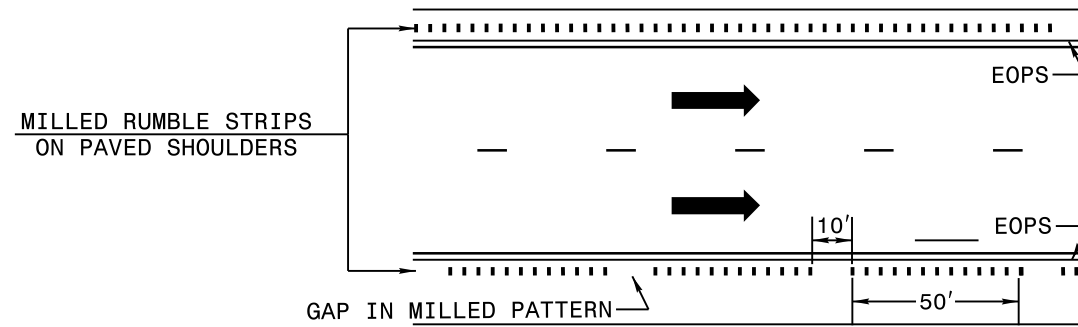


LANE TREATMENT


* THE BEGINNING OF A RUMBLE STRIP/STRIPE PATTERN SHOULD BE DELINEATED IN ACCORDANCE WITH MUTCD CRITERIA (SECTION 9C.06) ON ANY FACILITY THAT BICYCLES ARE LEGALLY ALLOWED TO OPERATE.

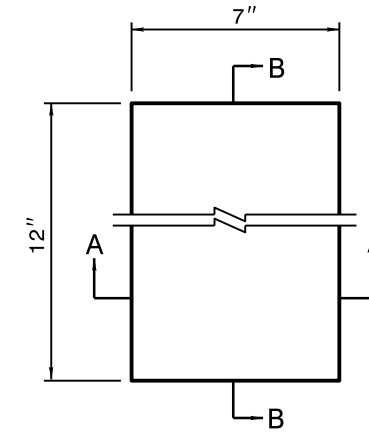

**PLAN VIEW
MILLING DETAIL**

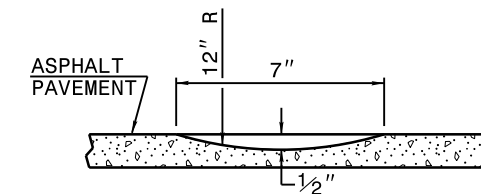

SECTION A-A

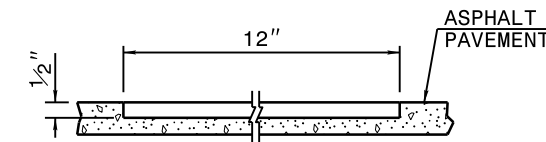

SECTION B-B

NOT TO SCALE