


STATE OF NORTH CAROLINA  
DIVISION OF HIGHWAYS

**TRANSPORTATION MANAGEMENT PLAN**

**ROBESON COUNTY**



**VICINITY MAP**

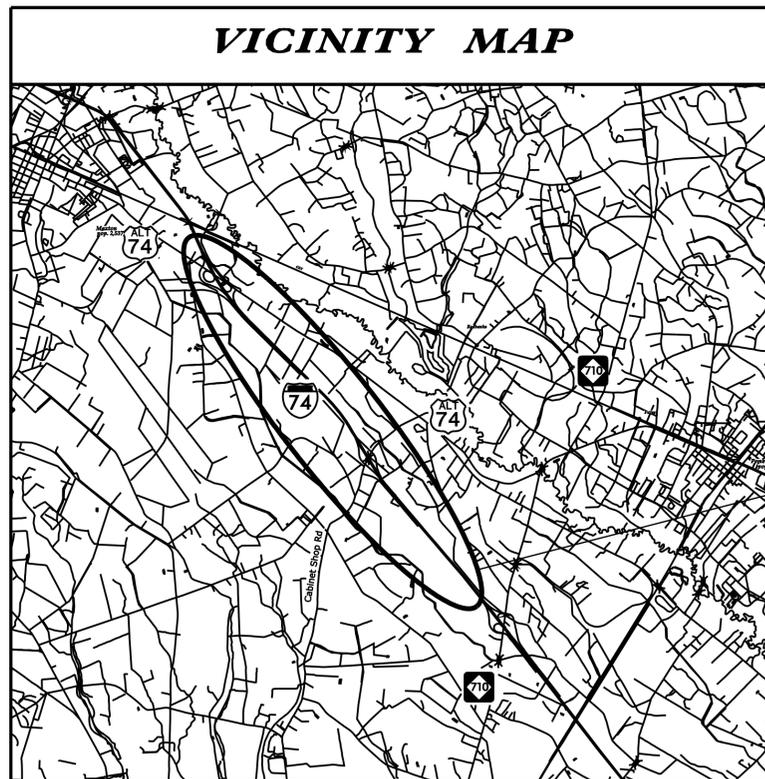

APPROXIMATE  
PROJECT LOCATION


**INDEX OF SHEETS**

SHEET NO.	TITLE
TMP-1	TITLE SHEET, VICINITY MAP AND INDEX OF SHEETS
TMP-1A	LIST OF APPLICABLE ROADWAY STANDARD DRAWINGS, AND LEGEND
TMP-2	TRANSPORTATION OPERATIONS PLAN: (WORK ZONE TRAFFIC CONTROL REQUIREMENTS)
TMP-2A AND TMP-2B	OFF SITE DETOUR DETAILS
TMP-2C	RESURFACING ADVANCE WARNING SIGNS FOR HIGH SPEED FACILITIES >= 60 MPH
TMP-2D	WORK ZONE VARIABLE SPEED LIMIT DETAIL
TMP-3	WORK ZONE TRAFFIC CONTROL NARRATIVE

SHEET NO.  
TMP-1

**I-5847**

**TIP PROJECT:**

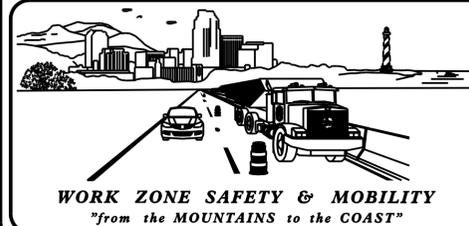

**N.C.D.O.T. WORK ZONE TRAFFIC CONTROL**  
1561 MAIL SERVICE CENTER (MSC) RALEIGH, NC 27699-1561  
750 N. GREENFIELD PARKWAY, GARNER, NC 27529 (DELIVERY)  
PHONE: (919) 773-2800 FAX: (919) 771-2745

**J. S. BOURNE, P.E.** STATE TRAFFIC MANAGEMENT ENGINEER  
**STEVE KITE, P.E.** TRAFFIC CONTROL PROJECT ENGINEER  
**DON PARKER, P.E.** TRAFFIC CONTROL PROJECT DESIGN ENGINEER  
TRAFFIC CONTROL DESIGN ENGINEER



PLAN PREPARED IN THE OFFICE OF:

**PROGRESSIVE**  
DESIGN GROUP, INC.



ENGINEERS • CONSULTANTS

PH: 704 573 3003

APPROVED: *Tom Arsy*  
DATE: 3/1/2016

SEAL

