
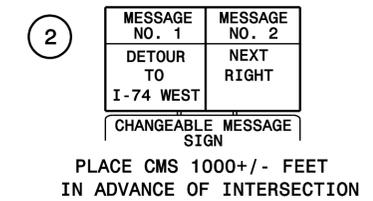
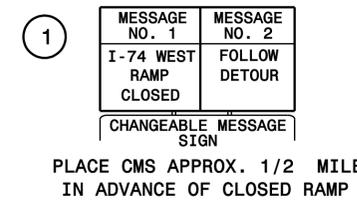
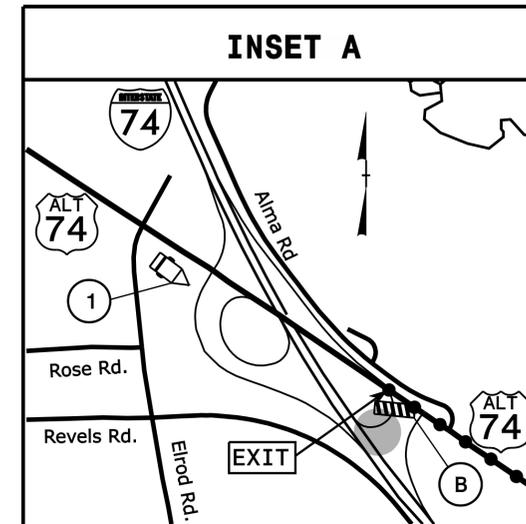


**EB US 74 ALT ENTRANCE RAMP CLOSURE TO I-74 WEST / DETOUR TO I-74 WEST**

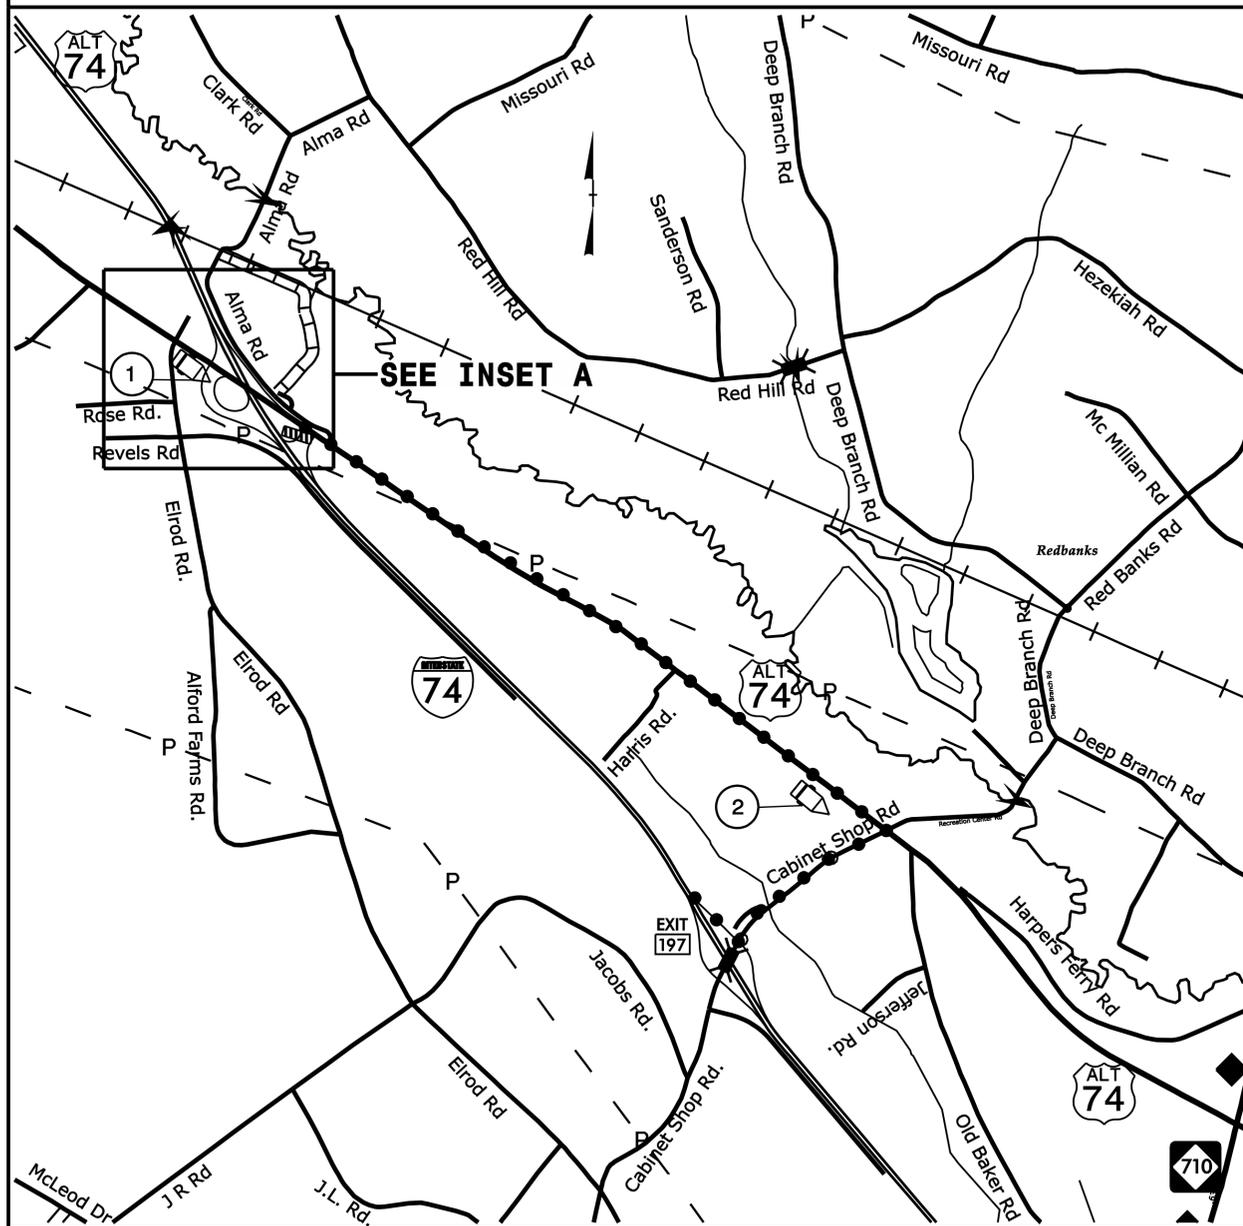

**NOTES:**

- USE THIS OFF SITE DETOUR EXAMPLE FOR CLOSURES OF FREEWAY ENTRANCE RAMPS. MODIFY CMS MESSAGES AND NUMBER OF CMS LOCATIONS REQUIRED FOR SPECIFIC DETOUR.
- NO MORE THAN ONE RAMP OR LOOP SHOULD BE CLOSED AT THE SAME TIME.
- CHANGEABLE MESSAGE SIGNS LOCATED AT INTERSECTIONS SHALL NOT BE PLACED WHERE THEY BLOCK STOP SIGNS, STOP AHEAD SIGNS, OR OTHER REGULATORY OR WARNING SIGNS. DO NOT PLACE CMS IN LOCATION THAT MAY INTERFERE WITH PROPER SIGHT DISTANCE OF ANY SIGNS.

**EXAMPLE CLOSURE AT FREEWAY ENTRANCE RAMP**



USE WHEN CLOSING A FREEWAY ENTRANCE RAMP (AT -Y- LINE MOVEMENT TO -L- LINE)



PLAN PREPARED IN THE OFFICE OF:  
**PROGRESSIVE DESIGN GROUP, INC.**  
ENGINEERS • CONSULTANTS  
PH 704 573 3003

APPROVED: *Jim Arey* DATE: 3/1/2016

SEAL

**TRANSPORTATION MANAGEMENT PLAN OFF SITE DETOURS**