

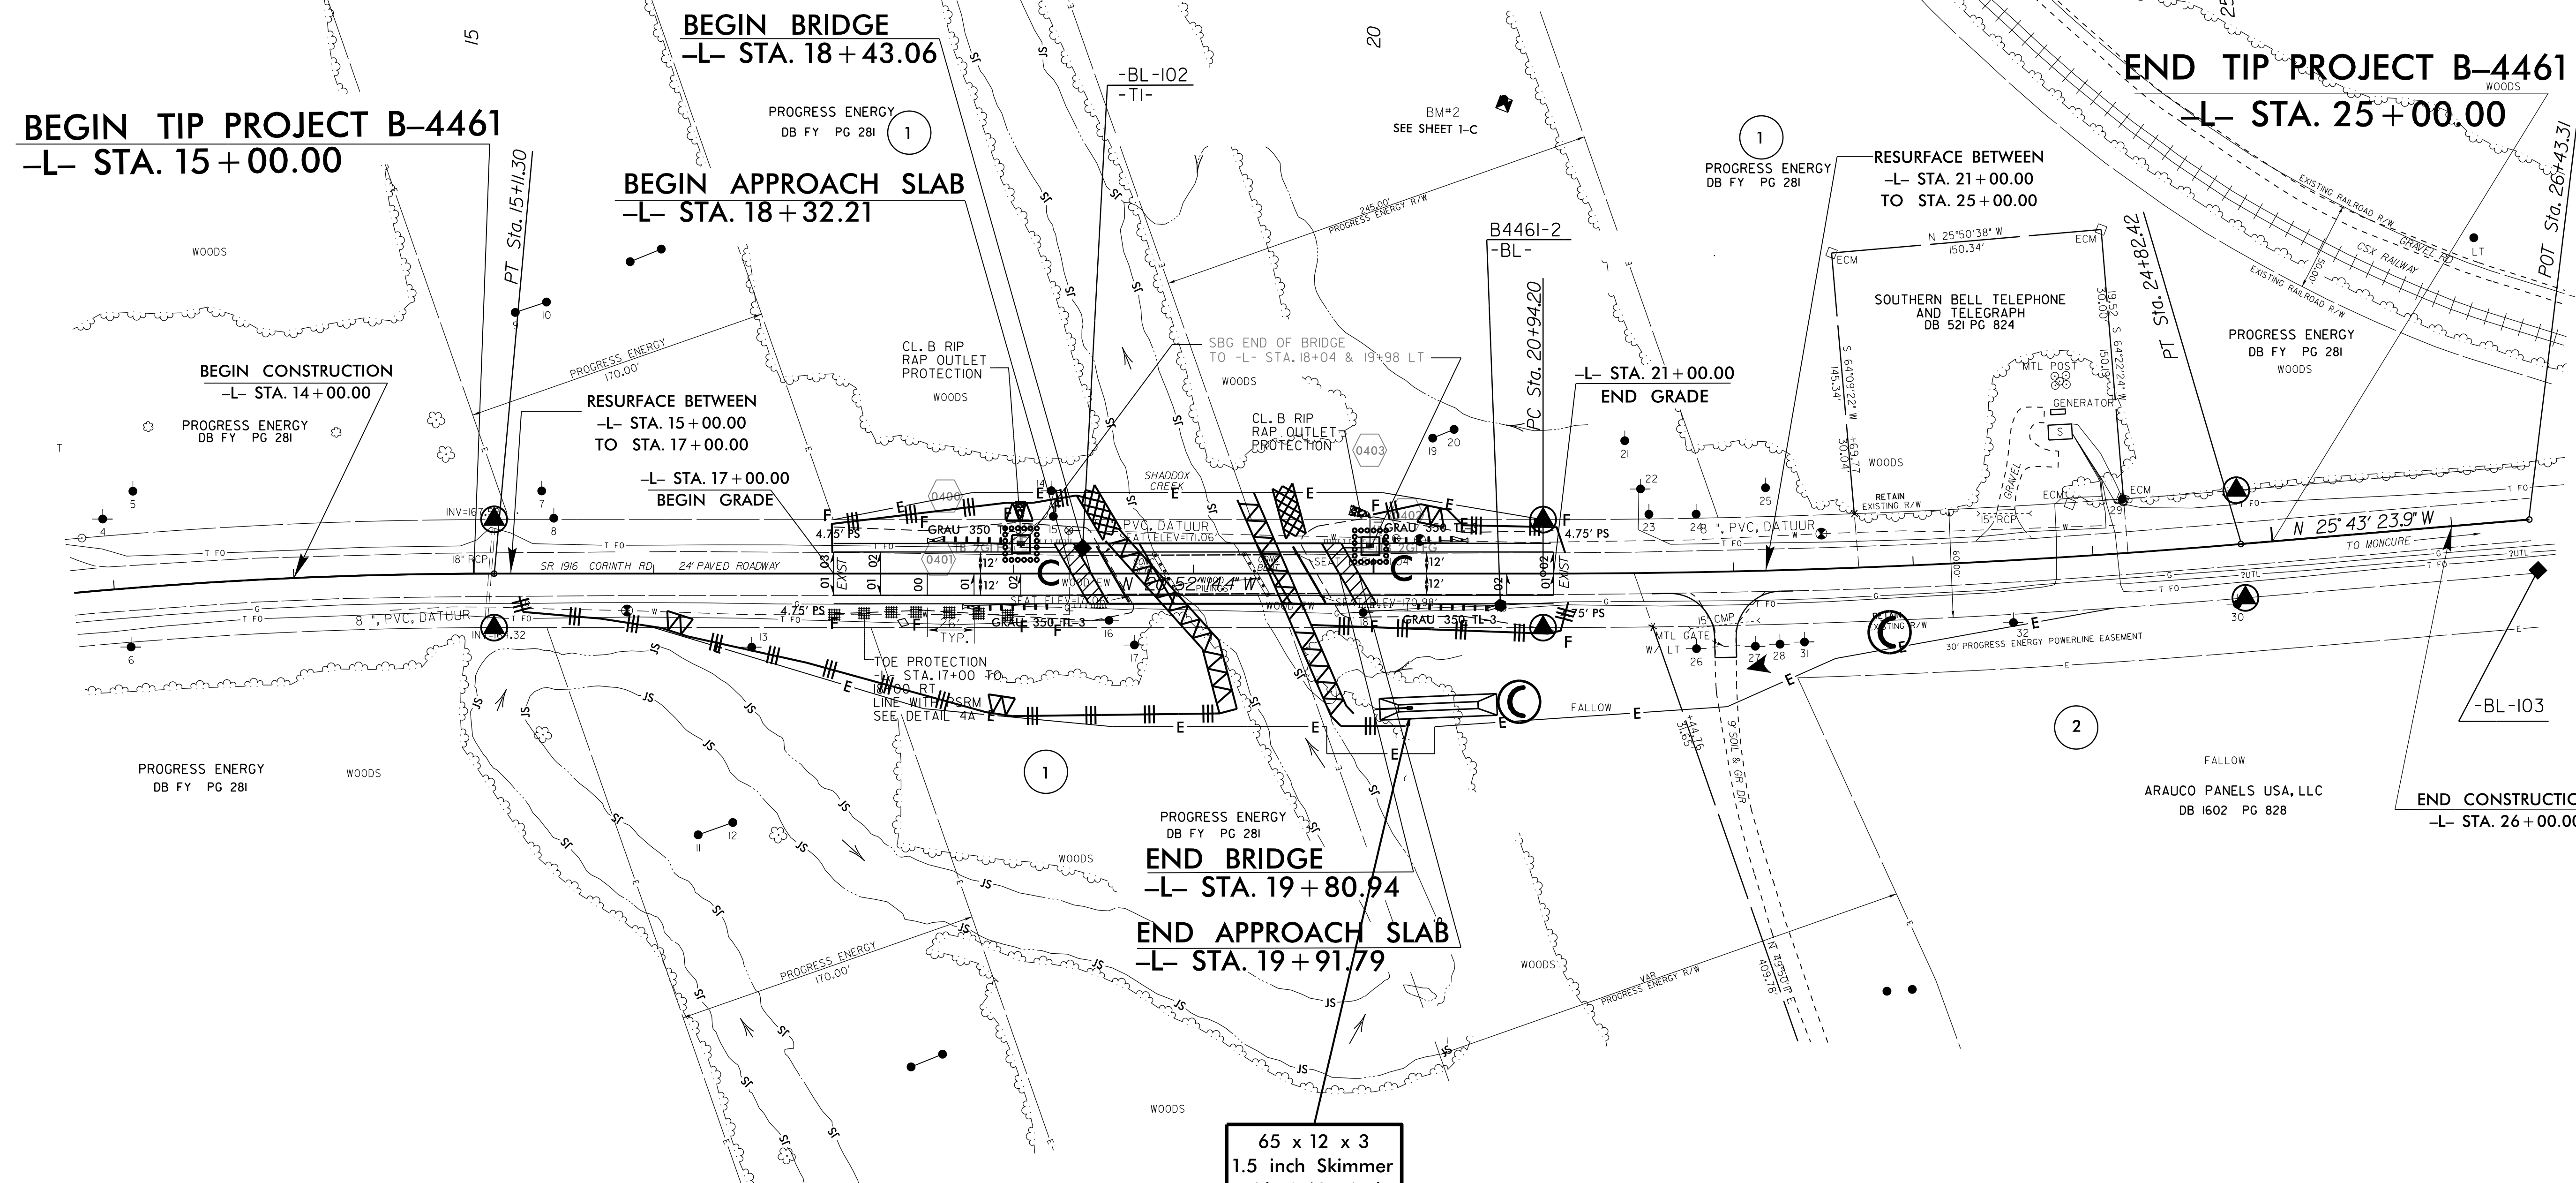


PROJECT REFERENCE NO. B-4461	SHEET NO. EC-6/CONST.4
RW SHEET NO.	
ROADWAY DESIGN ENGINEER	HYDRAULICS ENGINEER

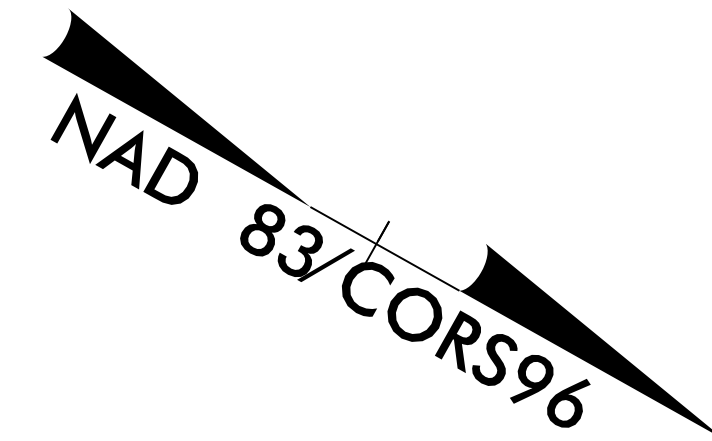

65 x 12 x 3
1.5 inch Skimmer
with 0.625 inch
Orifice Diameter
6 ft. weir
ID 4.1

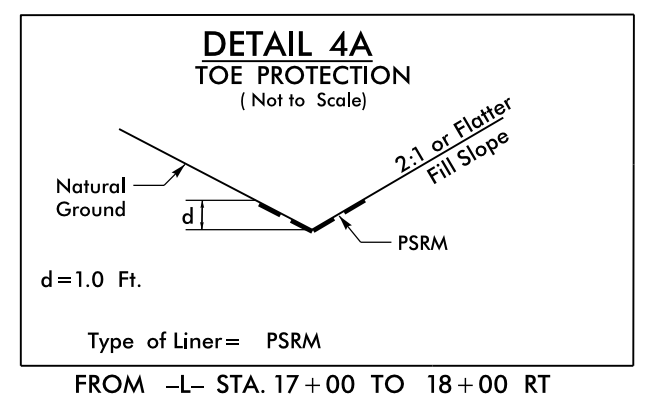

NOTE:
UTILIZE SKIMMER BASIN OR SPECIAL STILLING BASIN(S) AS STILLING BASIN WHERE APPLICABLE.

8/17/99
24-FEB-2016 15:23
R:\Projects\B-4461\EC-6\sh.dgn
REVISION 1