


+1.0718% -0.3726%

**GRADE DATA**


PI STA. = 18+97.00  
 EL. = 174.52  
 VC = 166'

180  
170  
160  
150

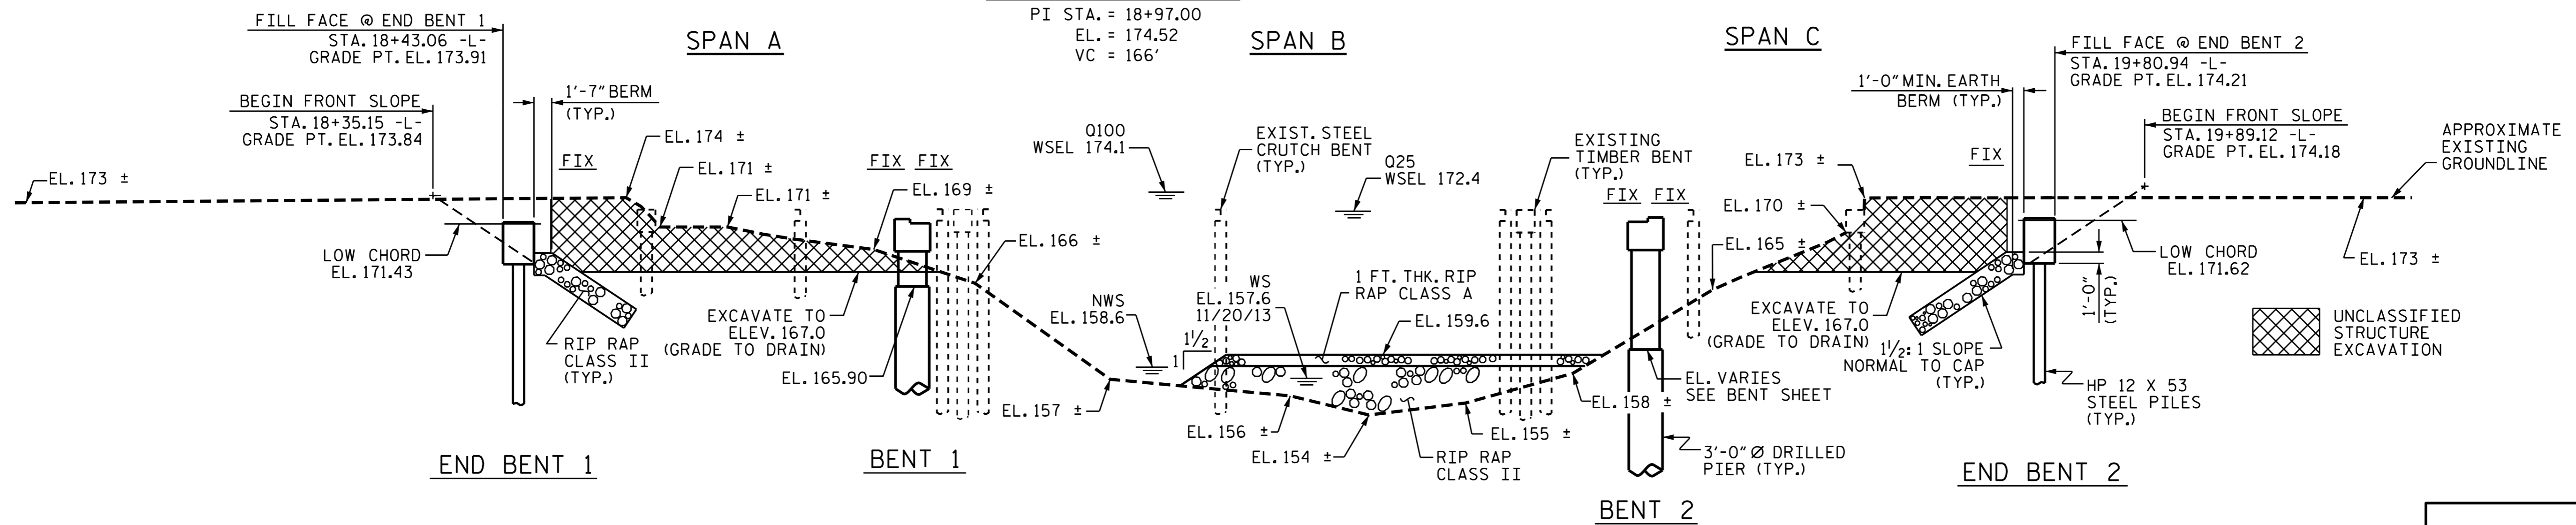

**SECTION ALONG -L-**  
 SECTION @ END BENTS AND BENTS ARE AT RIGHT ANGLES

I HEREBY CERTIFY THESE PLANS ARE THE AS-BUILT PLANS

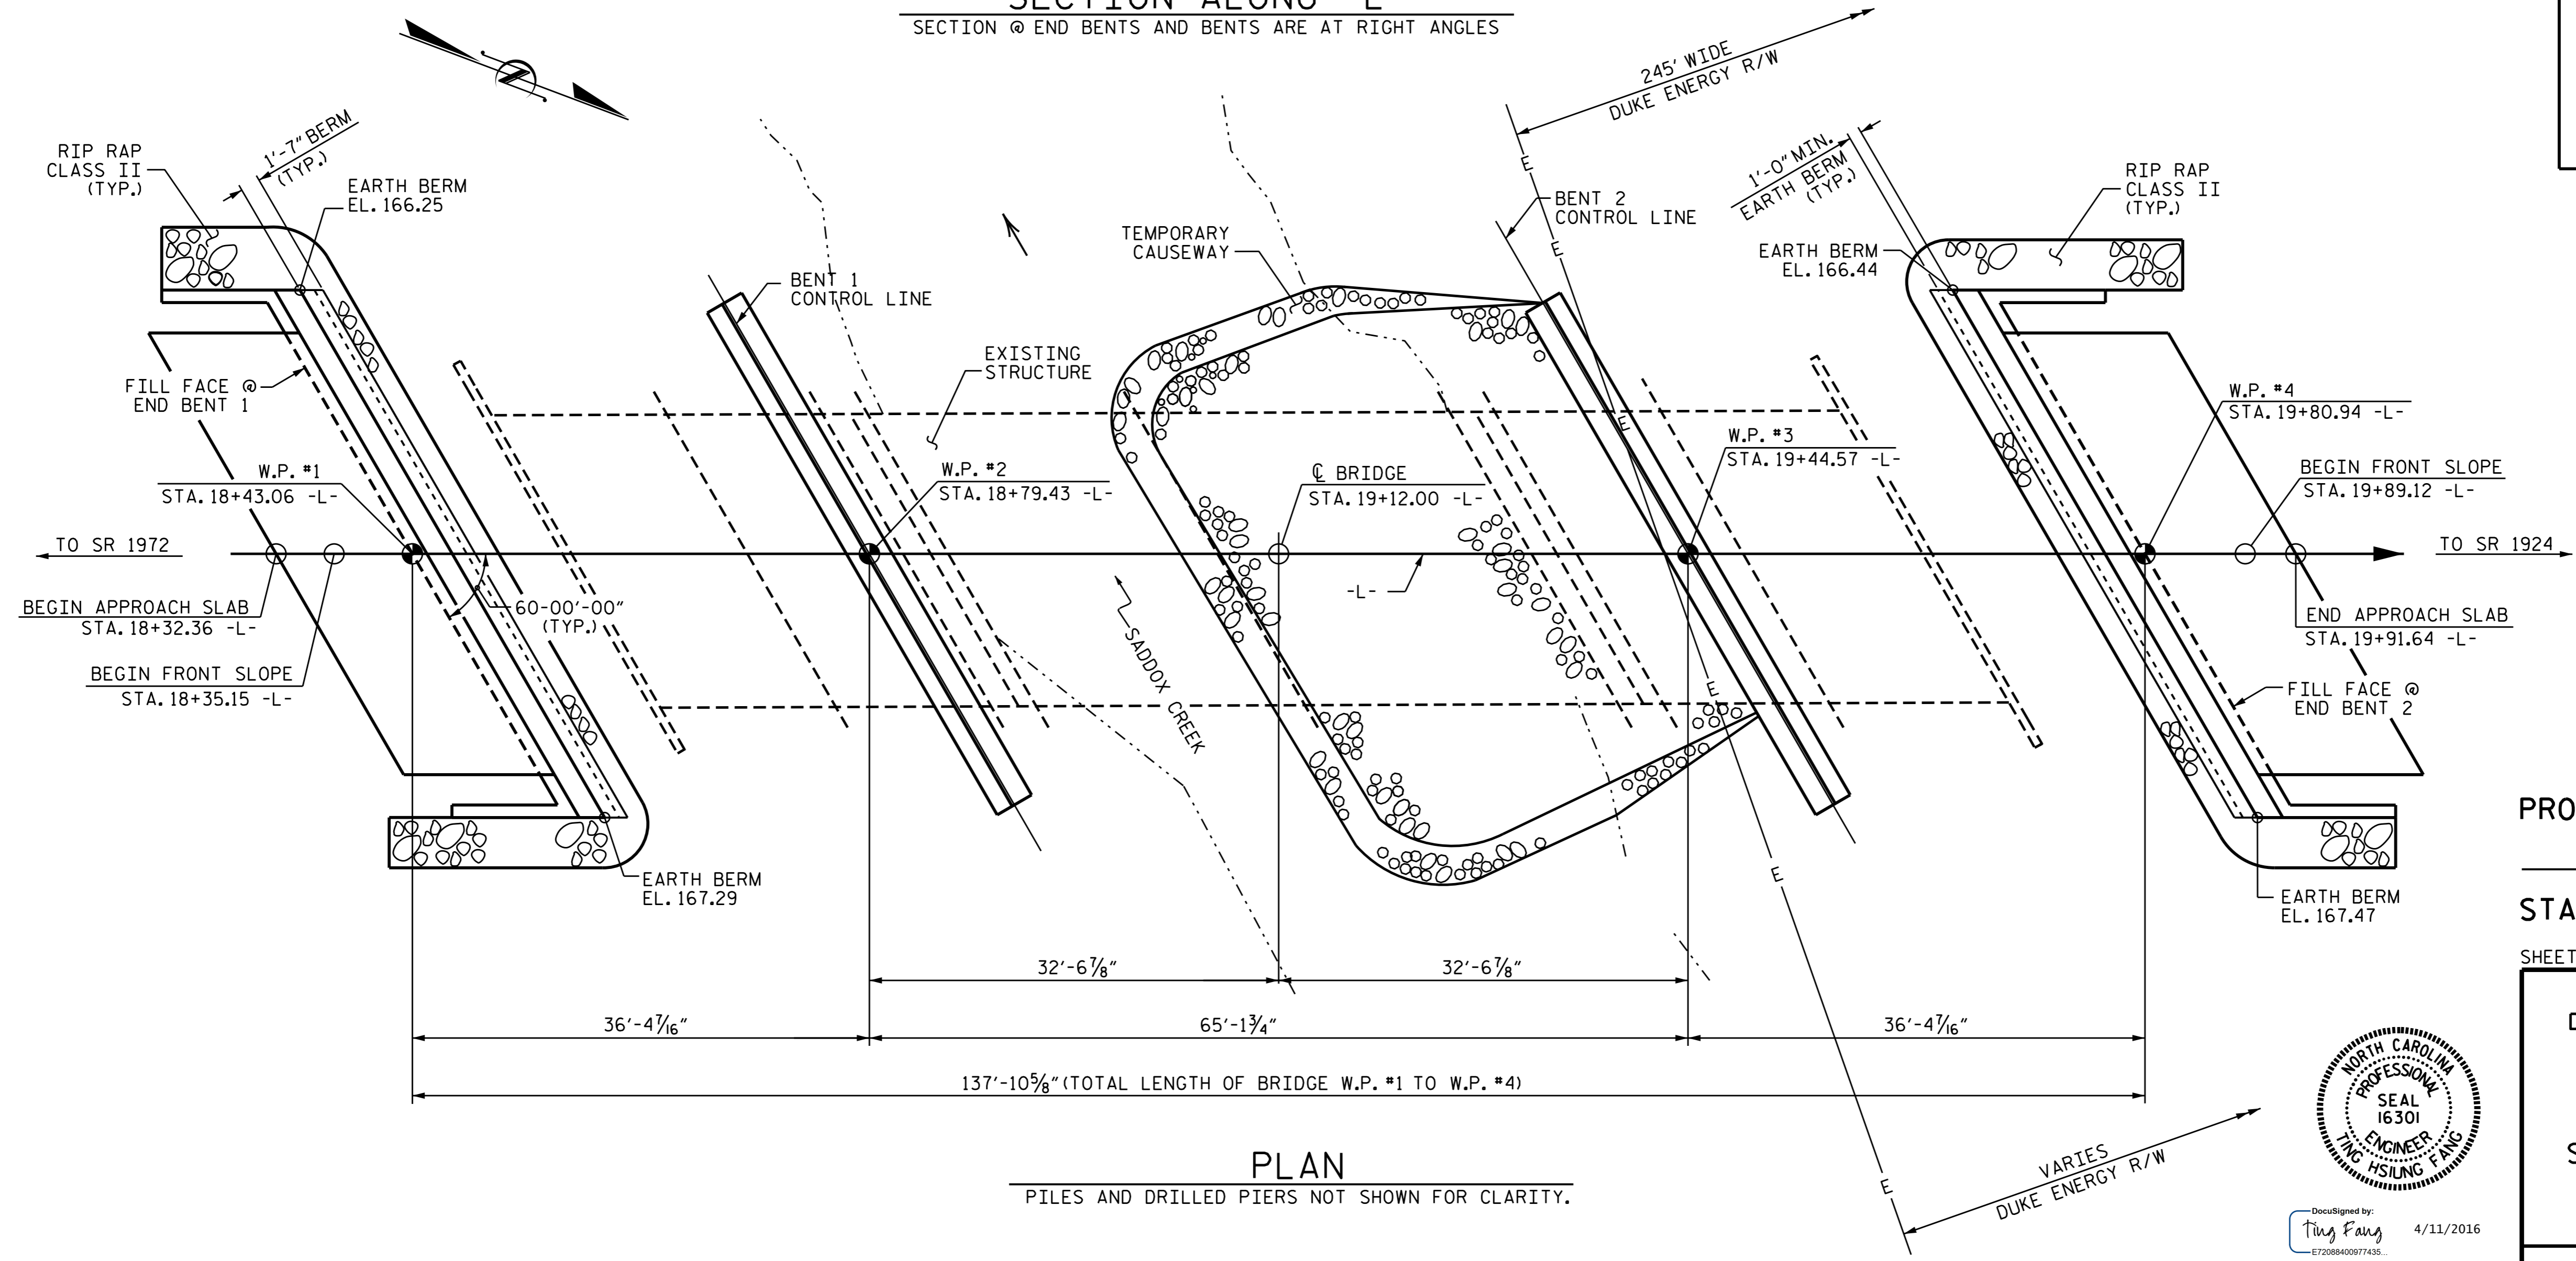

DocuSigned by: J. M. Bailey 4/12/2016

PROJECT NO. B-4461  
 CHATHAM COUNTY  
 STATION: 19+12.00 -L-

SHEET 1 OF 3 REPLACES BRIDGE NO. 10

STATE OF NORTH CAROLINA  
 DEPARTMENT OF TRANSPORTATION  
 RALEIGH  
**GENERAL DRAWING**  
 FOR BRIDGE ON  
 SR 1916 (CORINTH RD.) OVER  
 SHADDOX CREEK BETWEEN  
 SR 1972 AND SR 1924



DocuSigned by: Ting Fang 4/11/2016

DRAWN BY : S. WANCE DATE : 02/14  
 CHECKED BY : T. H. FANG DATE : 06/26

DOCUMENT NOT CONSIDERED FINAL UNLESS ALL SIGNATURES COMPLETED

REVISIONS						SHEET NO.
NO.	BY:	DATE:	NO.	BY:	DATE:	S-1
1			3			TOTAL SHEETS 23
2			4			