


DETAIL "A"
 (SIMILAR EACH END OF UNIT)
 NOTE: EXTERIOR UNIT SHOWN - INTERIOR UNIT SIMILAR EXCEPT OMIT #5 S3 BARS.

PLAN OF UNIT

PROJECT NO. B-4461
 CHATHAM COUNTY
 STATION: 19+12.00 -L-

SHEET 3 OF 6

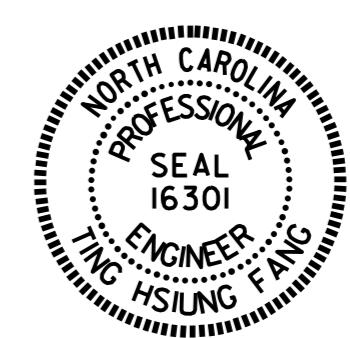

STATE OF NORTH CAROLINA
 DEPARTMENT OF TRANSPORTATION
 RALEIGH
 PLAN OF 35' UNIT
 33'-10" CLEAR ROADWAY
 60° SKEW
 SPANS A & C

ASSEMBLED BY: S. WANCE	DATE: 06/14
CHECKED BY: W. F. PARKER	DATE: 09/15
DRAWN BY: DGE 5/09	REV. 12/5/11 MAA/AAC
CHECKED BY: BCH 6/09	

REVISIONS					
NO.	BY:	DATE:	NO.	BY:	DATE:
1			3		
2			4		

SHEET NO.	S-8
TOTAL SHEETS	23