
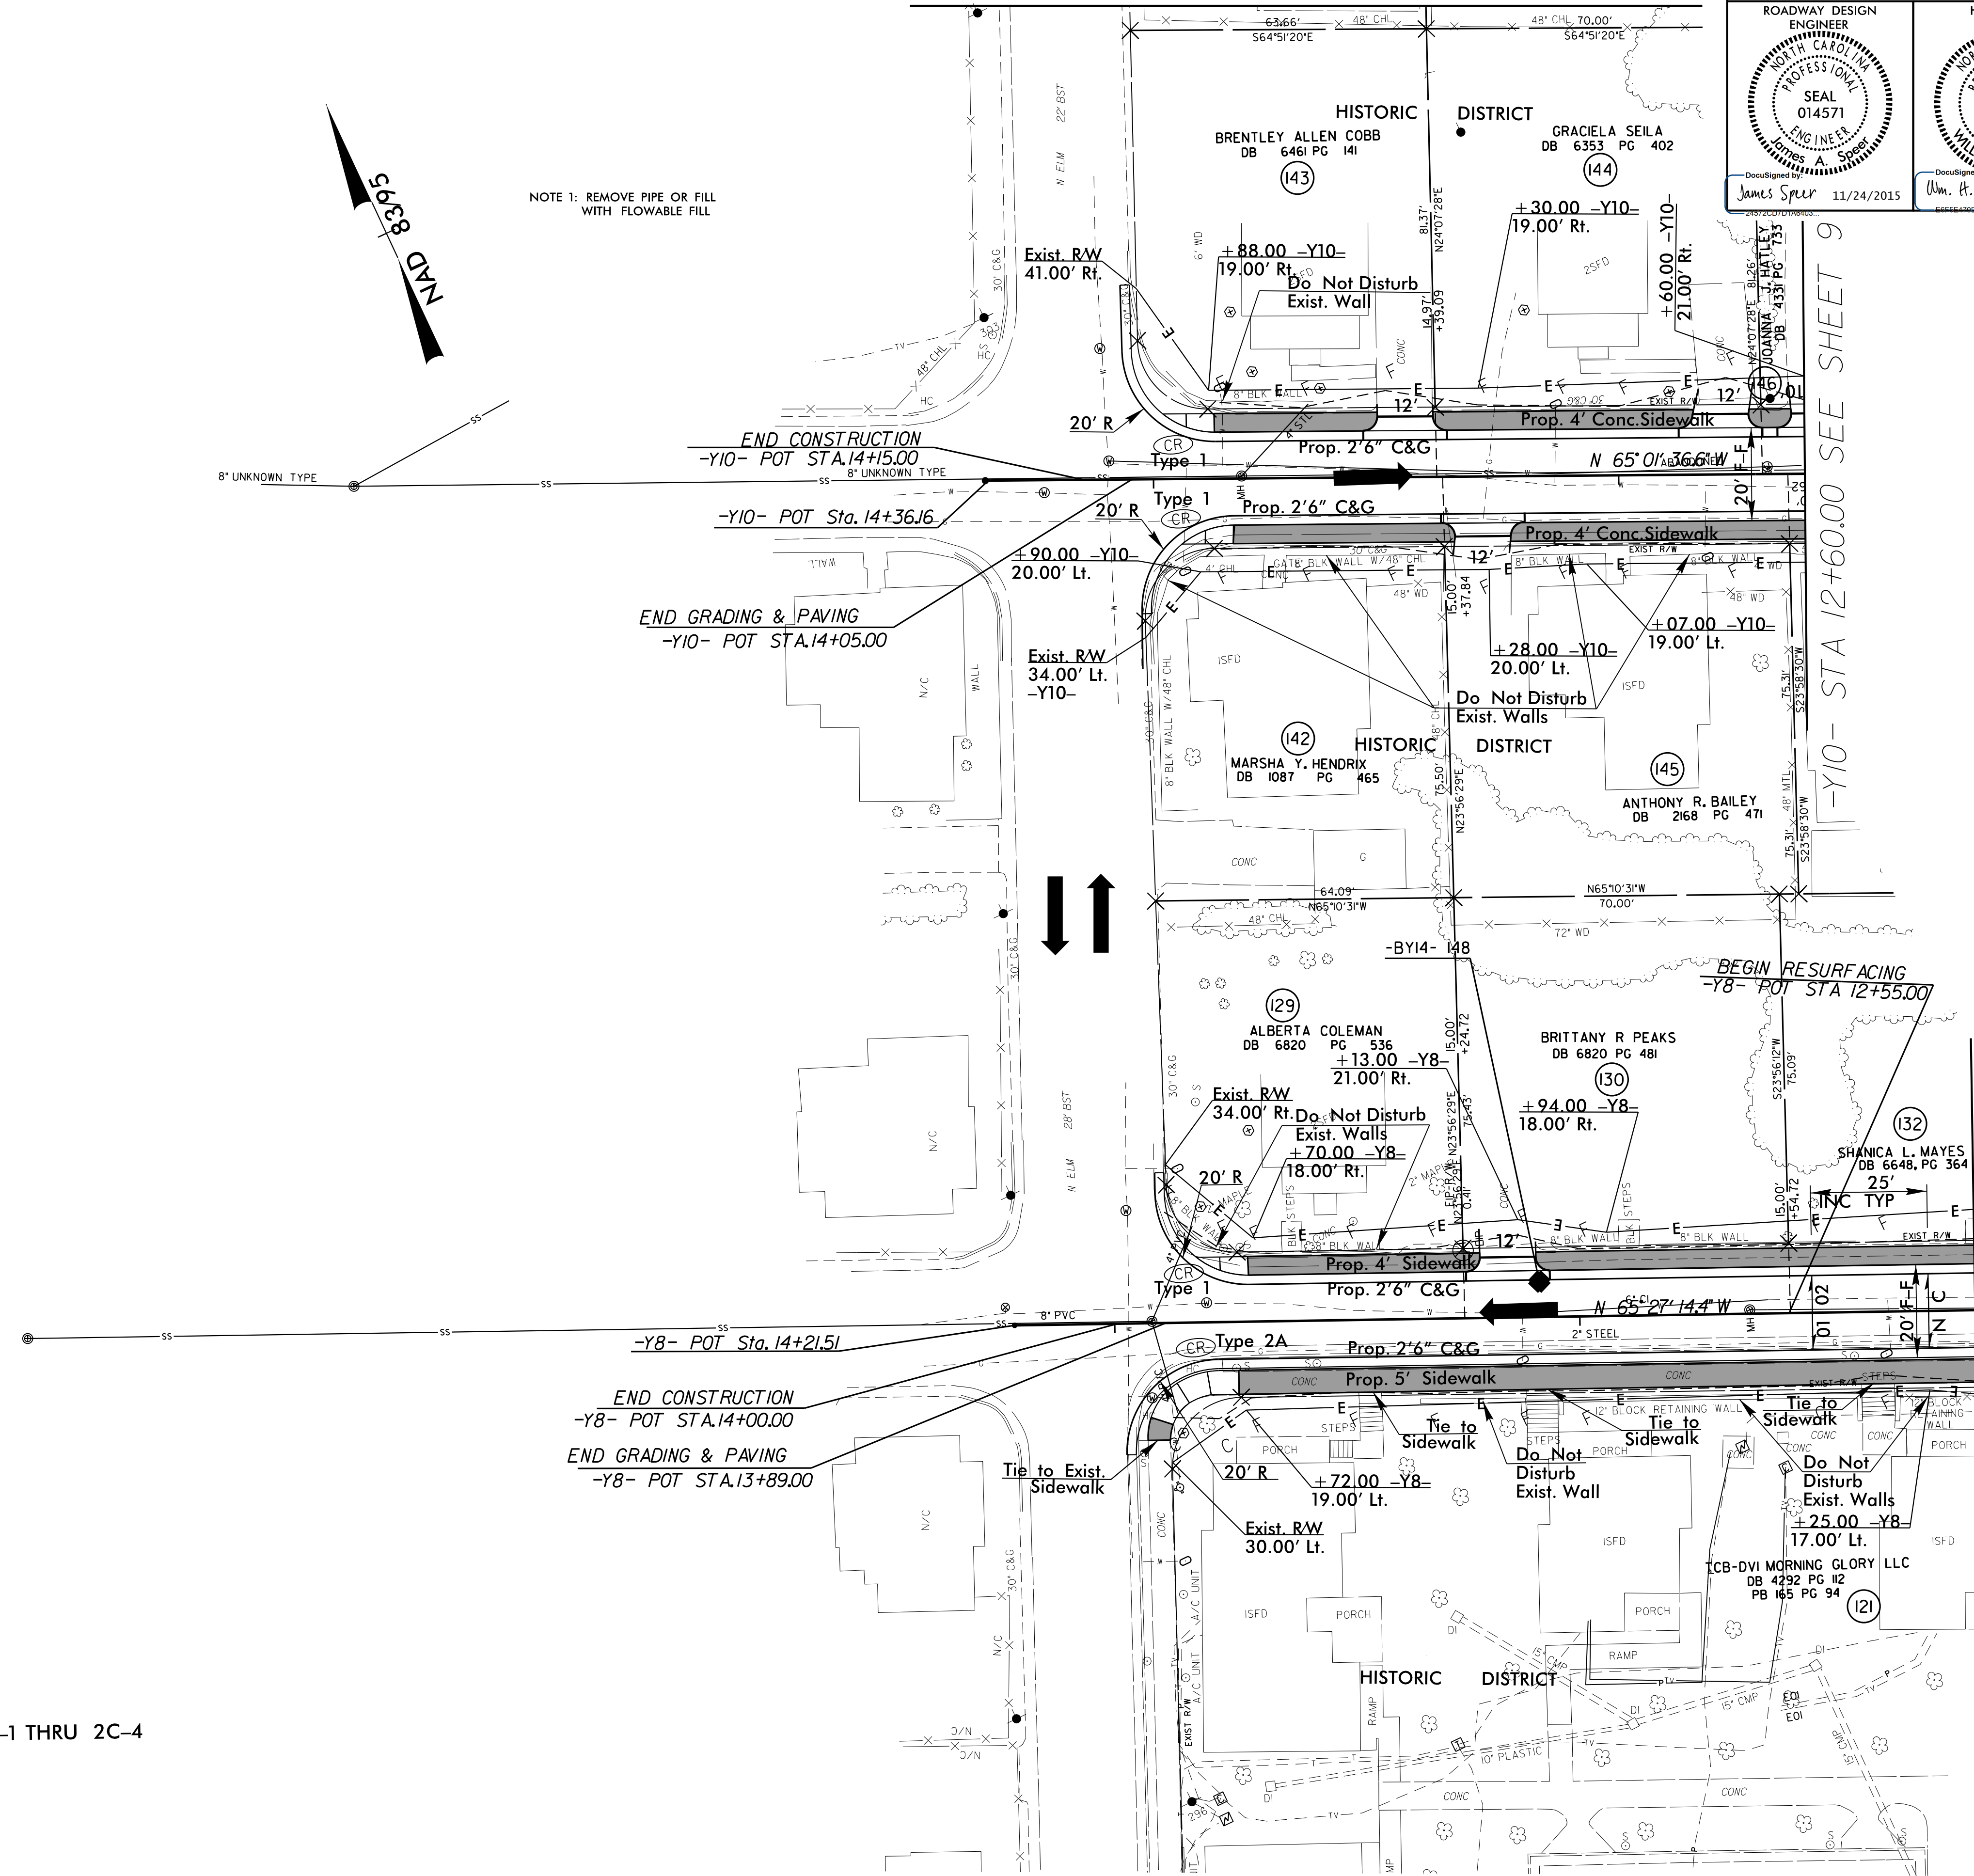


MATCH LINE SHEET 21

NOTE 1: REMOVE PIPE OR FILL WITH FLOWABLE FILL

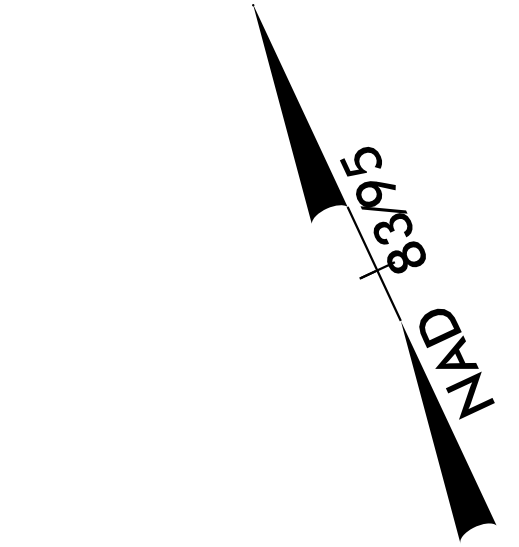

-Y10- STA 12+60.00 SEE SHEET 9

-Y8- STA 12+15.00 SEE SHEET 8

Conc. Sidewalk or Island
 FOR -Y8- PROFILE SEE SHEET 33
 FOR -Y10- PROFILE SEE SHEET 34
 FOR RAMP CURB DETAILS SEE SHEET 2C-1 THRU 2C-4
 NOTE: See Pavement Marking Plans for Curb Ramp Stations

REVISIONS

8/17/99

23-NOV-2015 10:46 3308.rdy-ps19.dgn