


MATCH LINE -Y18- STA 15+25.00 SHEET II

REVISIONS

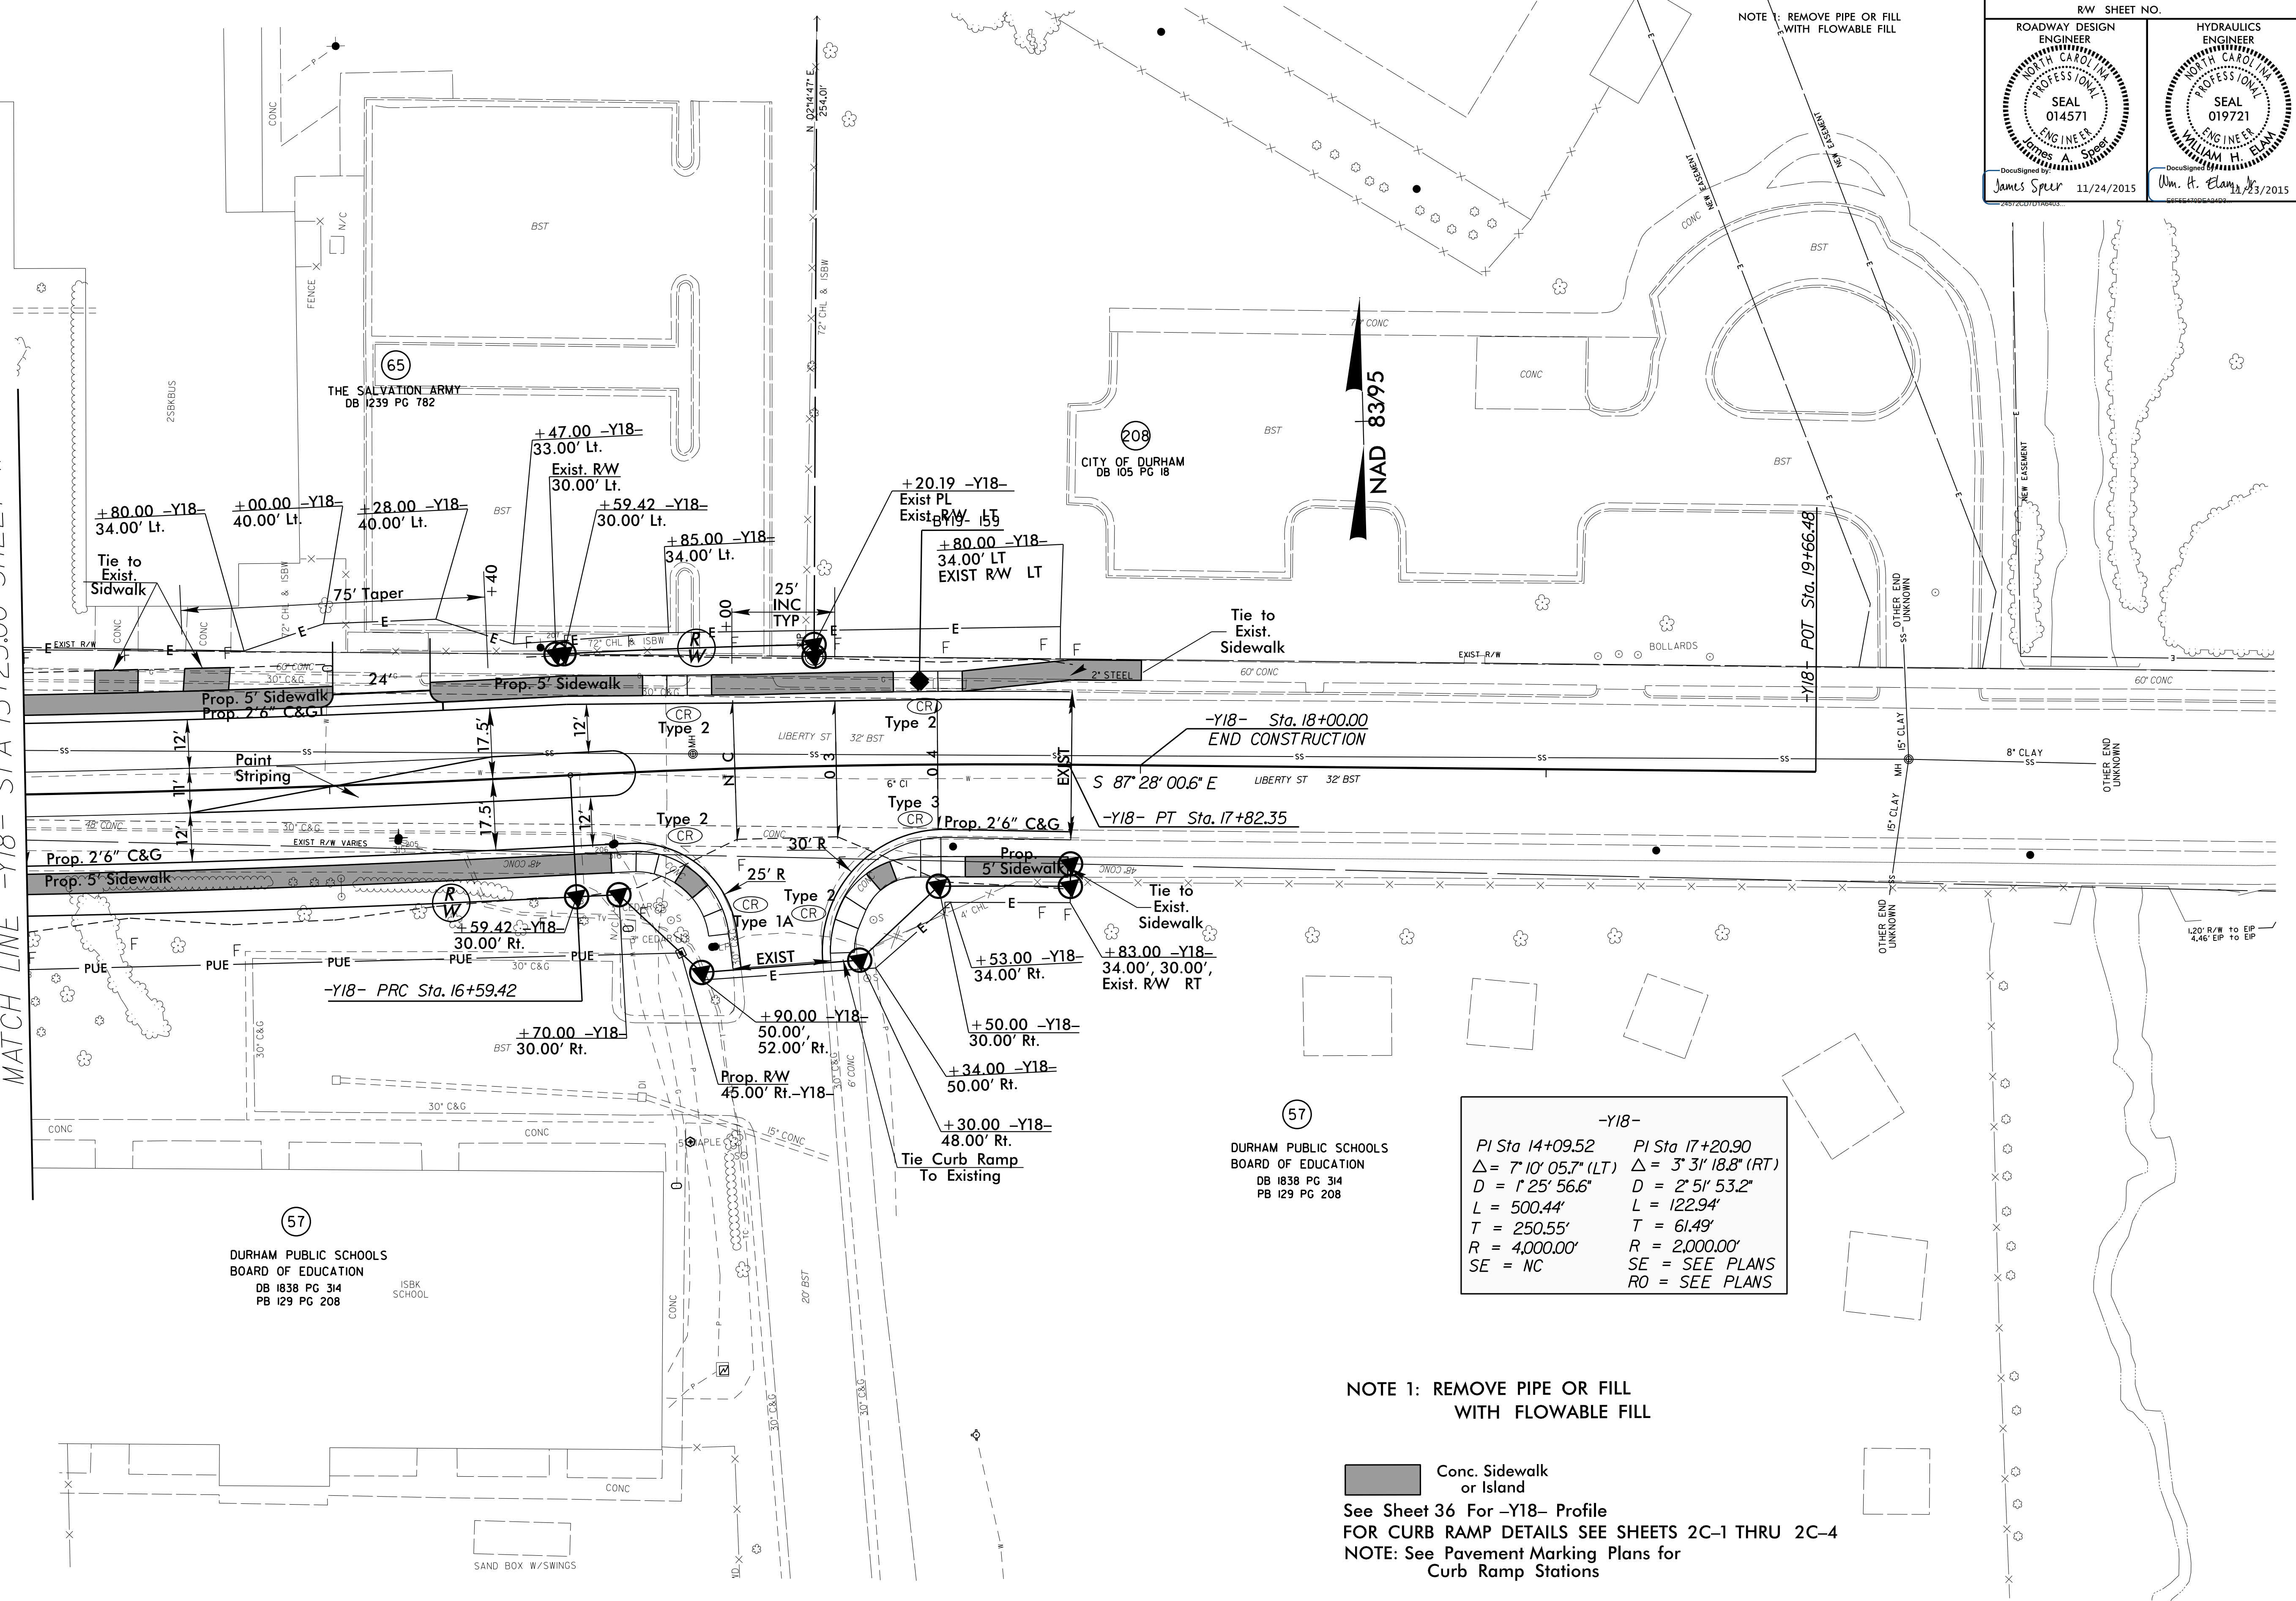

-Y18-

PI Sta 14+09.52	PI Sta 17+20.90
$\Delta = 7' 10" 05.7" (LT)$	$\Delta = 3' 31" 18.8" (RT)$
$D = 1' 25' 56.6"$	$D = 2' 51' 53.2"$
$L = 500.44'$	$L = 122.94'$
$T = 250.55'$	$T = 61.49'$
$R = 4,000.00'$	$R = 2,000.00'$
SE = NC	SE = SEE PLANS
	RO = SEE PLANS

NOTE 1: REMOVE PIPE OR FILL WITH FLOWABLE FILL

Conc. Sidewalk or Island
 See Sheet 36 For -Y18- Profile
 FOR CURB RAMP DETAILS SEE SHEETS 2C-1 THRU 2C-4
 NOTE: See Pavement Marking Plans for Curb Ramp Stations

8/17/99

23-NOV-2015 10:46 U3308.rdw ps23.dgn