


5/28/99

BM503 ELEVATION = 414.78'
N 813231 E 2032457
Y STATION 14+56.75, 57.15' RIGHT
R/R SPIKE SET IN 15" PIN OAK

-Y- (Pettigrew St.)

-Y- STA 12+00.00
EL = 413.83'
Begin Grade

PI = 12+50.00
EL = 414.68'
VC = 100'
K = 97
V = 50 MPH

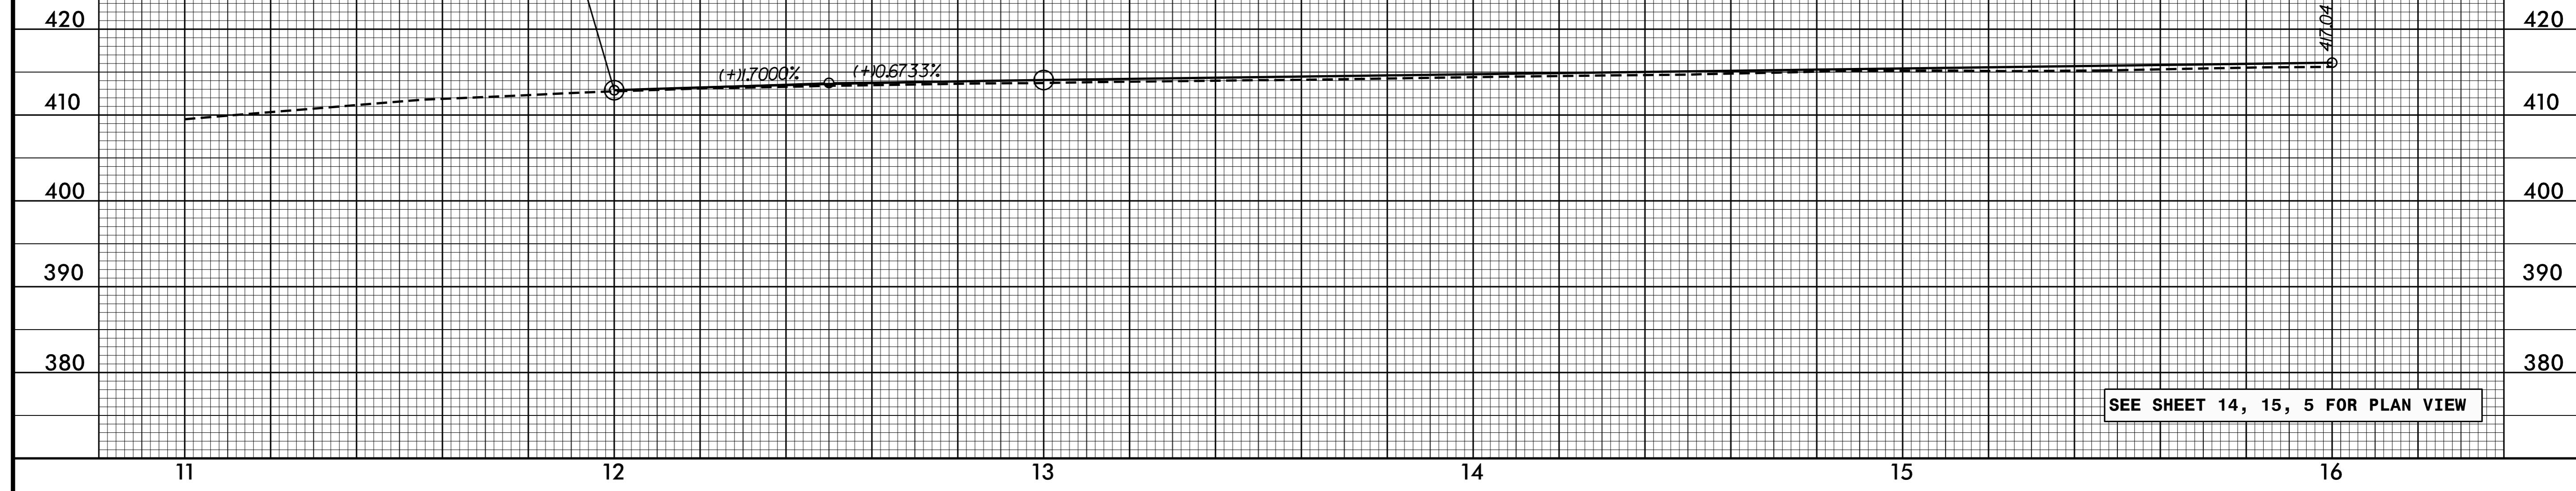

-Y- (Pettigrew St.)

PI = 18+50.00
EL = 418.72'
VC = 100'
K = 55
V = 40 MPH

07 MAY 2015 15:53
U-3308_rdy.pfl.dgn

