



-Y16- (Hopkins St.)

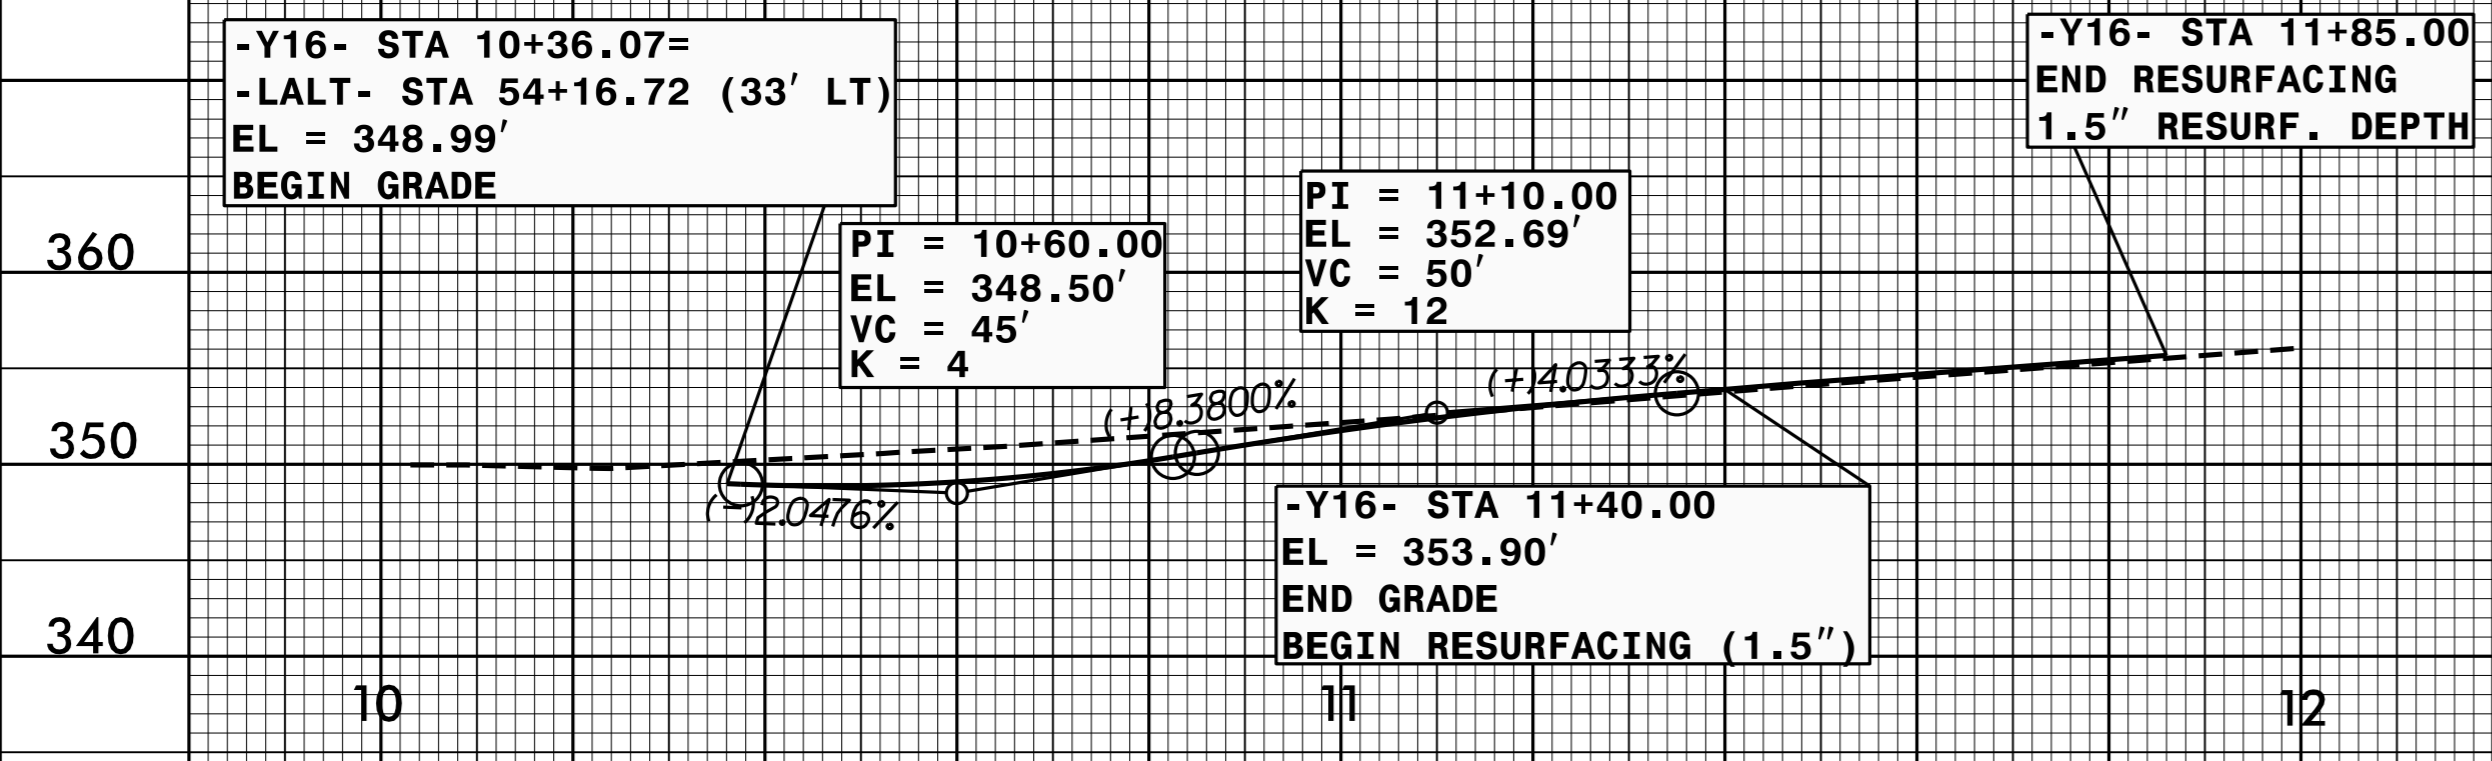


-Y17- (Hopkins St.)

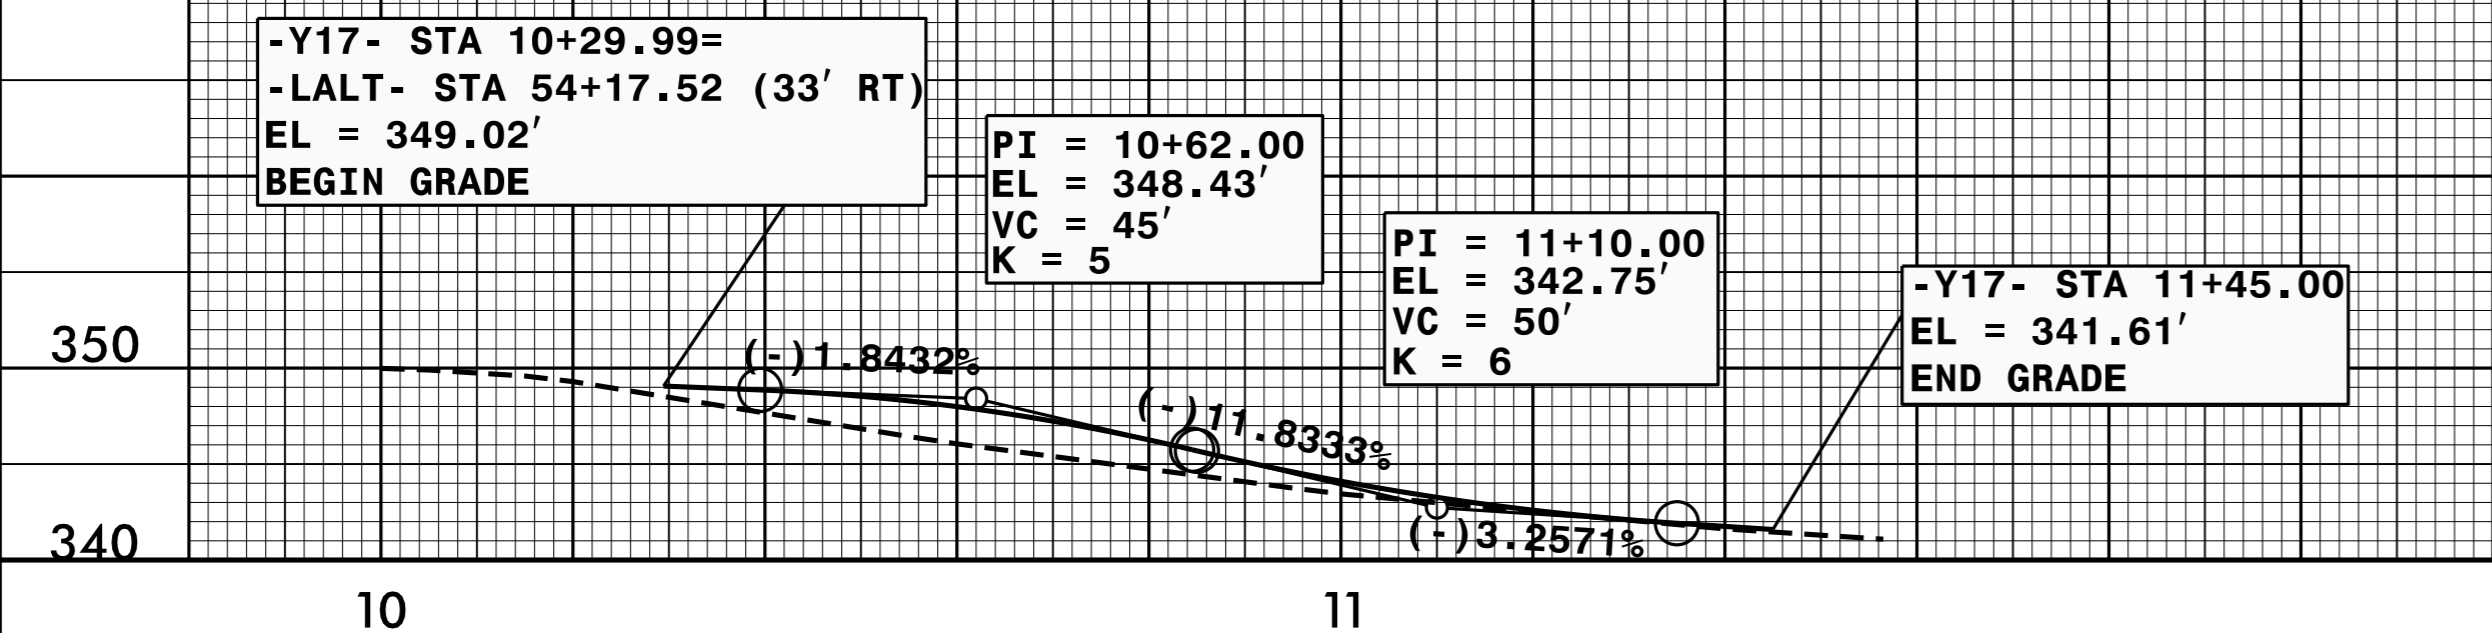


SEE SHEET 11 FOR PLAN VIEW

-Y18- (Liberty St.)

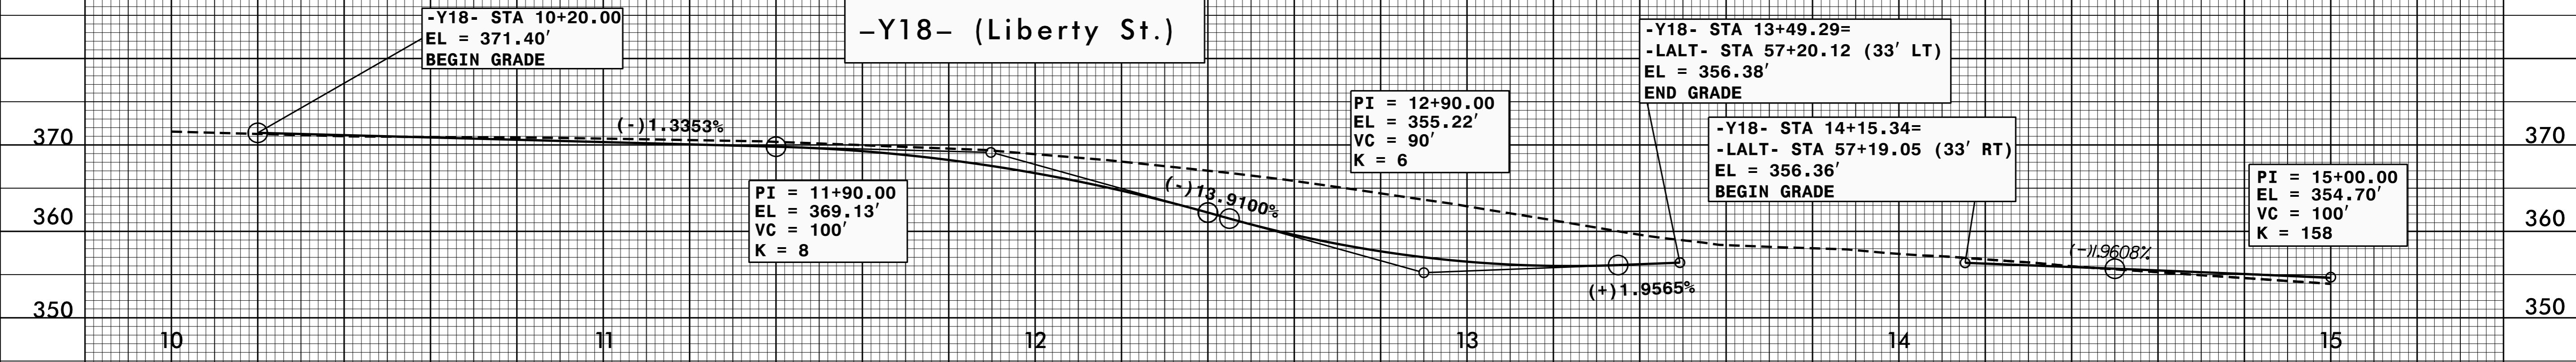

-Y18- (Liberty St.)

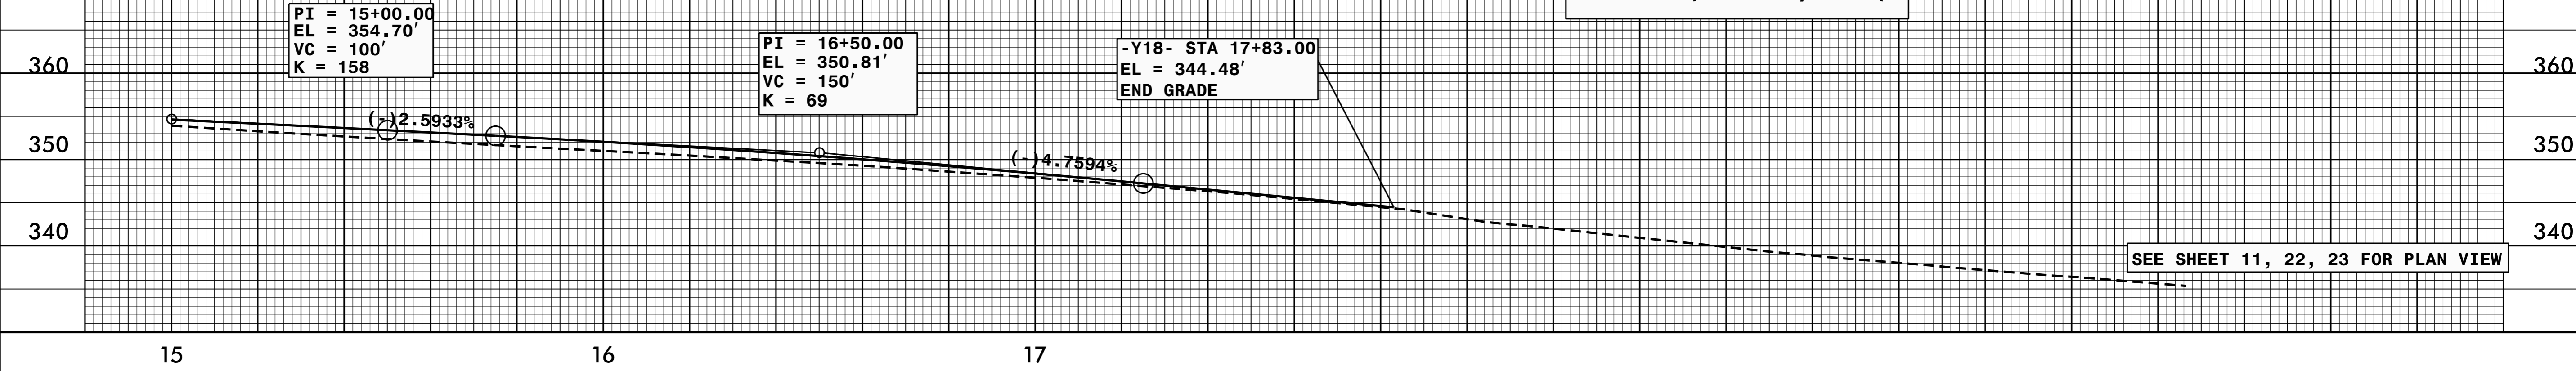

SEE SHEET 11, 22, 23 FOR PLAN VIEW

5/28/99

07 MAY 2015 15:53
U-3308_rdy.plt.dgn