


REVISIONS

PLOT DRIVER: NCDOT\_pdf\_color\_eng\_50.ppt  
 USER: erbrooks  
 DATE: 5/13/2016  
 TIME: 10:40:14 AM  
 FILE: c:\pwworking\tpa\d048729\U-3308\_TMP-TMP-02C thru 02AB.dgn

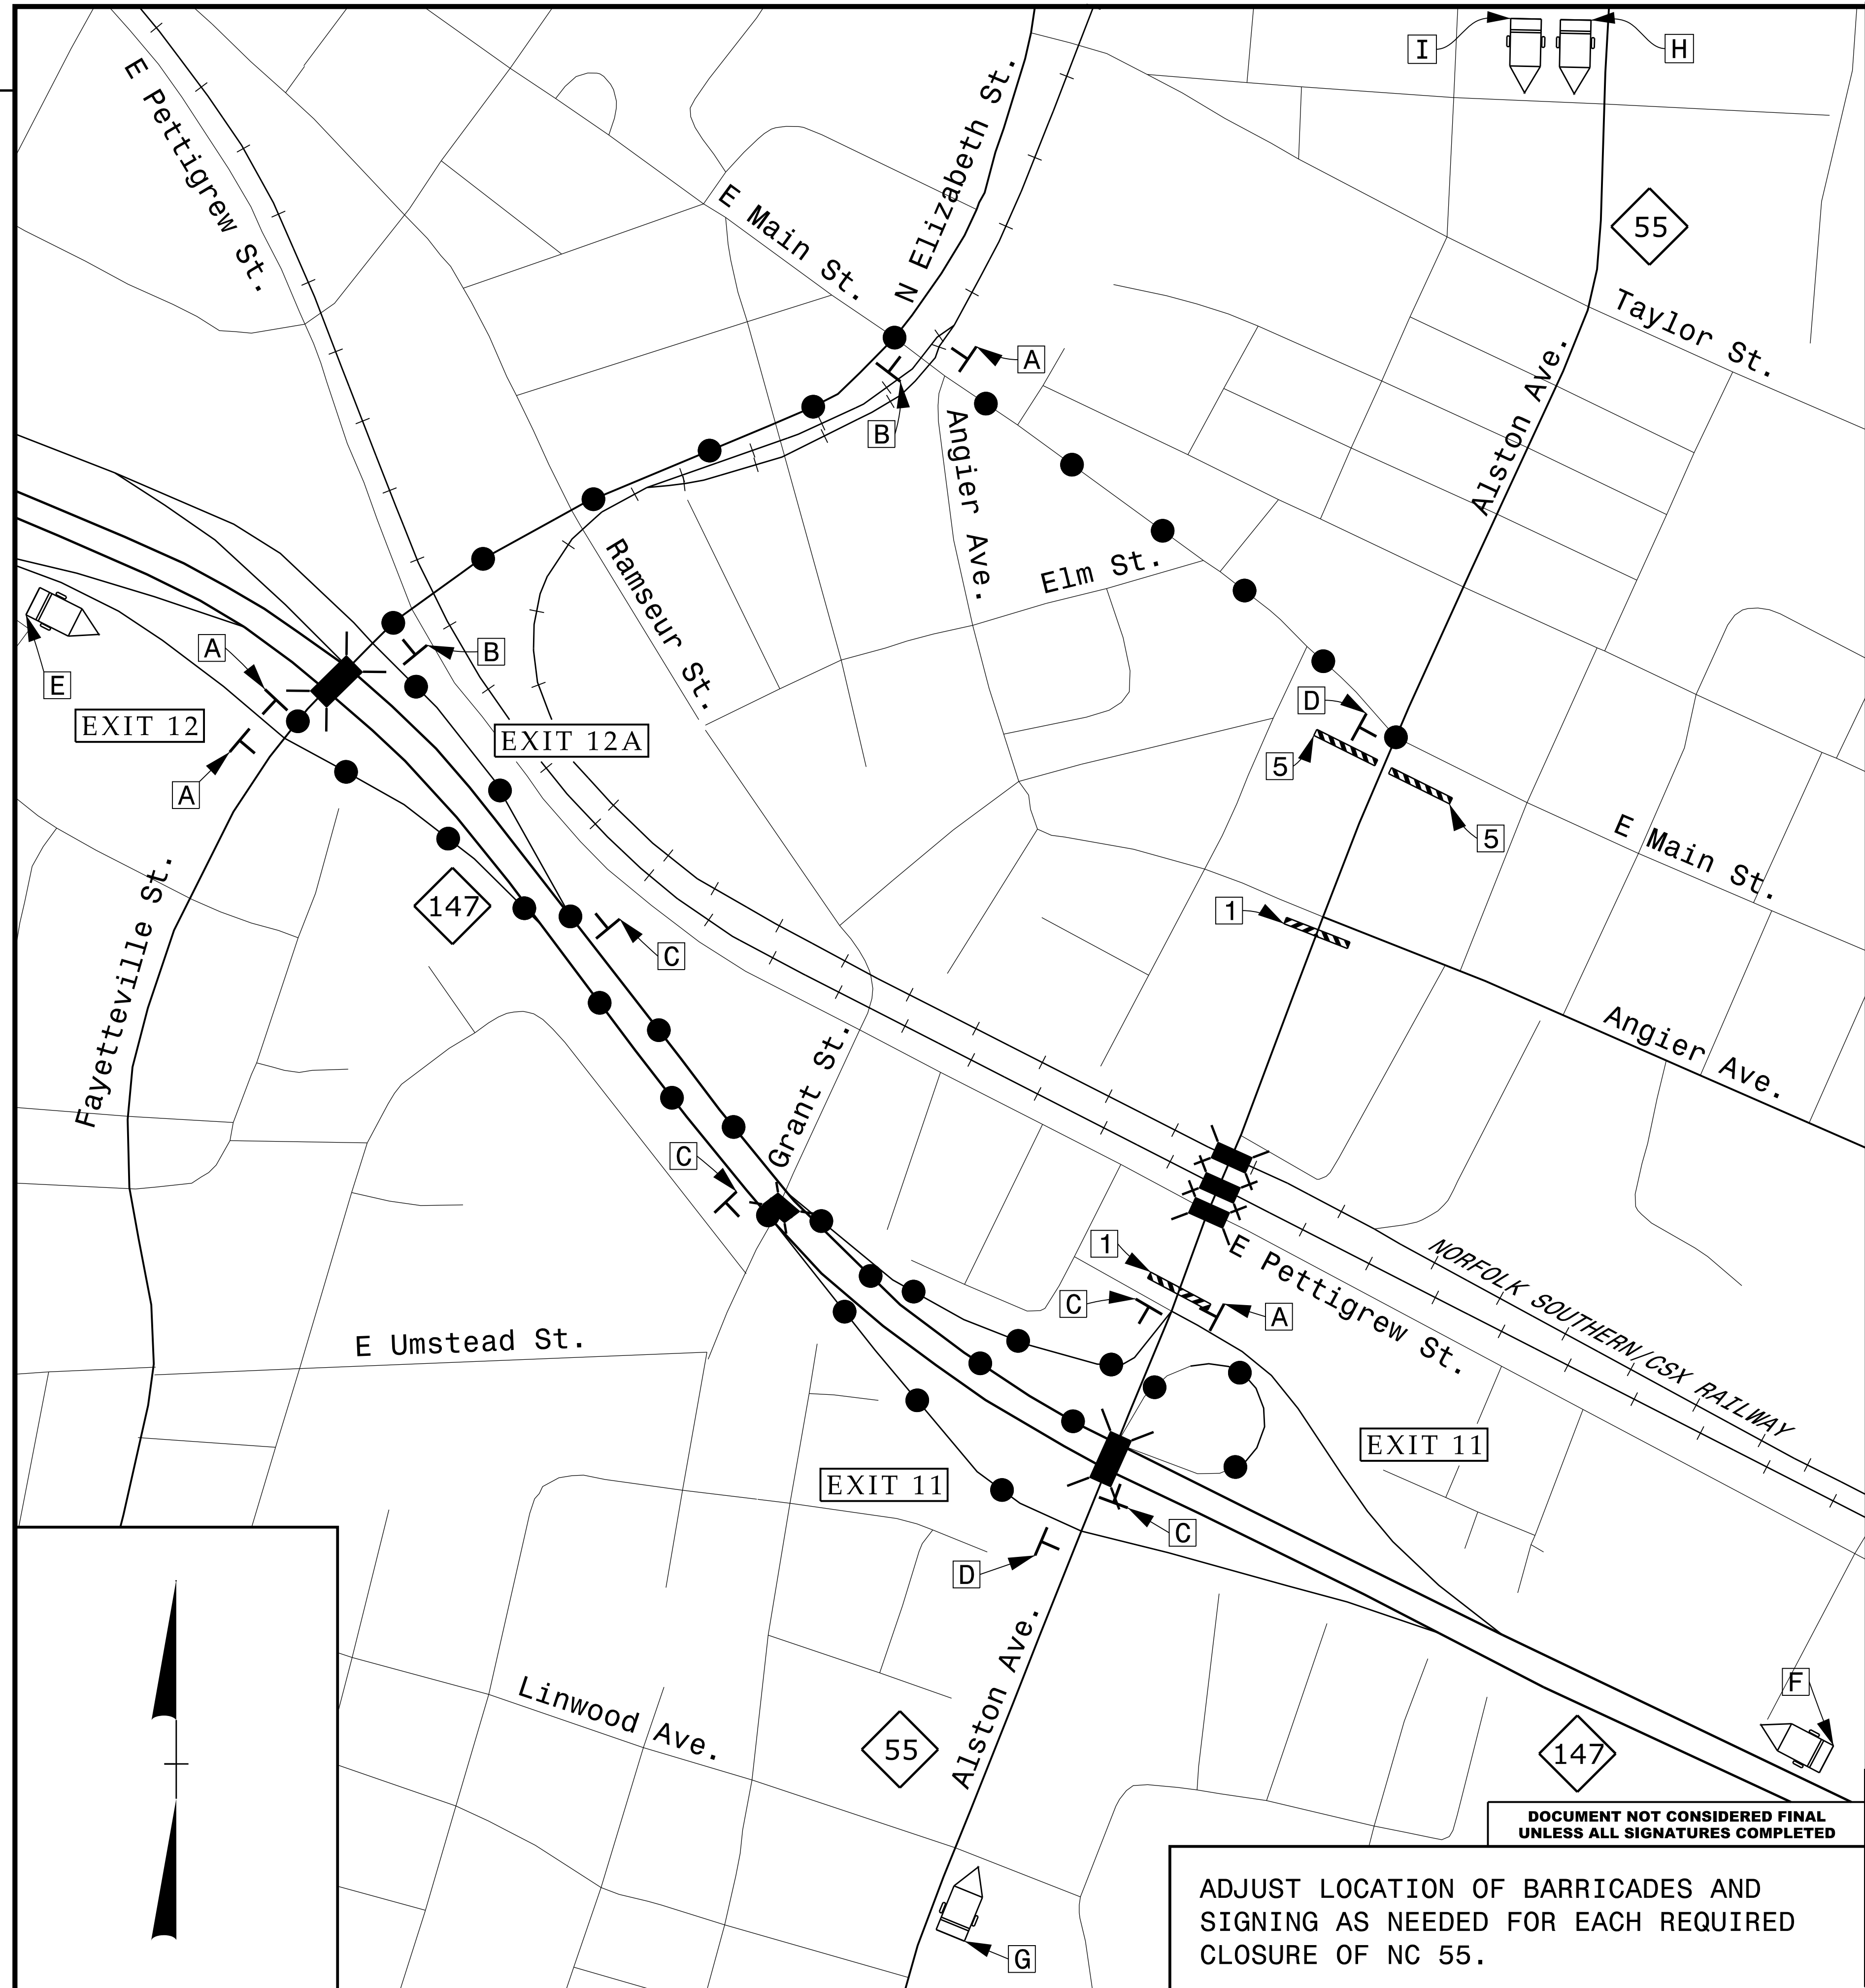

**DOCUMENT NOT CONSIDERED FINAL  
 UNLESS ALL SIGNATURES COMPLETED**

ADJUST LOCATION OF BARRICADES AND  
 SIGNING AS NEEDED FOR EACH REQUIRED  
 CLOSURE OF NC 55.

PROJ. REFERENCE NO. U-3308	SHEET NO. TMP-2D
-------------------------------	---------------------

**HDR** HDR Engineering, Inc. of the Carolinas  
 3733 National Drive, Suite 207 Raleigh, N.C. 27612  
 N.C.B.E.L.S. License Number: F-0116

SEE SHEET TMP-2C FOR BARRICADE LEGEND  
 SEE SHEET TMP-2AC FOR SPECIAL SIGN DESIGN DETAILS

**DETOUR ROUTE**

<b>A</b>	<b>B</b>	<b>C</b>

**D**

**E**

MESSAGE NO. 1 NC 55 N CLOSED	MESSAGE NO. 2 USE EXIT 12
------------------------------------	---------------------------------

CHANGEABLE MESSAGE SIGN

PLACE CMS 1 MILE MIN.  
 IN ADVANCE OF EXIT 12

**F**

MESSAGE NO. 1 NC 55 N CLOSED	MESSAGE NO. 2 FOLLOW DETOUR EXIT 12A
------------------------------------	---

CHANGEABLE MESSAGE SIGN

PLACE CMS 1 MILE MIN.  
 IN ADVANCE OF EXIT 11

**G**

MESSAGE NO. 1 ALSTON CLOSED AHEAD	MESSAGE NO. 2 FOLLOW DETOUR
--	-----------------------------------

CHANGEABLE MESSAGE SIGN

**H**

MESSAGE NO. 1 NC 55 S CLOSED	MESSAGE NO. 2 MAIN ST TO GANN ST
------------------------------------	---

CHANGEABLE MESSAGE SIGN

PLACE CMS ON AVONDALE DRIVE IN ADVANCE  
 OF NC 55 INTERSECTION (EACH DIRECTION)

**I**

MESSAGE NO. 1 NC 55 S CLOSED	MESSAGE NO. 2 TRUCKS USE ALT ROUTE
------------------------------------	---

CHANGEABLE MESSAGE SIGN

PLACE CMS ON AVONDALE DRIVE IN ADVANCE  
 OF NC 55 INTERSECTION (EACH DIRECTION)

APPROVED: DATE: 5/13/2016

SEAL:

ALSTON AVENUE (NC 55)  
 DETOUR ROUTE