






MESSAGE NO. 1	MESSAGE NO. 2
NC 55 S CLOSED @ HOLLOWAY	FOLLOW DETOUR

CHANGEABLE MESSAGE SIGN

MESSAGE NO. 1	MESSAGE NO. 2
NC 55 S CLOSED @ HOLLOWAY	USE ALT ROUTE

CHANGEABLE MESSAGE SIGN


REVISIONS

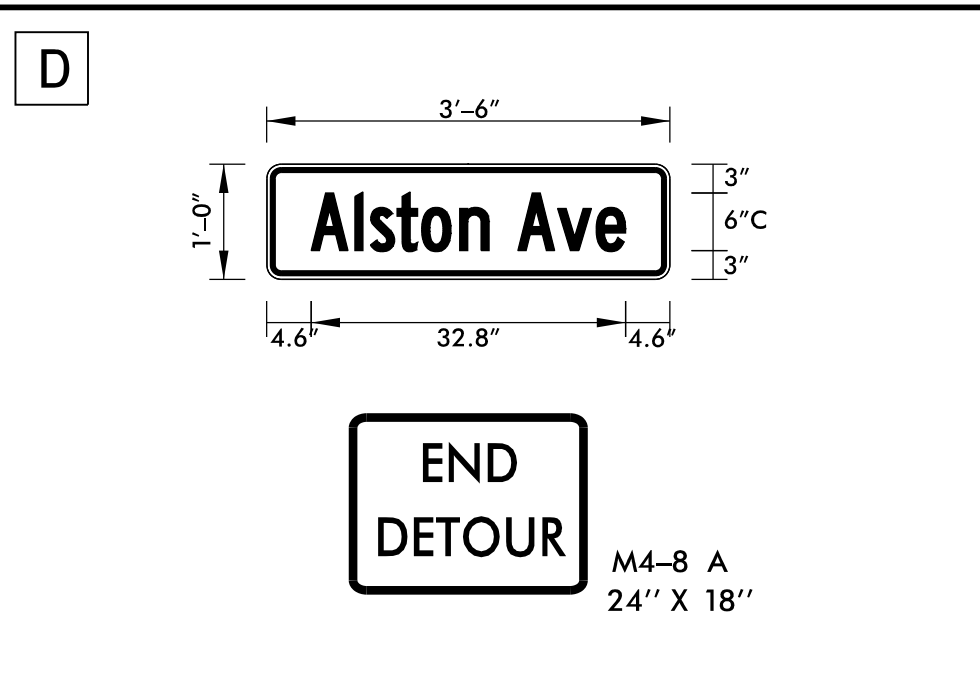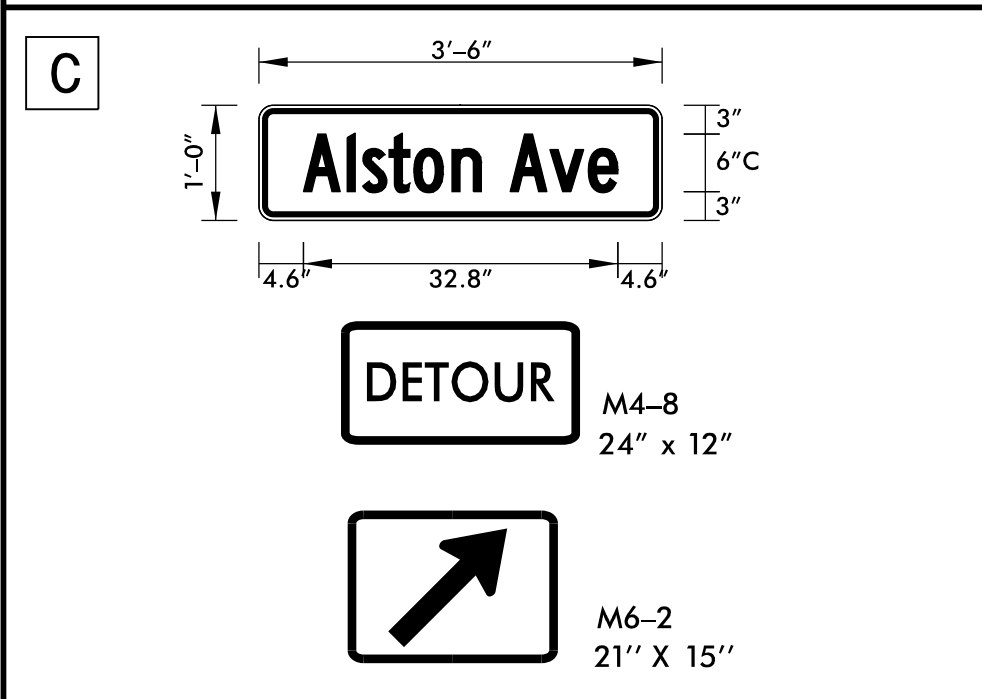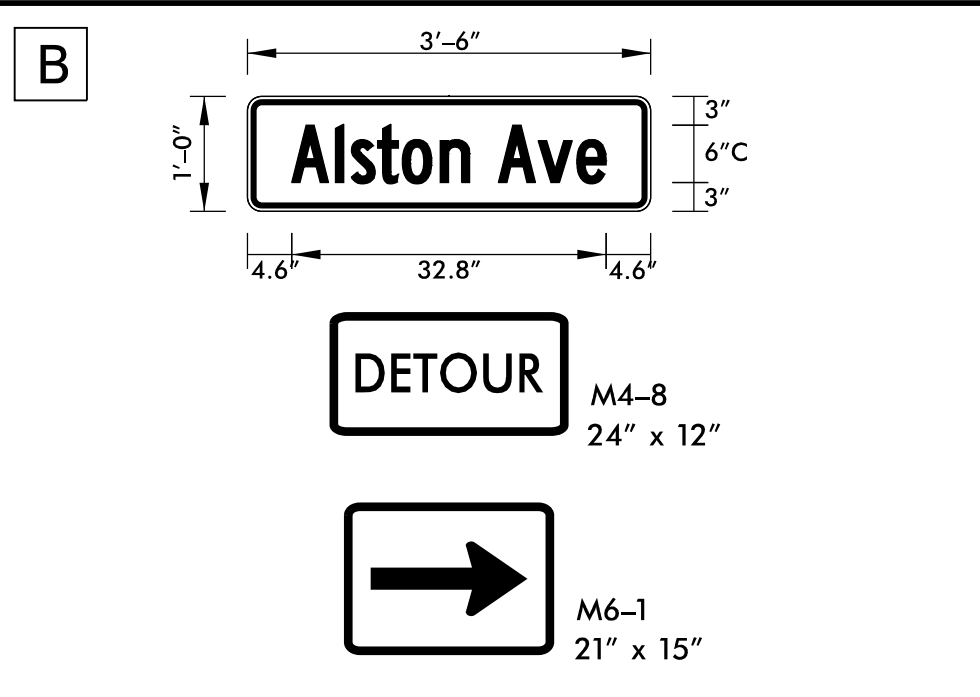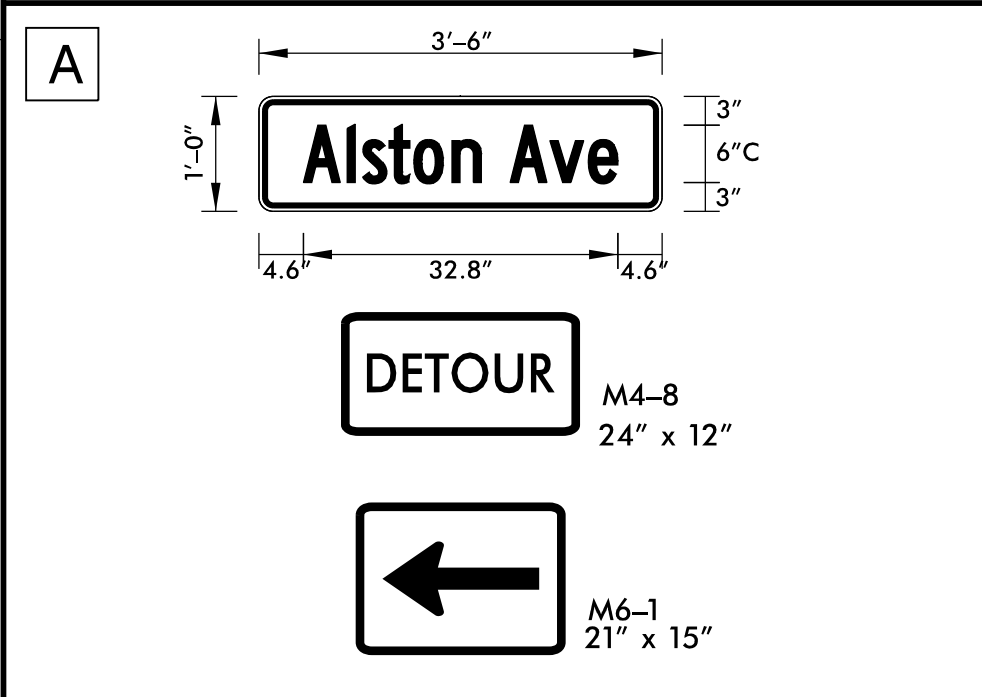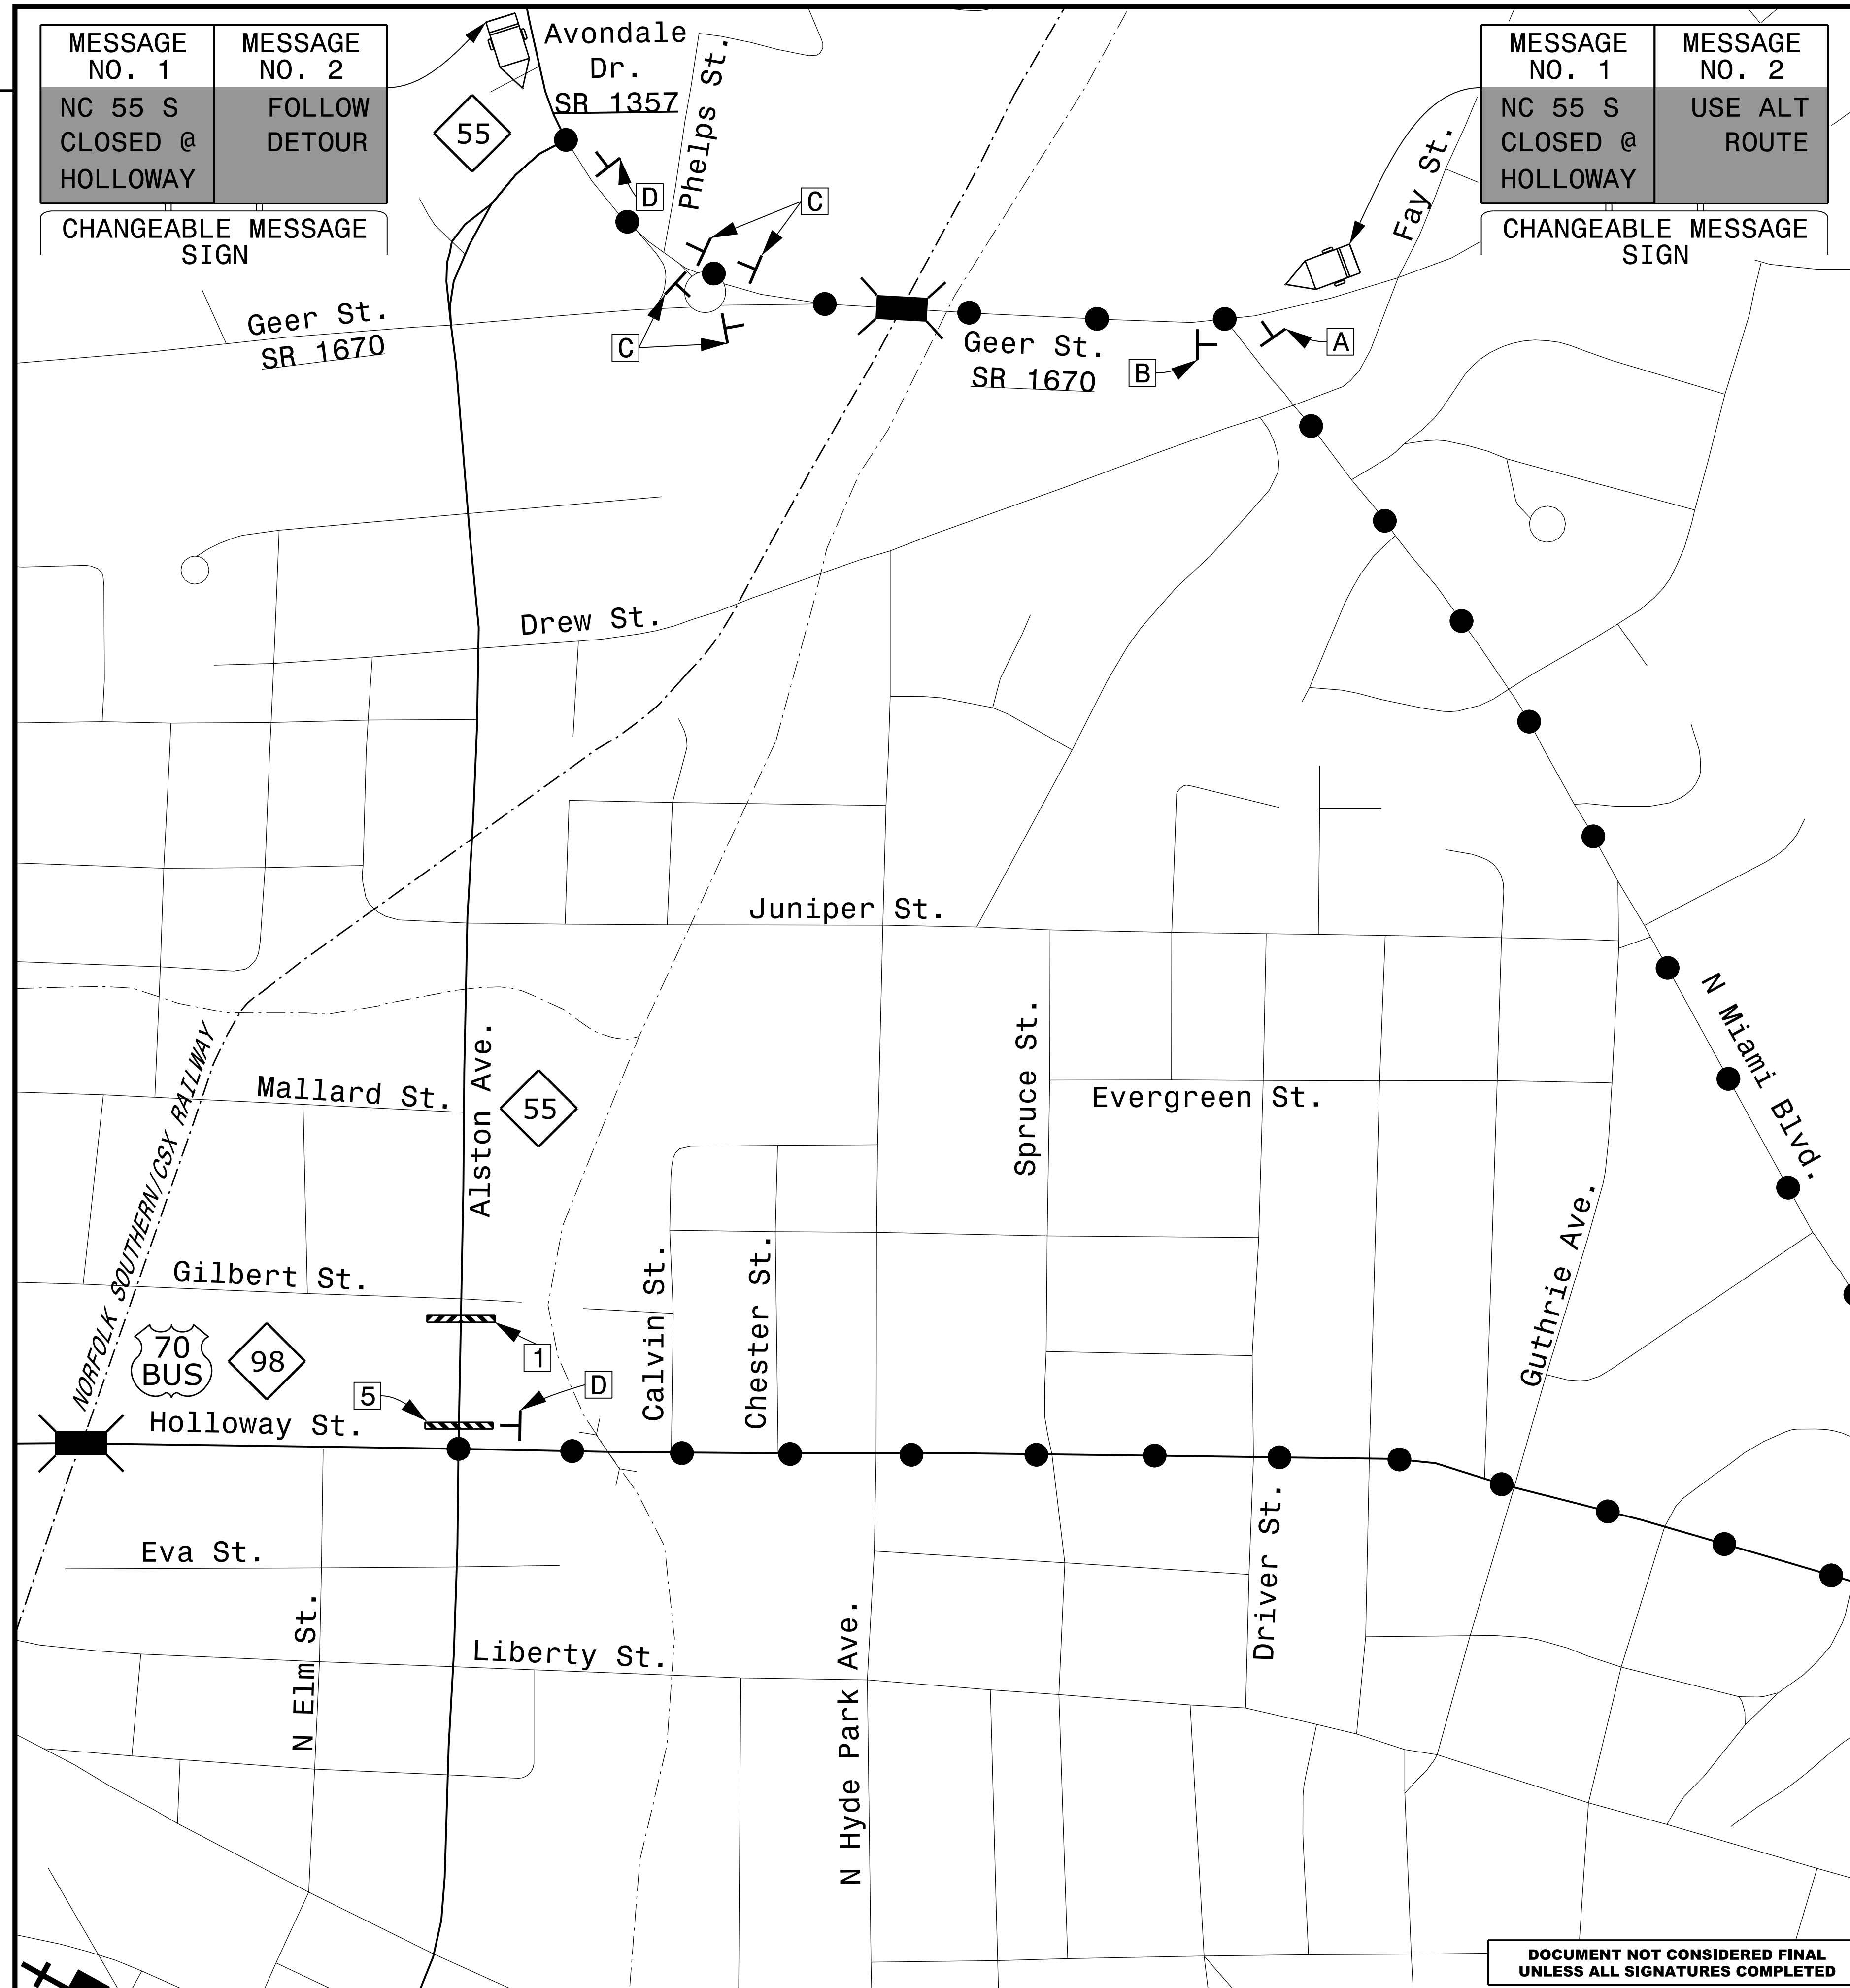


SEE SHEET TMP-2C FOR BARRICADE LEGEND
 SEE SHEET TMP-2AC FOR SPECIAL SIGN DESIGN DETAILS

●●●●● DETOUR ROUTE


ADJUST LOCATION OF BARRICADES AND SIGNING AS NEEDED FOR EACH REQUIRED CLOSURE OF NC 55.

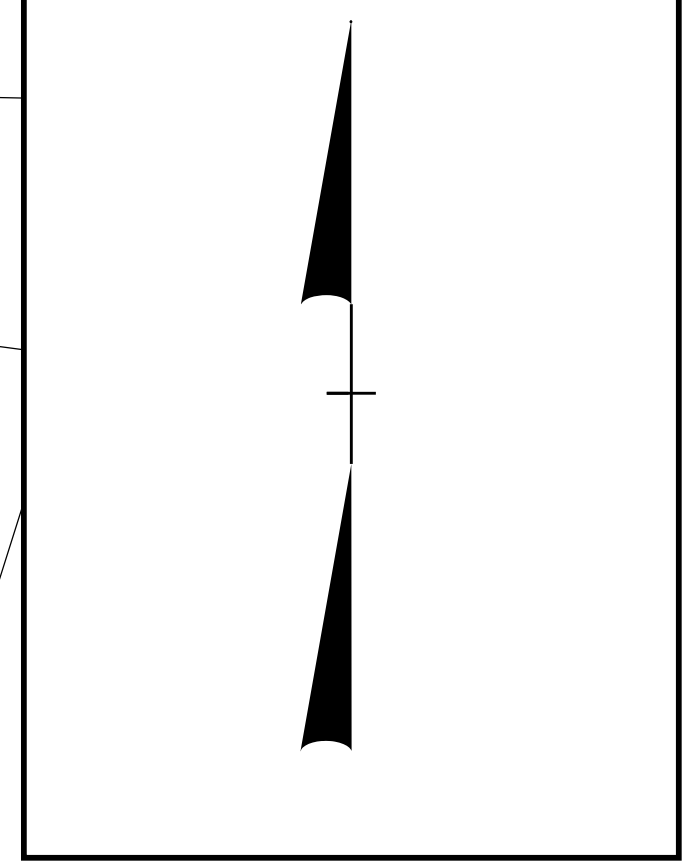

PLOT DRIVER: NCDOT_color_eng_50.plt
 USER: erbrooks
 DATE: 5/13/2016
 TIME: 10:40:17 AM
 FILE: c:\pwworking\tpa\d048729\U-3308_TMP-TMP-02C thru 02AB.dgn

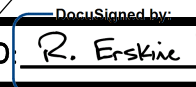APPROVED  DATE: 5/13/2016

SEAL




ALSTON AVENUE (NC 55)
 DETOUR ROUTE

DOCUMENT NOT CONSIDERED FINAL
 UNLESS ALL SIGNATURES COMPLETED