






 PETTIGREW ST. EB DETOUR ROUTE
 PETTIGREW ST. WB DETOUR ROUTE
 SEE SHEET TMP-2C FOR BARRICADE LEGEND
 SEE SHEET TMP-2AL FOR SPECIAL SIGN DESIGN DETAILS

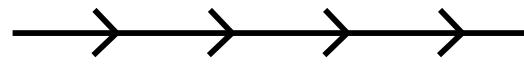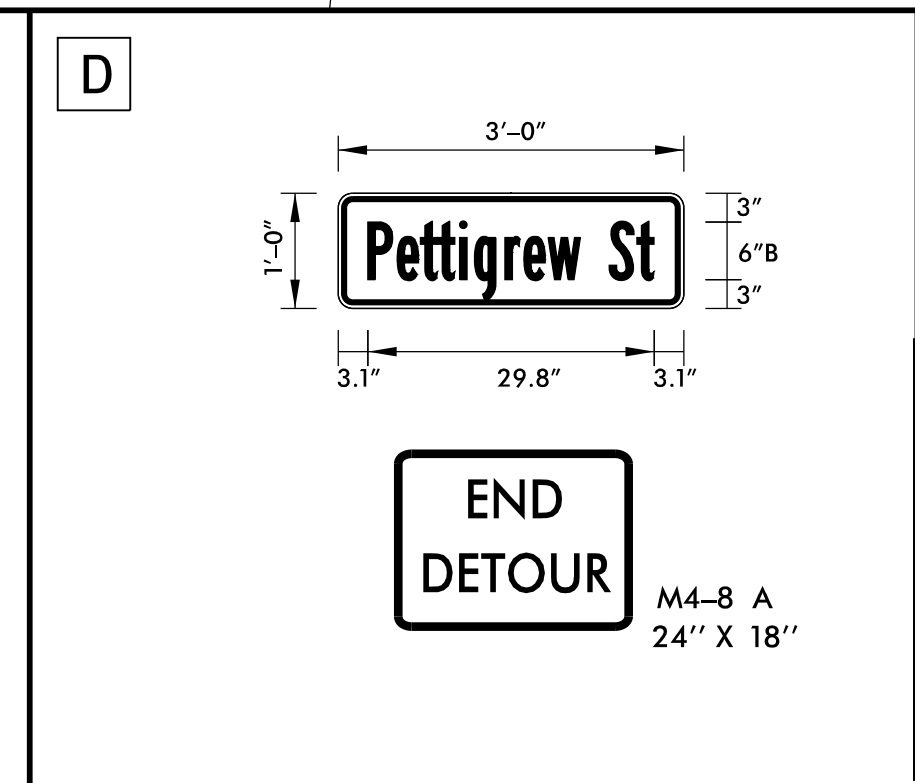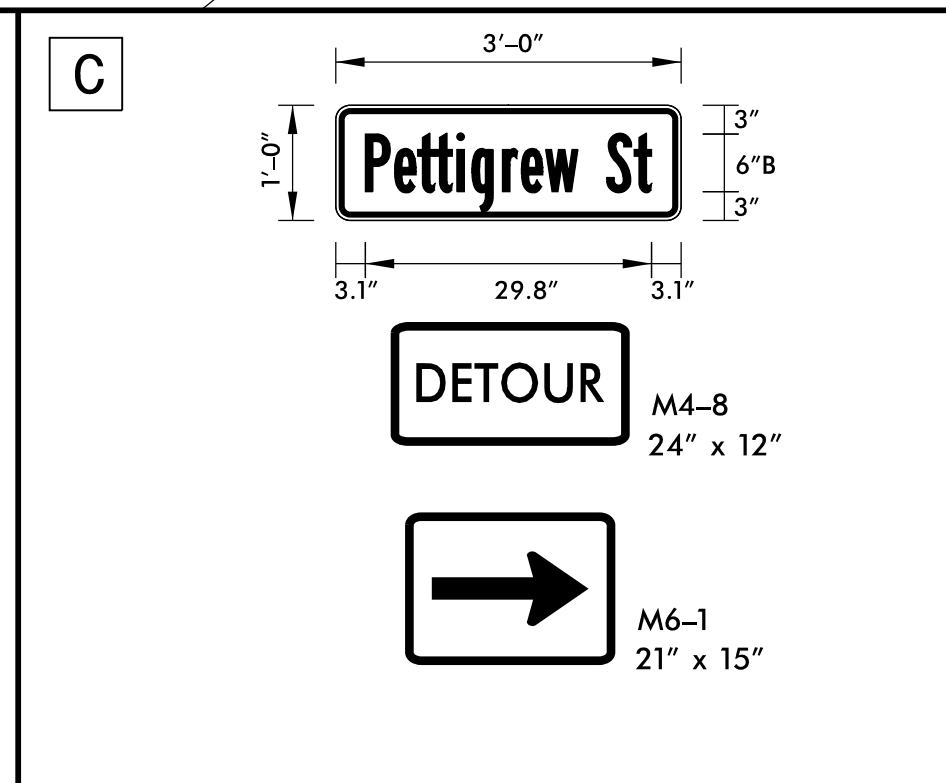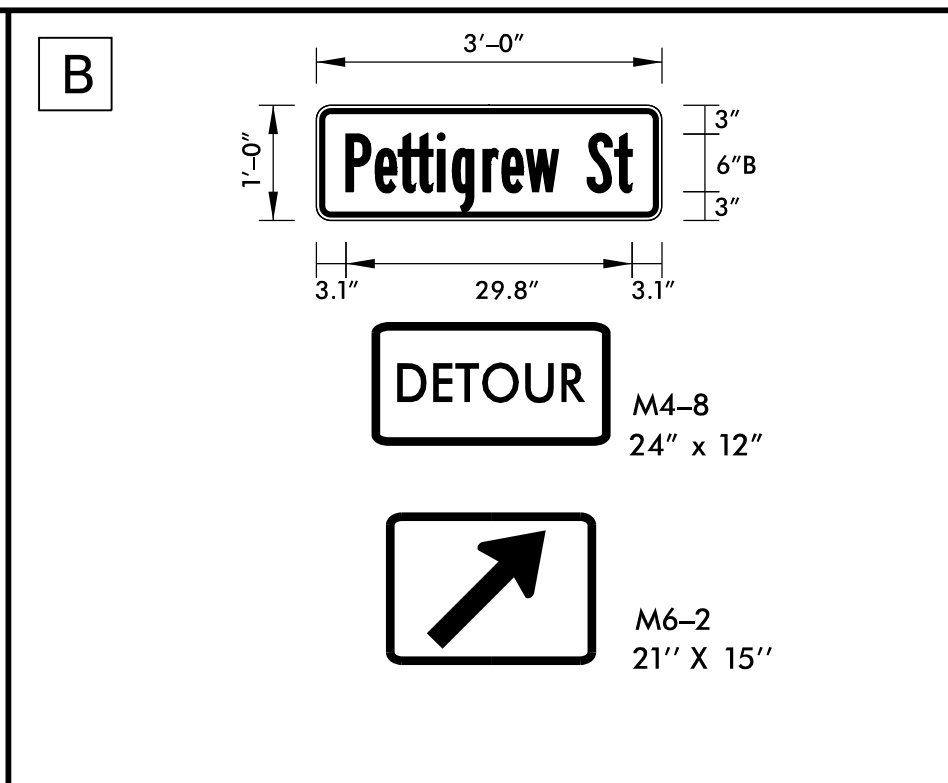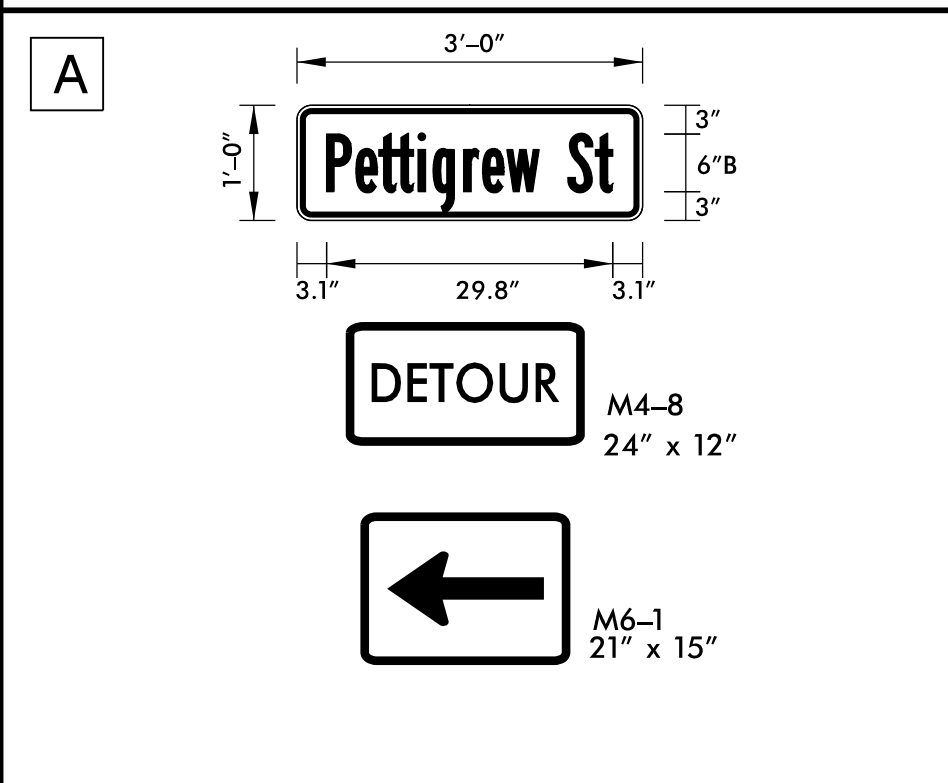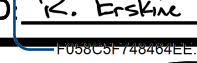

DOCUMENT NOT CONSIDERED FINAL
UNLESS ALL SIGNATURES COMPLETED

APPROVED  DATE: 5/13/2016

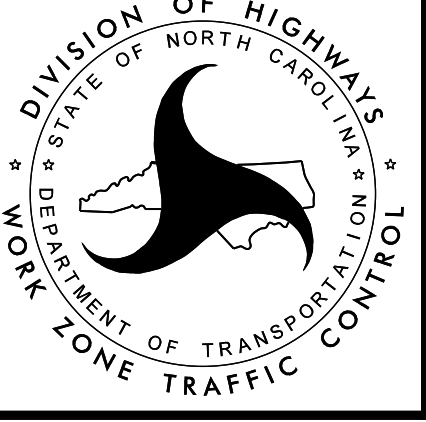

PETTIGREW STREET
DETOUR ROUTE

PLOT DRIVER: NCDOT_color_eng_50.plt
 USER: erbrooks
 DATE: 5/13/2016
 TIME: 10:40:24 AM
 FILE: c:\pwworking\tpa\048729\U-3308_TMP-TMP-02C thru 02AB.dgn

REVISIONS