
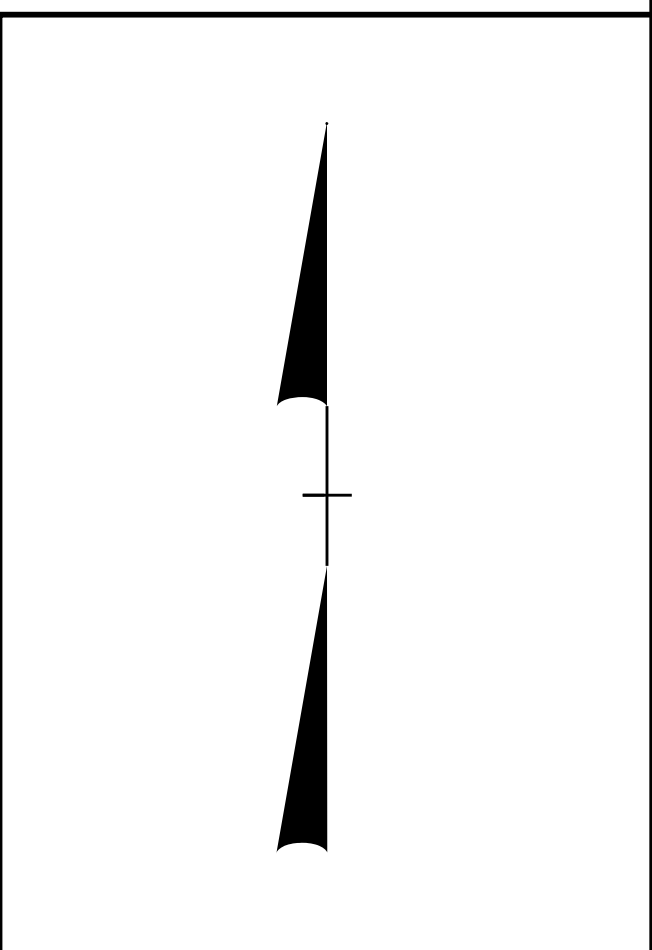
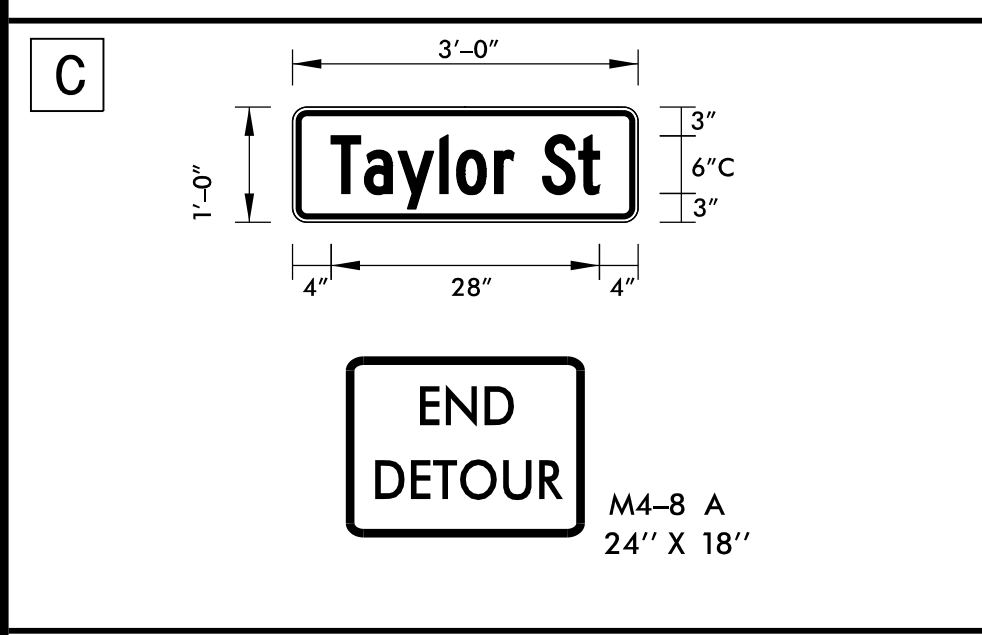
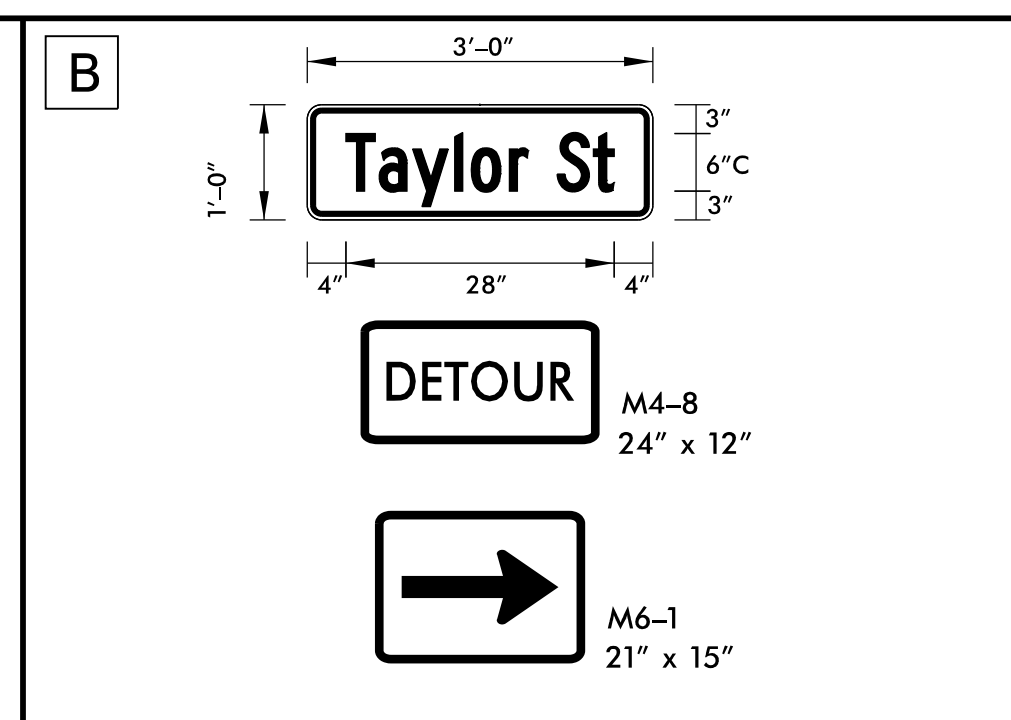
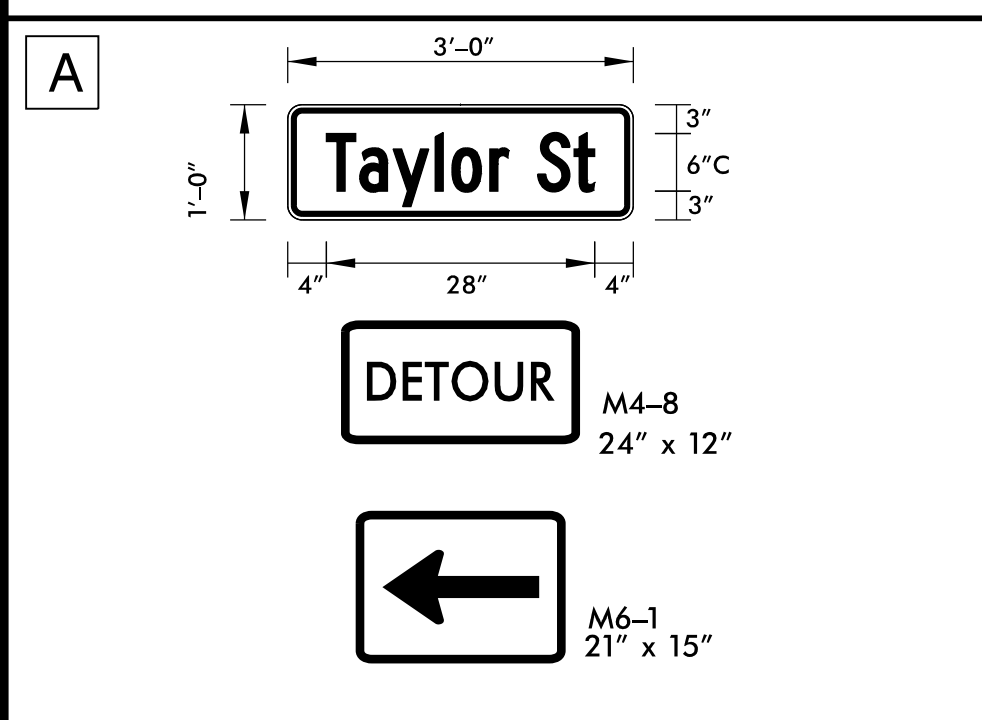



SEE SHEET TMP-2C FOR BARRICADE LEGEND  
 SEE SHEET TMP-2AM FOR SPECIAL SIGN DESIGN DETAILS

REVISIONS

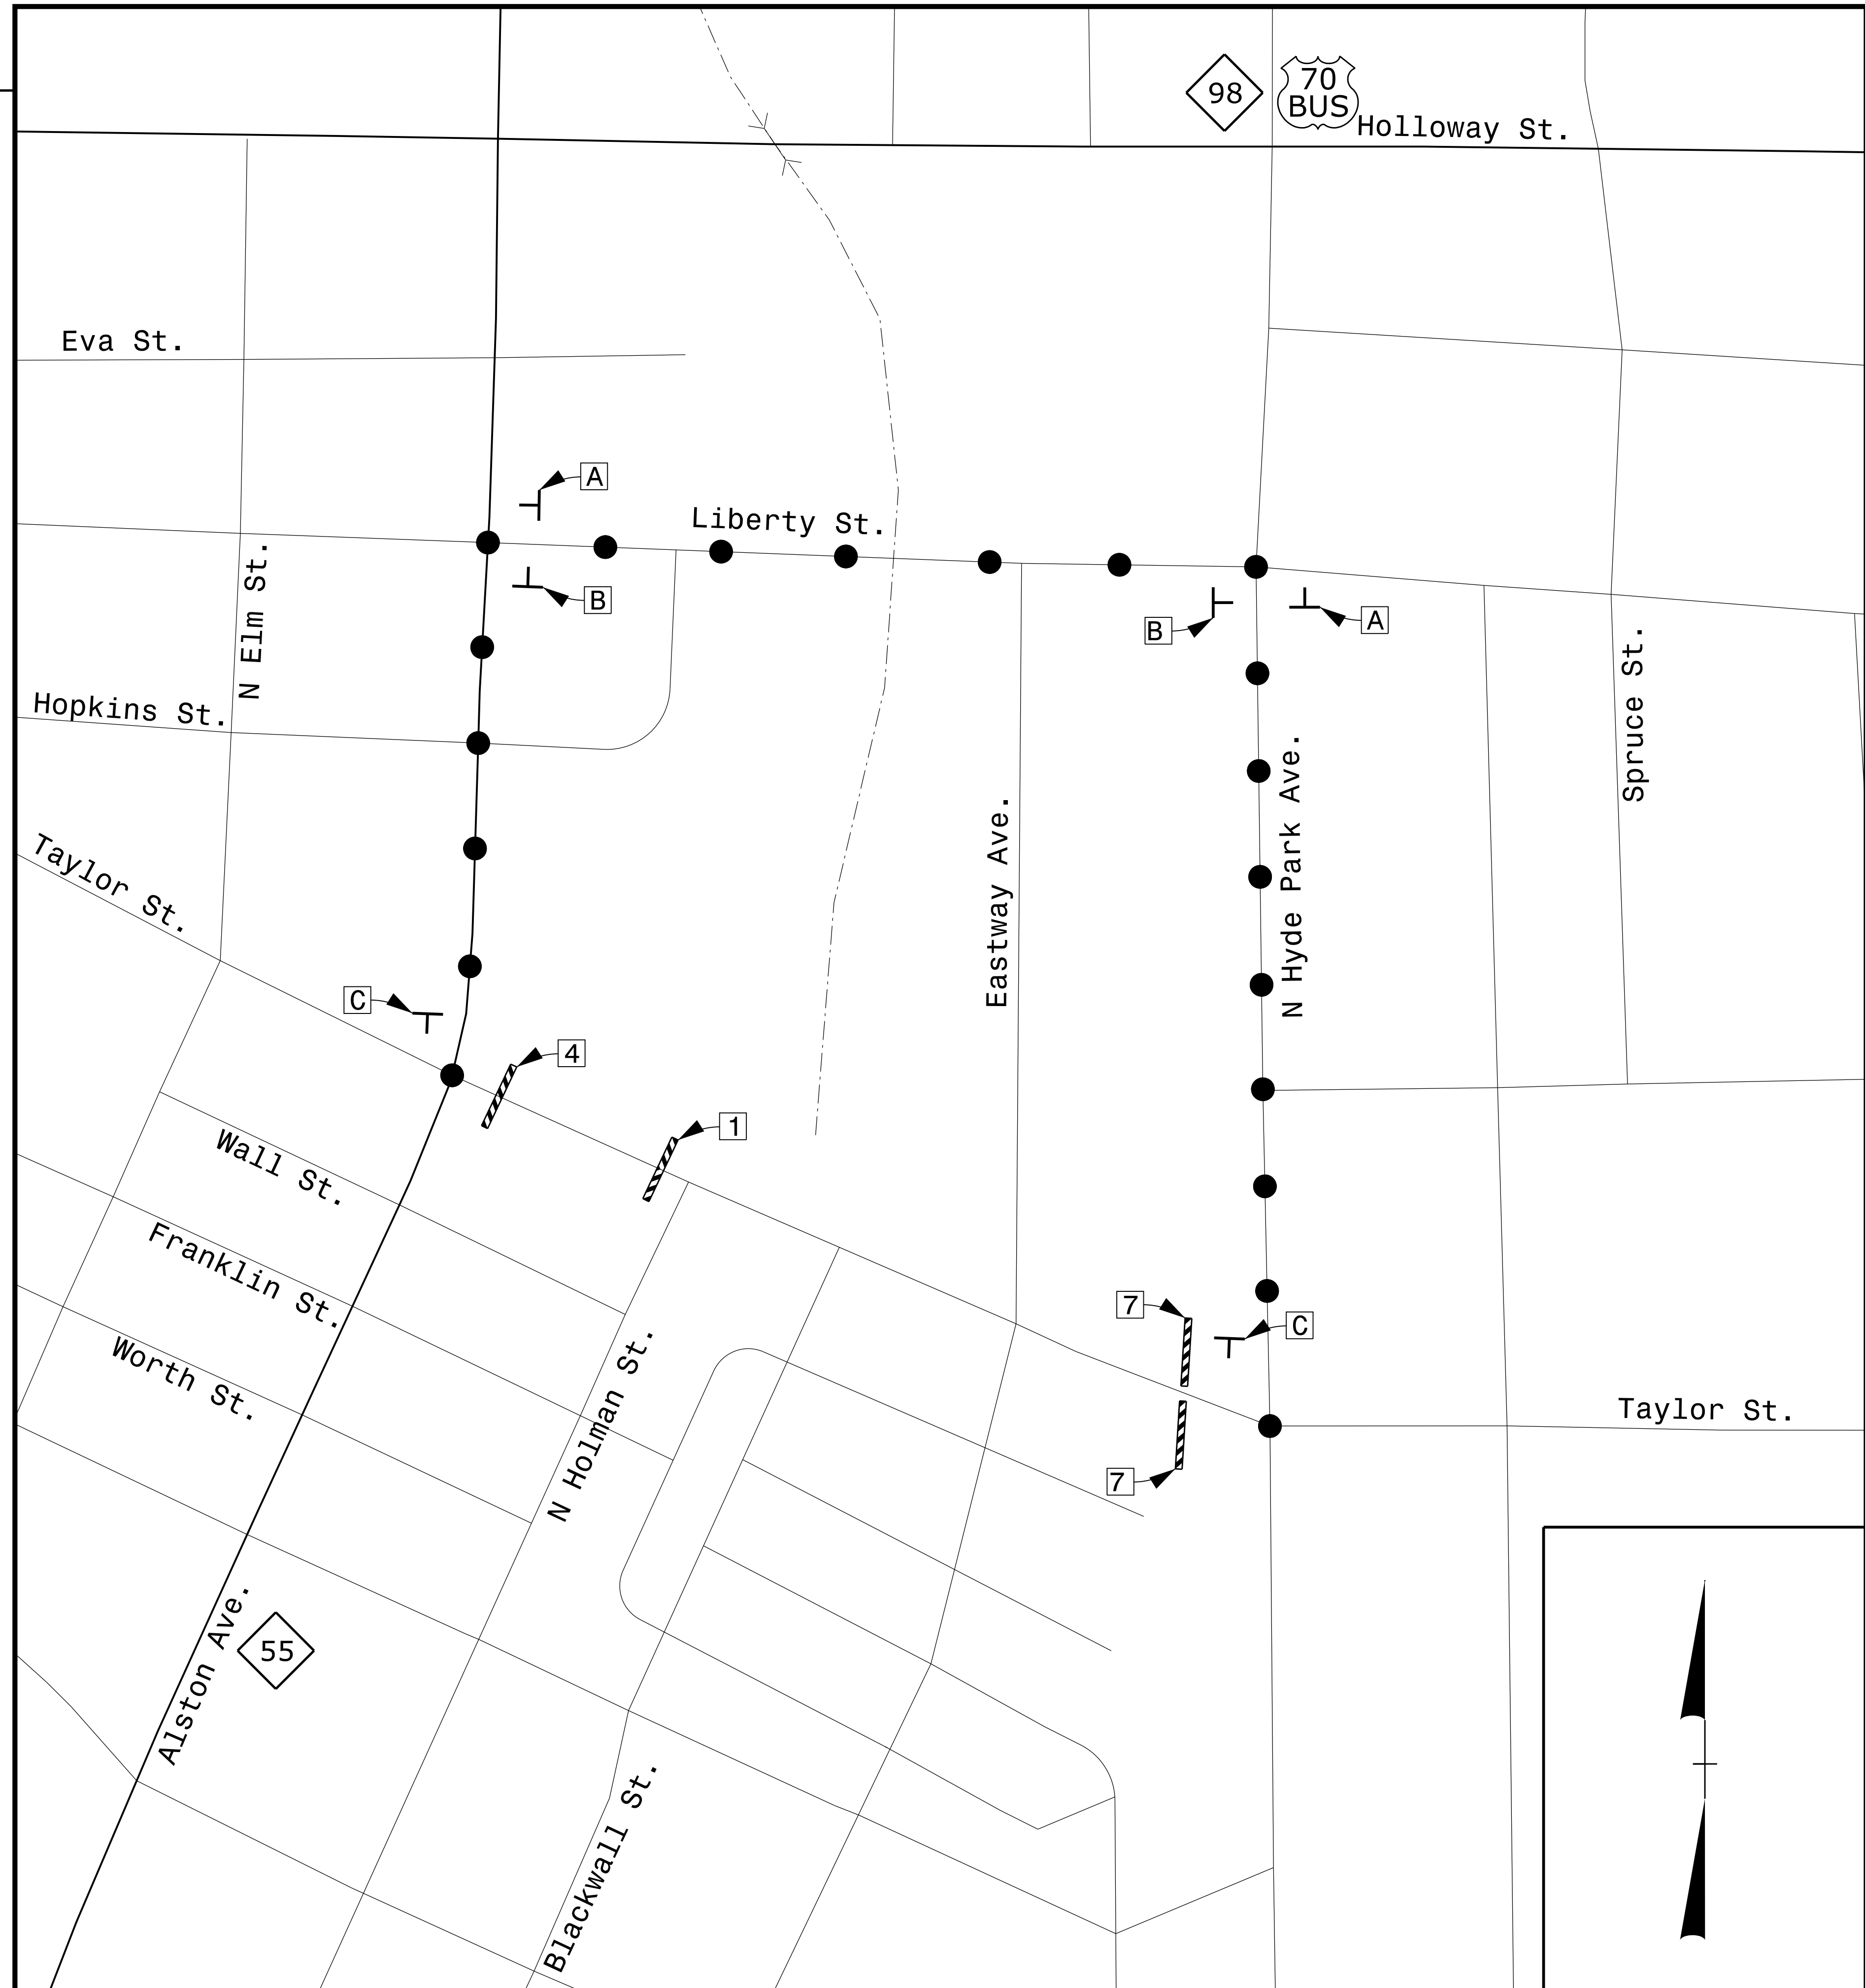

**DOCUMENT NOT CONSIDERED FINAL  
 UNLESS ALL SIGNATURES COMPLETED**

APPROVED  DATE: 5/13/2016

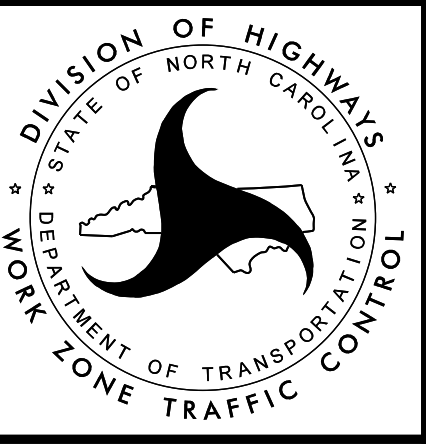

**TAYLOR STREET  
 DETOUR ROUTE**

PLOT DRIVER: NCDOT\_pdf\_color\_eng\_50.plt PENTABLE: NCDOT\_tcp.tbl  
 USER: erbrooks DATE: 5/13/2016 TIME: 10:40:38 AM  
 FILE: c:\pwworking\tpa\d048729\U-3308\_TMP-TMP-02C thru 02AB.dgn