

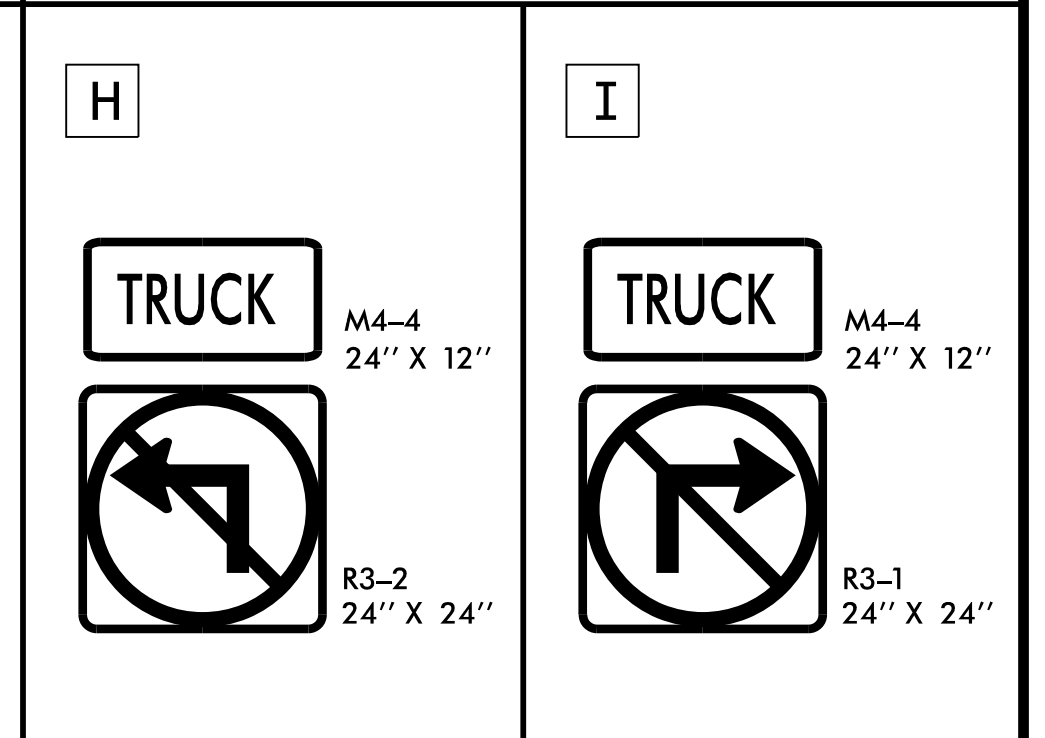
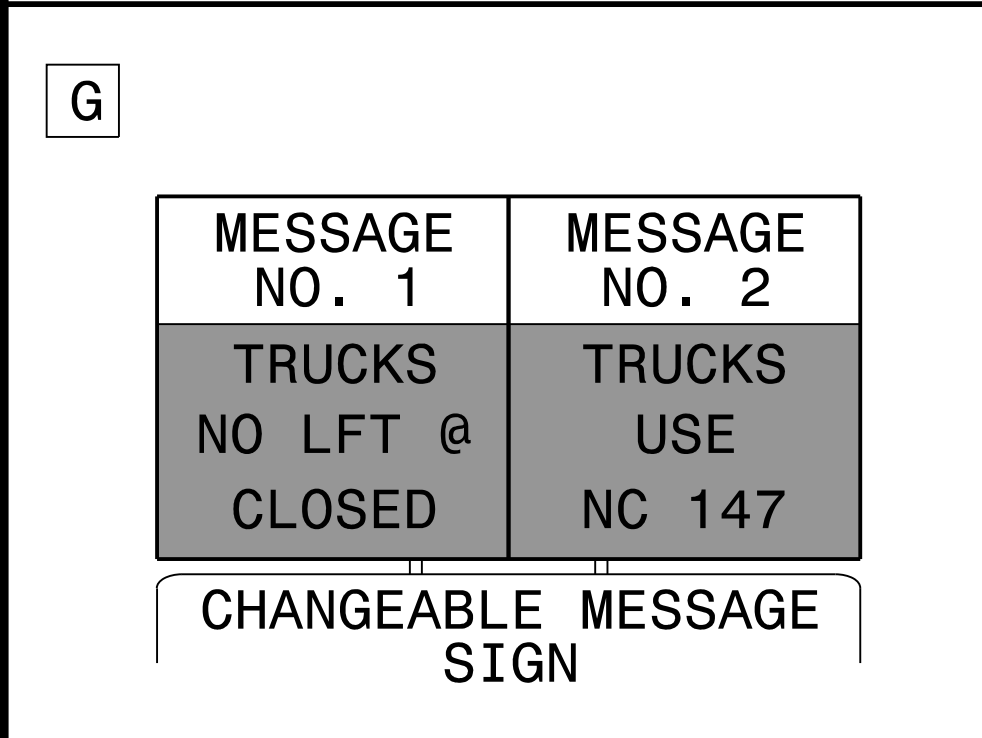
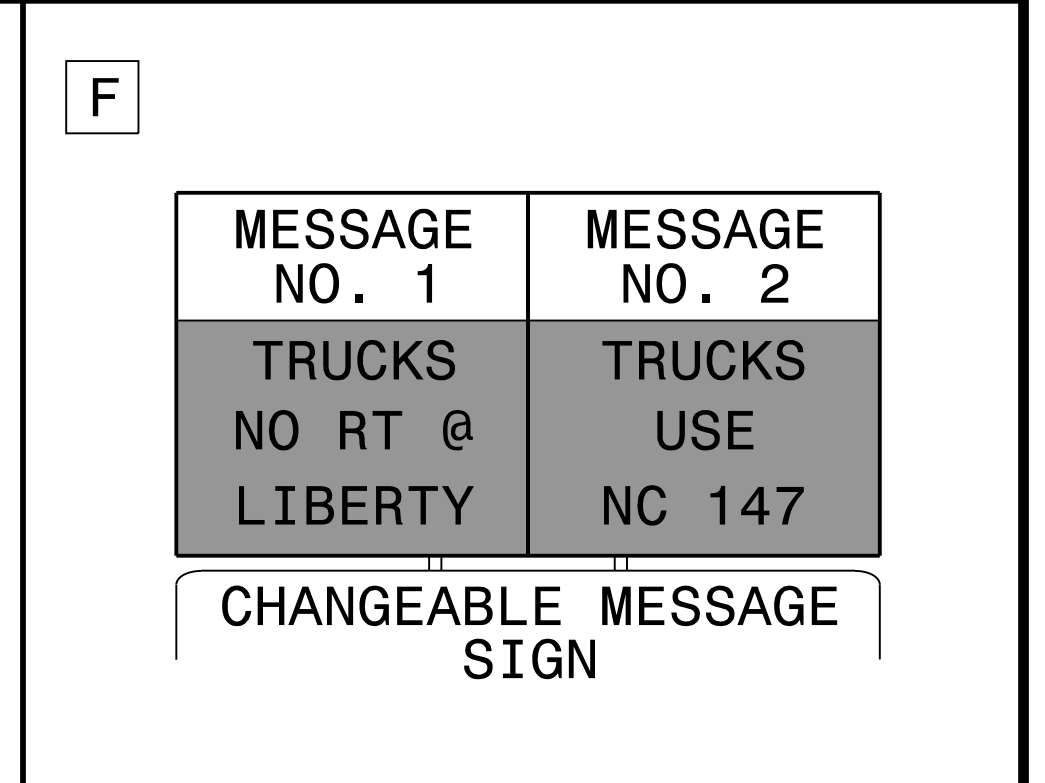
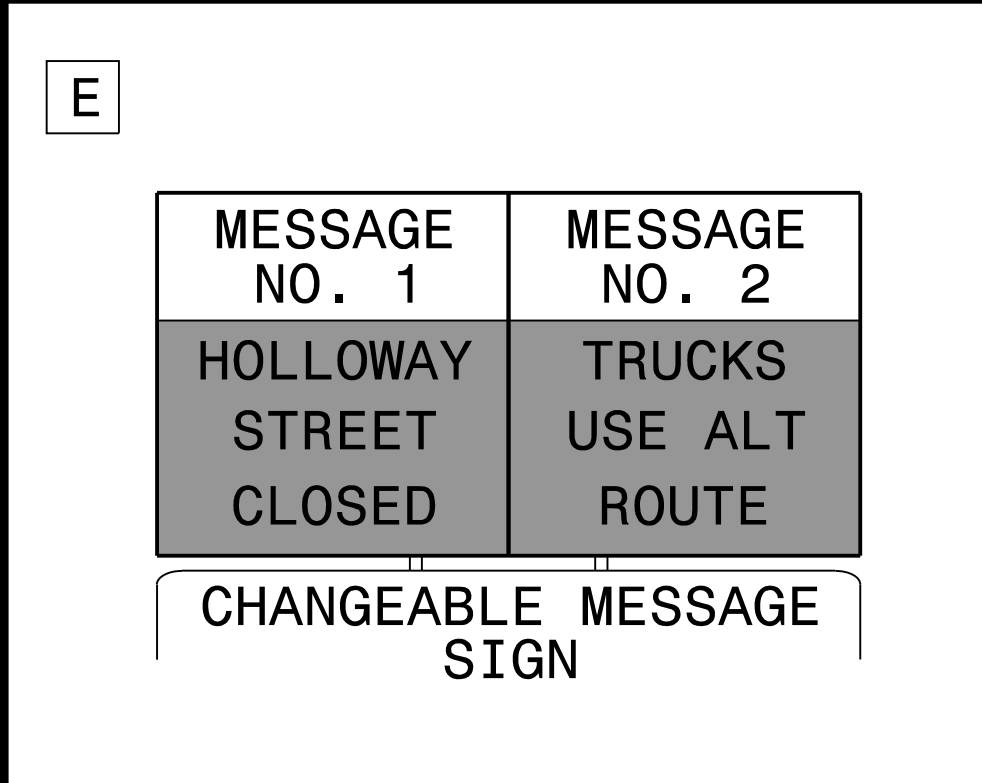
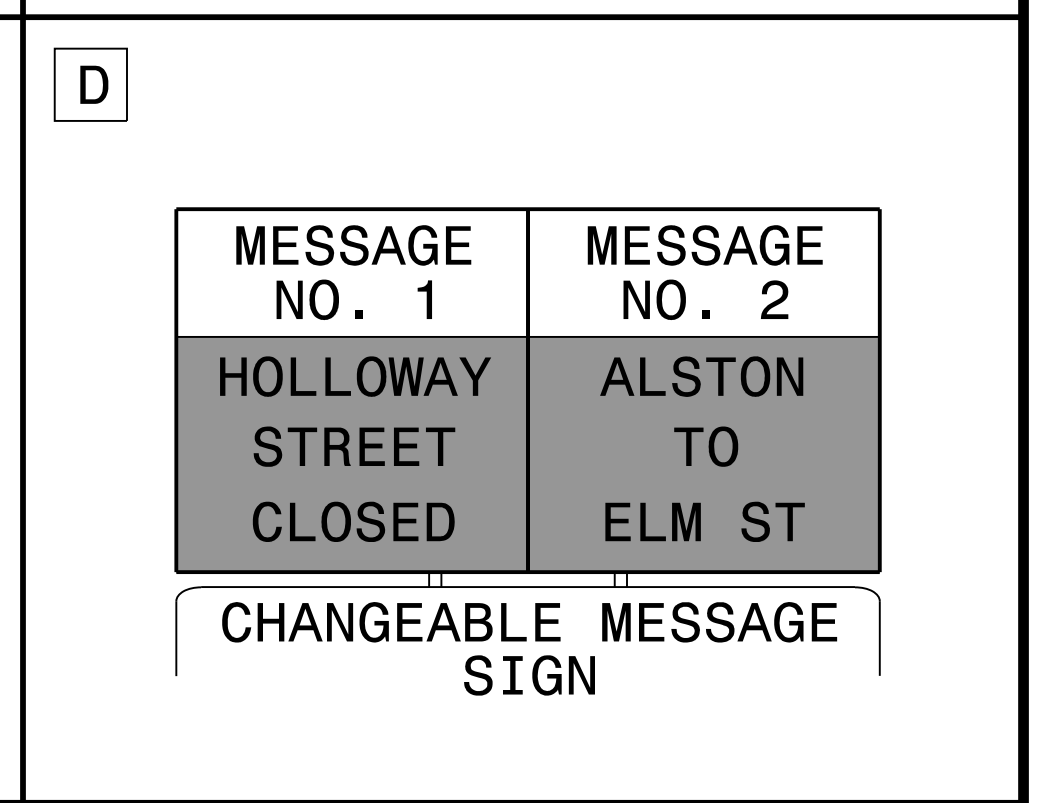
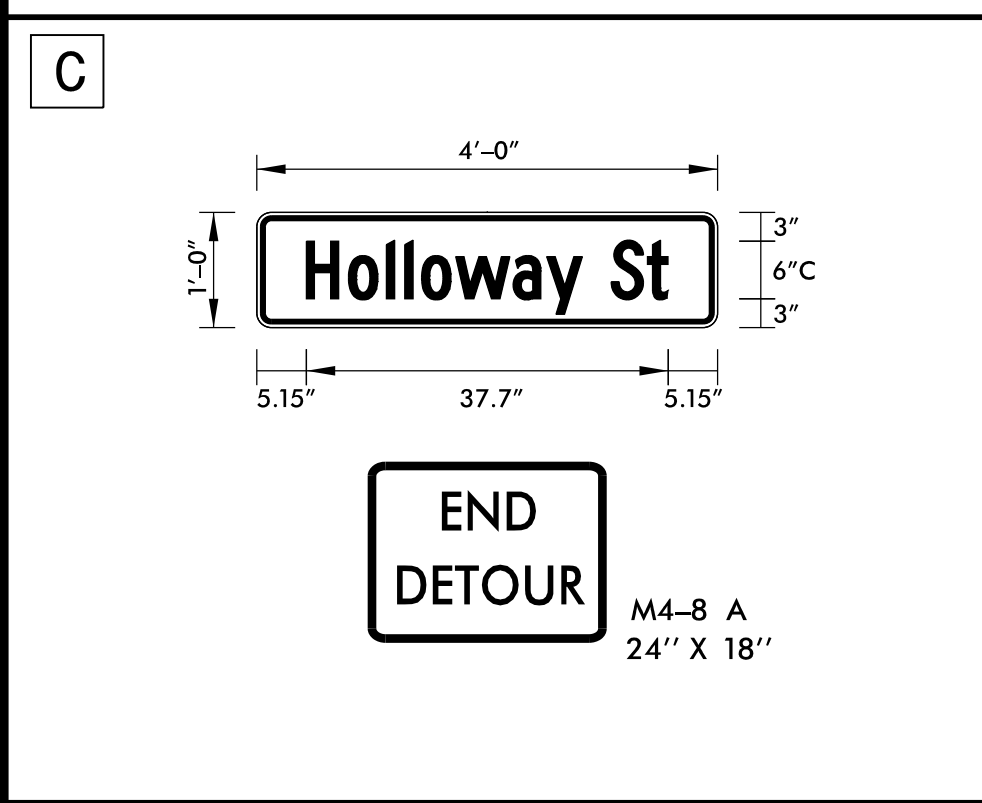
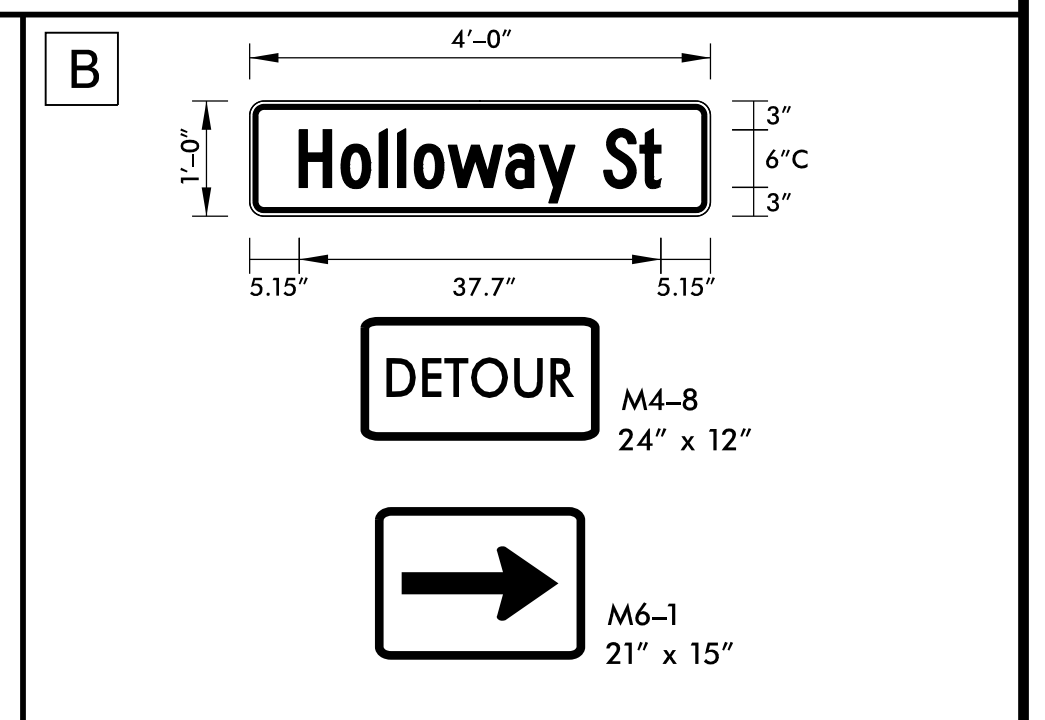
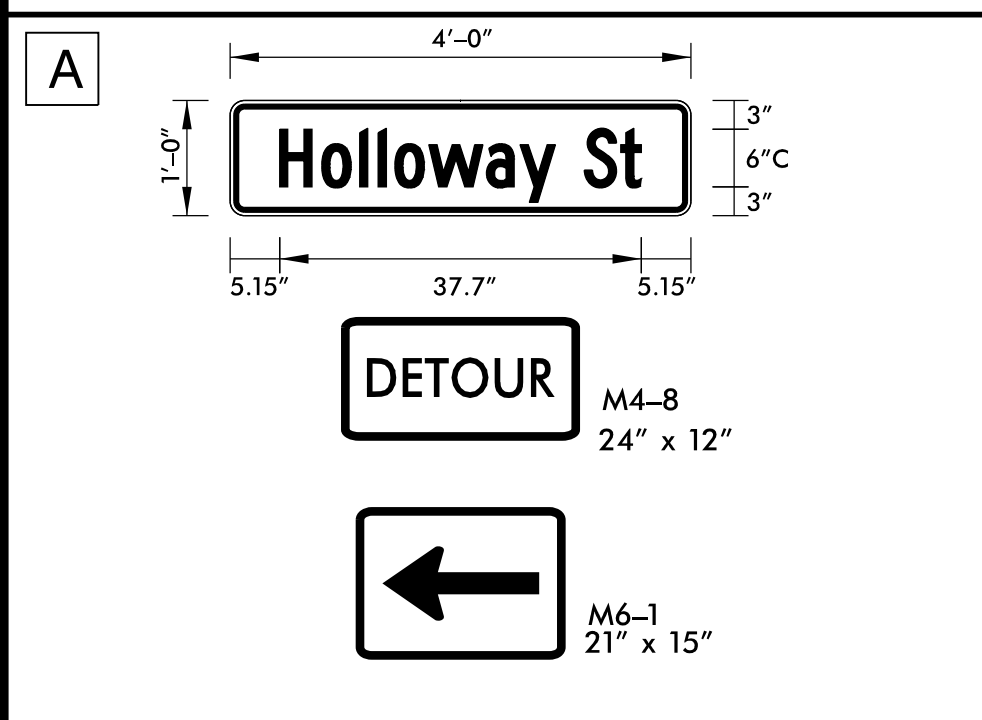
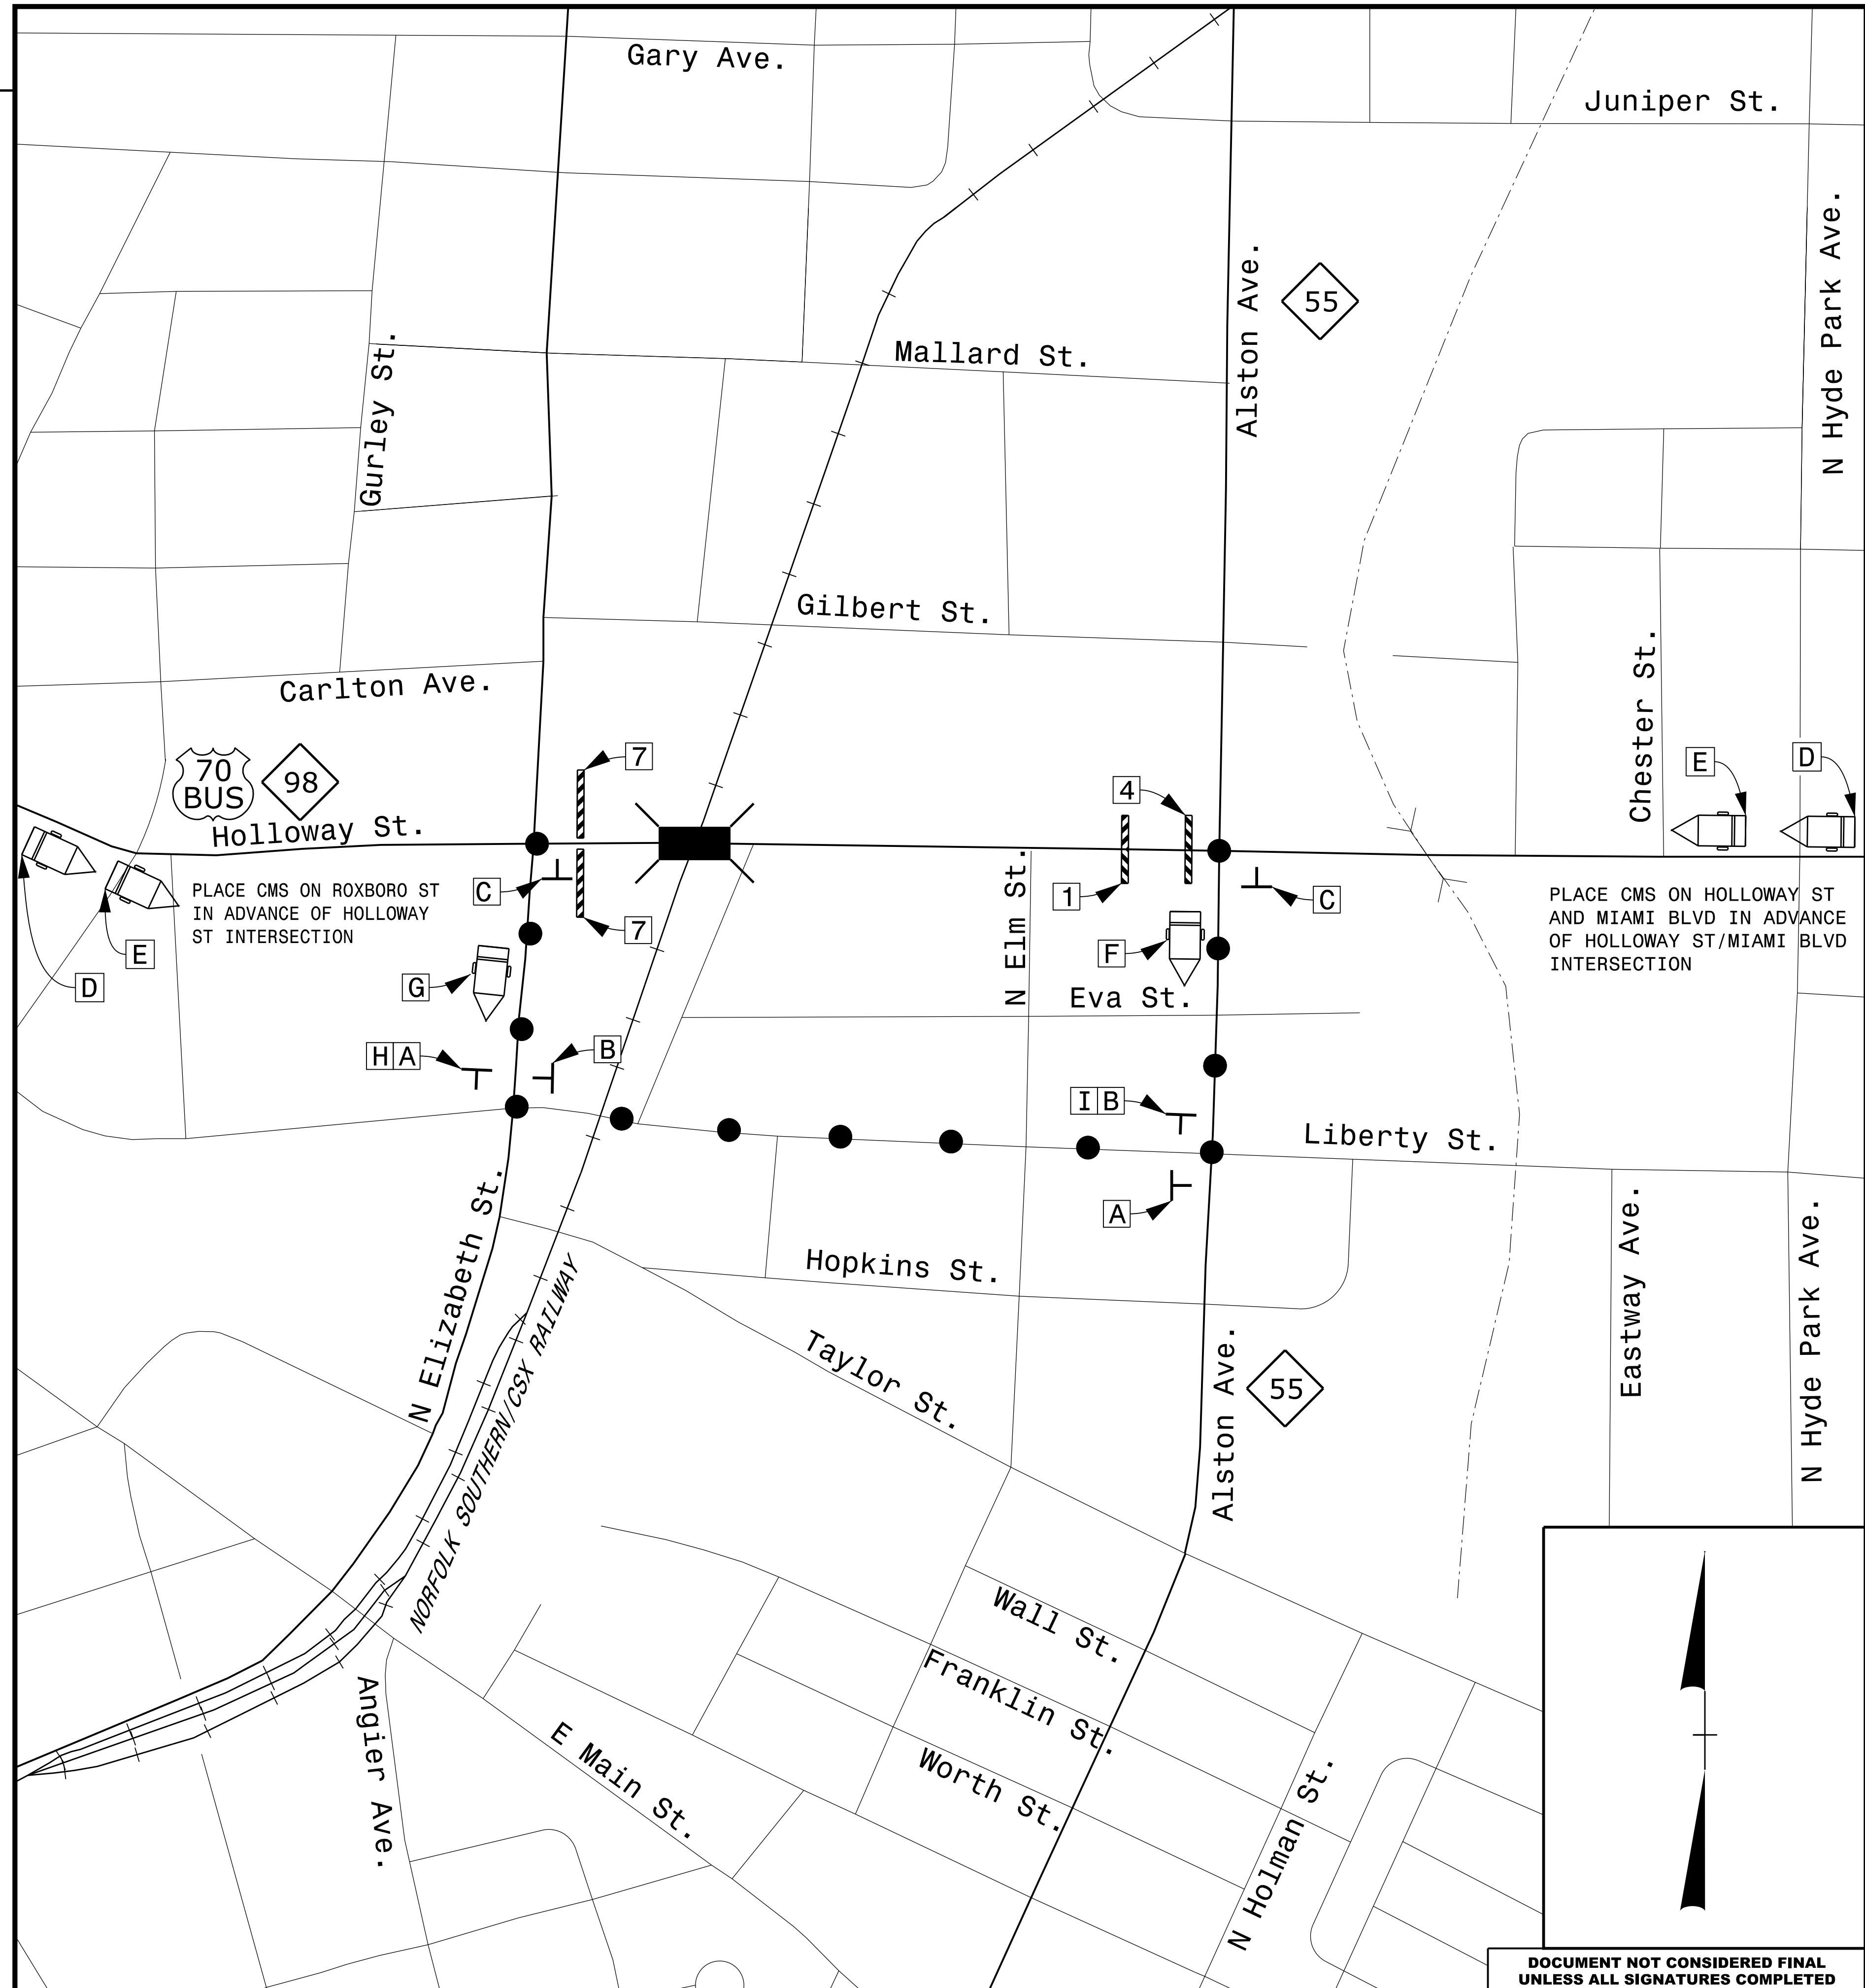


SEE SHEET TMP-2C FOR BARRICADE LEGEND  
 SEE SHEET TMP-2AG FOR SPECIAL SIGN DESIGN DETAILS

REVISIONS

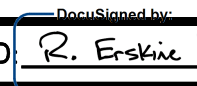

APPROVED  DATE: 5/13/2016

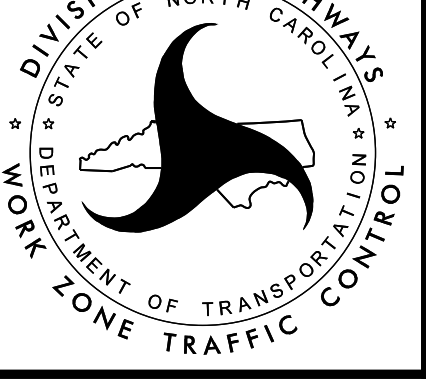

HOLLOWAY STREET  
 (US 70 BUS / NC 98)  
 DETOUR ROUTE

DOCUMENT NOT CONSIDERED FINAL  
 UNLESS ALL SIGNATURES COMPLETED

PLOT DRIVER: NCDOT\_pdf\_color\_eng\_50.pit  
 USER: erbrooks  
 DATE: 5/13/2016  
 TIME: 10:40:44 AM  
 FILE: c:\pwworking\tpa\d048729\U-3308\TMP\_02C thru 02AB.dgn