




●●●● DETOUR ROUTE

SEE SHEET TMP-2AG FOR SPECIAL SIGN DESIGN DETAILS

MESSAGE NO. 1 ALSTON NO LFT @ HOLLOWAY	MESSAGE NO. 2 TRUCKS USE ALT ROUTE
CHANGEABLE MESSAGE SIGN	


MESSAGE NO. 1 NO LEFT TURNS AT HOLLOWAY	MESSAGE NO. 2 FOLLOW DETOUR
CHANGEABLE MESSAGE SIGN	


MESSAGE NO. 1 NO LEFT TURNS AT HOLLOWAY	MESSAGE NO. 2 TRUCKS USE ALT ROUTE
CHANGEABLE MESSAGE SIGN	

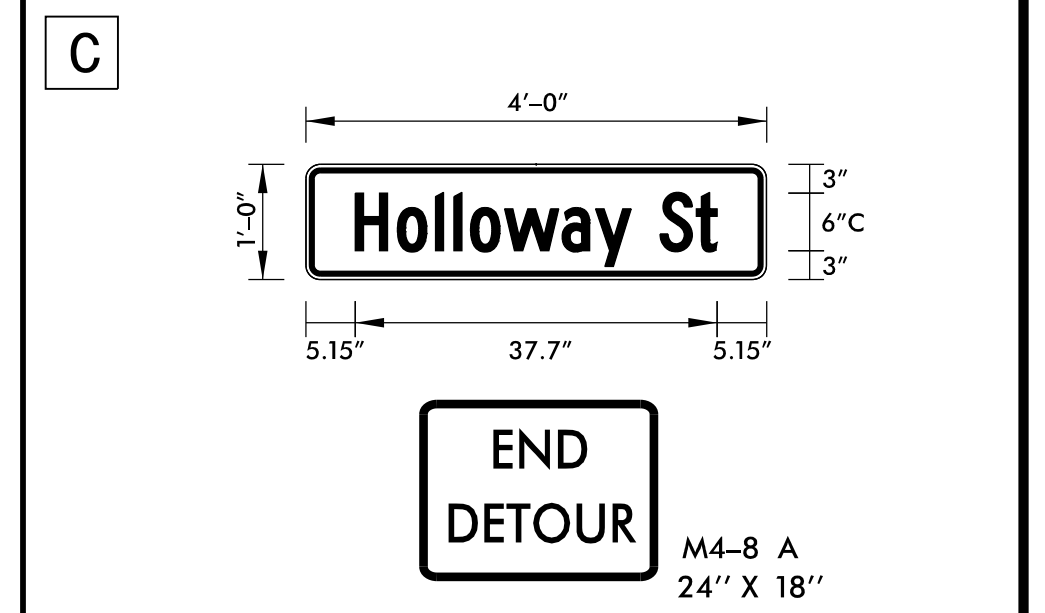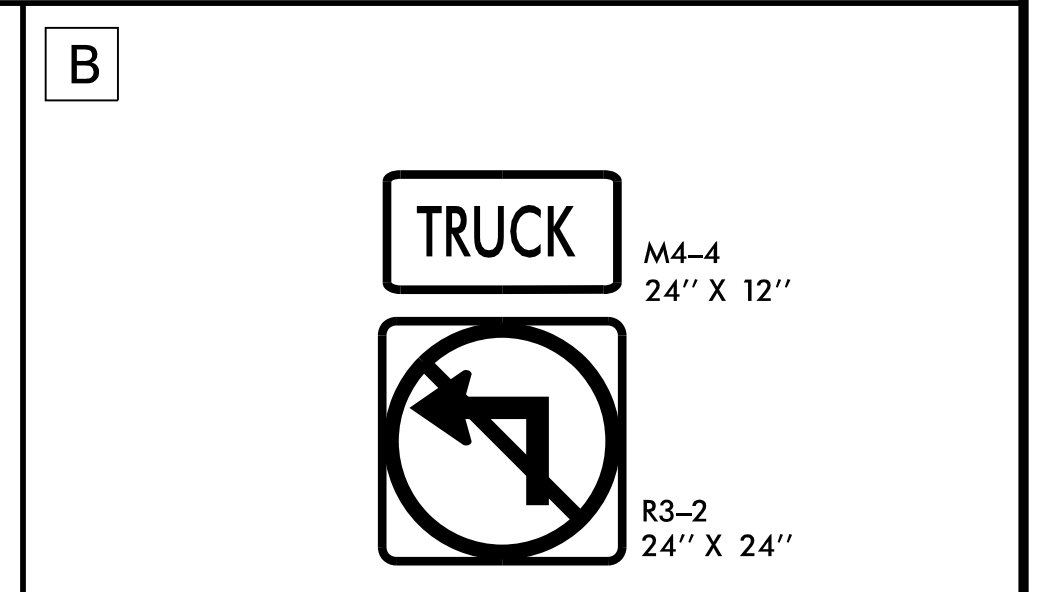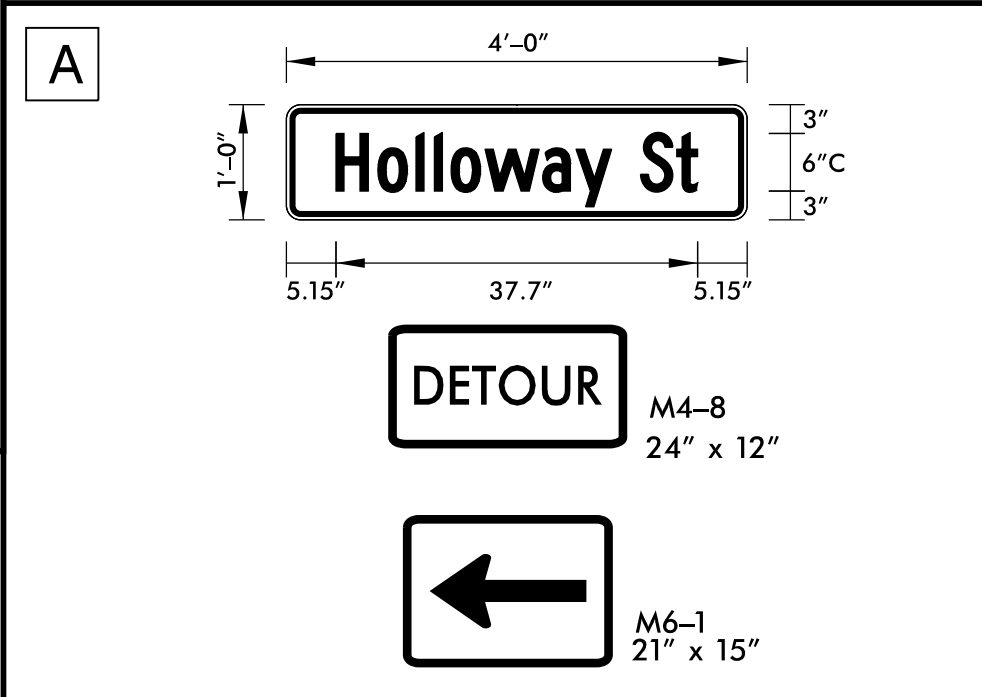


REVISIONS

PLOT DRIVER: NCDOT_pdf_color_eng_50.pit
 USER: erbrooks
 DATE: 5/12/2016
 TIME: 3:57:48 PM
 FILE: c:\pwworking\tpa\048729\U-3308_TMP-TMP-02C thru 02AB.dgn

APPROVED  DATE: 5/13/2016

SEAL

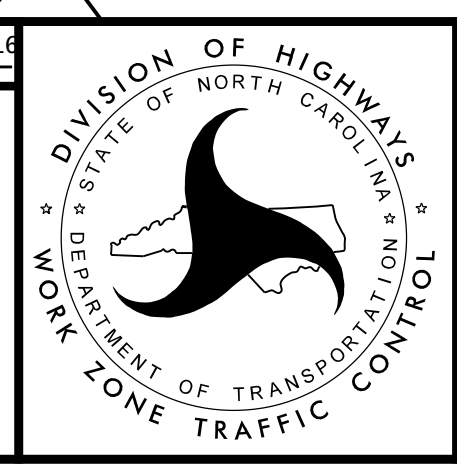


NC 55 SB LEFT TURN TO
 HOLLOWAY STREET
 (US 70 BUS / NC 98)
 DETOUR ROUTE

DOCUMENT NOT CONSIDERED FINAL UNLESS ALL SIGNATURES COMPLETED

