


REVISIONS


PLOT DRIVER: NCDOT\_pdf\_color\_eng\_50.plt PENTABLE: NCDOT\_tcp.tbl  
 USER: erbrooks DATE: 5/12/2016 TIME: 3:58:00 PM  
 FILE: c:\pwworking\tpa\d048729\U-3308\_TMP-02C thru 02AB.dgn

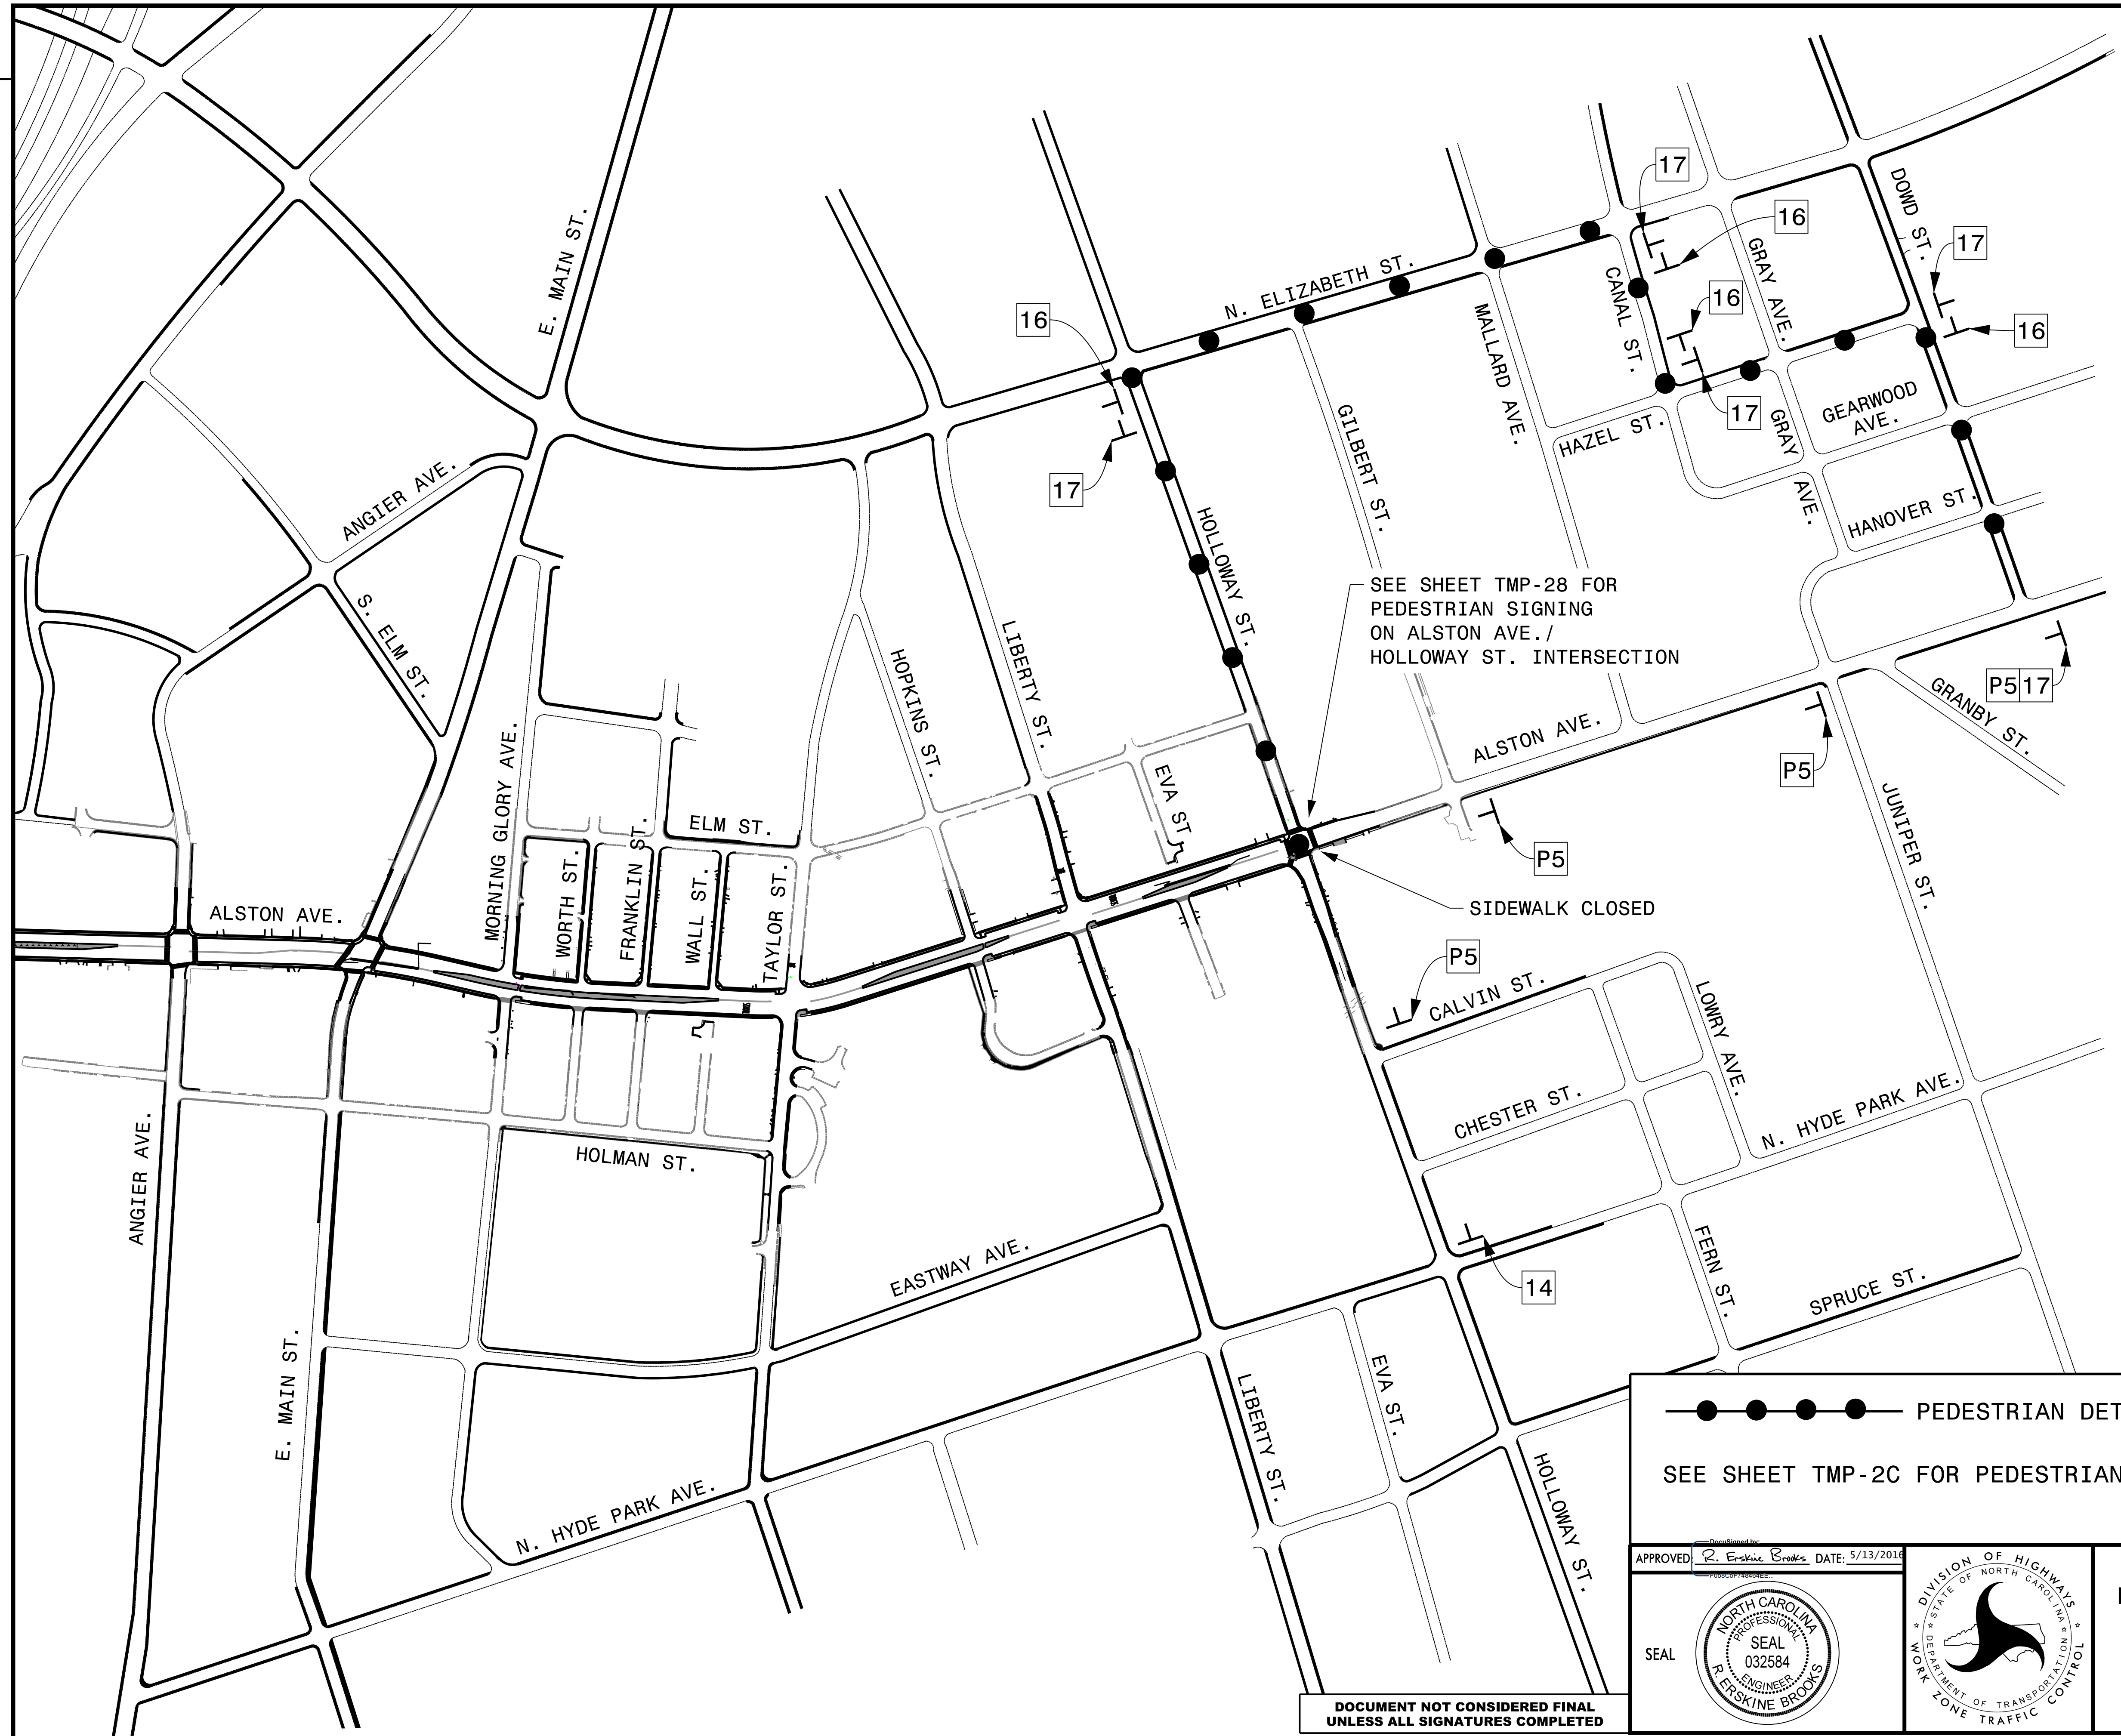


SEE SHEET TMP-28 FOR  
 PEDESTRIAN SIGNING  
 ON ALSTON AVE./  
 HOLLOWAY ST. INTERSECTION


SIDEWALK CLOSED


●●●● PEDESTRIAN DETOUR ROUTE  
 SEE SHEET TMP-2C FOR PEDESTRIAN SIGNING LEGEND

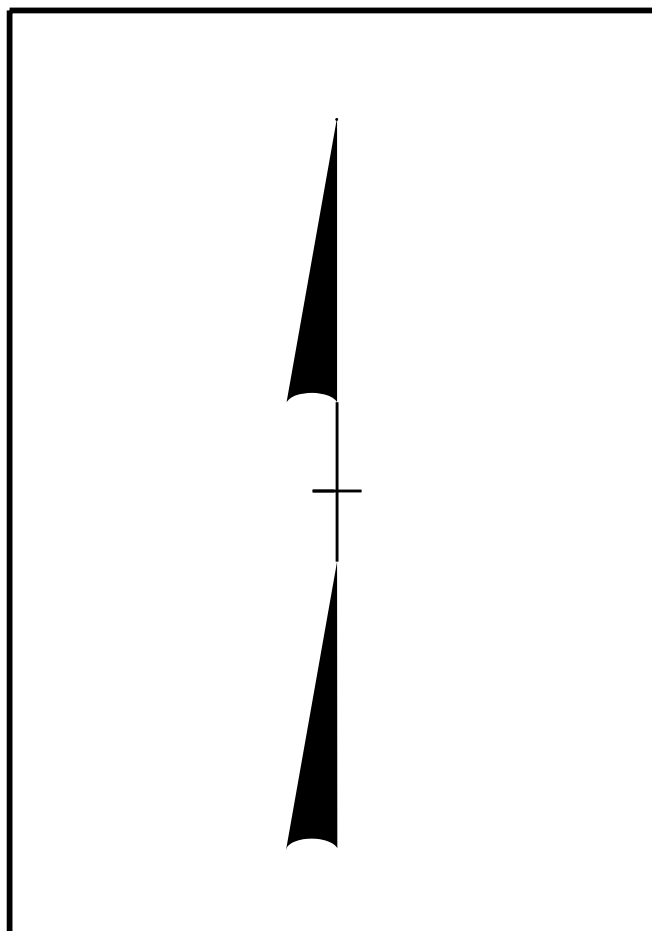

DOCUMENT NOT CONSIDERED FINAL  
 UNLESS ALL SIGNATURES COMPLETED

APPROVED  DATE: 5/13/2016

SEAL  

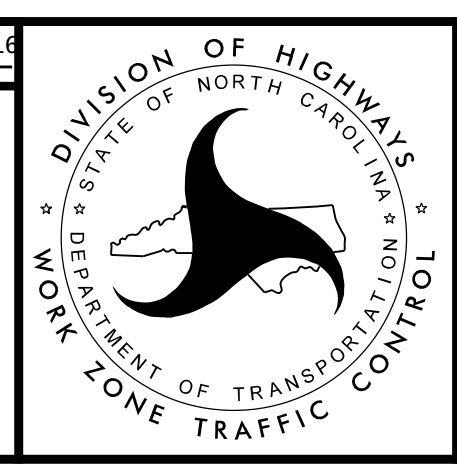


PEDESTRIAN DETOUR ROUTE

PHASE 3  
 STEP 2