

<p>SIGN NUMBER: SP-1                  TYPE: D                  QUANTITY: 1</p> <p>SIGN WIDTH: 3'-6"                  HEIGHT: 1'-0"                  TOTAL AREA: 3.5 Sq.Ft.</p> <p>BORDER TYPE: FLUSH                  RECESS: 0.38"                  WIDTH: 0.38"                  RADII: 1.5"</p> <p>NO. Z BARS:                  LENGTH:</p>	<p>BACKG COLOR: Orange                  COPY COLOR: Black</p> <table border="1" style="width:100%; border-collapse: collapse; text-align: center;"> <thead> <tr> <th>SYMBOL</th> <th>X</th> <th>Y</th> <th>WIDTH</th> <th>HT</th> </tr> </thead> <tbody> <tr><td> </td><td> </td><td> </td><td> </td><td> </td></tr> <tr><td> </td><td> </td><td> </td><td> </td><td> </td></tr> <tr><td> </td><td> </td><td> </td><td> </td><td> </td></tr> <tr><td> </td><td> </td><td> </td><td> </td><td> </td></tr> <tr><td> </td><td> </td><td> </td><td> </td><td> </td></tr> <tr><td> </td><td> </td><td> </td><td> </td><td> </td></tr> </tbody> </table> <p>MAT'L: 0.125" (3.2 mm) ALUMINUM</p>	SYMBOL	X	Y	WIDTH	HT																															<p>DESIGN BY: LLT                  PROJECT ID: U-3308</p> <p>CHECKED BY: DHK                  DIV: 4</p> <p>DATE: Jun 07, 2013</p>
SYMBOL	X	Y	WIDTH	HT																																	

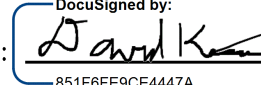
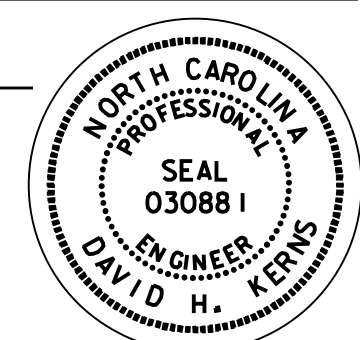

BORDER R=1.5"  
 TH=0.38"  
 IN=0.38"

USE NOTES: 1,2,3

- Legend and border shall be direct applied Grade C reflective sheeting.
- Background shall be Grade C reflective sheeting.
- Shields shall be Grade C reflective sheeting on 0.032" (0.8mm) aluminum and demountable.

Letter spacings are to start of next letter													Series/Size	
A	l	s	t	o	n	A	v	e						C 2000
4.6	4.6	1.6	2.8	2.6	4	3.1	3	4.1	4	3.1	4.6			32.8

5/12/2016 12:36:37 PM C:\pwworking\tpo\d0487729\U-3308\_TMP-TMP-02AC thru 02AT.dgn

<p>APPROVED: </p> <p>DATE: 5/12/2016</p>			<p><b>SPECIAL SIGN DESIGN</b></p>
DOCUMENT NOT CONSIDERED FINAL UNLESS ALL SIGNATURES COMPLETED			