
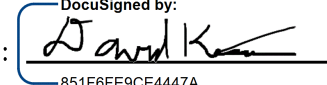
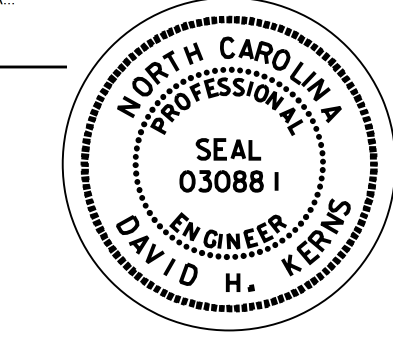



<p>SIGN NUMBER: SP-8 TYPE: D QUANTITY: 1</p> <p>SIGN WIDTH: 3'-6" HEIGHT: 1'-0" TOTAL AREA: 3.5 Sq.Ft.</p> <p>BORDER TYPE: FLUSH RECESS: 0.38" WIDTH: 0.38" RADII: 1.5"</p> <p>NO. Z BARS: LENGTH:</p> <p>USE NOTES: 1,2,3</p> <ol style="list-style-type: none"> Legend and border shall be direct applied Grade C reflective sheeting. Background shall be Grade C reflective sheeting. Shields shall be Grade C reflective sheeting on 0.032" (0.8mm) aluminum and demountable. 	<p>BACKG COLOR: Orange COPY COLOR: Black</p> <table border="1" style="width: 100%; border-collapse: collapse; text-align: center;"> <thead> <tr> <th>SYMBOL</th> <th>X</th> <th>Y</th> <th>WIDTH</th> <th>HT</th> </tr> </thead> <tbody> <tr><td> </td><td> </td><td> </td><td> </td><td> </td></tr> <tr><td> </td><td> </td><td> </td><td> </td><td> </td></tr> <tr><td> </td><td> </td><td> </td><td> </td><td> </td></tr> <tr><td> </td><td> </td><td> </td><td> </td><td> </td></tr> <tr><td> </td><td> </td><td> </td><td> </td><td> </td></tr> <tr><td> </td><td> </td><td> </td><td> </td><td> </td></tr> <tr><td> </td><td> </td><td> </td><td> </td><td> </td></tr> <tr><td> </td><td> </td><td> </td><td> </td><td> </td></tr> <tr><td> </td><td> </td><td> </td><td> </td><td> </td></tr> </tbody> </table> <p>MAT'L: 0.125" (3.2 mm) ALUMINUM</p>	SYMBOL	X	Y	WIDTH	HT	<p>DESIGN BY: LLT PROJECT ID: U-3308</p> <p>CHECKED BY: DHK DIV: 4</p> <p>DATE: Jun 07, 2013</p> <div style="text-align: center; margin-top: 20px;">  <p>BORDER R=1.5" TH=0.38" IN=0.38"</p> </div>	
SYMBOL	X	Y	WIDTH	HT	
<p>Letter spacings are to start of next letter</p> <table border="1" style="width: 100%; border-collapse: collapse; text-align: center;"> <thead> <tr> <th></th> <th>H</th> <th>o</th> <th>p</th> <th>k</th> <th>i</th> <th>n</th> <th>s</th> <th></th> <th>S</th> <th>t</th> <th></th> <th>Series/Size</th> <th>Text Length</th> </tr> </thead> <tbody> <tr> <td></td> <td>4.4</td> <td>4.4</td> <td>4</td> <td>4</td> <td>3.8</td> <td>1.9</td> <td>3.8</td> <td>2.5</td> <td>3</td> <td>3.8</td> <td>2.2</td> <td>4.3</td> <td>C 2000</td> <td>33.3</td> </tr> <tr><td> </td><td> </td><td> </td><td> </td><td> </td><td> </td><td> </td><td> </td><td> </td><td> </td><td> </td><td> </td><td> </td><td> </td><td> </td></tr> <tr><td> </td><td> </td><td> </td><td> </td><td> </td><td> </td><td> </td><td> </td><td> </td><td> </td><td> </td><td> </td><td> </td><td> </td><td> </td></tr> <tr><td> </td><td> </td><td> </td><td> </td><td> </td><td> </td><td> </td><td> </td><td> </td><td> </td><td> </td><td> </td><td> </td><td> </td><td> </td></tr> <tr><td> </td><td> </td><td> </td><td> </td><td> </td><td> </td><td> </td><td> </td><td> </td><td> </td><td> </td><td> </td><td> </td><td> </td><td> </td></tr> <tr><td> </td><td> </td><td> </td><td> </td><td> </td><td> </td><td> </td><td> </td><td> </td><td> </td><td> </td><td> </td><td> </td><td> </td><td> </td></tr> <tr><td> </td><td> </td><td> </td><td> </td><td> </td><td> </td><td> </td><td> </td><td> </td><td> </td><td> </td><td> </td><td> </td><td> </td><td> </td></tr> <tr><td> </td><td> </td><td> </td><td> </td><td> </td><td> </td><td> </td><td> </td><td> </td><td> </td><td> </td><td> </td><td> </td><td> </td><td> </td></tr> <tr><td> </td><td> </td><td> </td><td> </td><td> </td><td> </td><td> </td><td> </td><td> </td><td> </td><td> </td><td> </td></tr> <tr><td> </td><td> </td><td> </td><td> </td><td> </td><td> </td><td> </td><td> </td><td> </td><td> </td><td> </td><td> </td><td> </td><td> </td><td> </td></tr> <tr><td> </td><td> </td><td> </td><td> </td><td> </td><td> </td><td> </td><td> </td><td> </td><td> </td><td> </td><td> </td><td> </td><td> </td><td> </td></tr> </tbody> </table>				H	o	p	k	i	n	s		S	t		Series/Size	Text Length		4.4	4.4	4	4	3.8	1.9	3.8	2.5	3	3.8	2.2	4.3	C 2000	33.3	
	H	o	p	k	i	n	s		S	t		Series/Size	Text Length	
	4.4	4.4	4	4	3.8	1.9	3.8	2.5	3	3.8	2.2	4.3	C 2000	33.3	

5/12/2016
 C:\pwworking\tpo\d0487729\U-3308_TMP-TMP-02AC thru 02AT.dgn
 12:36:40 PM

<p>APPROVED: </p> <p>DATE: 5/12/2016</p> <p style="text-align: center;">  </p> <p>DOCUMENT NOT CONSIDERED FINAL UNLESS ALL SIGNATURES COMPLETED</p>		<p>SPECIAL SIGN DESIGN</p>
---	---	--