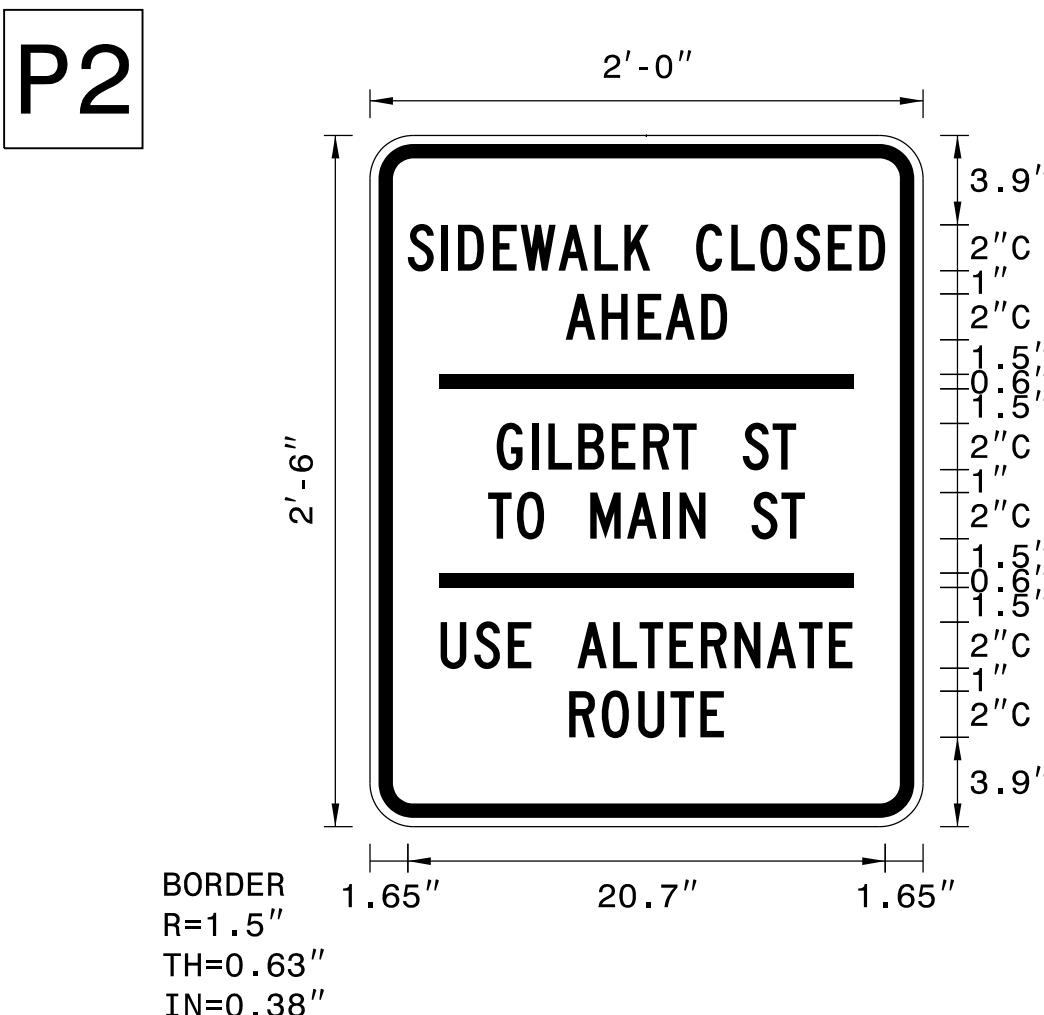


SIGN NUMBER: SP TYPE: D QUANTITY: 1  SIGN WIDTH: 2'-0" HEIGHT: 2'-6" TOTAL AREA: 5.0 Sq.Ft.  BORDER TYPE: FLUSH RECESS: 0.38" WIDTH: 0.63" RADII: 1.5"  NO. Z BARS: LENGTH:	BACKG COLOR: Orange COPY COLOR: Black  <table border="1" style="width: 100%; text-align: center;"> <tr> <th>SYMBOL</th> <th>X</th> <th>Y</th> <th>WIDTH</th> <th>HEIGHT</th> </tr> <tr><td> </td><td> </td><td> </td><td> </td><td> </td></tr> <tr><td> </td><td> </td><td> </td><td> </td><td> </td></tr> <tr><td> </td><td> </td><td> </td><td> </td><td> </td></tr> <tr><td> </td><td> </td><td> </td><td> </td><td> </td></tr> <tr><td> </td><td> </td><td> </td><td> </td><td> </td></tr> <tr><td> </td><td> </td><td> </td><td> </td><td> </td></tr> <tr><td> </td><td> </td><td> </td><td> </td><td> </td></tr> </table> MAT'L: 0.125" (3.2 mm) ALUMINUM	SYMBOL	X	Y	WIDTH	HEIGHT																																				DESIGN BY: LLT PROJECT ID: U-3308  CHECKED BY: DHK DIV: 4  DATE: Sep 22, 2014
SYMBOL	X	Y	WIDTH	HEIGHT																																						



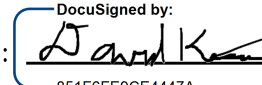
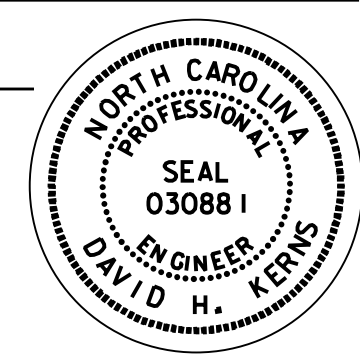

BORDER R=1.5" TH=0.63" IN=0.38"

USE NOTES: 1,2

- Legend and border shall be direct applied non reflective sheeting.
- Background shall be Grade C reflective sheeting.

Letter spacings are to start of next letter																Series/Size	Text Length
S	I	D	E	W	A	L	K		C	L	O	S	E	D			C 2000
1.6	3.1	3.8	5.3	6.5	8.2	9.7	11	12.2	14.2	15.7	16.9	18.4	19.9	21.2			20.7
A	H	E	A	D													C 2000
8.5	10.1	11.6	12.8	14.4													7
G	I	L	B	E	R	T		S	T								C 2000
5.5	7	7.7	9	10.5	11.9	13.2	14.2	16.2	17.5								13
T	O		M	A	I	N		S	T								C 2000
5.1	6.4	7.6	9.6	11.2	12.7	13.4	14.6	16.6	17.9								13.8
U	S	E		A	L	T	E	R	N	A	T	E					C 2000
3.1	4.5	6	7	9	10.6	11.7	13	14.4	15.8	17.2	18.6	19.9					17.9
R	O	U	T	E													C 2000
8.6	10.1	11.6	13	14.3													6.7

5/12/2016 12:36:44 PM  
 C:\pwworking\tpa\d0487729\U-3308\_TMP-02AQ thru 02AT.dgn

APPROVED:  DATE: 5/12/2016			SPECIAL SIGN DESIGN
DOCUMENT NOT CONSIDERED FINAL UNLESS ALL SIGNATURES COMPLETED			