
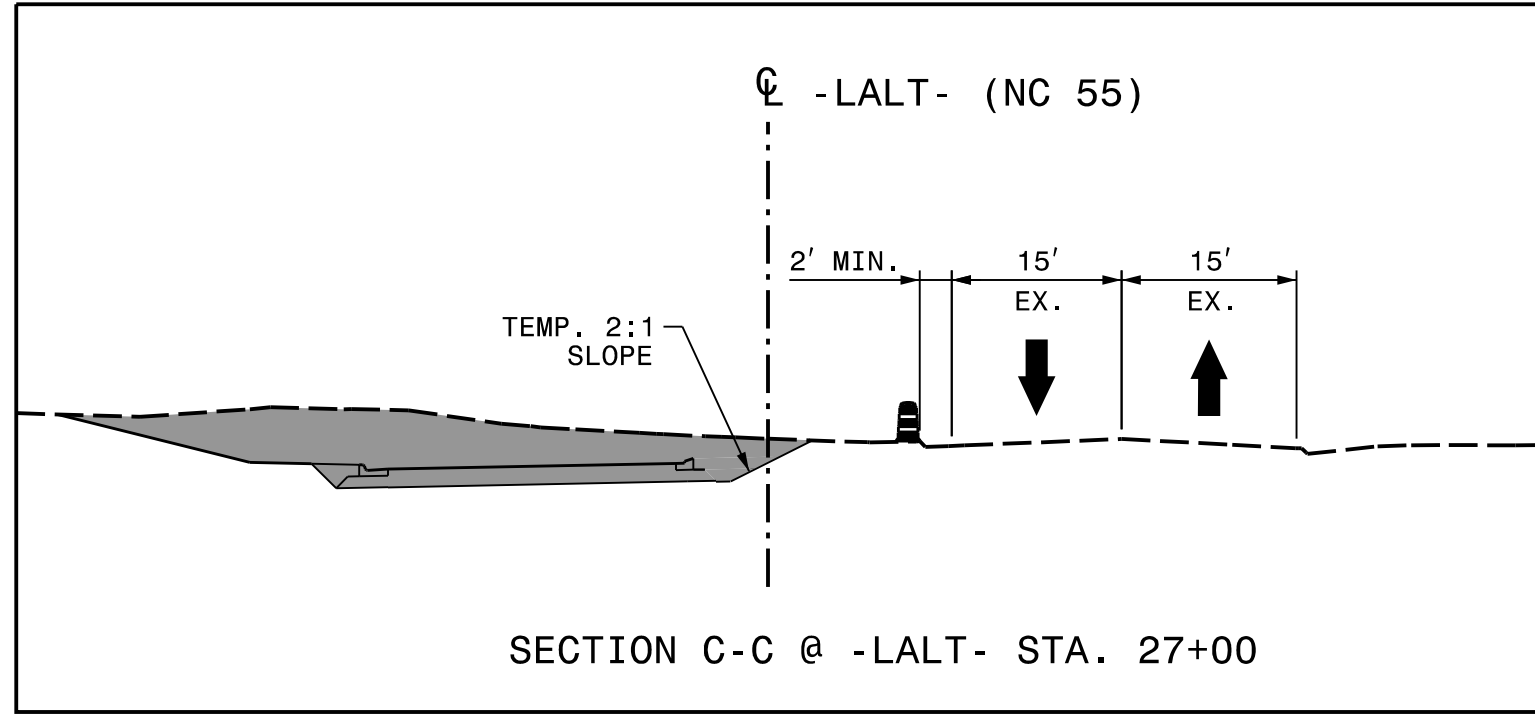


CONSTRUCT -Y1- USING AN OFF-SITE DETOUR. SEE SHEET TMP-2K FOR DETOUR.

MATCHLINE -LALT- STA. 26+50, SEE SHEET TMP-5

MATCHLINE -LALT- STA. 40+00, SEE SHEET TMP-7

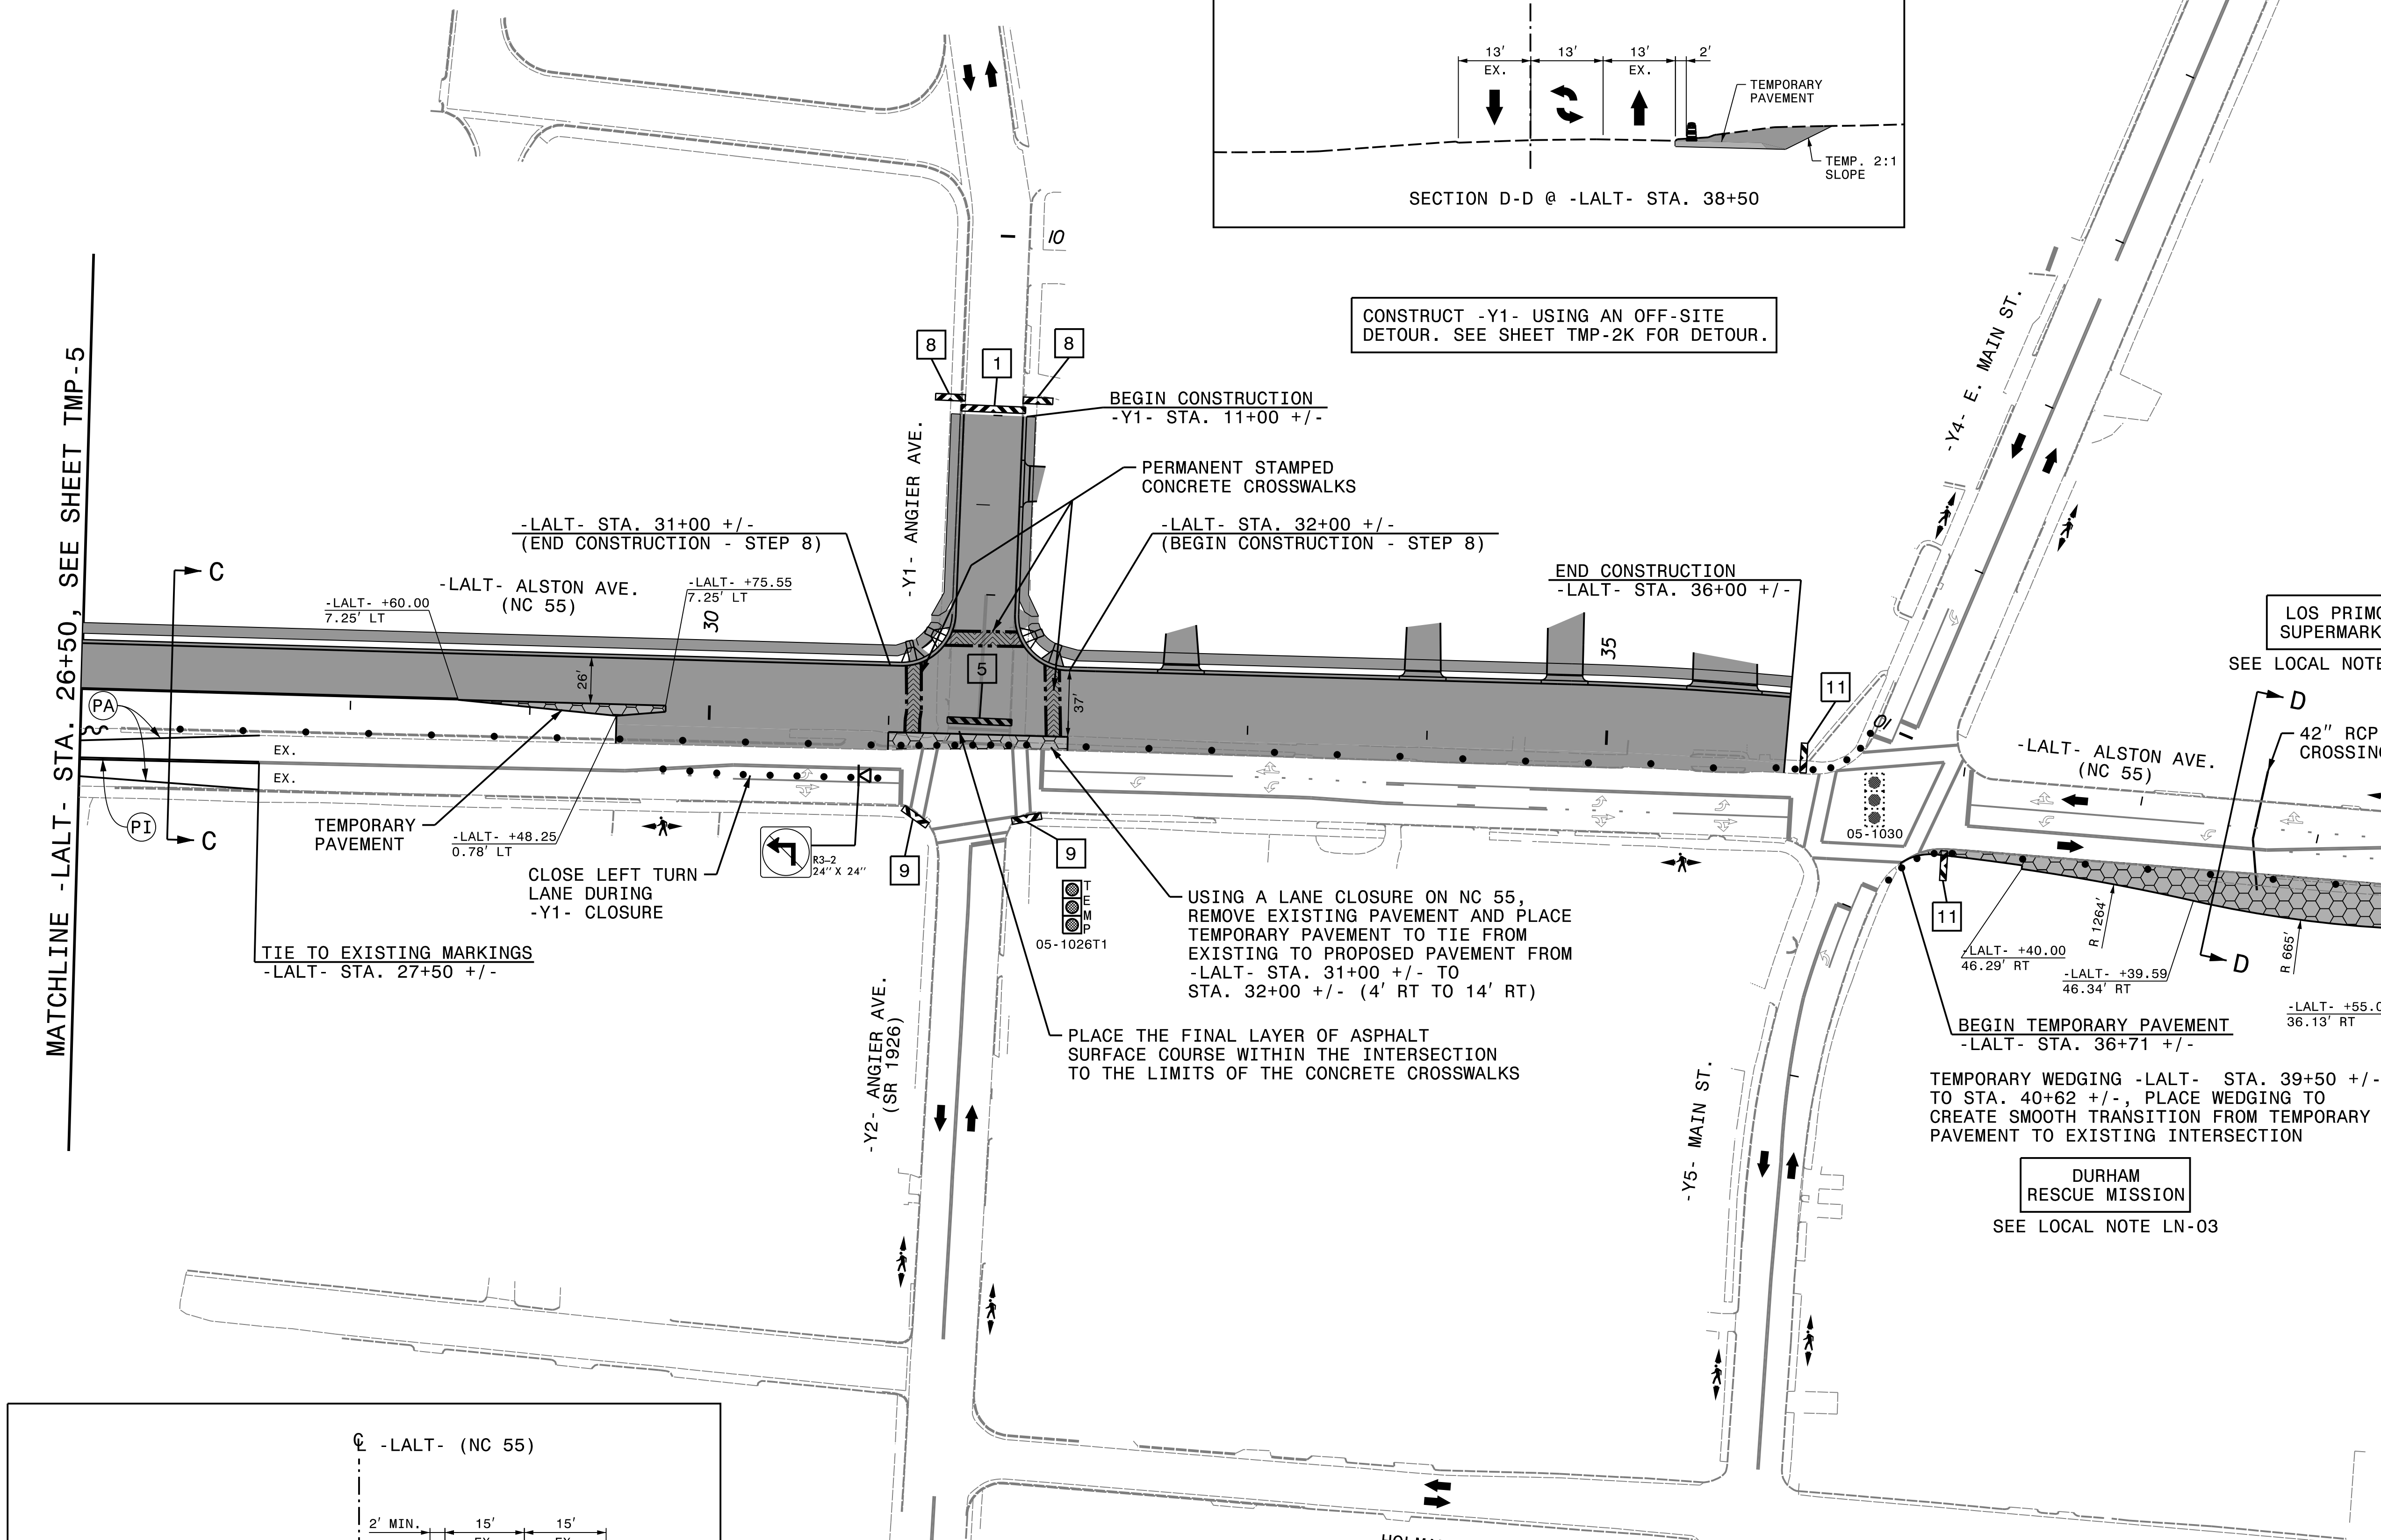




SEE SHEET TMP-2C FOR BARRICADE DETAILS

DOCUMENT NOT CONSIDERED FINAL UNLESS ALL SIGNATURES COMPLETED

REVISIONS

PLOT DRIVER: NCDOT_pdf_color_eng_50.plt
 USER: erbrooks
 DATE: 5/12/2016
 TIME: 3:59:32 PM
 FILE: c:\pwworking\tpa\d0487729\U-3308_TMP-TMP-06.dgn

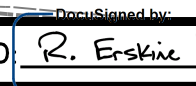APPROVED  DATE: 5/13/2016

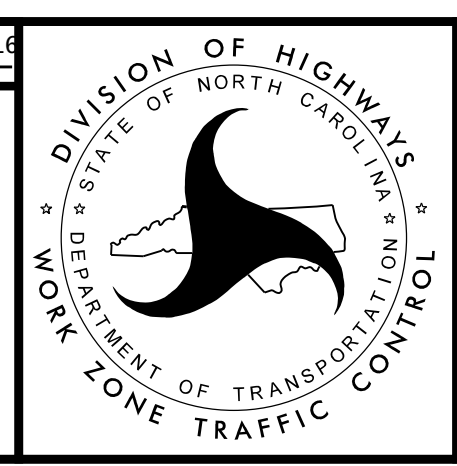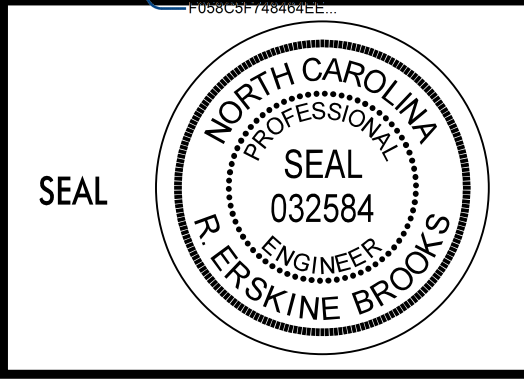

PHASE 1
STEPS 1 - 10